

VISUAL SCALE 1:50 @ A3

# 1 Existing Ground Floor

1 : 50

## GENERAL NOTES:

- DO NOT SCALE FROM THE DRAWINGS
- ALL DIMENTIONS ARE IN MILLIMETER.
- VERIFY ALL DIMENSIONS AND CONDITIONS BEFORE BUILDING OR STARTING CONSTRUCTION.
- NOTIFY THE DESIGNER IMMEDIATELY OF ANY DISCREPANCY OR VARIATION.
- ALL WORK TO COMPLY WITH CURRENT BUILDING REGULATIONS AND CODES OF PRACTICE.



Art @ Rooshika

NISARG@HOTMAIL.COM

+44 - 7951491310

## PROJECT

82 Blossom Way West Drayton UB7 9HG

## SHEET

Existing Ground Floor Plan

## CLIENT

Mr Amarjeet Singh Soni

Date

Issue Date

Drawn by

Author

Checked by  
Checker

Project number

Project Number

DRWAING NUMBER

A101

Scale (@ A3)


REV




**1 Existing Front\_Elevation**  
1 : 100



**2 Existing Side 02\_Elevation**  
1 : 100

 

VISUAL SCALE 1:100 @ A3

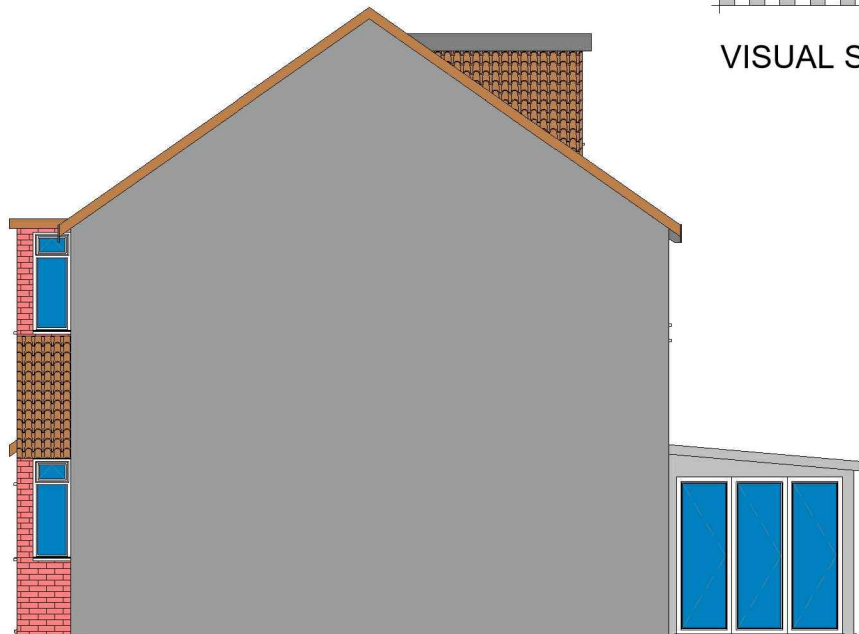

**3 Existing Side 01\_Elevation**  
1 : 100



**4 Existing Rear\_Elevation**  
1 : 100

**GENERAL NOTES:**

- DO NOT SCALE FROM THE DRAWINGS
- ALL DIMENSIONS ARE IN MILLIMETER.
- VERIFY ALL DIMENSIONS AND CONDITIONS BEFORE BUILDING OR STARTING CONSTRUCTION.
- NOTIFY THE DESIGNER IMMEDIATELY OF ANY DISCREPANCY OR VARIATION.
- ALL WORK TO COMPLY WITH CURRENT BUILDING REGULATIONS AND CODES OF PRACTICE.



Art @ Rooshika

NISARG@HOTMAIL.COM


+44 - 7951491310

PROJECT  
82 Blossom Way West Drayton UB7 9HG

SHEET  
Existing Elevations

CLIENT Mr Amarjeet Singh Soni		
Date	Project number	Scale (@ A3)
Issue Date	Project Number	
Drawn by	DRWAING NUMBER	
Author	A102	
Checked by		
Checker		
		REV



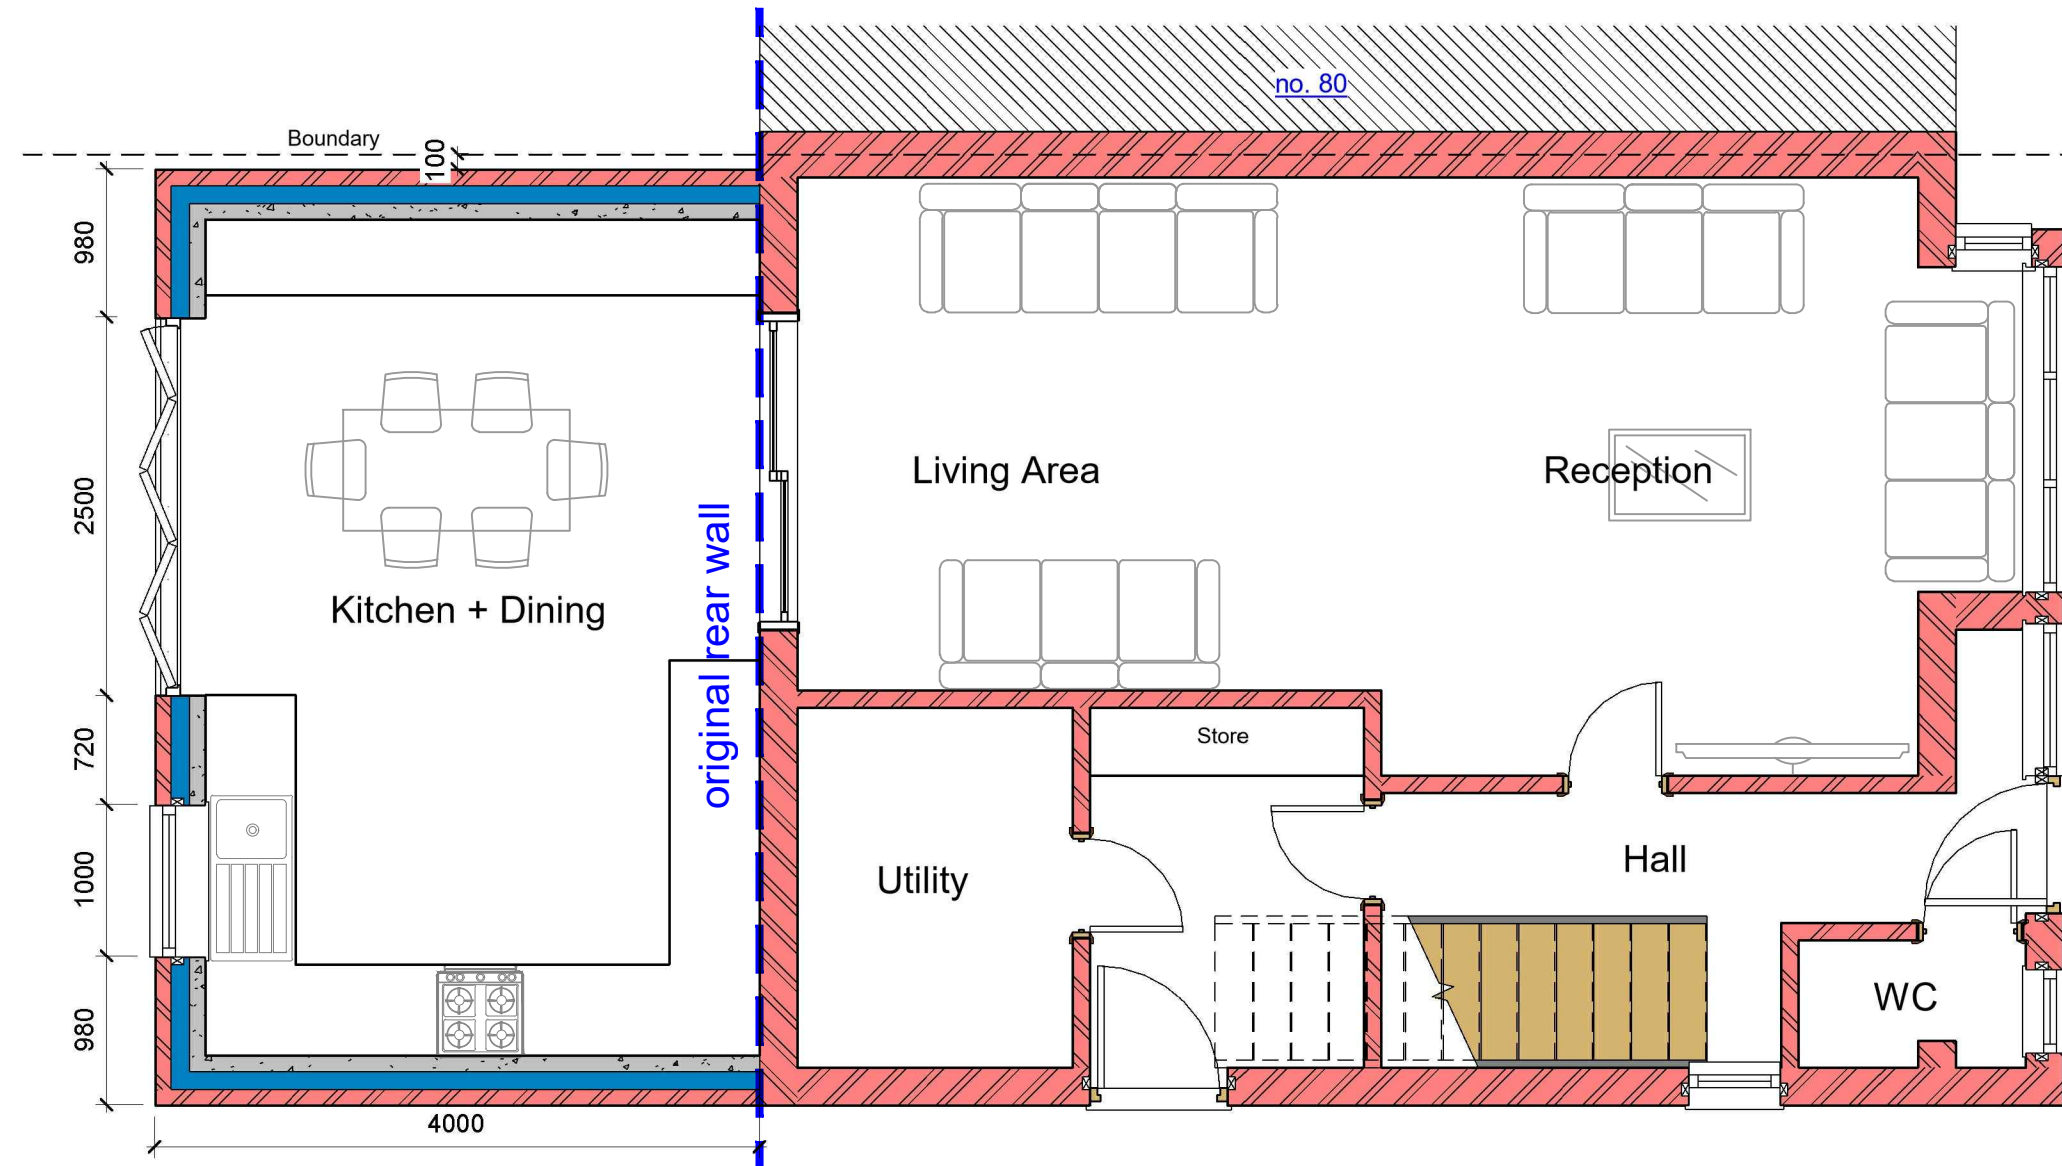

VISUAL SCALE 1:50 @ A3

# 1 Proposed Ground Floor

1 : 50

Rear Extension (already built)

## GENERAL NOTES:

1. DO NOT SCALE FROM THE DRAWINGS
2. ALL DIMENTIONS ARE IN MILLIMETER.
3. VERIFY ALL DIMENSIONS AND CONDITIONS BEFORE BUILDING OR STARTING CONSTRUCTION.
4. NOTIFY THE DESIGNER IMMEDIATELY OF ANY DISCREPANCY OR VARIATION.
5. ALL WORK TO COMPLY WITH CURRENT BUILDING REGULATIONS AND CODES OF PRACTICE.



NISARG@HOTMAIL.COM

+44 - 7951491310

## PROJECT

82 Blossom Way West Drayton UB7 9HG


## SHEET

Existing & Proposed Ground Floor Plan

## CLIENT


Mr Amarjeet Singh Soni

Date	Project number	Scale (@ A3)
Issue Date	Project Number	
Drawn by	DRWAING NUMBER	REV
Author		
Checked by	A105	
Checker		

 



VISUAL SCALE 1:100 @ A3

ALL PROPOSED MATERIALS/FINISHED TO MATCH WITH EXISTING.

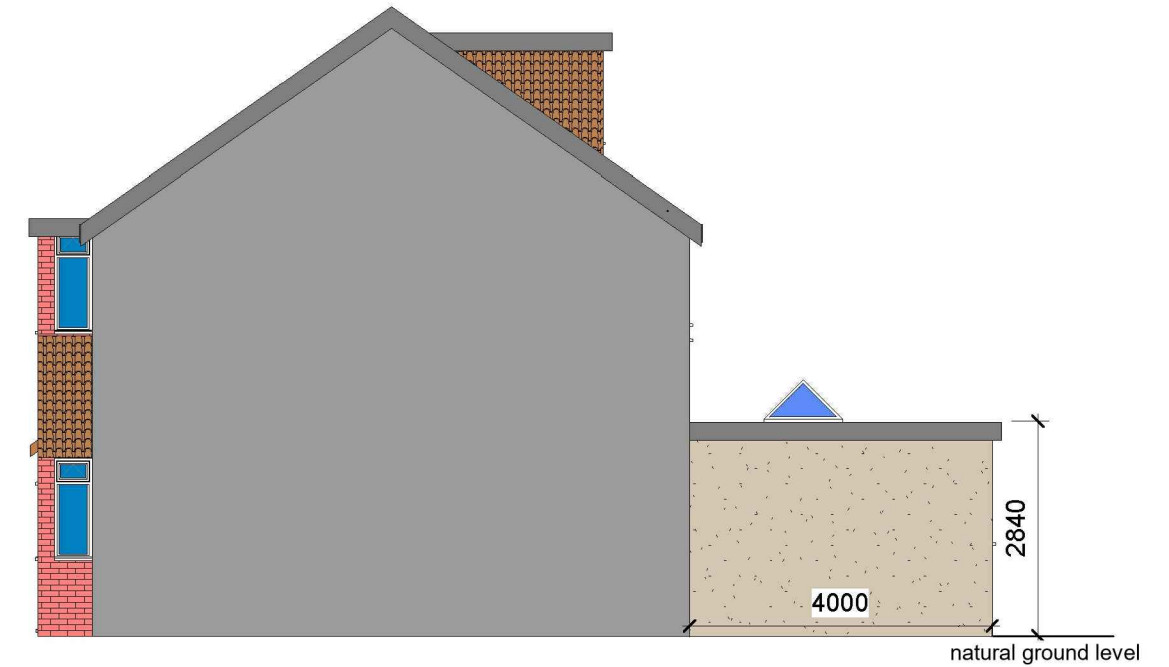

1 Proposed Front\_Elevation  
1 : 100

2 Proposed Side 02\_Elevation  
1 : 100

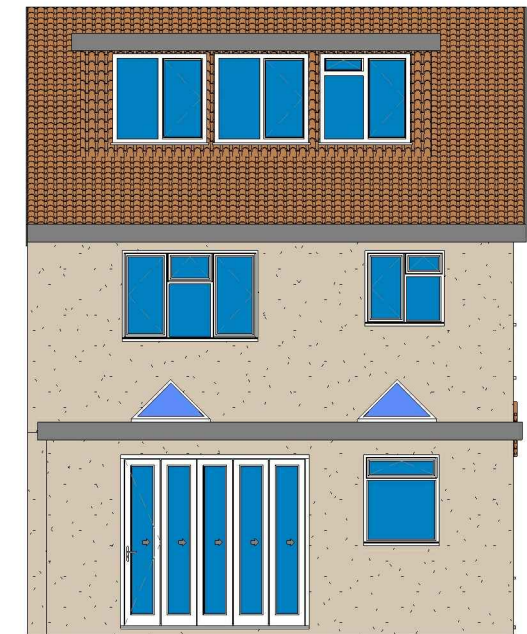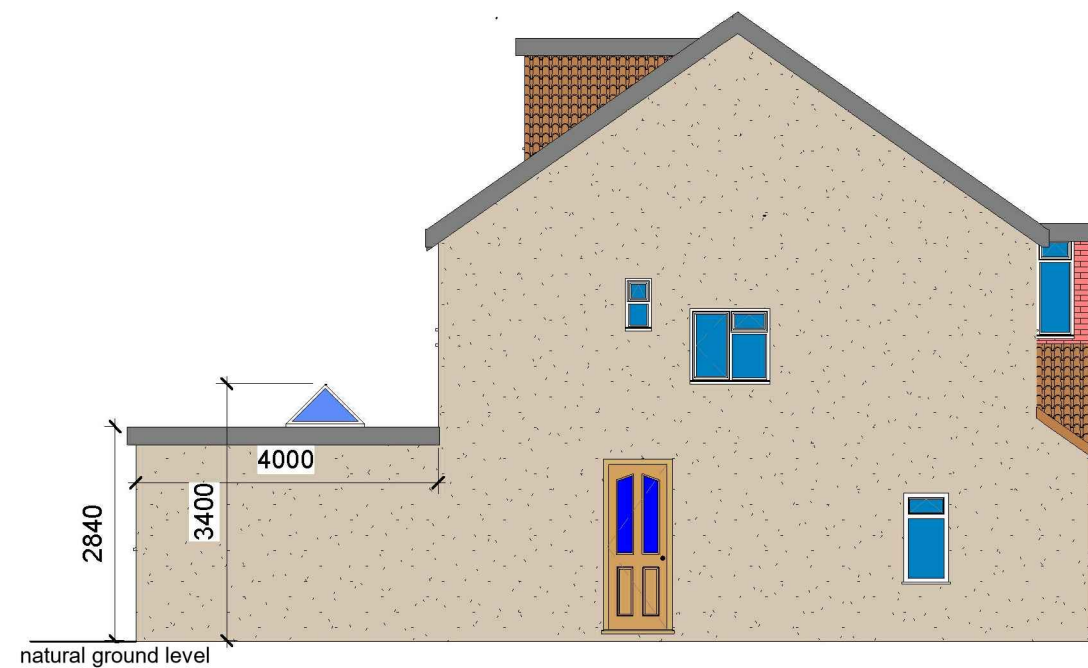

3 Proposed Side 01\_Elevation  
1 : 100

4 Proposed Rear\_Elevation  
1 : 100

#### GENERAL NOTES:

- DO NOT SCALE FROM THE DRAWINGS
- ALL DIMENSIONS ARE IN MILLIMETER.
- VERIFY ALL DIMENSIONS AND CONDITIONS BEFORE BUILDING OR STARTING CONSTRUCTION.
- NOTIFY THE DESIGNER IMMEDIATELY OF ANY DISCREPANCY OR VARIATION.
- ALL WORK TO COMPLY WITH CURRENT BUILDING REGULATIONS AND CODES OF PRACTICE.



Art @ Rooshika

NISARG@HOTMAIL.COM

+44 - 7951491310

#### PROJECT

82 Blossom Way West Drayton UB7 9HG

#### SHEET

Proposed Elevations

#### CLIENT

Mr Amarjeet Singh Soni

#### Date

#### Issue Date

#### Drawn by

#### Author

#### Checked by

#### Checker

#### Project number

#### Project Number



#### DRWAING NUMBER

A103

#### Scale (@ A3)

#### REV



 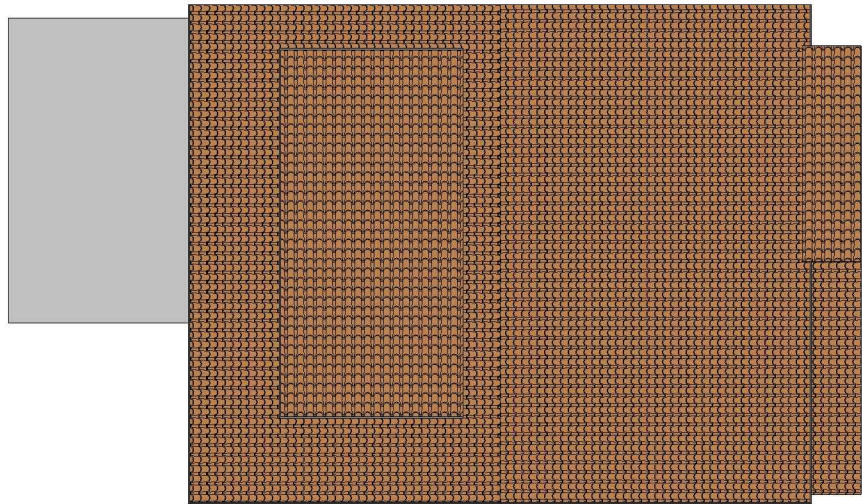

VISUAL SCALE 1:50 @ A3




VISUAL SCALE 1:100 @ A3

1

Existing Roof

1 : 100

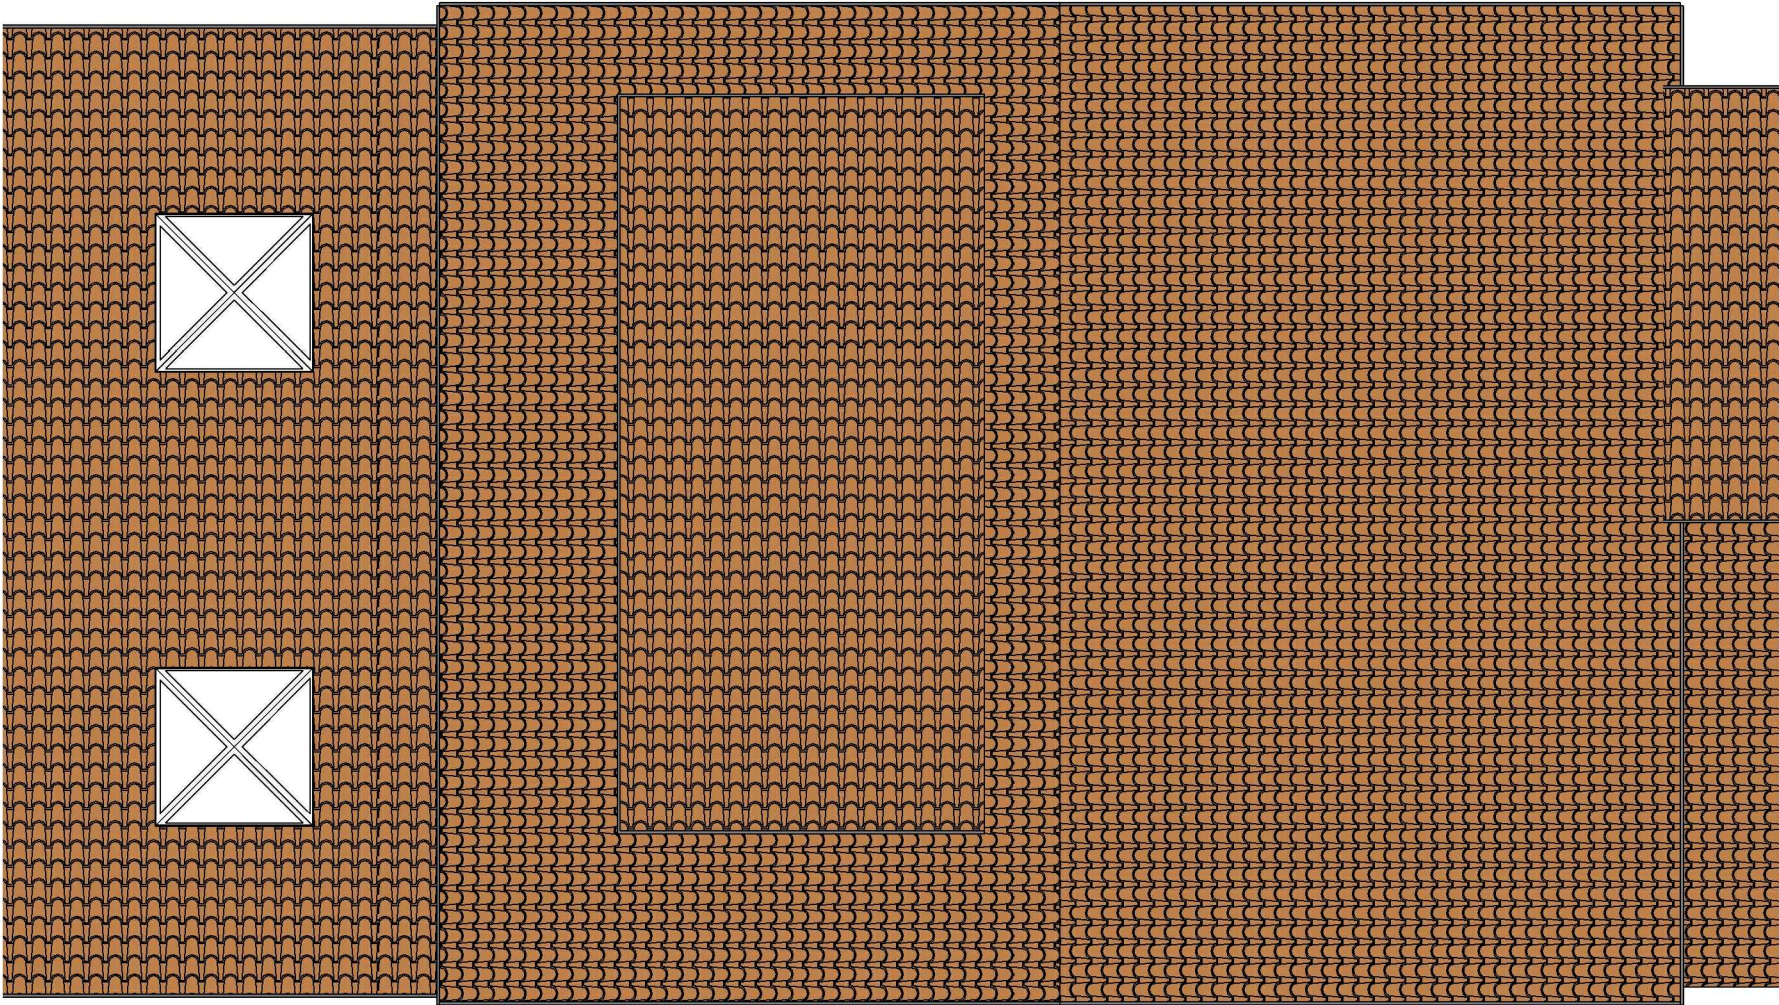

2

Proposed Roof

1 : 50

GENERAL NOTES:

1.

DO NOT SCALE FROM THE DRAWINGS
2.

ALL DIMENSIONS ARE IN MILLIMETER.
3.

VERIFY ALL DIMENSIONS AND CONDITIONS BEFORE BUILDING OR STARTING CONSTRUCTION.
4.

NOTIFY THE DESIGNER IMMEDIATELY OF ANY DISCREPANCY OR VARIATION.
5.

ALL WORK TO COMPLY WITH CURRENT BUILDING REGULATIONS AND CODES OF PRACTICE.



Art @ Rooshika

NISARG@HOTMAIL.COM

+44 - 7951491310

PROJECT

82 Blossom Way West Drayton UB7 9HG

SHEET

Existing & Proposed Roof Plan

CLIENT

Mr Amarjeet Singh Soni

Date

Issue Date

Drawn by

Author

Checked by

Checker

Project number

Project Number


DRWAING NUMBER

A104

Scale (@ A3)

REV




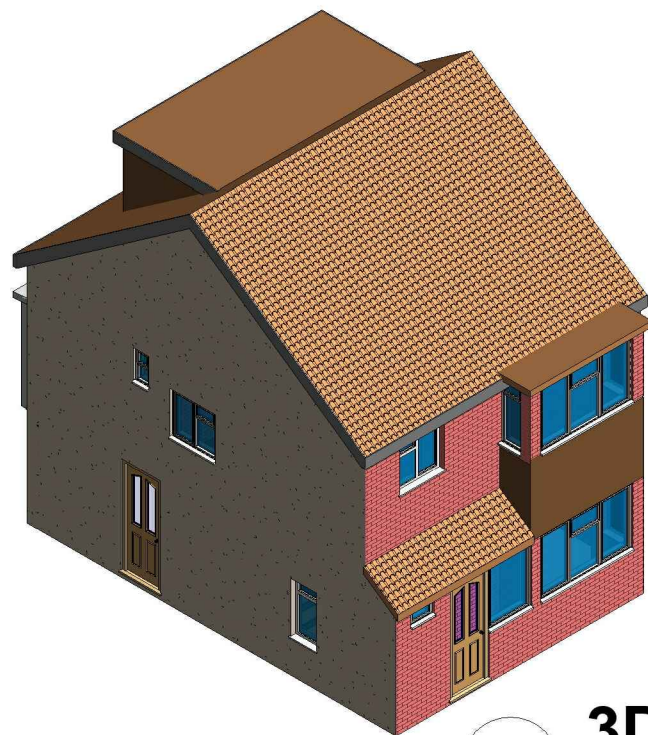


3 3D View 02 Existing



1 3D View 01 Existing

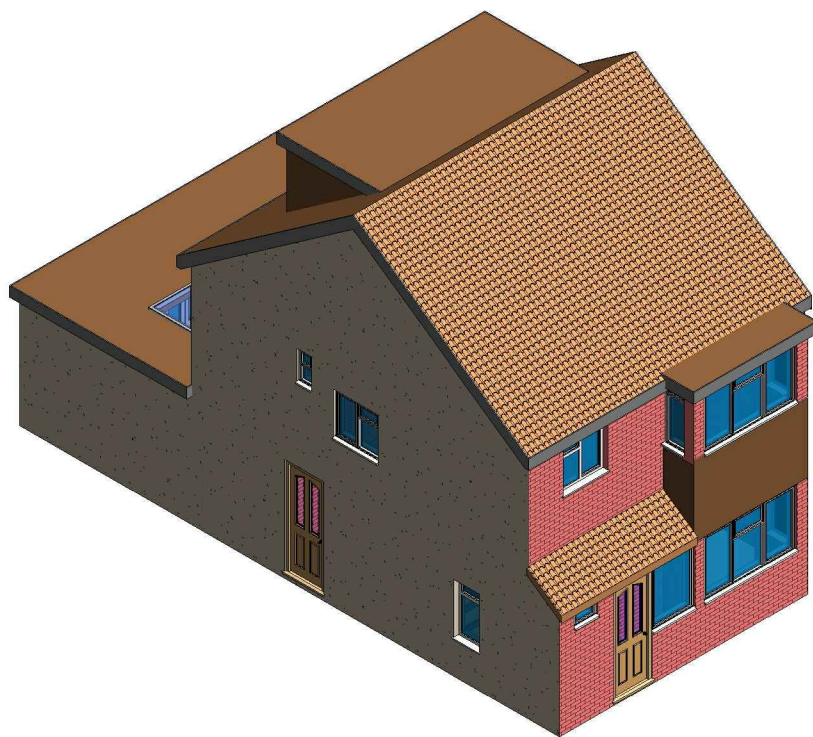

4 3D View 02 Proposed

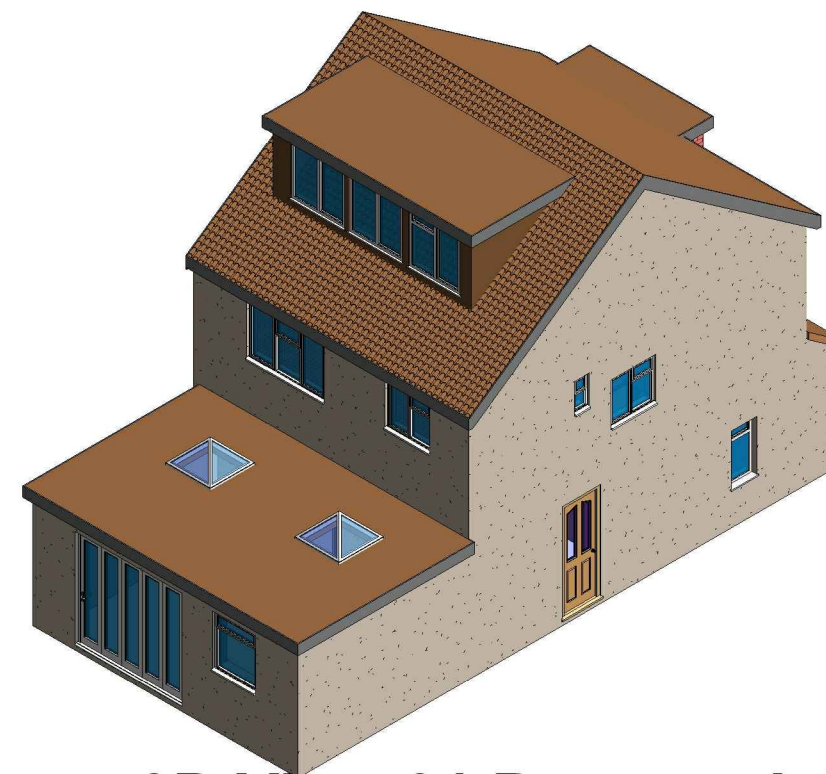

2 3D View 01 Proposed

GENERAL NOTES:

1. DO NOT SCALE FROM THE DRAWINGS
2. ALL DIMENSIONS ARE IN MILLIMETER.
3. VERIFY ALL DIMENSIONS AND CONDITIONS BEFORE BUILDING OR STARTING CONSTRUCTION.
4. NOTIFY THE DESIGNER IMMEDIATELY OF ANY DISCREPANCY OR VARIATION.
5. ALL WORK TO COMPLY WITH CURRENT BUILDING REGULATIONS AND CODES OF PRACTICE.



Art @ Rooshika

NISARG@HOTMAIL.COM

+44 - 7951491310

PROJECT

82 Blossom Way West Drayton UB7 9HG

SHEET

3D View

CLIENT

Mr Amarjeet Singh Soni

Date

Issue Date

Drawn by

Author

Checked by

Checker

Project number

Project Number

DRWAING NUMBER

A106

Scale (@ A3)

REV