
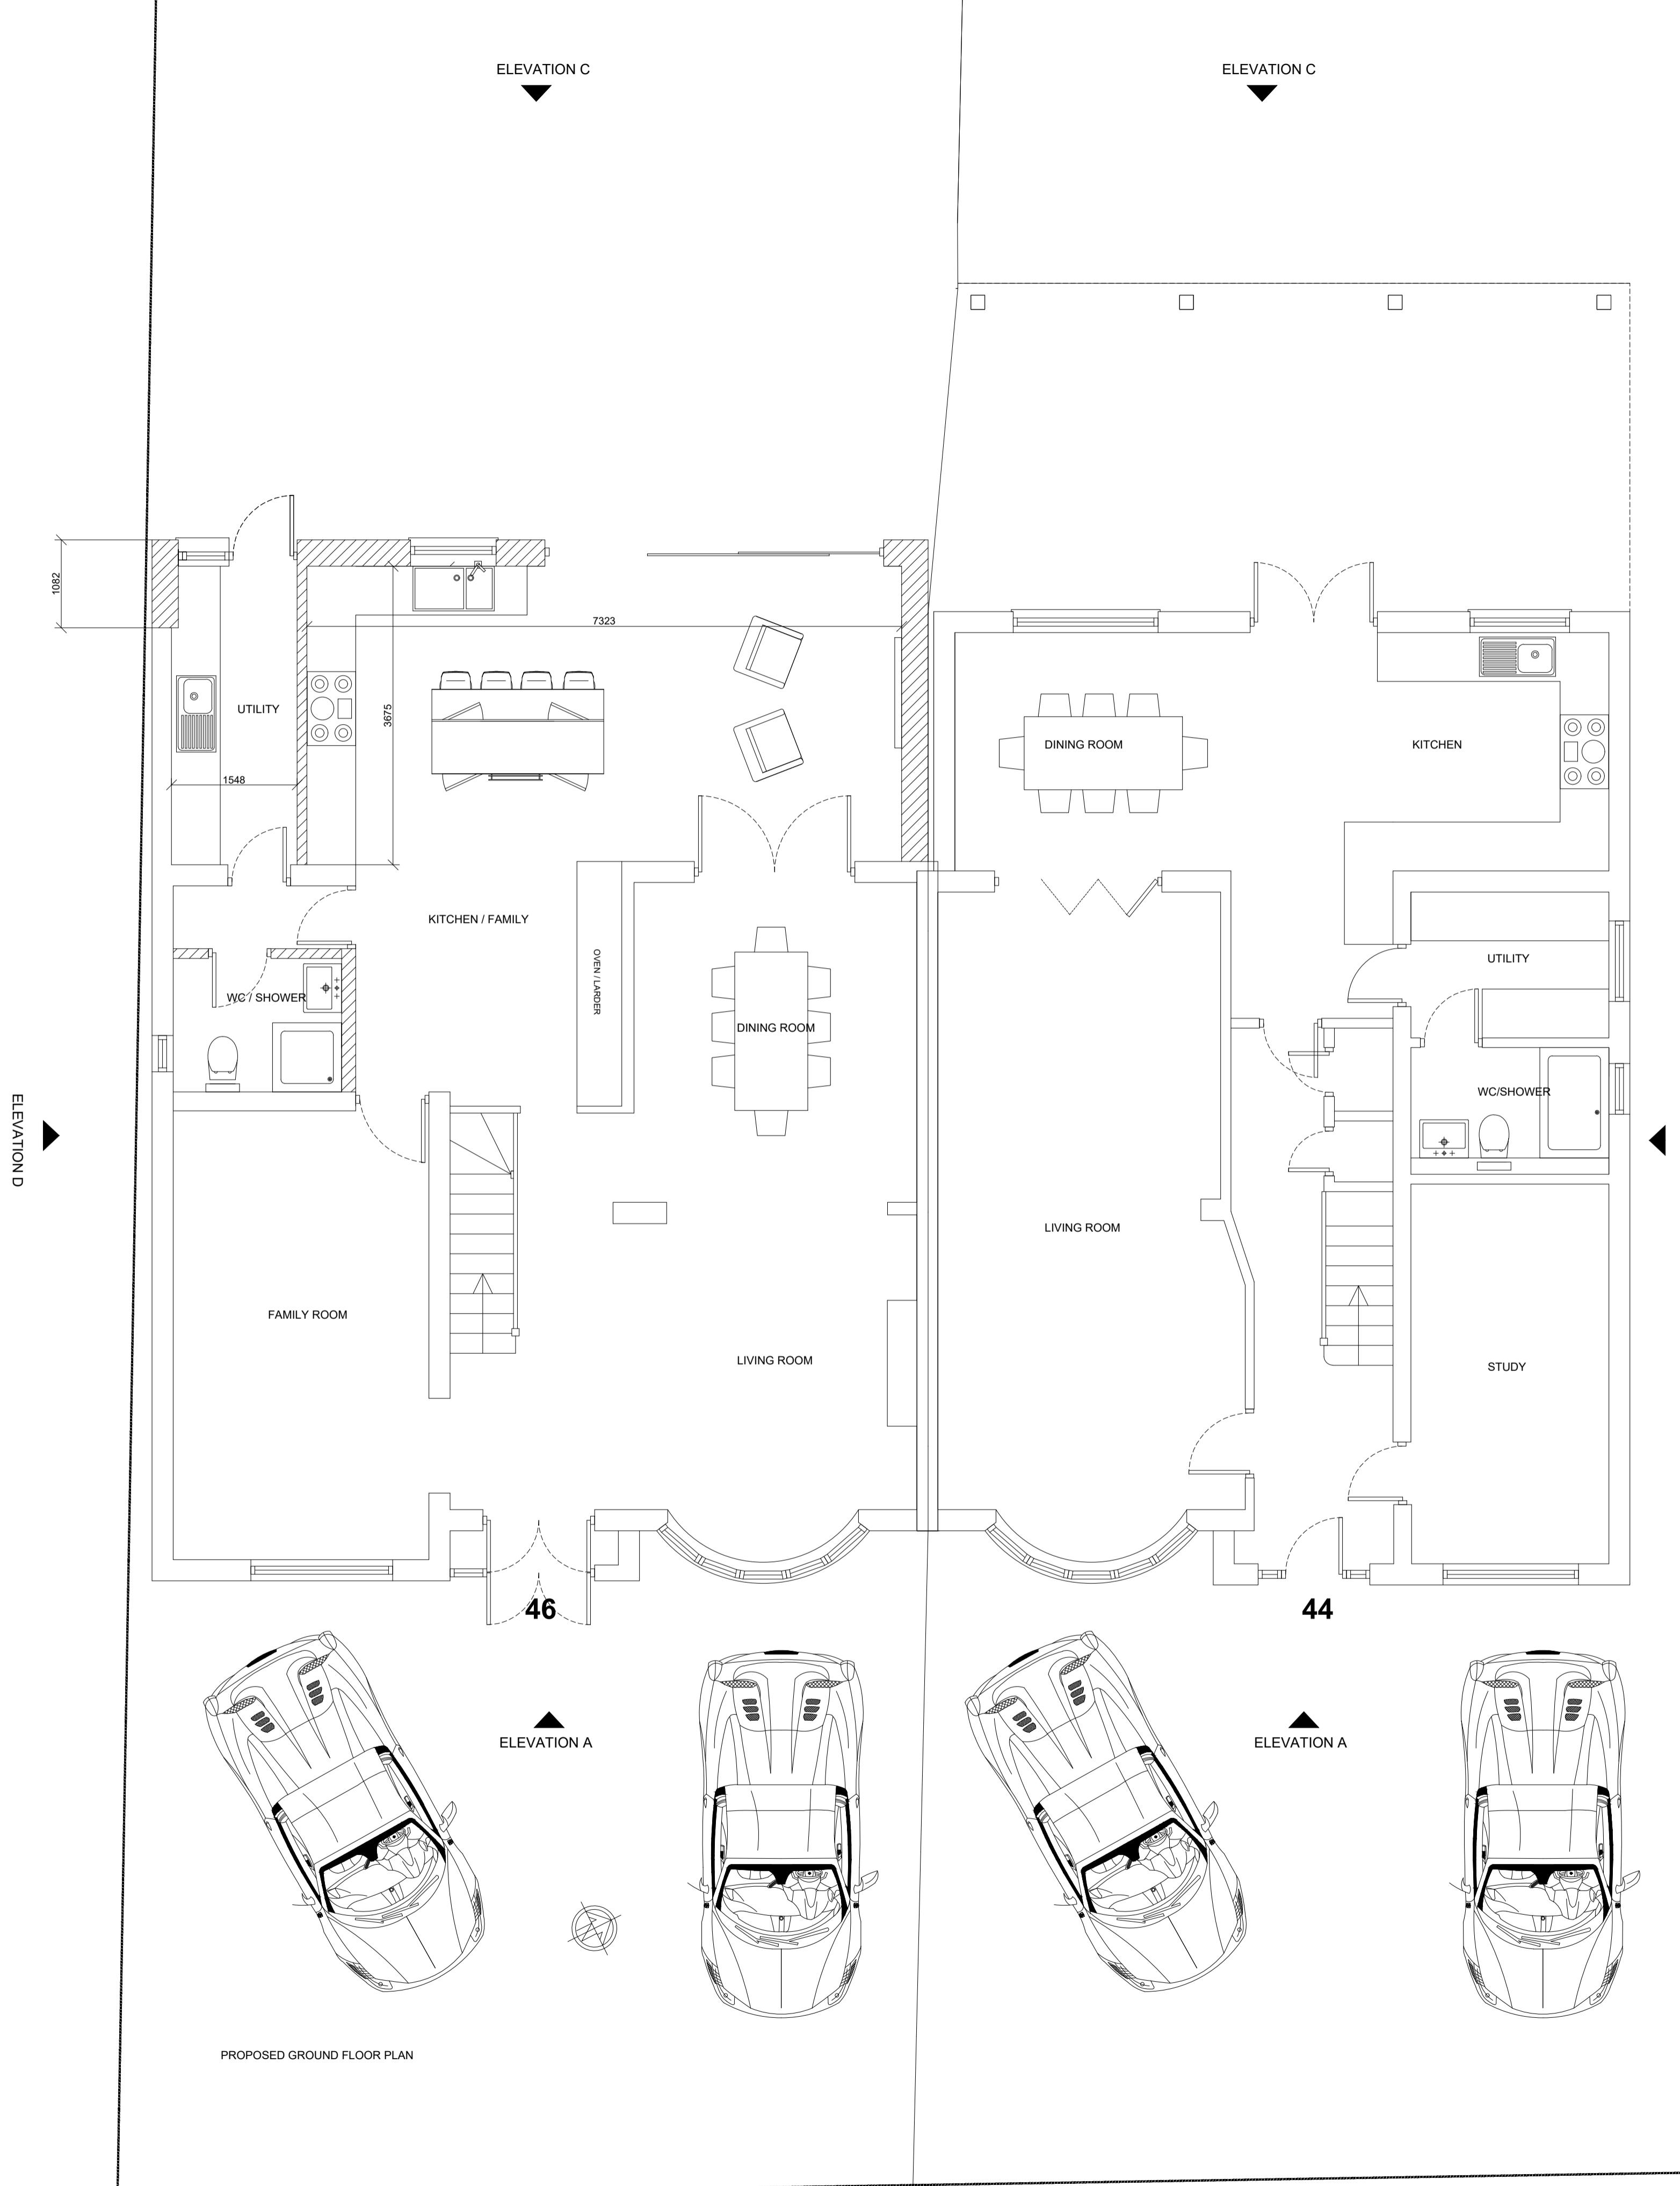


General Notes

© ABAY ARCHITECTURE RIBA

All dimensions and levels to be checked on site and any discrepancies to be reported to the architect before construction.

Written dimensions to be taken in preference to scaled dimensions.

 

| Rev | Date | Amendment |
|-----|------|-----------|
| | | |

CLIENT44 and 46 THE GROVE
ICKENHAM
UB10 8QL**PROJECT**PROPOSED
GROUND FLOOR PLAN**DATE**

01.09.24

SCALE

1:50 @ A1

DRAWN

NA

REV**DRAWING NUMBER**
1507-P-026Neha Abayawardana RIBA
abay.architecture@yahoo.com