
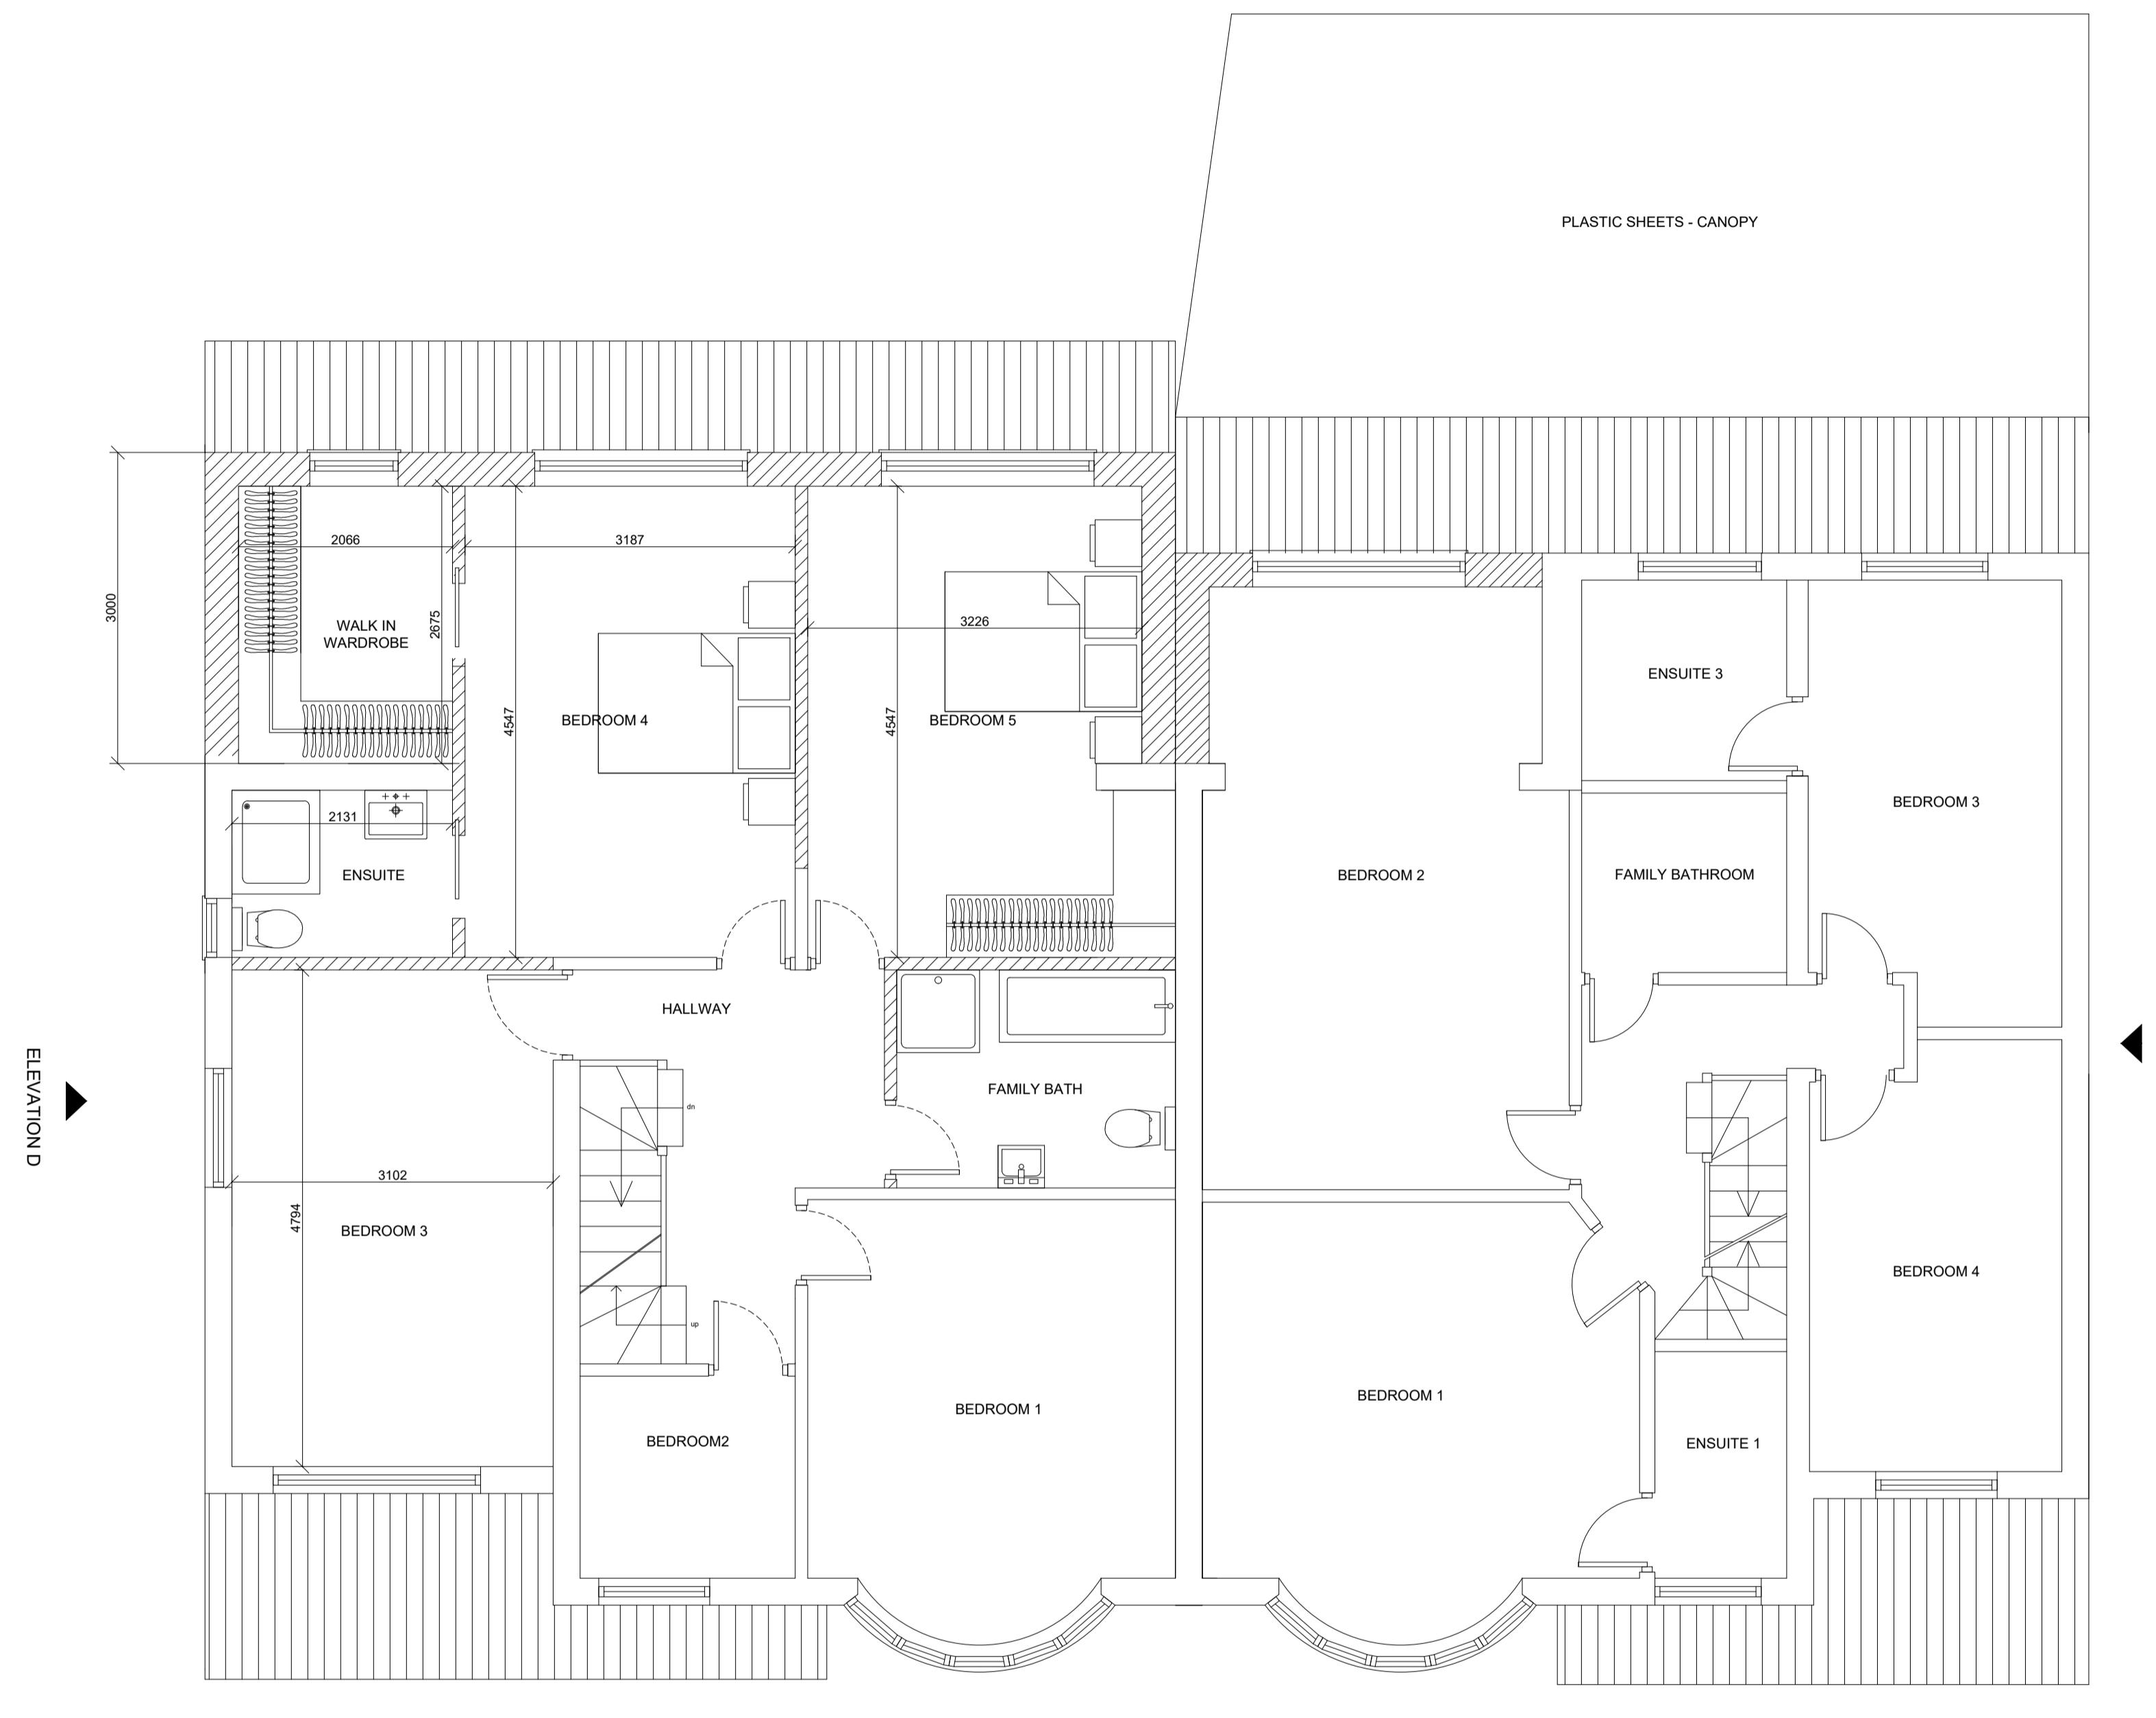


General Notes

© ABAY ARCHITECTURE RIBA

All dimensions and levels to be checked on site and any discrepancies to be reported to the architect before construction.

Written dimensions to be taken in preference to scaled dimensions.

 

PROPOSED FIRST FLOOR PLAN

▲
ELEVATION A

DRAWING NUMBER

1507-P-027

Neha Abayawardana RIBA
abay.architecture@yahoo.com

A vertical column of 12 geometric shapes for tracing practice. The shapes are: 1. A U-shape. 2. A semi-circle with a vertical line extending downwards from its right side. 3. A U-shape. 4. A T-shape. 5. A circle. 6. A U-shape. 7. A T-shape. 8. A horizontal line. 9. A T-shape. 10. A circle. 11. A semi-circle with a vertical line extending downwards from its left side. 12. A triangle with a vertical line extending upwards from its right side.