


ROBERTO FARATRO DESIGN

1. Do not scale off this drawing, use figured dimensions only. All dimensions and levels to be checked on site and Architect to be notified of any discrepancies immediately.
2. Issued only for purpose indicated.
3. The drawing is to be read in conjunction with consultants drawings and specifications.
4. This drawing is copyright of Roberto Faratro Design and may not be copied, altered or reproduced in any way or passed to a third party without written permission from the Architect.
5. The main contractor should be conversant with the statutory obligations under the CDM regulations.
6. The dimensions shown on this drawing have been based on the measurements provided by an independent survey company.

REVISIONS

Rev:	Date:	Description:	Drawn	Chkd
P1	27/08/24	ISSUED FOR PLANNING	RF	RFD

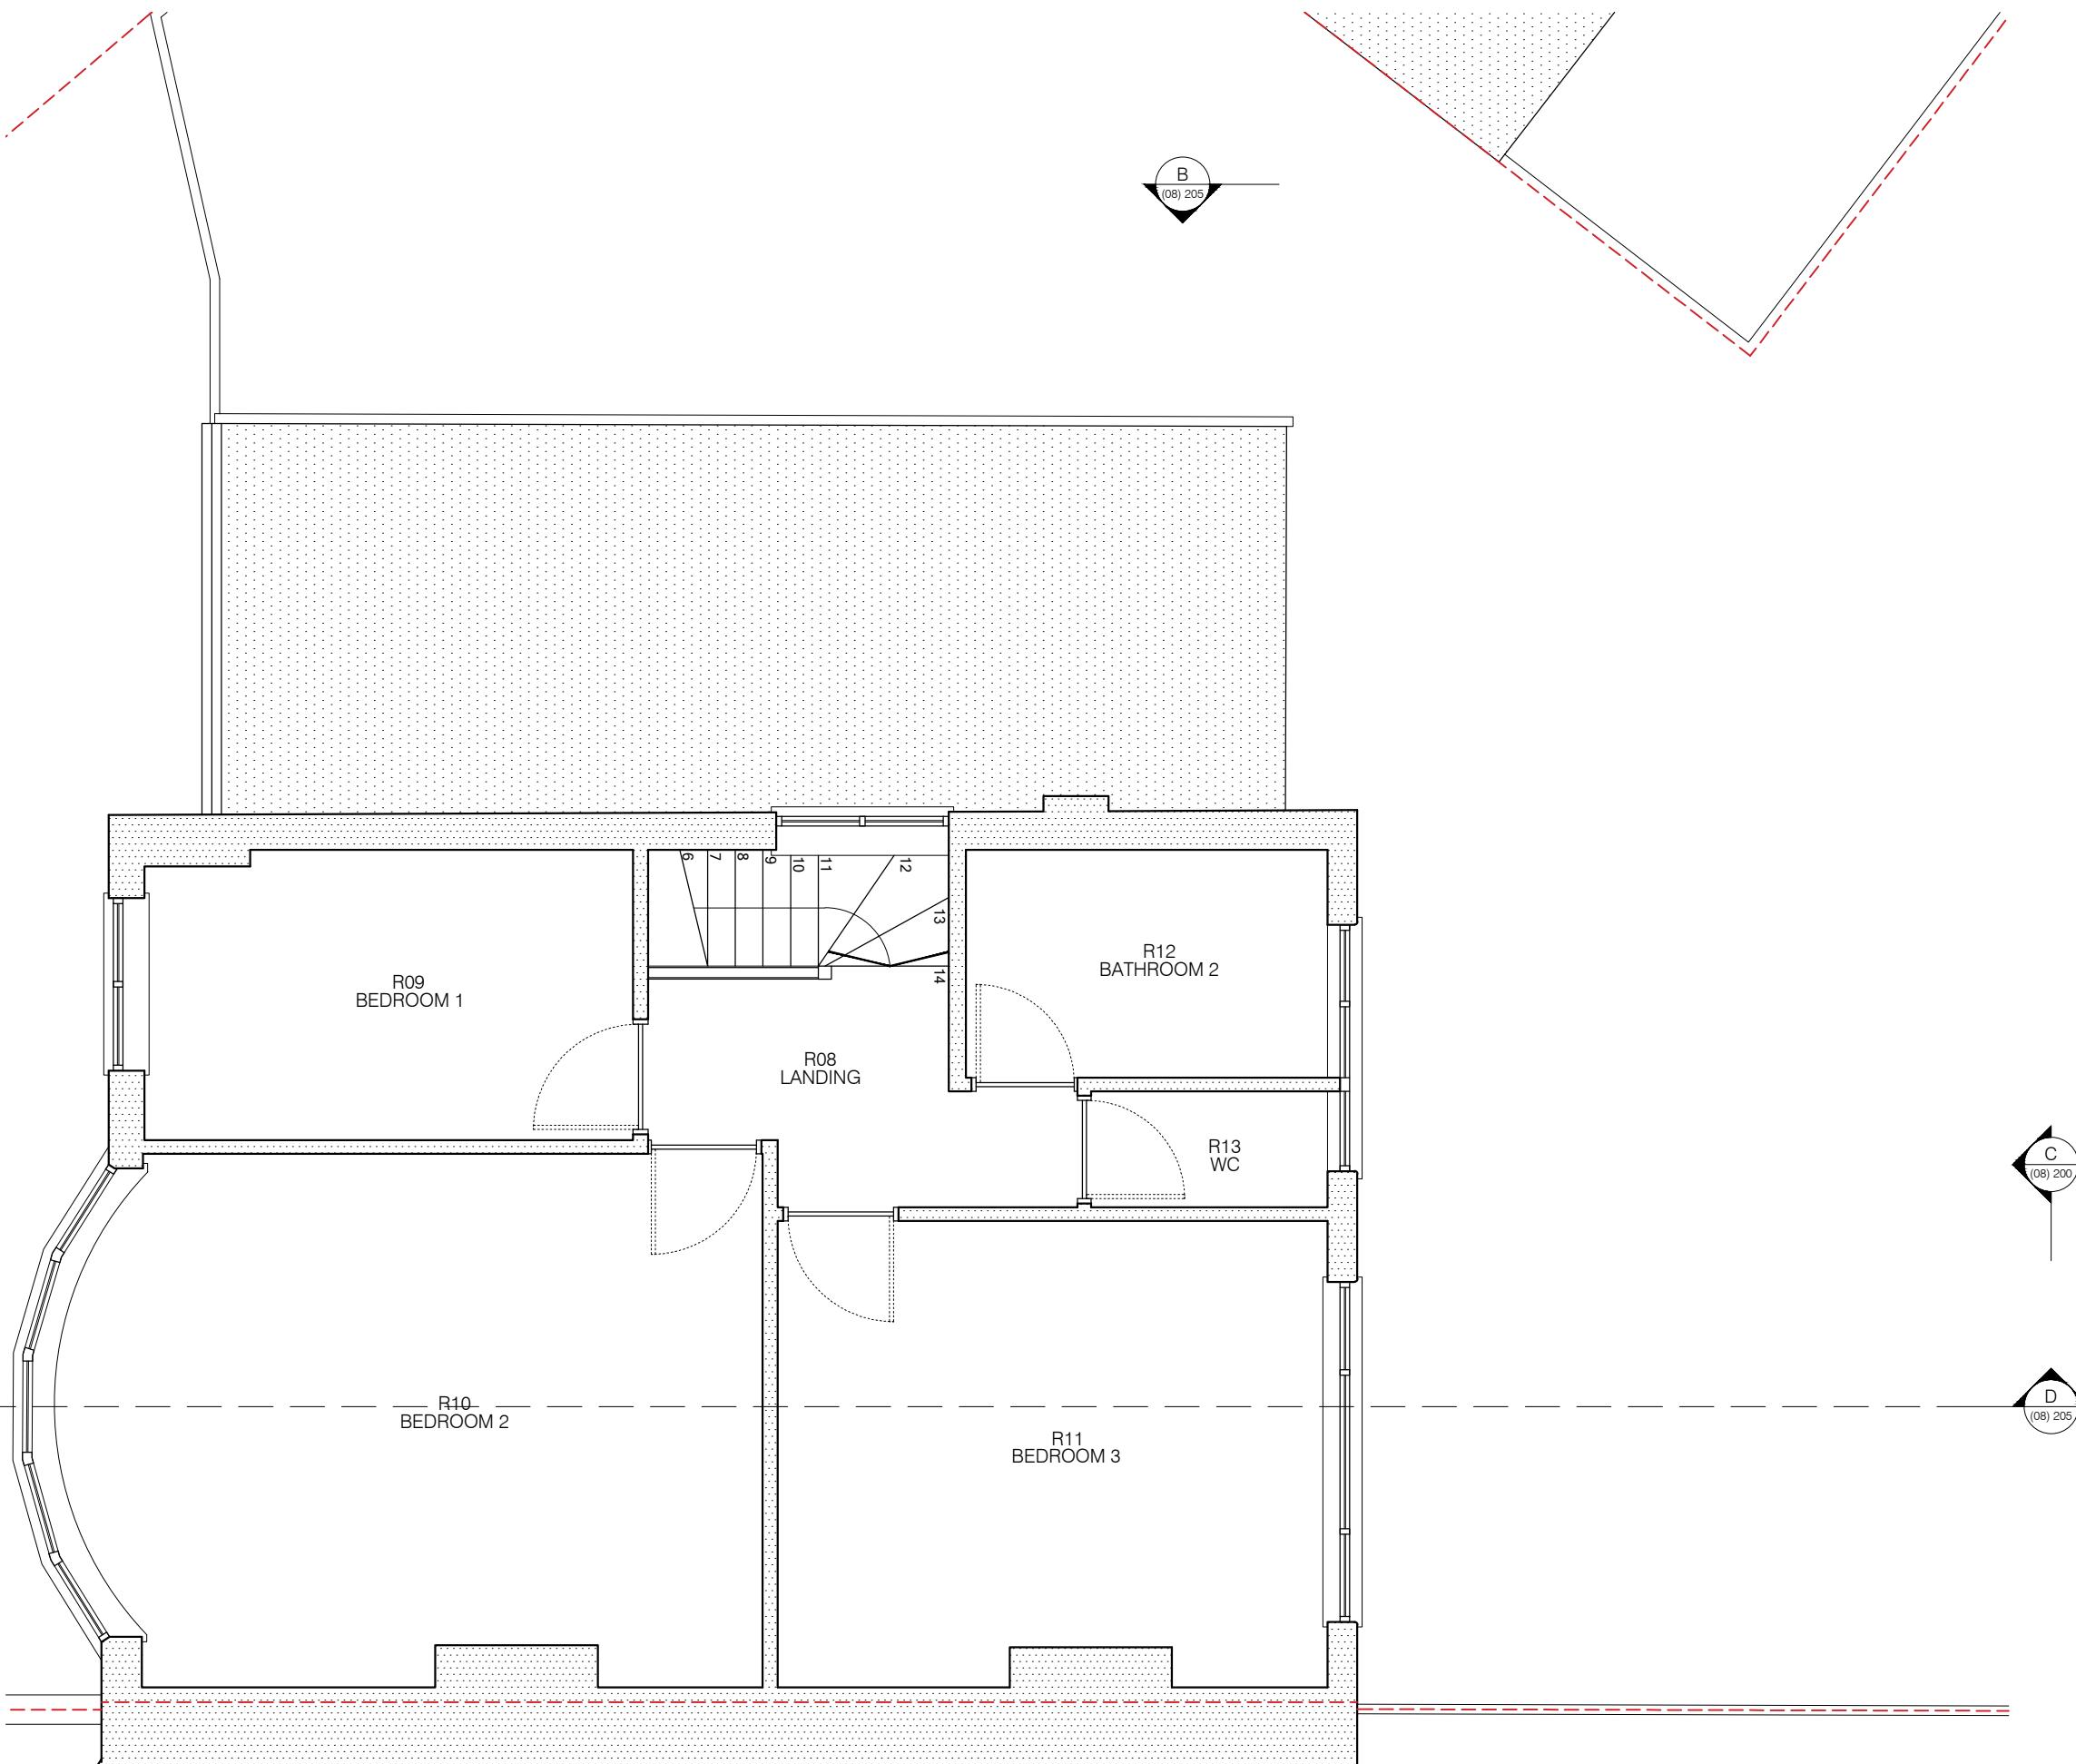

EXISTING FIRST FLOOR PLAN

Scale: 1:50 @ A3

1:50
0m 1m 2m 3m 5m

	ROBERTO FARATRO DESIGN		
PROJECT: 2 COLLEGE DRIVE, RUISLIP, HA4 8SB			
DRAWING TITLE: EXISTING FIRST FLOOR PLAN			
DATE: AUG 24	DRAWN: RF		
PROJ. No: 724	SERIES: (08)	SCALE 1:50 @ A3	DRAWING No: 110
		REV: P1	

PLANNING