


1. Do not scale off this drawing, use figured dimensions only. All dimensions and levels to be checked on site and Architect to be notified of any discrepancies immediately.
2. Issued only for purpose indicated.
3. The drawing is to be read in conjunction with consultants drawings and specifications.
4. This drawing is copyright of Roberto Faratro Design and may not be copied, altered or reproduced in any way or passed to a third party without written permission from the Architect.
5. The main contractor should be conversant with the statutory obligations under the CDM regulations.
6. The dimensions shown on this drawing have been based on the measurements provided by an independent survey company.


REVISIONS

Rev:	Date:	Description:	Drawn	Chkd
P1	27/08/24	ISSUED FOR PLANNING	RF	RFD

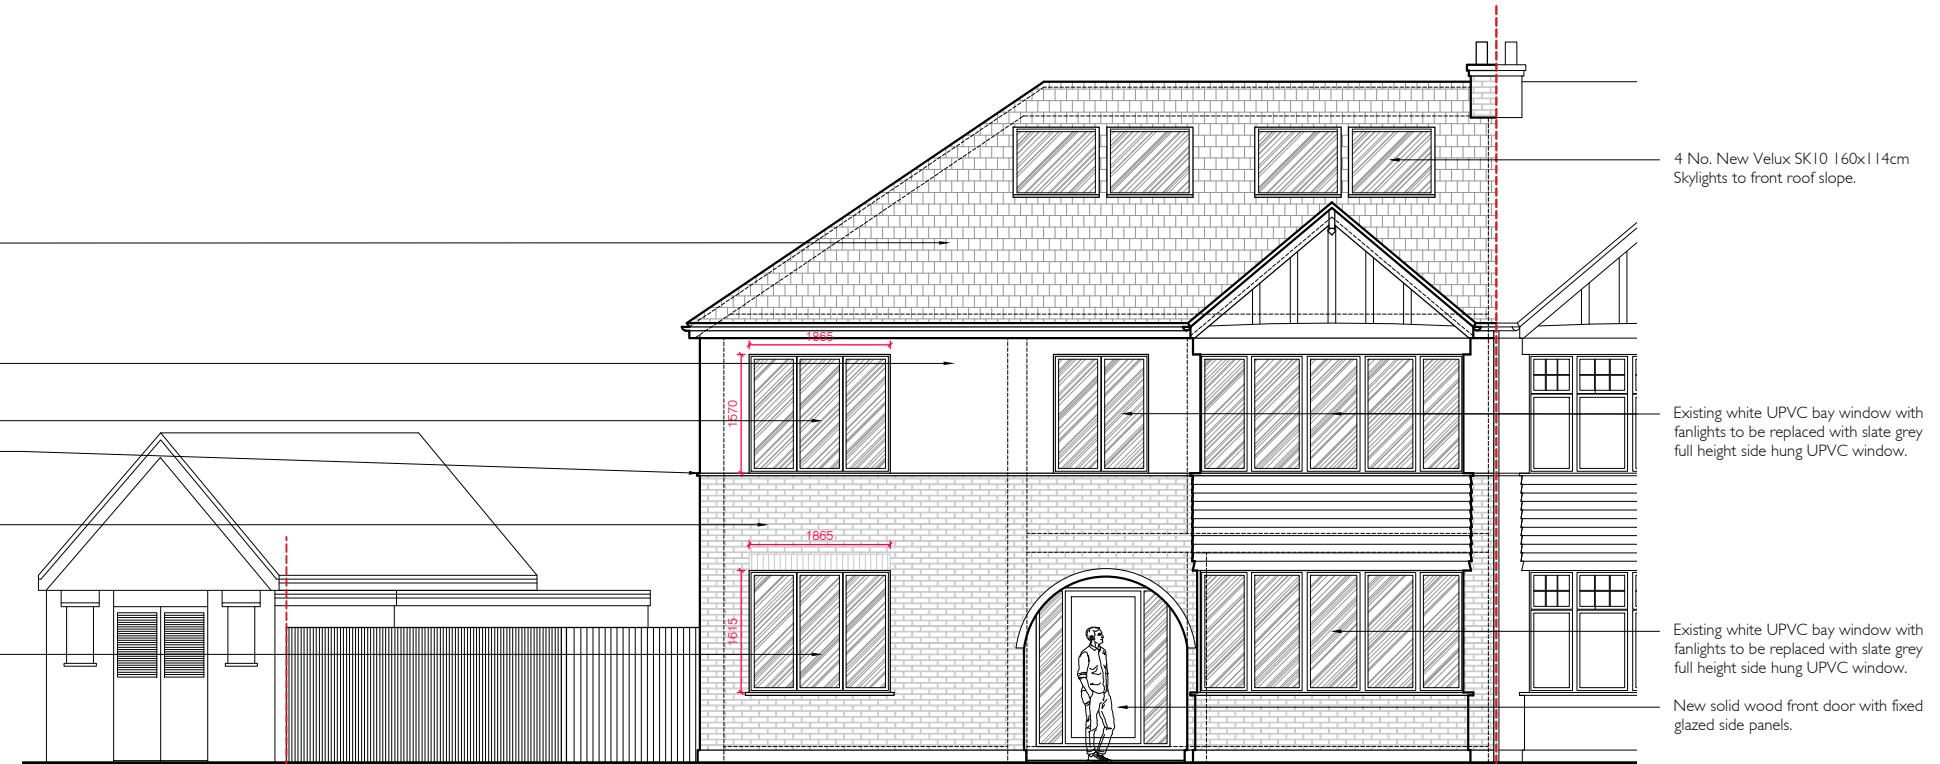

PROPOSED FRONT ELEVATION - A

Scale: 1:100 @ A3

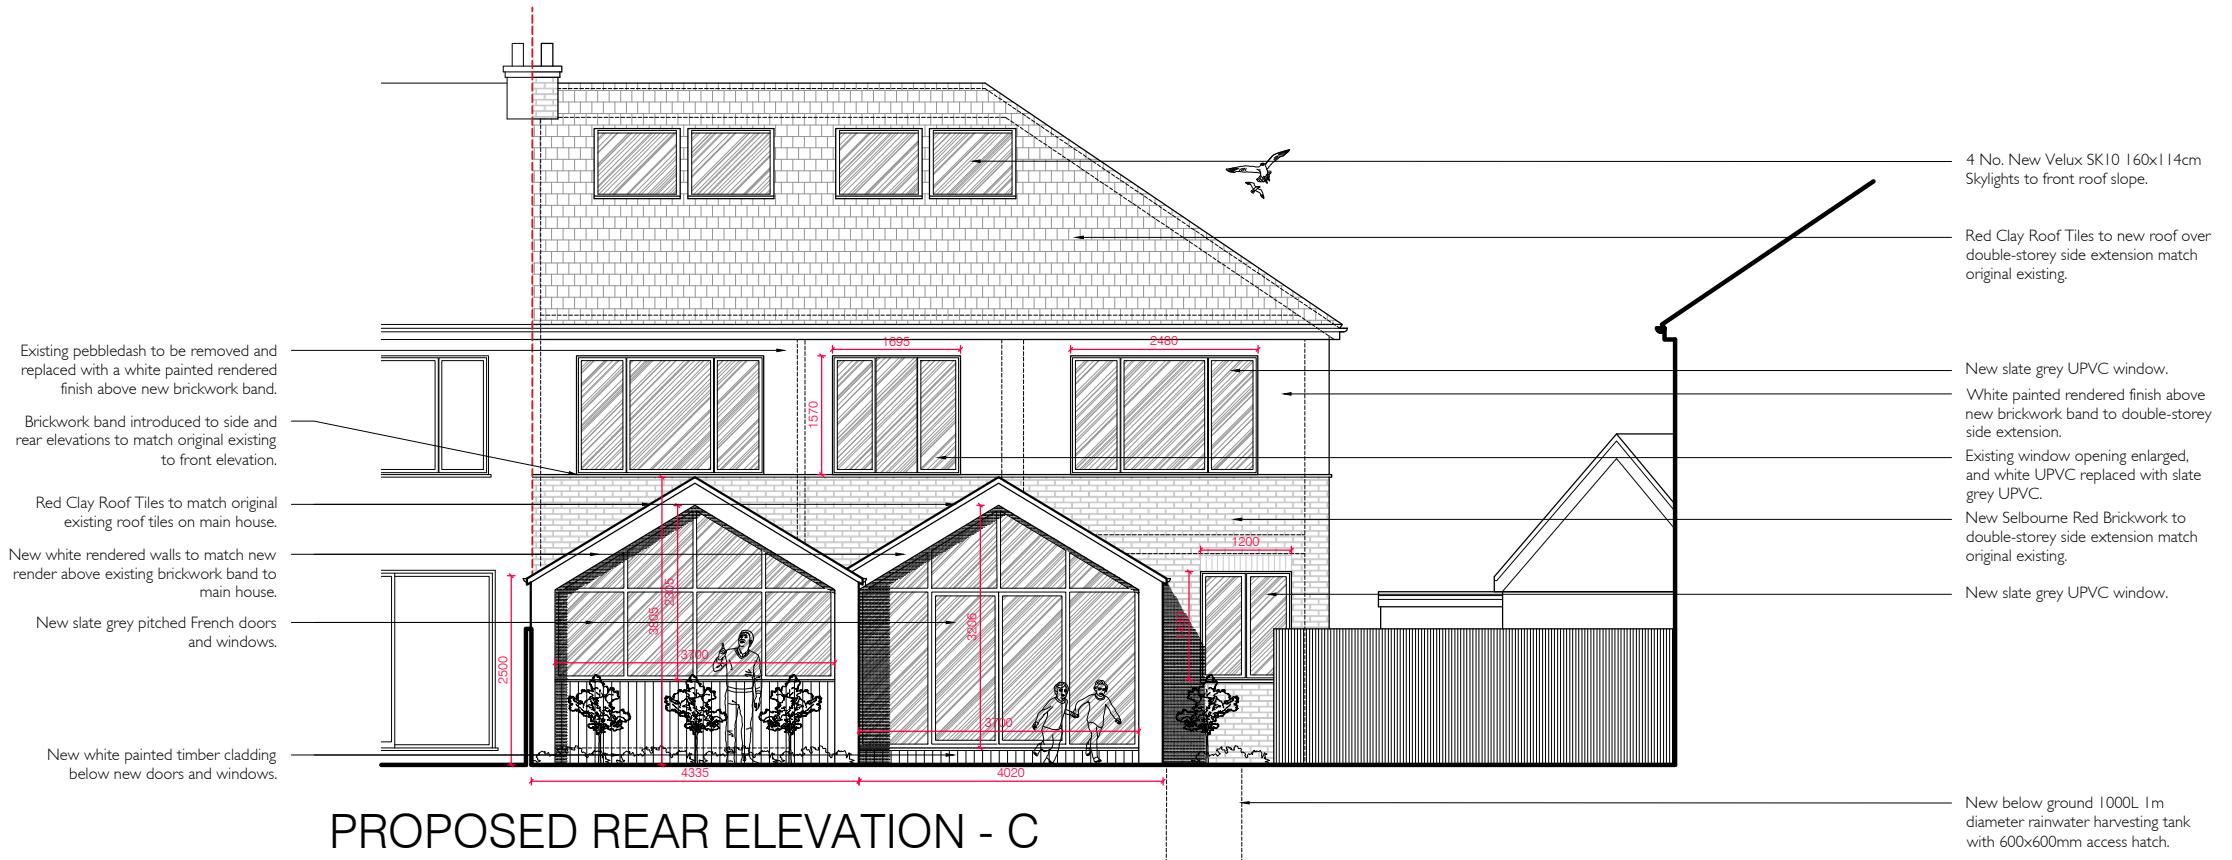

PROPOSED REAR ELEVATION - C

Scale: 1:100 @ A3

PLANNING

	ROBERTO FARATRO DESIGN
PROJECT: 2 COLLEGE DRIVE, RUISLIP, HA4 8SB	
DRAWING TITLE: PROPOSED FRONT (A) AND REAR (C) ELEVATIONS	
DATE: AUG 24	DRAWN: RF
PROJ. No: 724	DRAWING No: 600
REV: P1	SCALE: 1:100 @ A3
SERIES: (08)	

1:100
0m 2m 4m 6m 10m