


WINDOWS		MAY 2022	A
AMENDMENTS		DATE	REV.
Dimensions, areas and levels where given are only approximate and subject to site survey. All dimensions are to be checked on site. If any discrepancy is found, it is to be noted on the drawing. The drawing is to be used for construction purposes only. It is not to be used for any other purpose. 

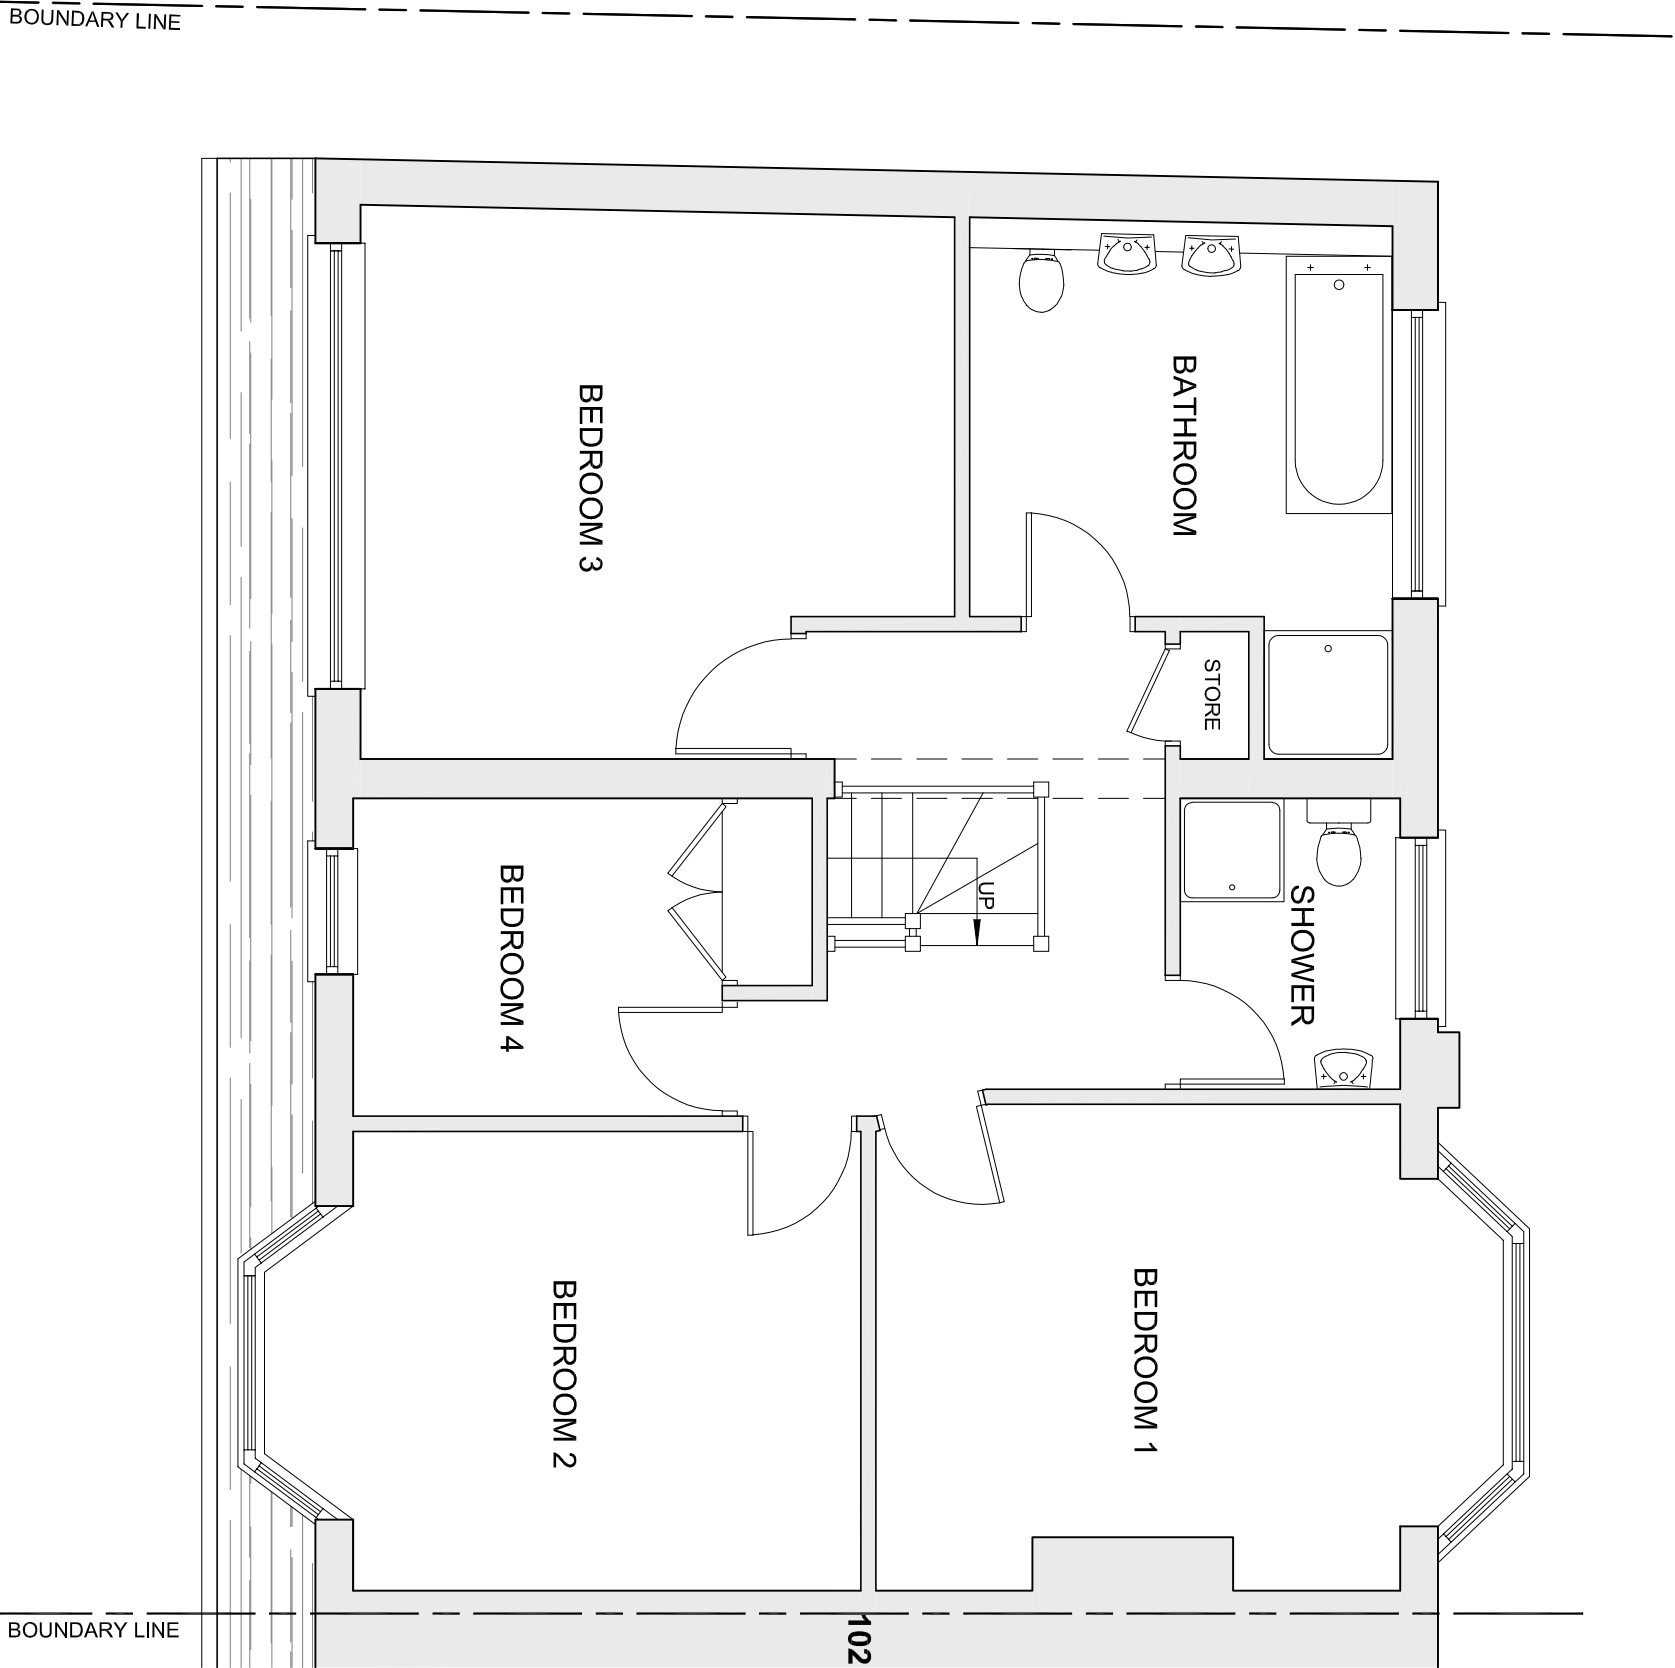

bernard murray design
chartered architect
www.bmurraydesign.co.uk
78 BRIDGE ROAD, UXBRIDGE, MIDDLESEX UB8 3QW
TEL: 07988 471714 EMAIL: BMURRAYDESIGN@YAHOO.CO.UK

PROJECT
104 ROYAL CRESCENT
RUISLIP
HA4 0PR

CLIENT
MATT & SAMANTHA HARRISON

DRAWING
EXISTING FIRST FLOOR PLAN

SCALE	1:50 @ A3	DRAWING NUMBER	REV.
DATE	MAR 2022	1169-3	A
DRAWN	BM		