




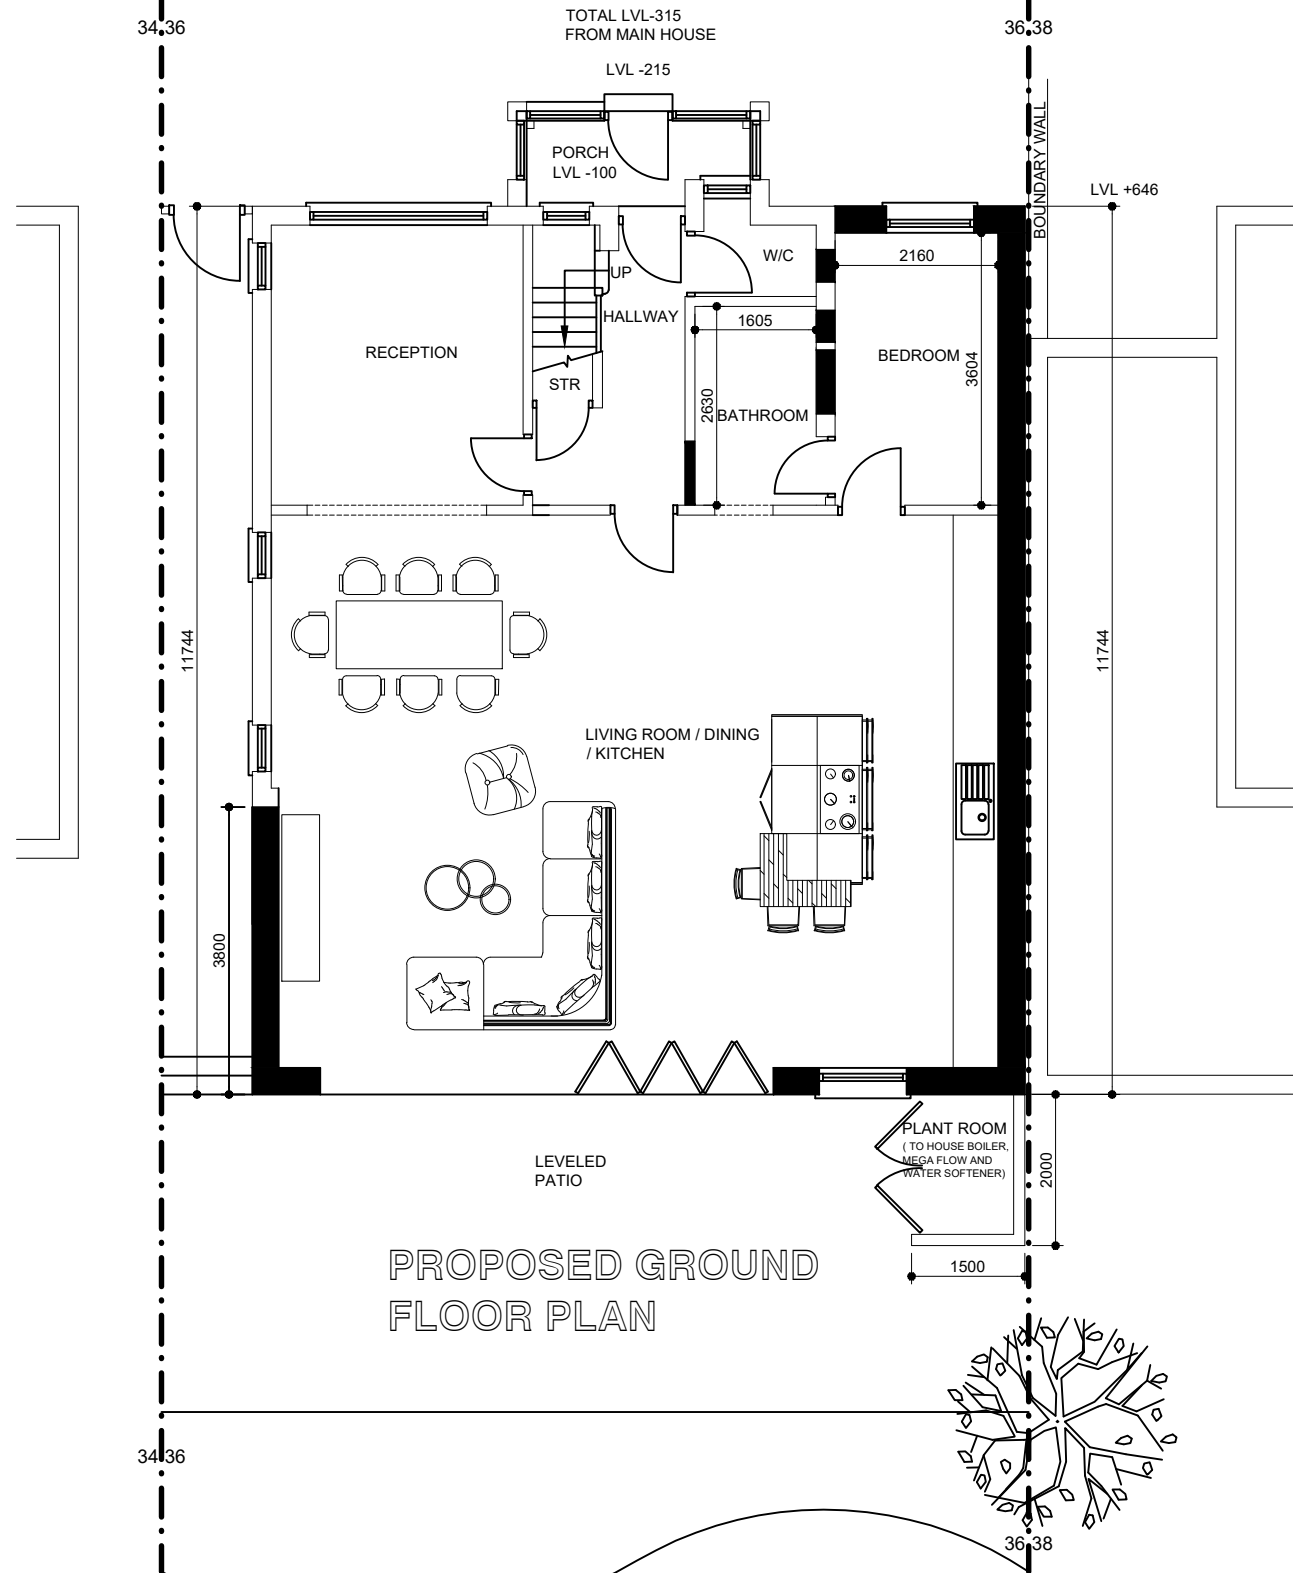

PROPOSED GROUND
FLOOR PLAN

 

45 DEGREES SIGHT LINE

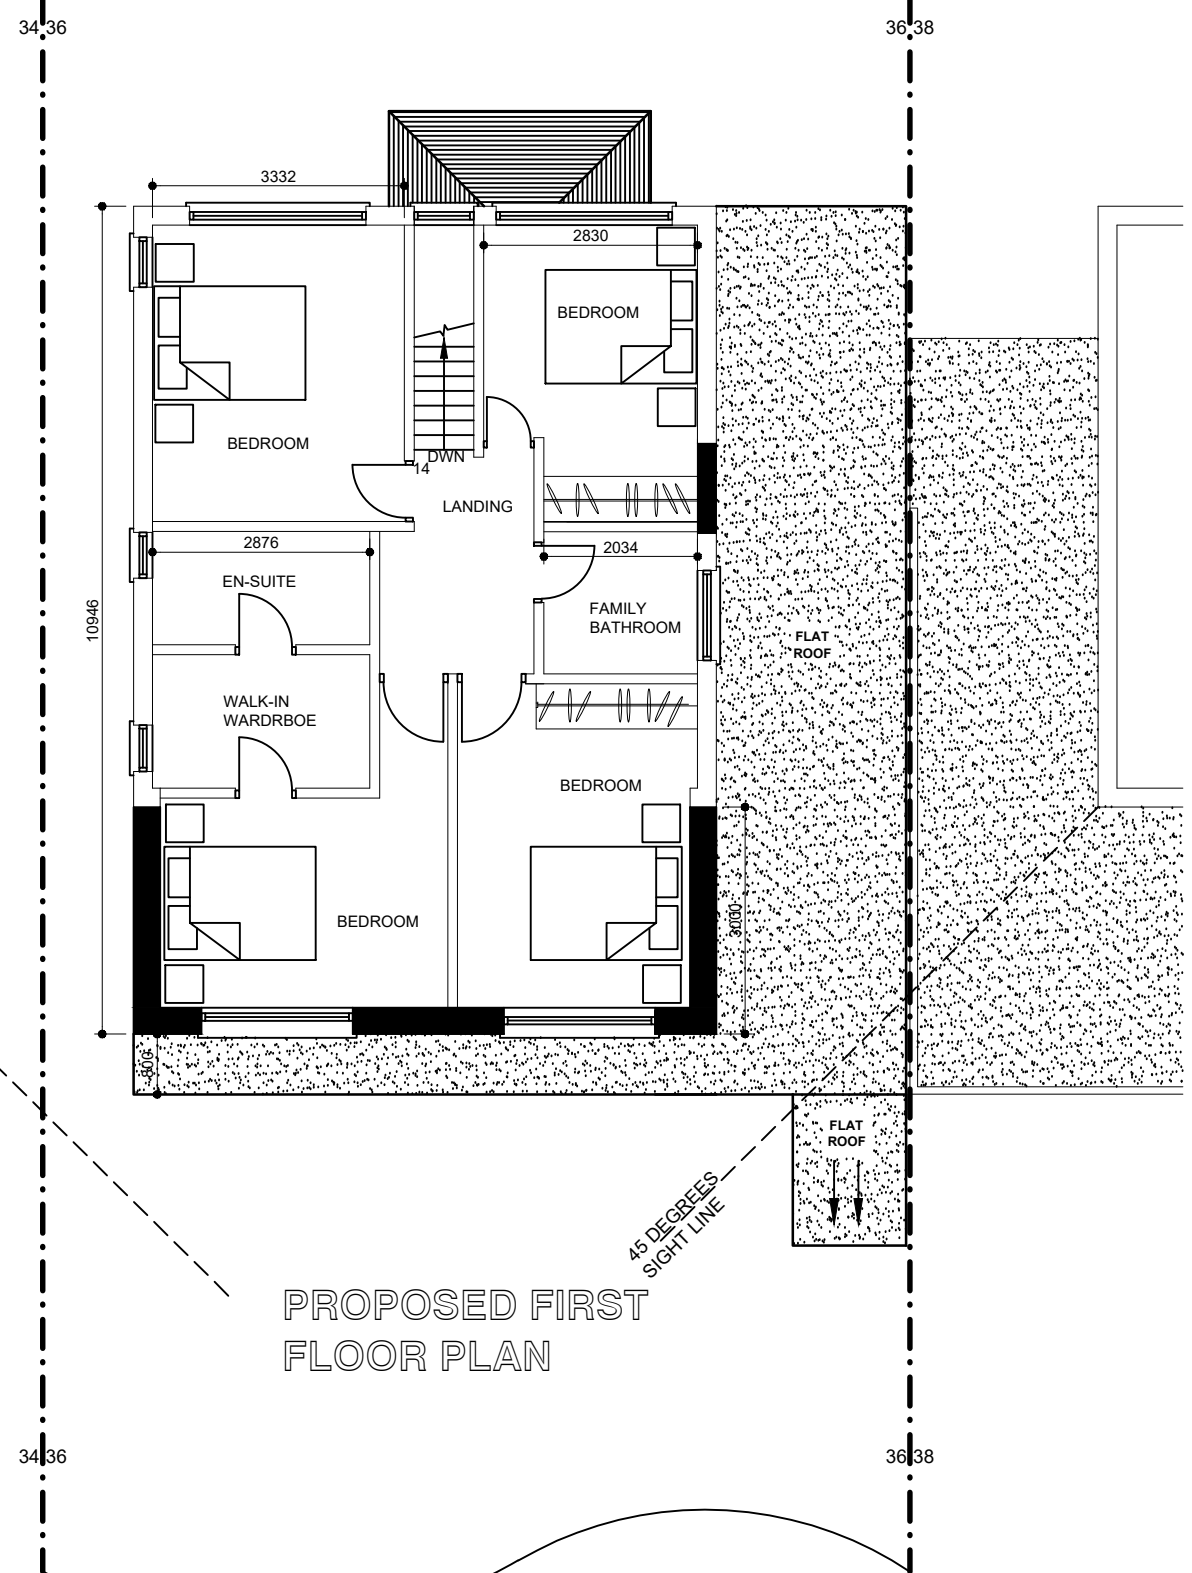

PROPOSED FIRST
FLOOR PLAN

ICREATE ©
DESIGN LIMITED
Planning & Designing of All Types of Building Works
1 CRABTREE CLOSE, BUSHEY, WD23 3BJ
Tel: 07886759400 ; EM: ikreated@gmail.com

CLIENT :
MR. SHAAN PATEL
36 BARNHILL
PINNER
HA5 2SZ

PROJECT/TITLE
DEMOLITION OF EXISTING GARAGE,
DOUBLE STOREY REAR AND SINGLE
STOREY SIDE EXTENSION, CREATION OF
PLANT ROOM AND RAISED PATIO.

REV	DATES	COMMENTS
B	25.11.2024	AS PER PLANNER'S EMAIL
A	18.11.2024	AS PER PLANNER'S EMAIL
SCALE: 1:100@A3		DRG NO : 36BARNHILL -104-B