



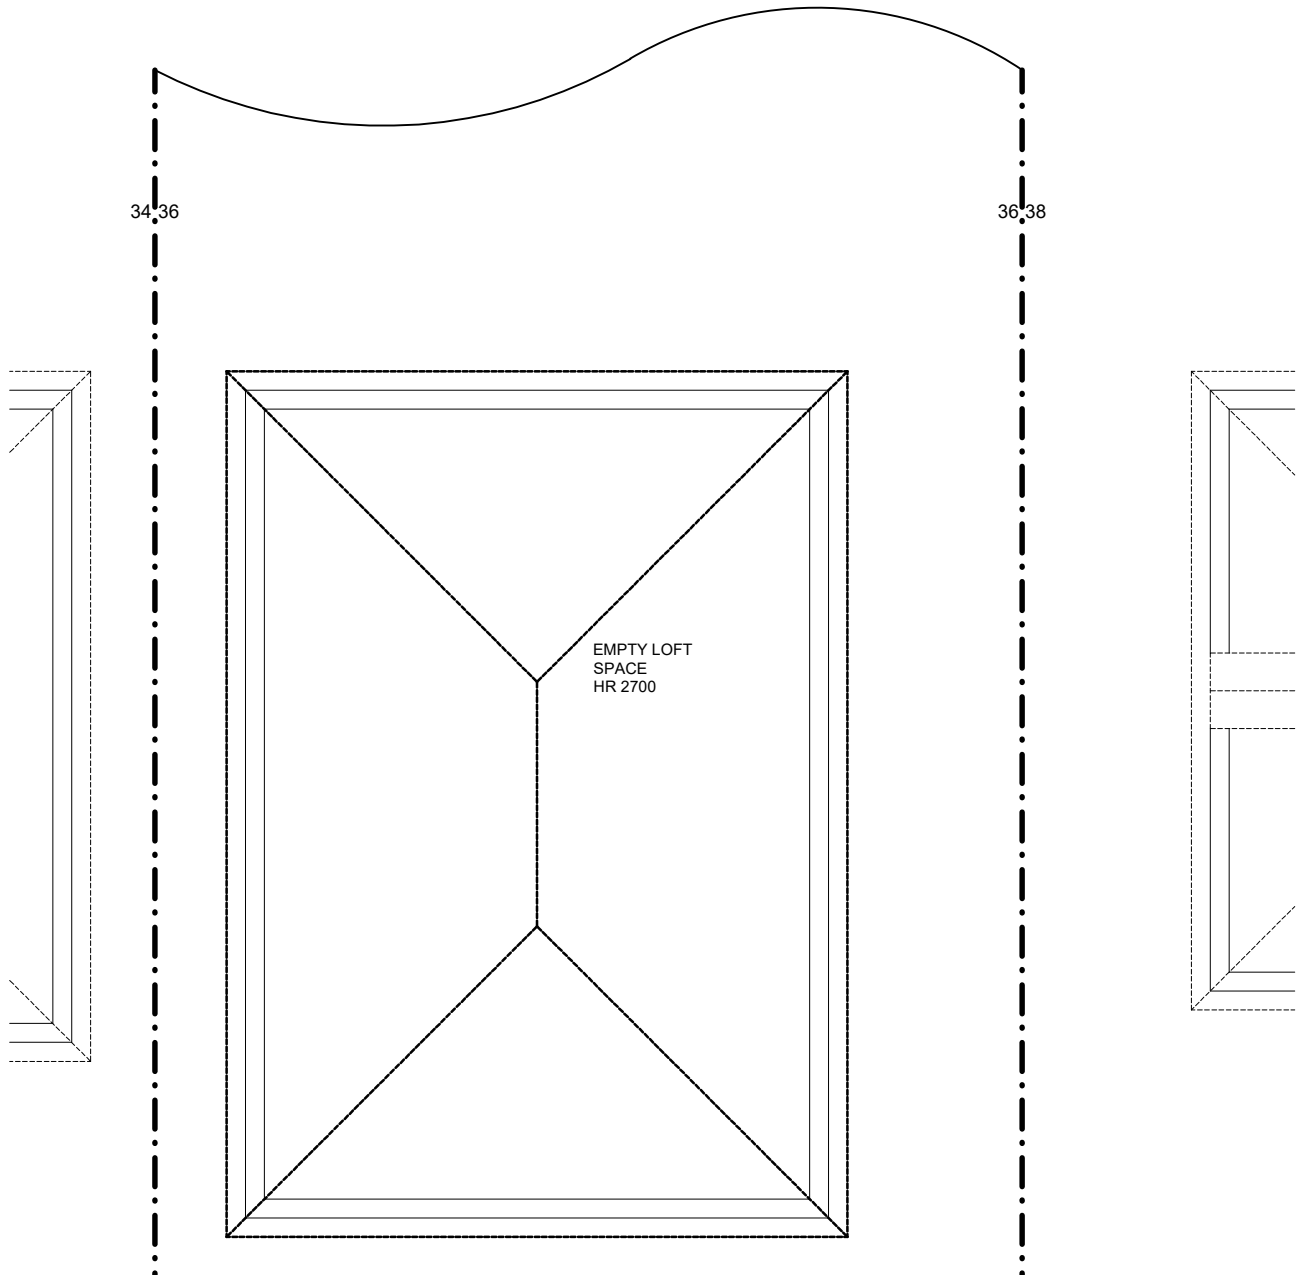

PROPOSED LOFT FLOOR PLAN

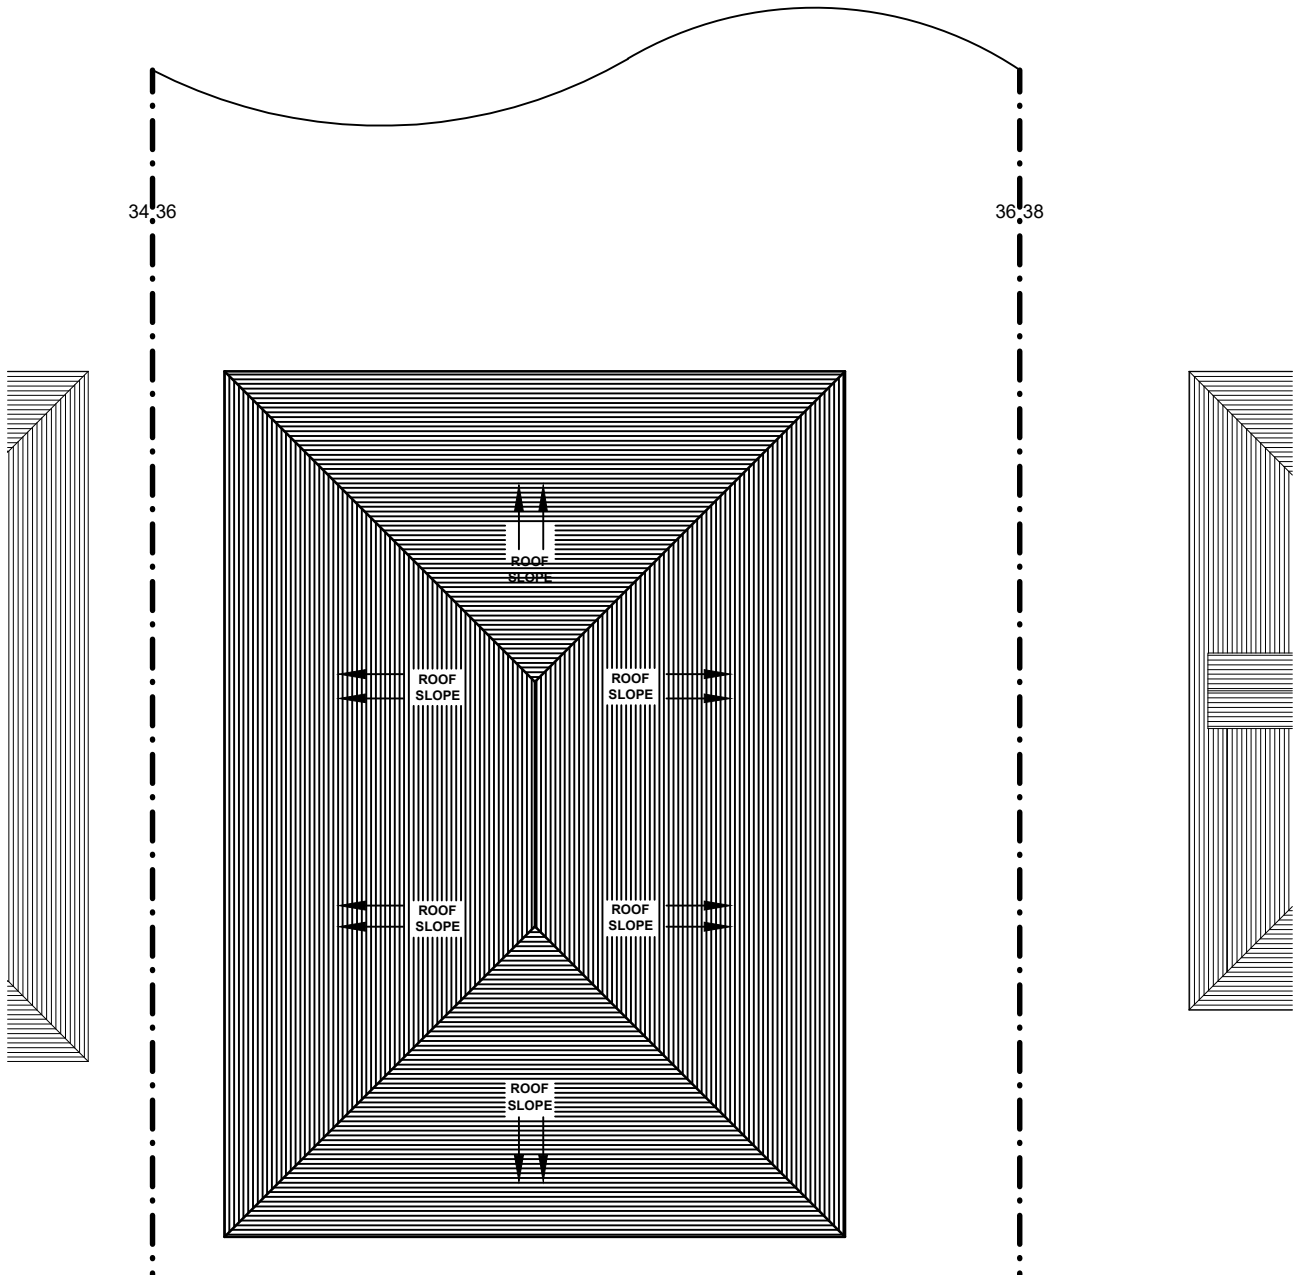

PROPOSED ROOF PLAN

ICREATE© DESIGN LIMITED Planning & Designing of All Types of Building Works 1 CRABTREE CLOSE, BUSHEY, WD23 3BJ Tel: 07886759400 ; EM: ikreated@gmail.com	CLIENT : MR. SHAAN PATEL 36 BARNHILL PINNER HA5 2SZ	PROJECT/TITLE DEMOLITION OF EXISTING GARAGE, DOUBLE STOREY REAR AND SINGLE STOREY SIDE EXTENSION,CREATION OF PLANT ROOM AND RAISED PATIO.			
			B	25.11.2024	AS PER PLANNER'S EMAIL
			A	18.11.2024	AS PER PLANNER'S EMAIL
			REV	DATES	COMMENTS
SCALE: 1:100@A3		DRG NO : 36BARNHILL -105-B			