


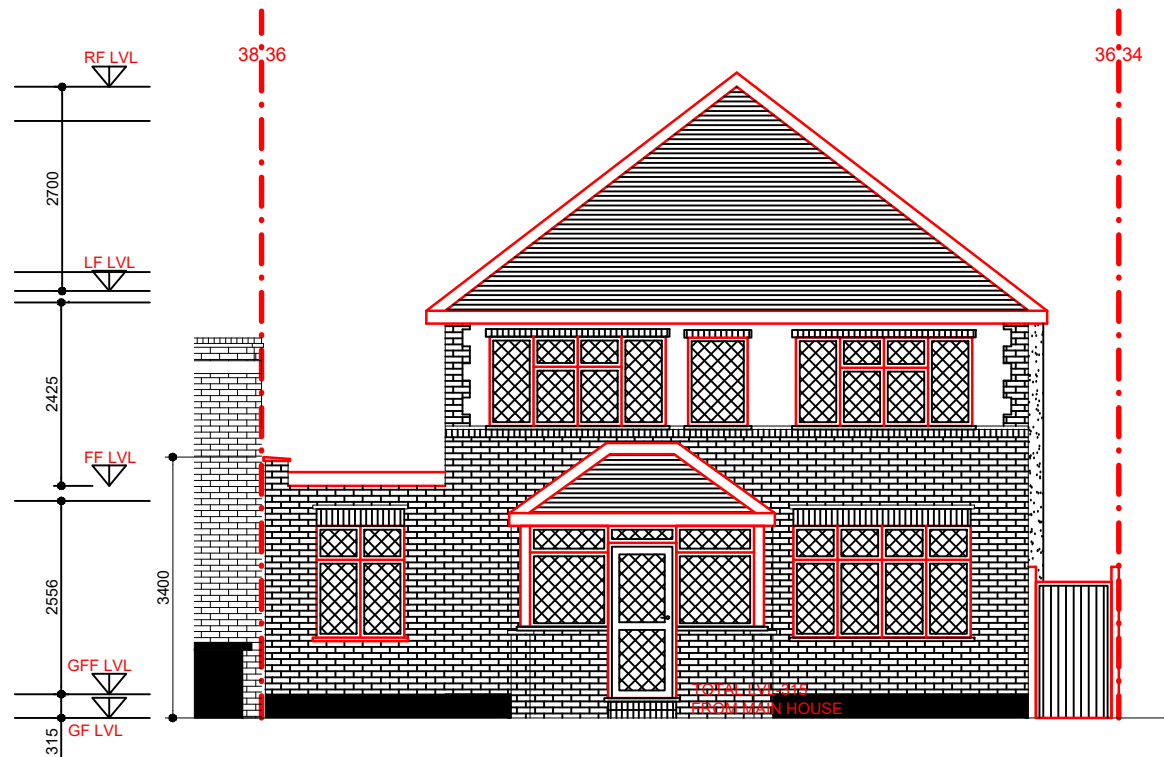


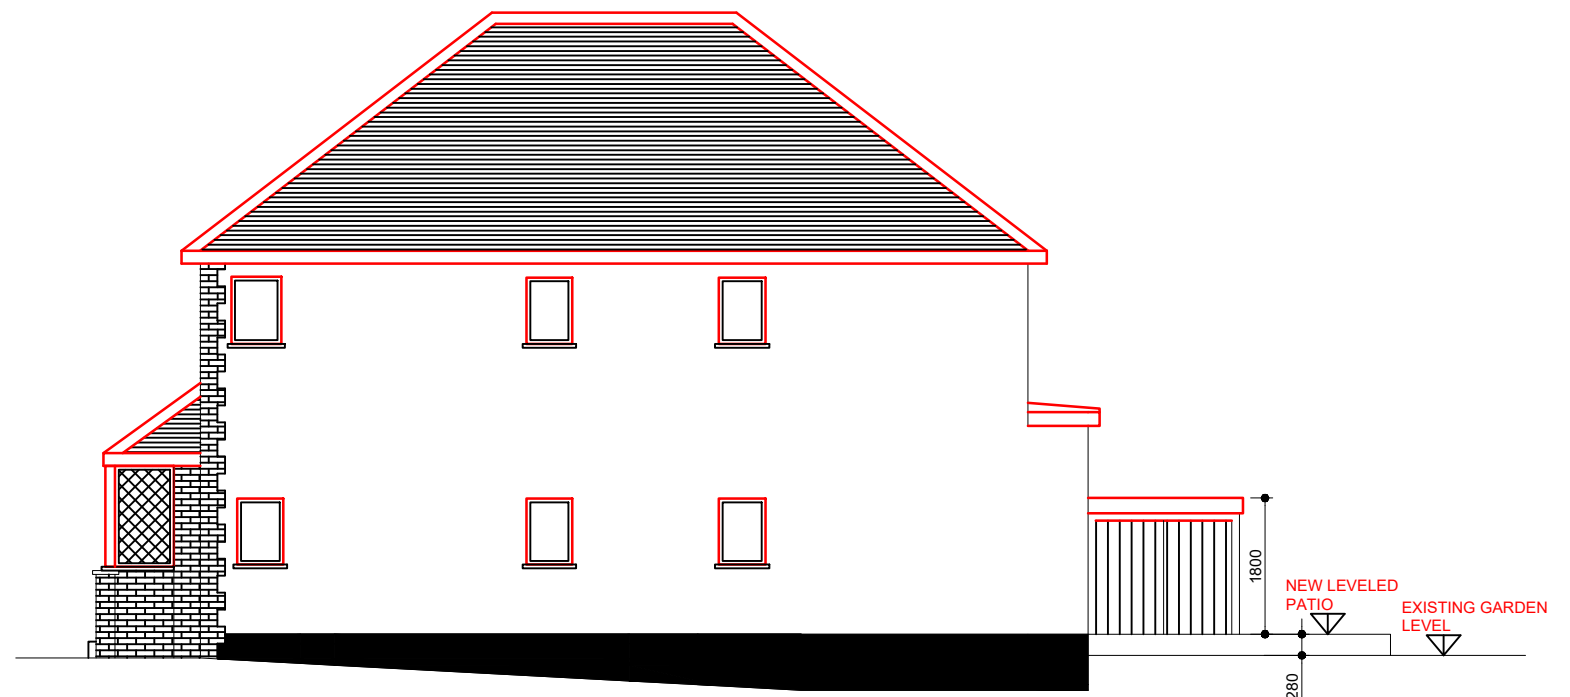

FRONT ELEVATION
PROPOSED

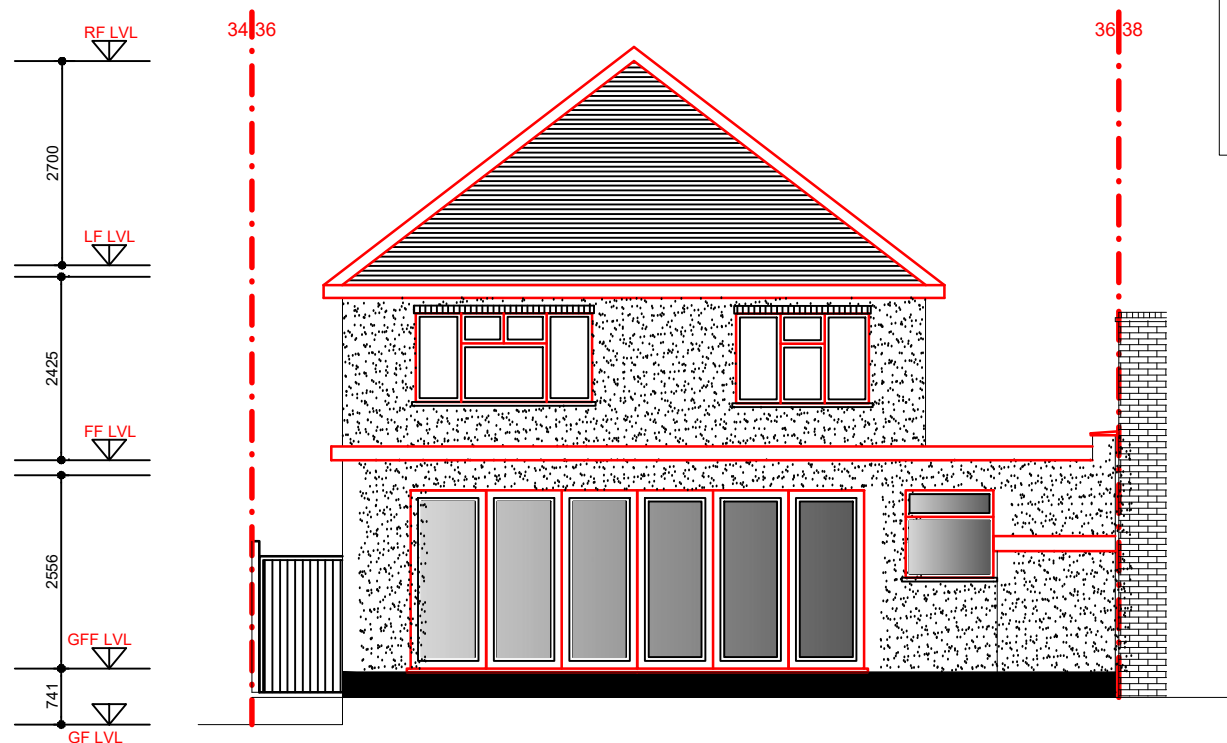


SIDE ELEVATION PROPOSED
(AS VIEWED FROM NO:34)

 

REAR ELEVATION
PROPOSED

PROPOSED MATERIALS TO MATCH OR
BE SYMPATHETIC TO THE ORIGINAL
MATERIALS OF THE DWELLING AS
WELL AS COMMON MATERIALS FOUND
IN THE AREA.

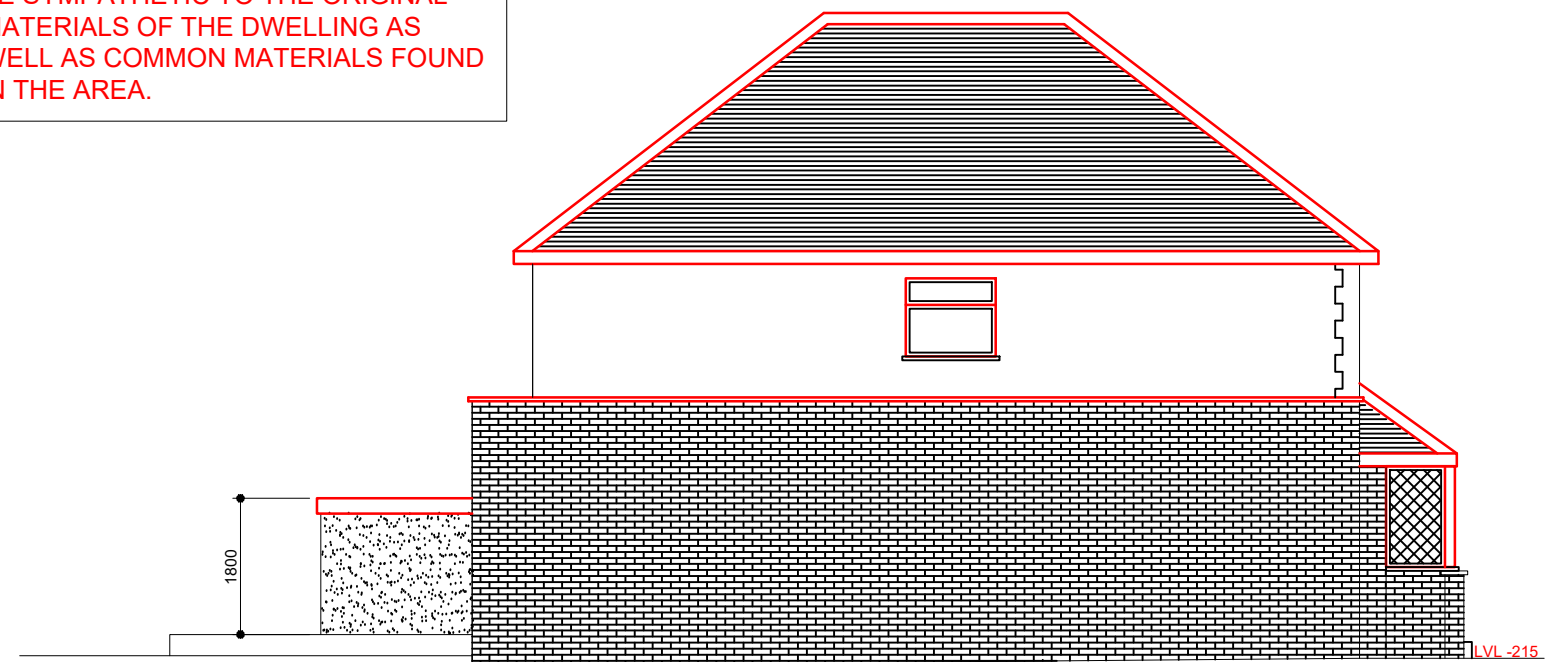

SIDE ELEVATION PROPOSED
(AS VIEWED FROM NO: 38)

ICREATE ©
DESIGN LIMITED
Planning & Designing of All Types of Building Works
1 CRABTREE CLOSE, BUSHEY, WD23 3BJ
Tel: 07886759400 ; EM: ikreated@gmail.com

CLIENT :
MR. SHAAN PATEL
36 BARNHILL
PINNER
HA5 2SZ

PROJECT/TITLE
DEMOLITION OF EXISTING GARAGE,
DOUBLE STOREY REAR AND SINGLE
STOREY SIDE EXTENSION, CREATION OF
PLANT ROOM AND RAISED PATIO.

REV	DATES	COMMENTS
C	27.11.2024	SIDE ELEVATION 1NO. WINDOW REMOVED
B	25.11.2024	AS PER PLANNER'S EMAIL
A	18.11.2024	AS PER PLANNER'S EMAIL
SCALE: 1:100@A3		DRG NO : 36BARNHILL -106-C