



20

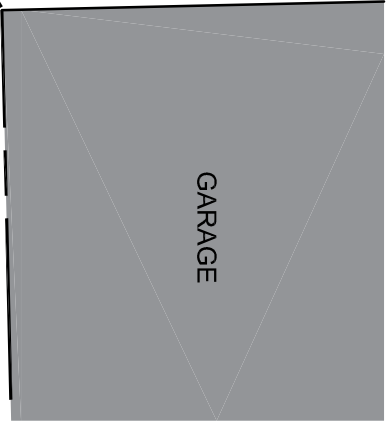


GARAGE


BOUNDARY LINE

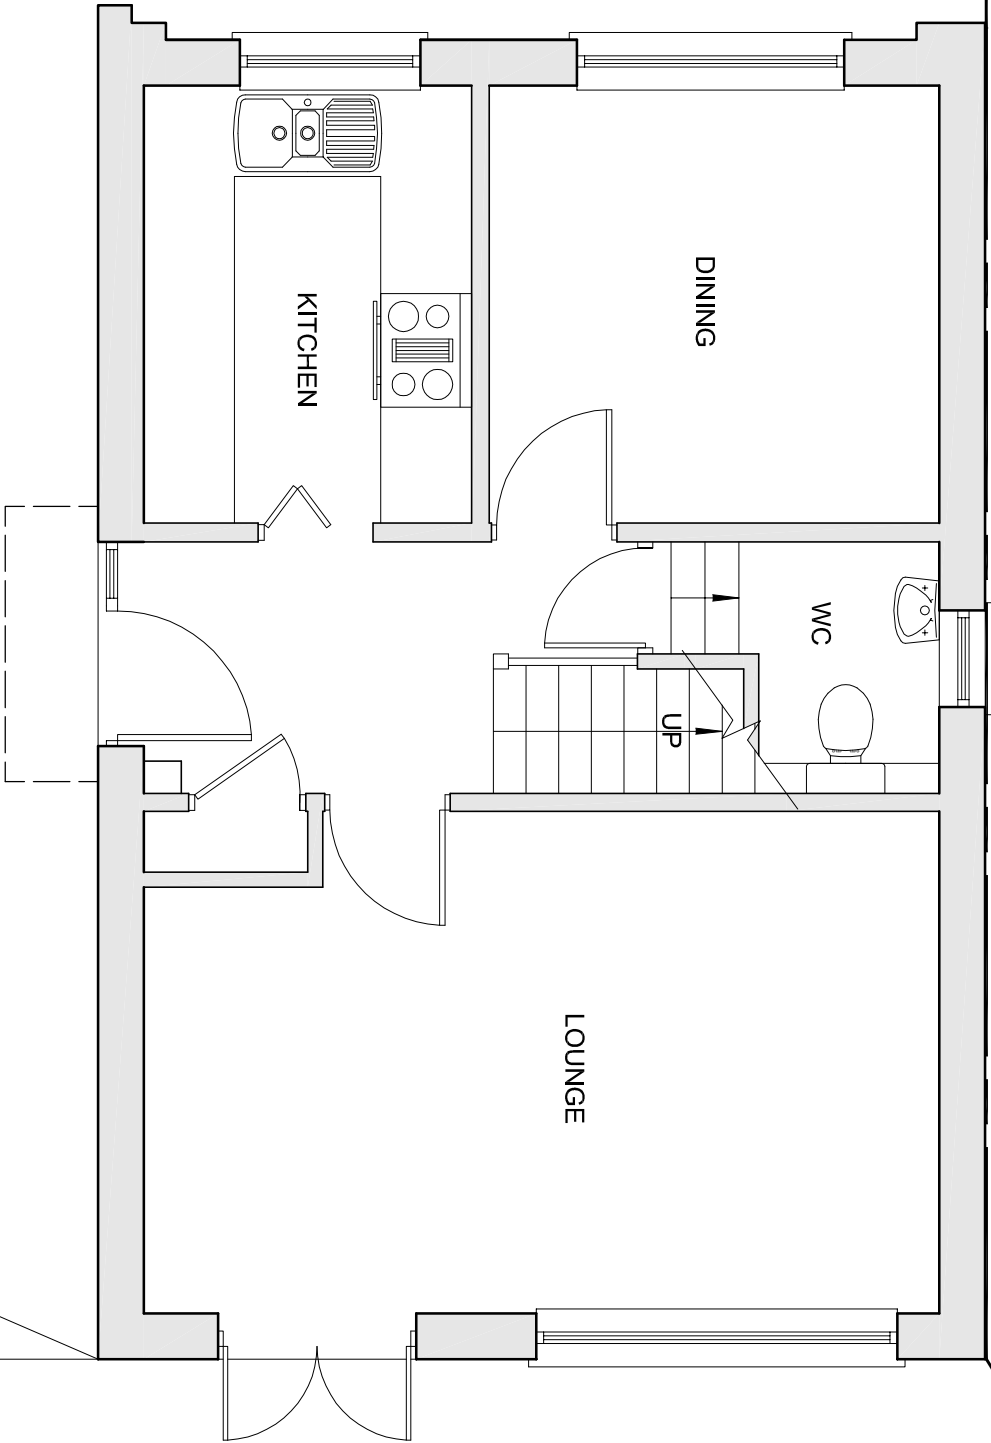



BOUNDARY LINE

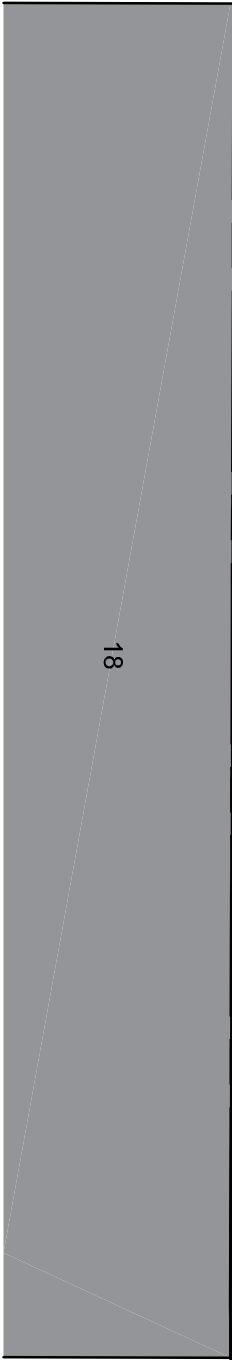

18

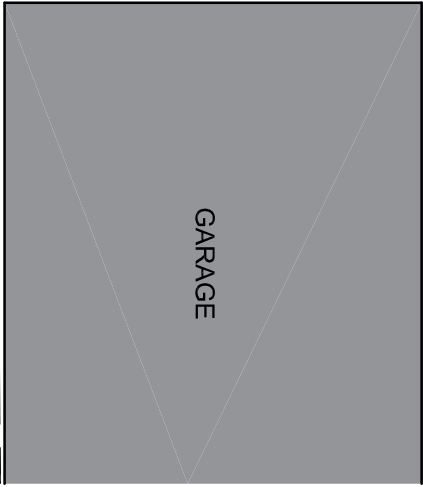

GARAGE

 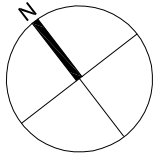

AMENDMENTS		
DATE	REV.	
All dimensions are to be finished unless stated otherwise. All dimensions are to be in metres unless stated otherwise.		



bernard murray design
chartered architect

13 MERRYFIELDS, UXBRIDGE, MIDDLESEX UB82BT
TEL: 07888 477714 EMAIL: BMURRAYDESIGN@YAHOO.CO.UK

PROJECT
19 SYLVANA CLOSE
UXBRIDGE
UB10 0BH

CLIENT
IAN WILSON

DRAWING
EXISTING GROUND FLOOR PLAN

SCALE	1:50 @ A3	DRAWING NUMBER	REV.
DATE	SEP 2024	1216-2	
DRAWN	BM		