



EXISTING MATERIALS
 ROOF: BROWN INTERLOCKING
 CONCRETE TILES
 WALLS: RED FACING BRICK
 WITH RED PLAIN TILES


NORTH ELEVATION

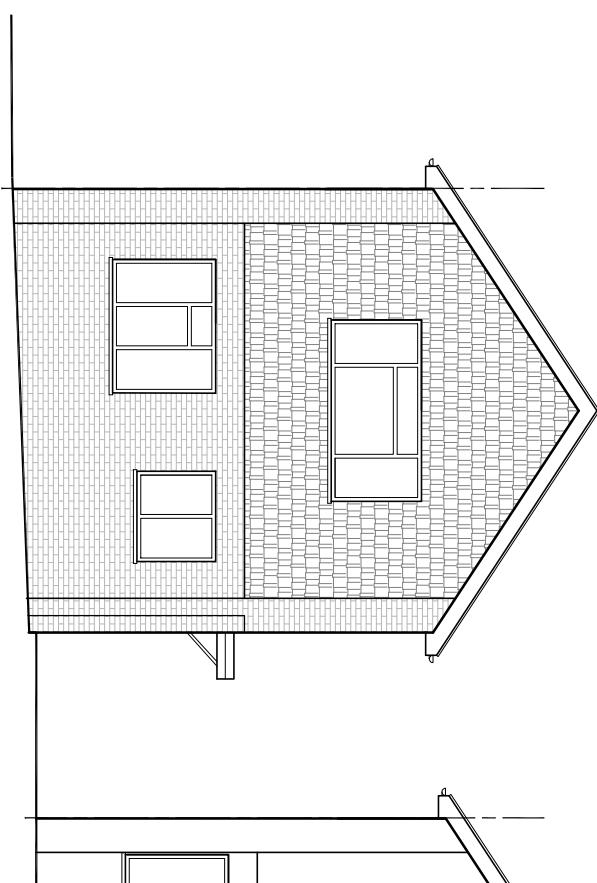


WEST ELEVATION

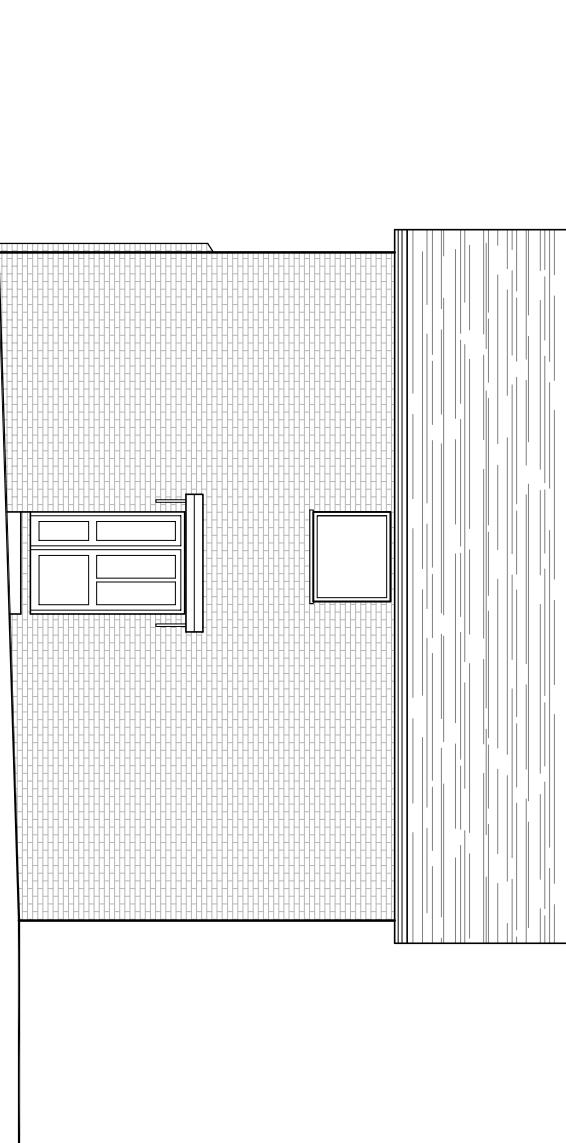

SOUTH ELEVATION

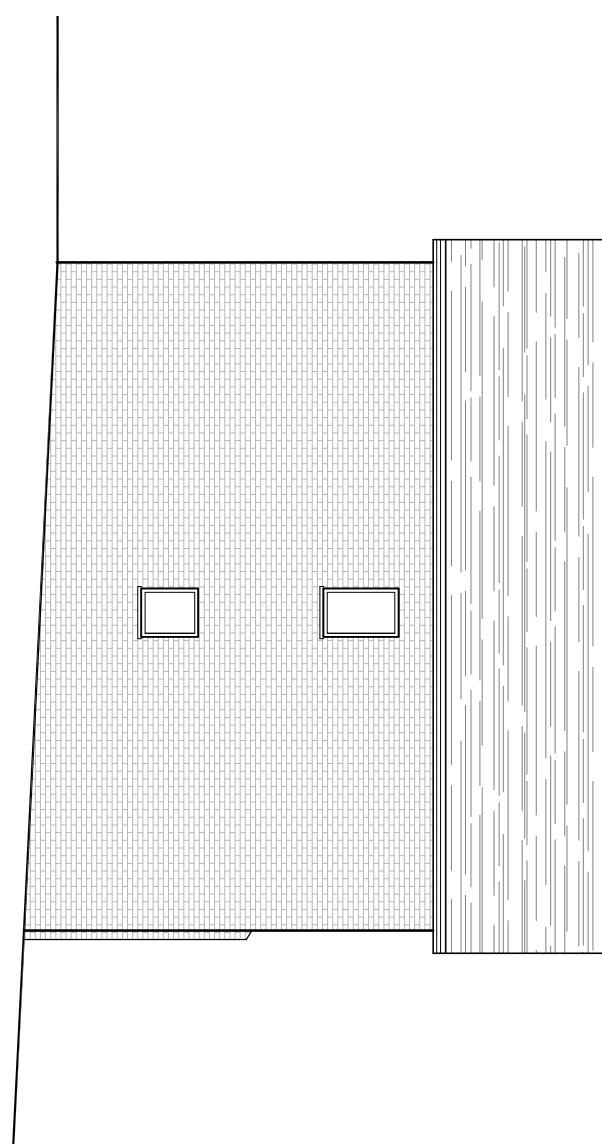

EAST ELEVATION

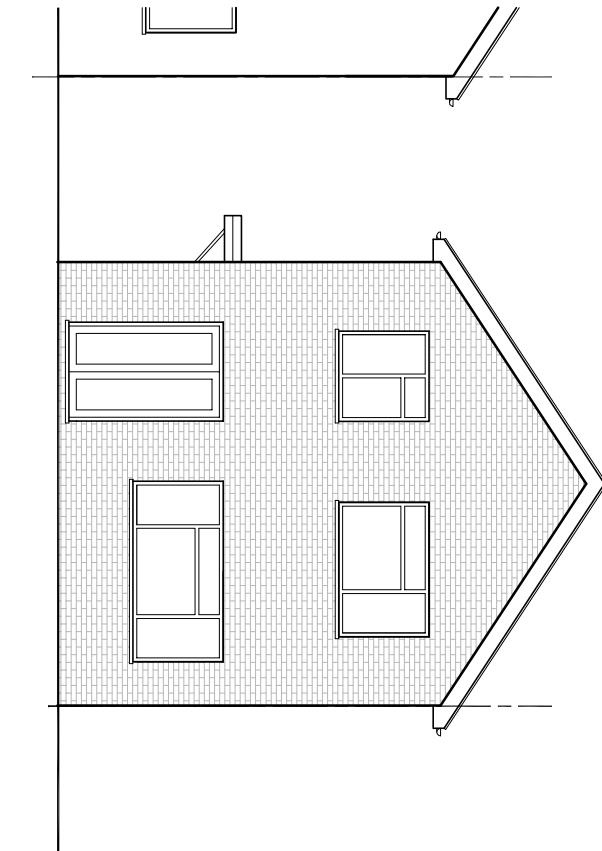

0 0.5 1 Metres 3 4
 Scale 1:100

AMENDMENTS DATE REV.

03/09/2024 10/09/2024 0000
 Drawings to be checked for any changes made to the Plan and elevations on the day of construction. All relevant contractors and other relevant parties to be informed of any changes made to the drawings. The contractor is responsible for any changes made to the drawings. The drawings are the copyright and remain the property of the Architect.



bernard murray design
 chartered architect

www.bmurraydesign.co.uk

13 MERRYFIELDS, UXBRIDGE, MIDDLESEX UB8 2BT

TEL: 07988 477174 EMAIL: bmurraydesign@yahoo.co.uk

PROJECT
 19 SYLVANA CLOSE
 UXBRIDGE
 UB10 0BH

CLIENT
 IAN WILSON

DRAWING
 EXISTING ELEVATIONS

SCALE 1:100 @ A3 DRAWING NUMBER REV.

DATE SEP 2024

DRAWN BM

1216-4