

NOTES:

- The drawing is meant for planning purposes only and is not intended to be used as a construction drawing.
- All proposed materials will be chosen to closely match the existing materials unless otherwise stated

T: 07585 857615
E: architectureandeverything@gmail.com

Mallards

Manlius
Northgate
Northwood
HA6 2TJ
Neel & Meera

Project no.
AE_1124



Scale @A1

1:200

Drawing:

Site Plan Existing


Existing Site Plan

Drawing Number:

SP0101

Existing Block Plan

1 : 200

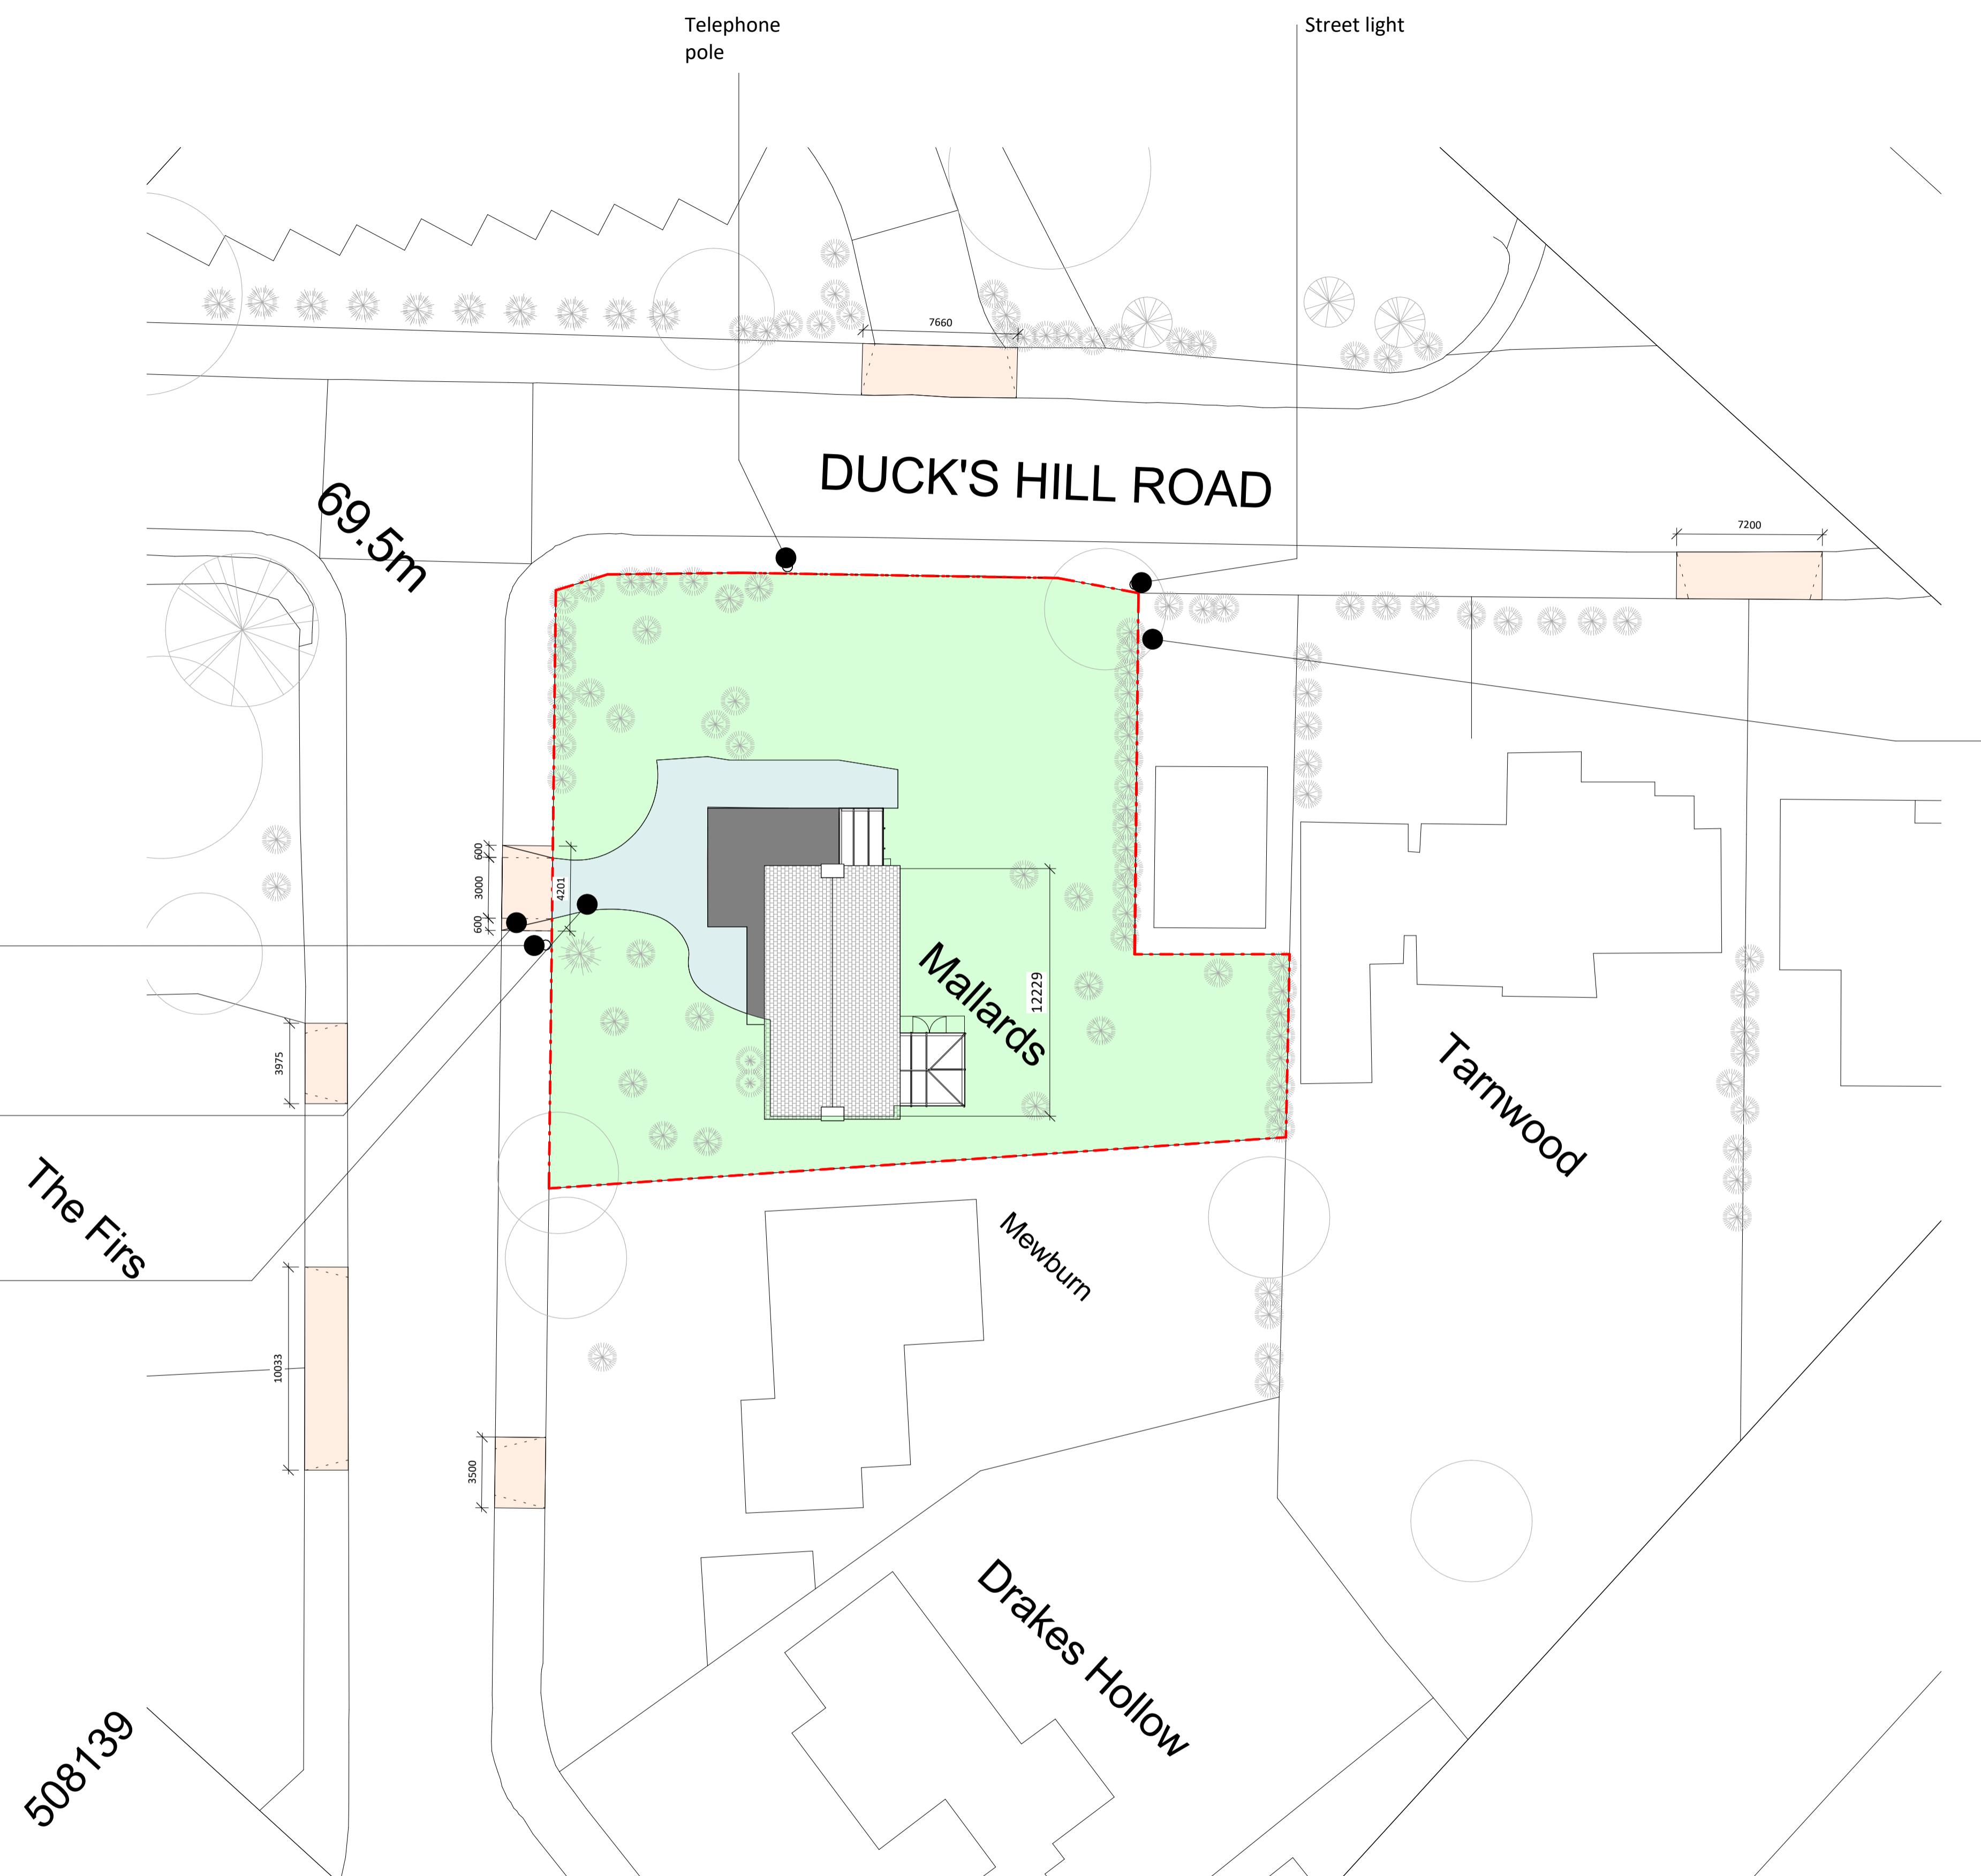


NOTES:

- The drawing is meant for planning purposes only and is not intended to be used as a construction drawing.
- All proposed materials will be chosen to closely match the existing materials

Mallards

Manards
Northgate
Northwood
HA6 2TJ
Neel & Meera

Project no.
AE_1124

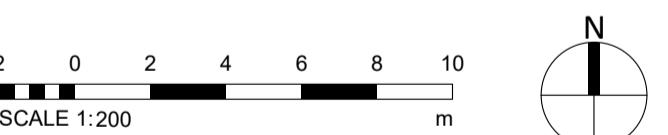

Scale @A1

1:200


Drawing:

Site Plan Proposal

Existing Site Plan

Drawing Number:

SP0102

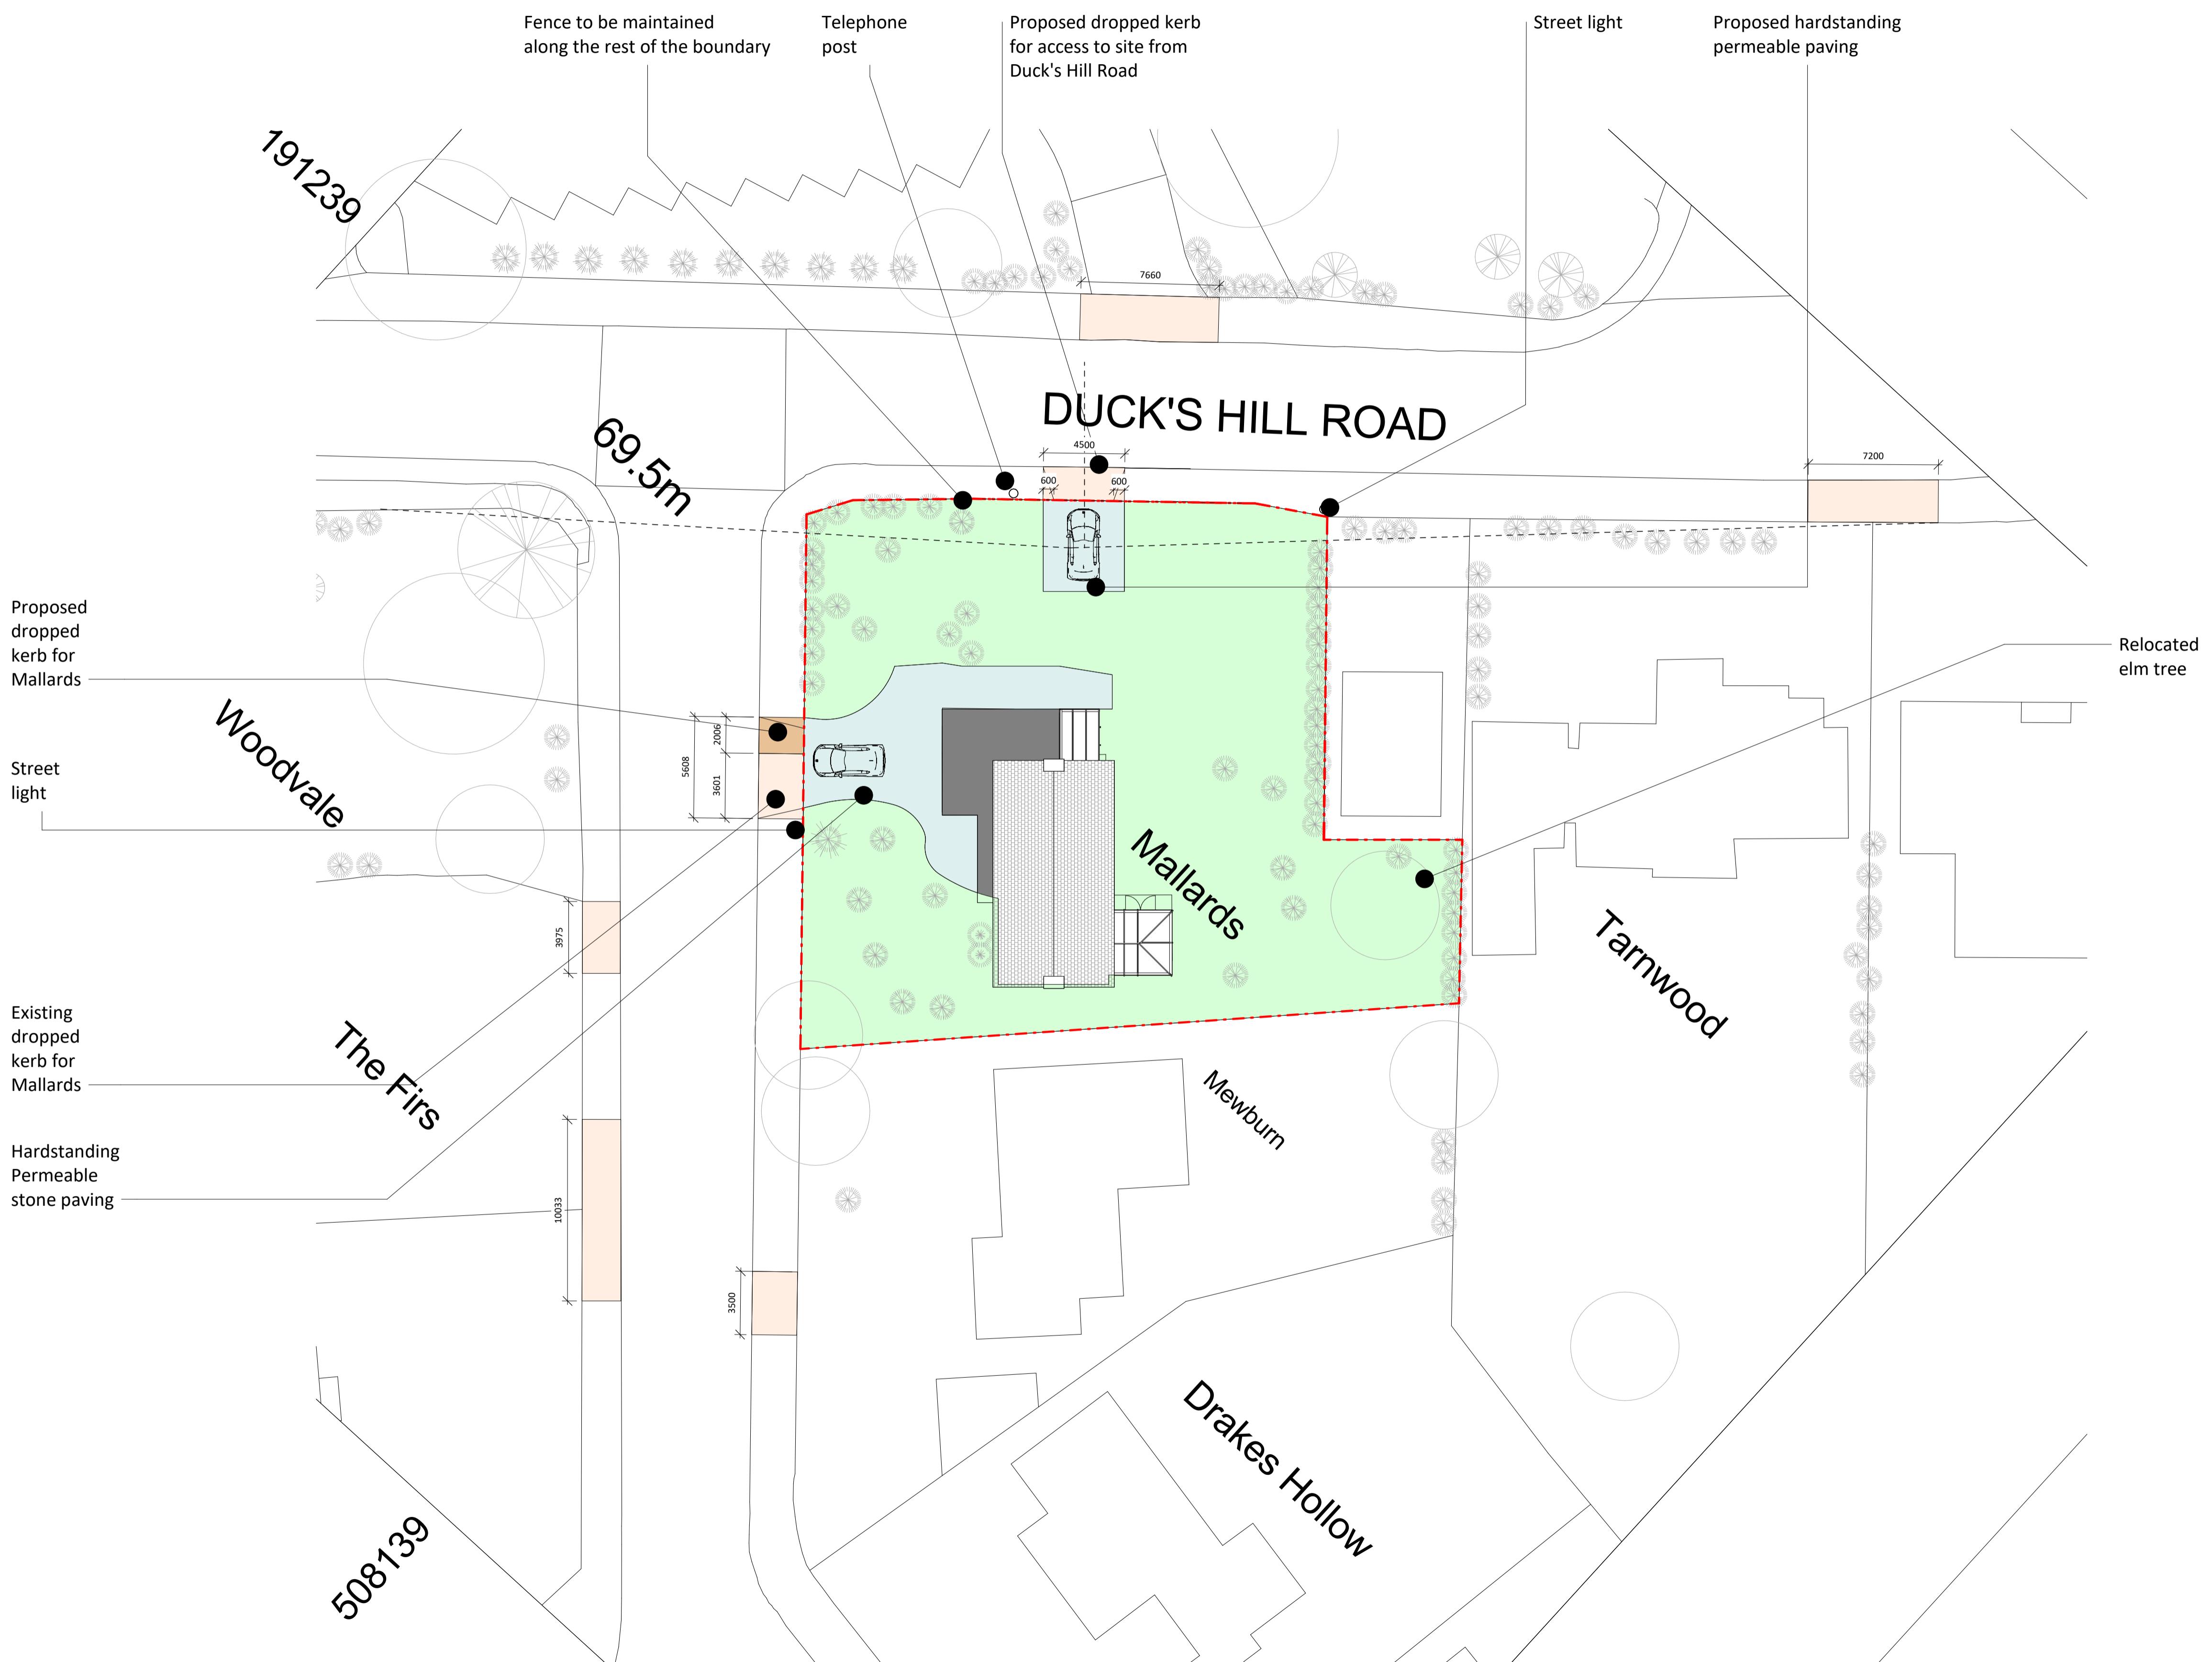

Proposal Block Plan

1 : 200

Mallards

Mallards
Northgate
Northwood
HA6 2TJ
Neel & Meera

Project no.
AE_1124

Revision		
No.	Description	Date
1	v01	19.02.2025



Scale @A1


1 : 100

Drawing:

Proposed Front Dropped Kerb
Existing Site Plan

Drawing Number:

SP0103

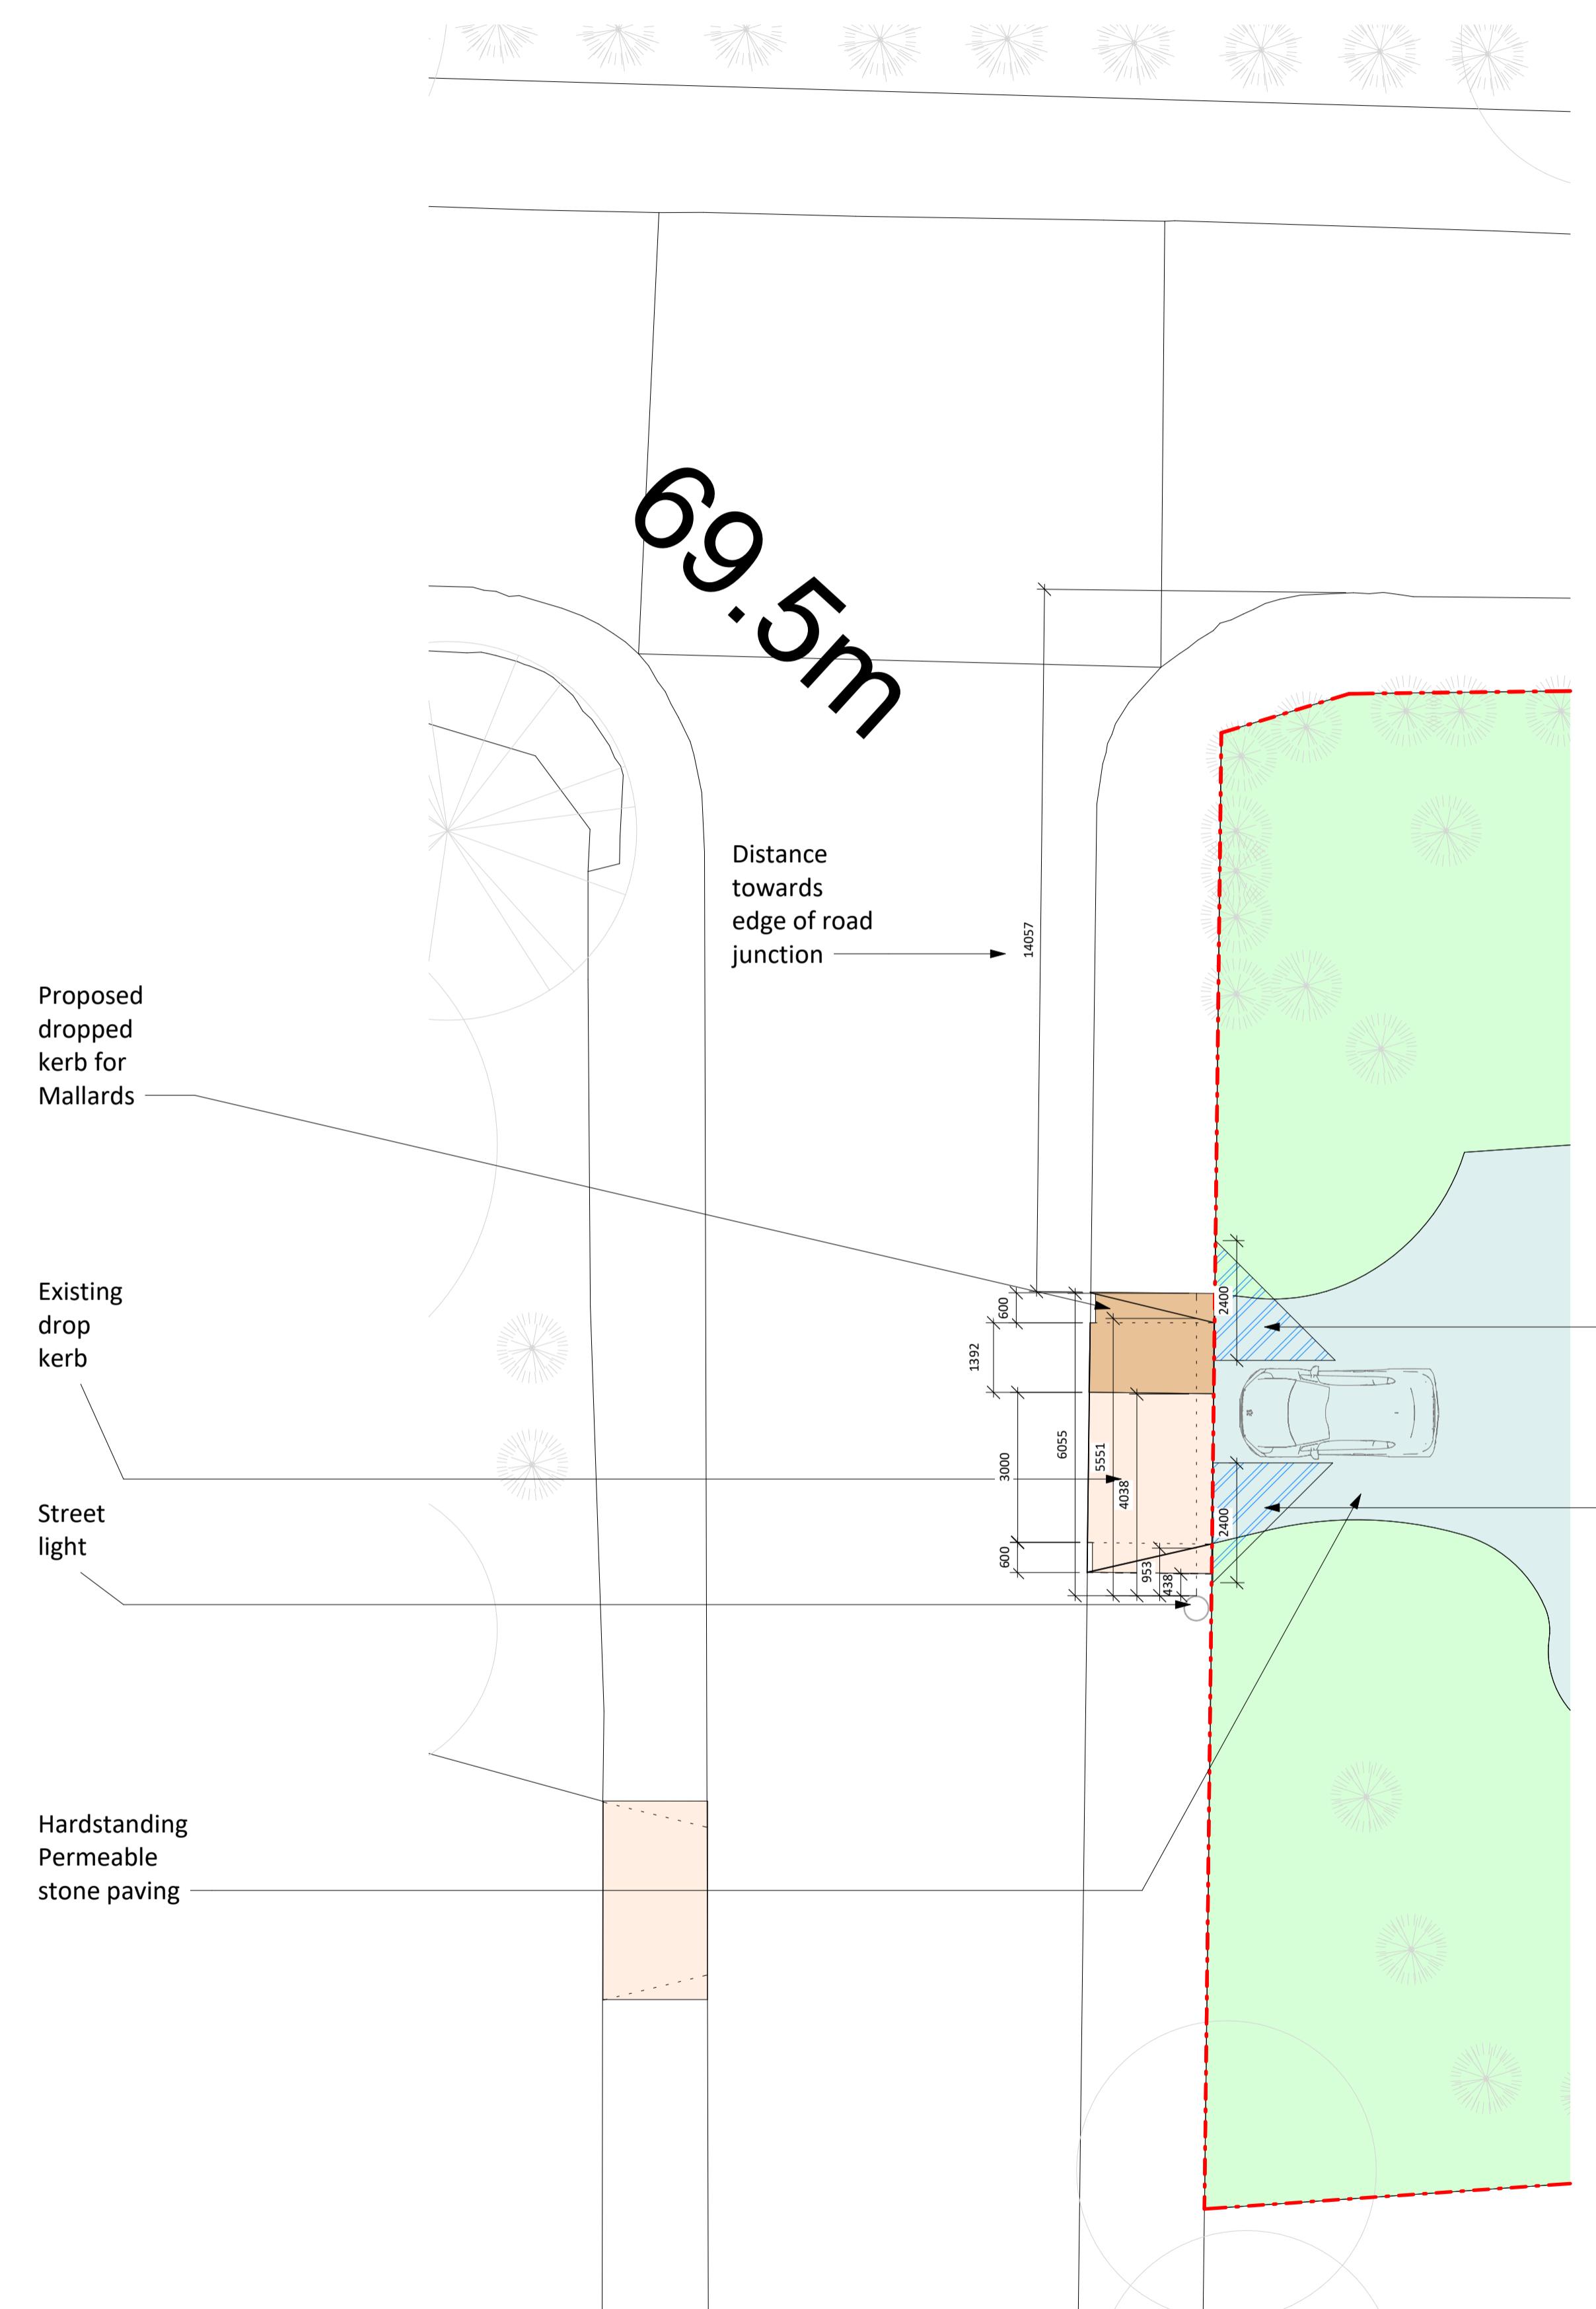


Mallards

Mallards
Northgate
Northwood
HA6 2TJ
Neel & Meera

Project no.
AE_1124

Revision		
No.	Description	Date
1	v01	19.02.2025

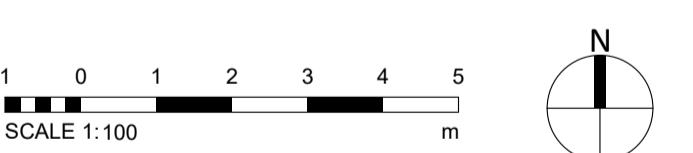

Scale @A1


1 : 100

Drawing:

Proposed Location Plan
Proposed Dropped Kerb

Drawing Number:

SP0106

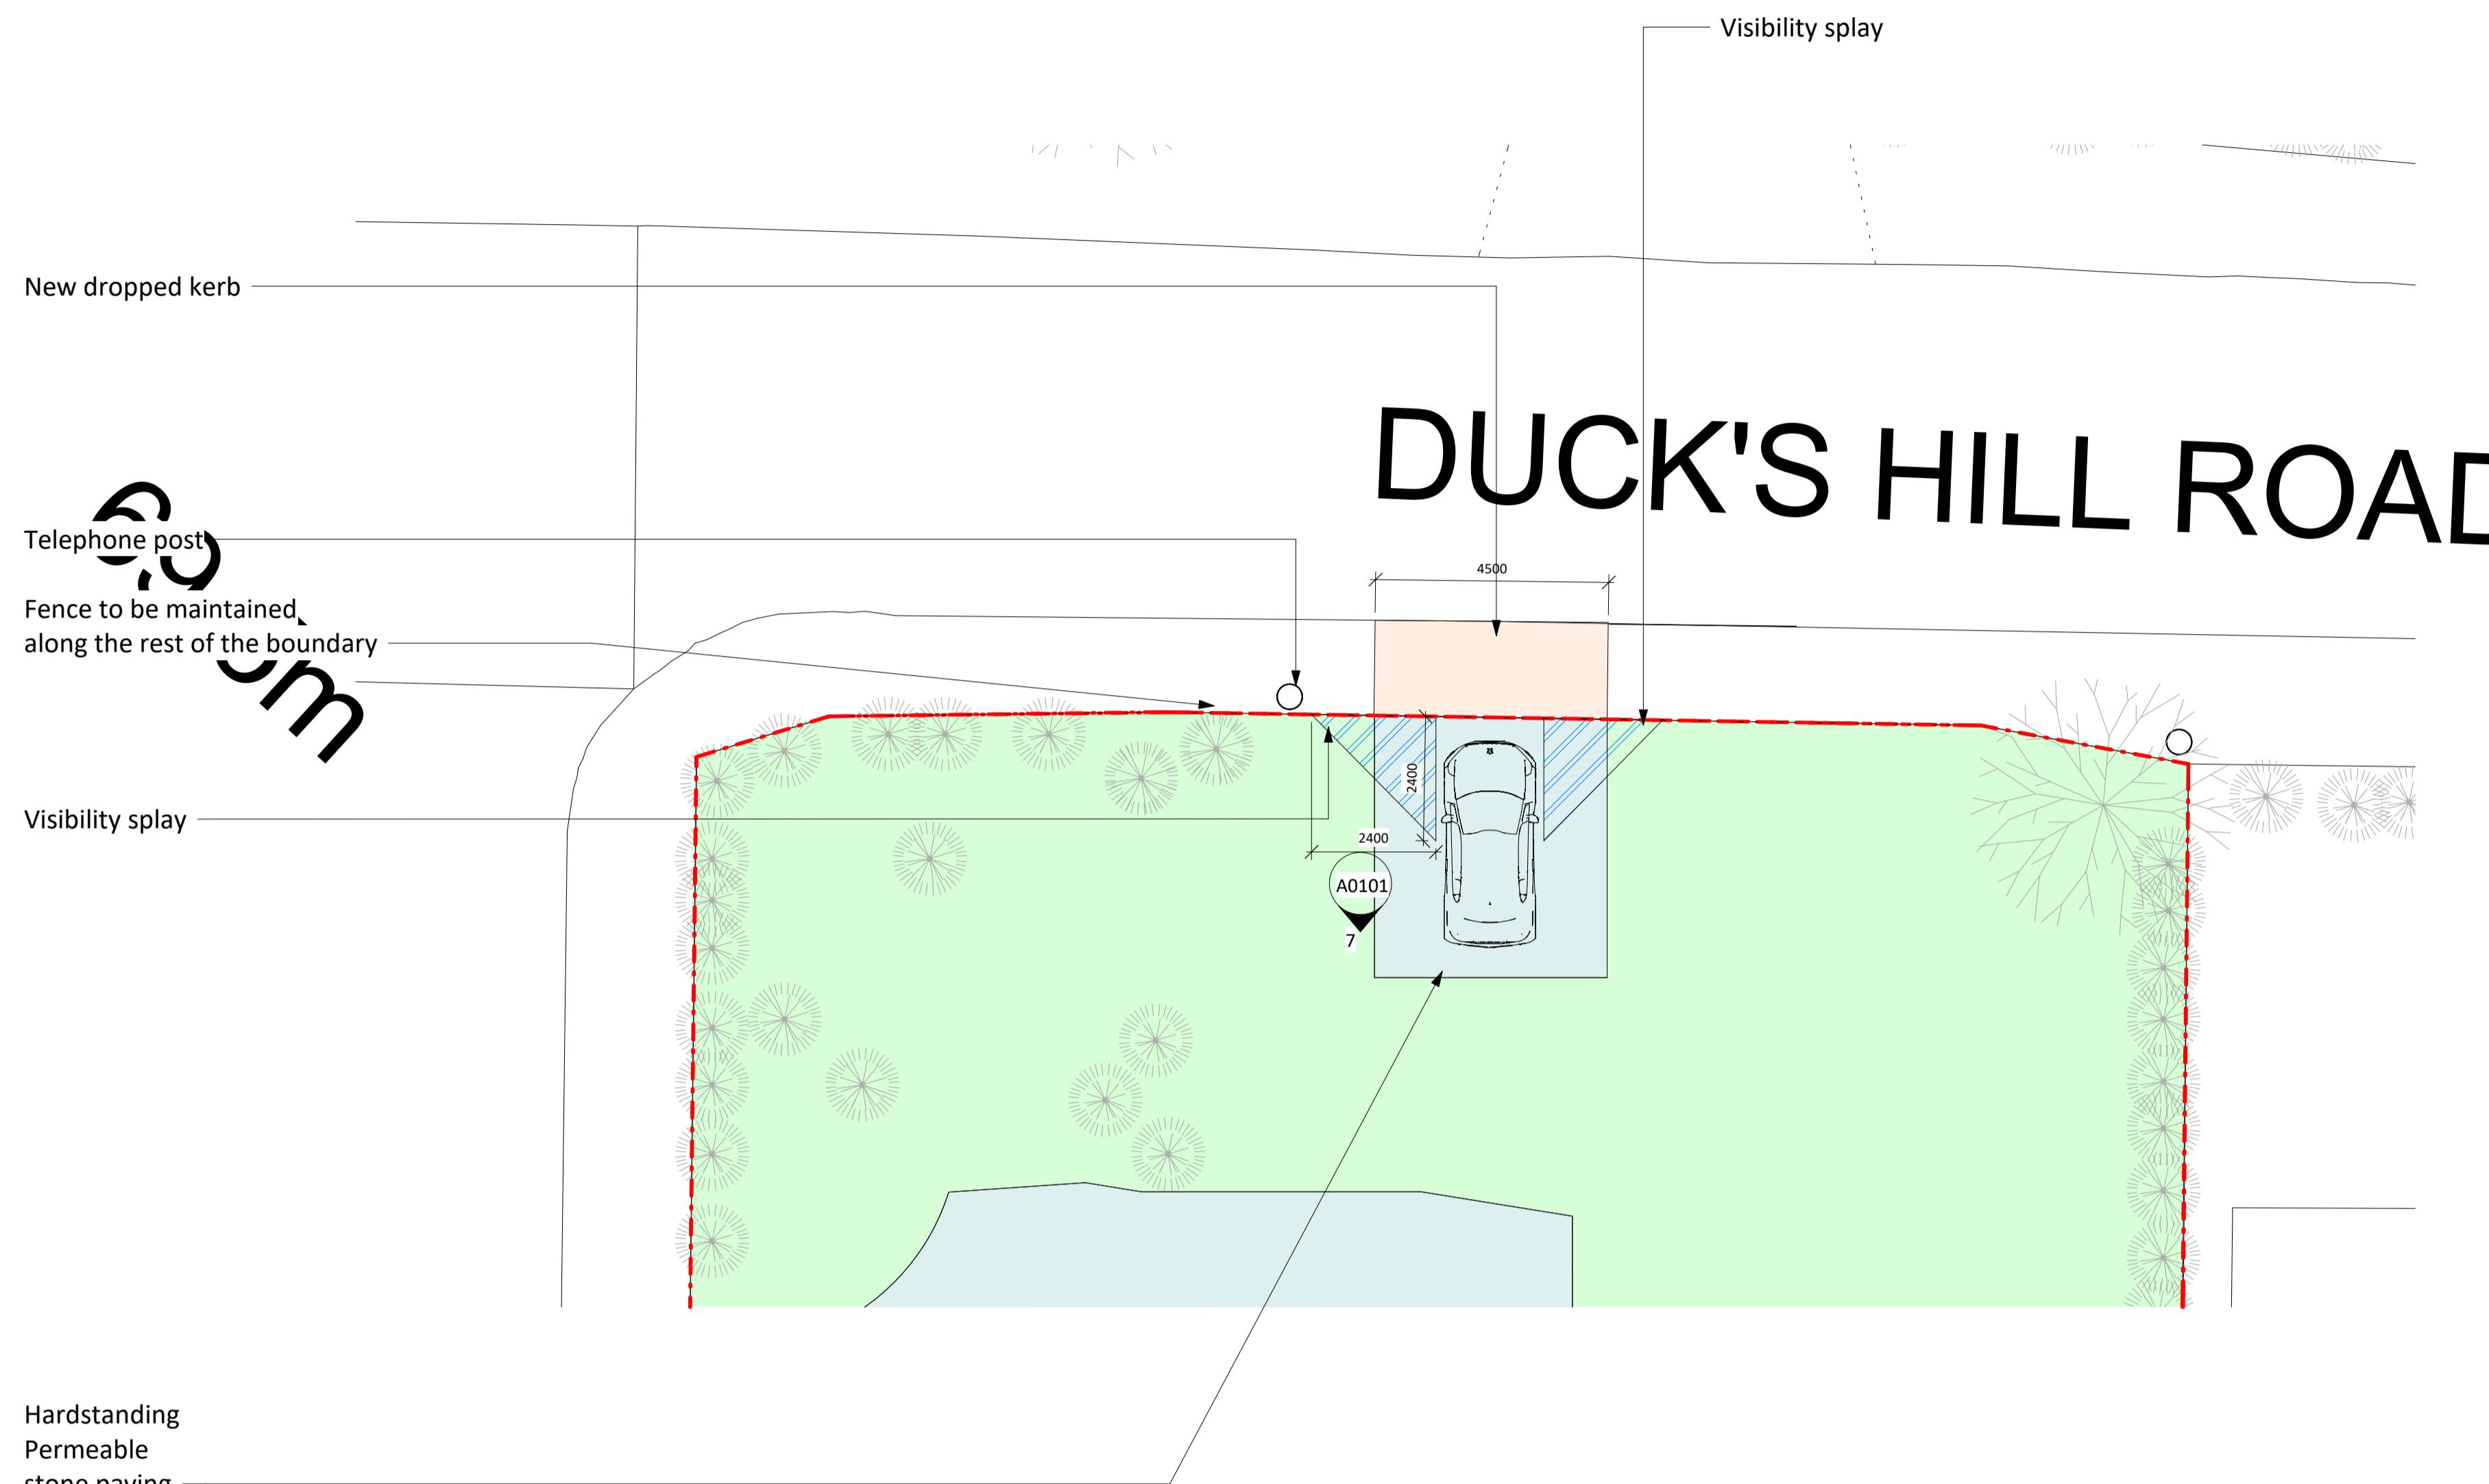

Proposed Duck's Hill Road Dropped Kerb

1 : 100