




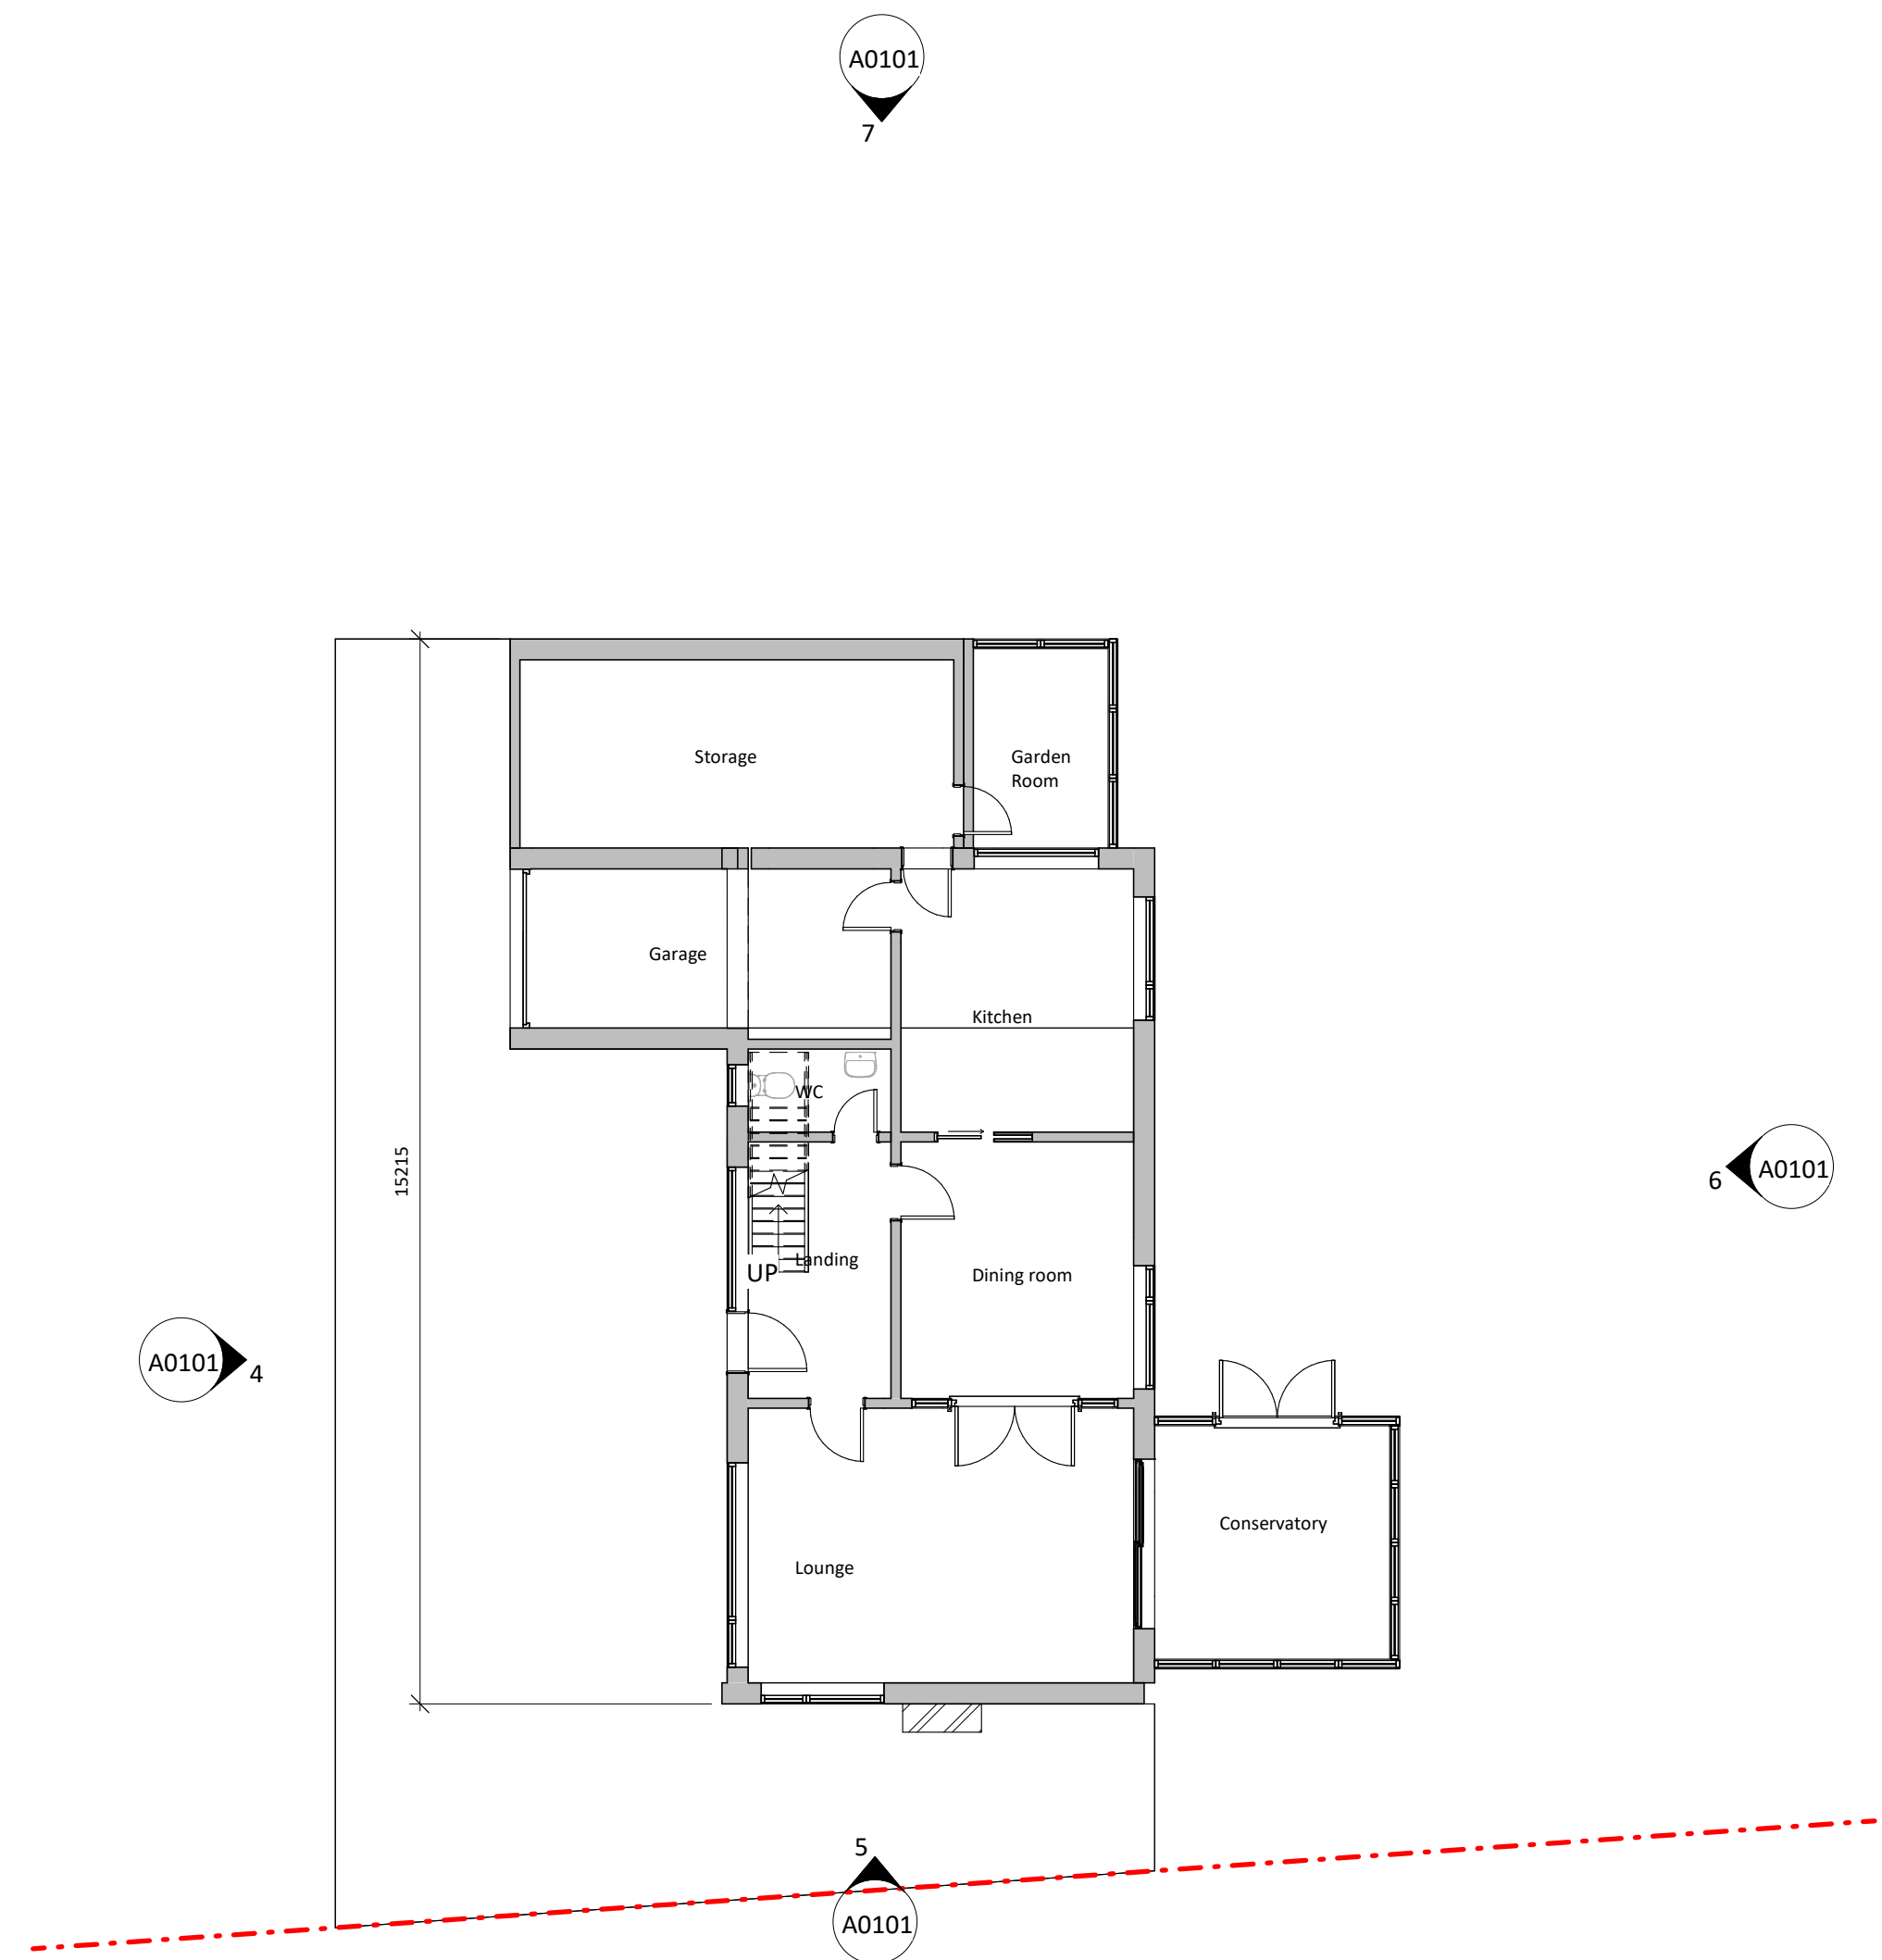


Existing Level 00
1 : 100

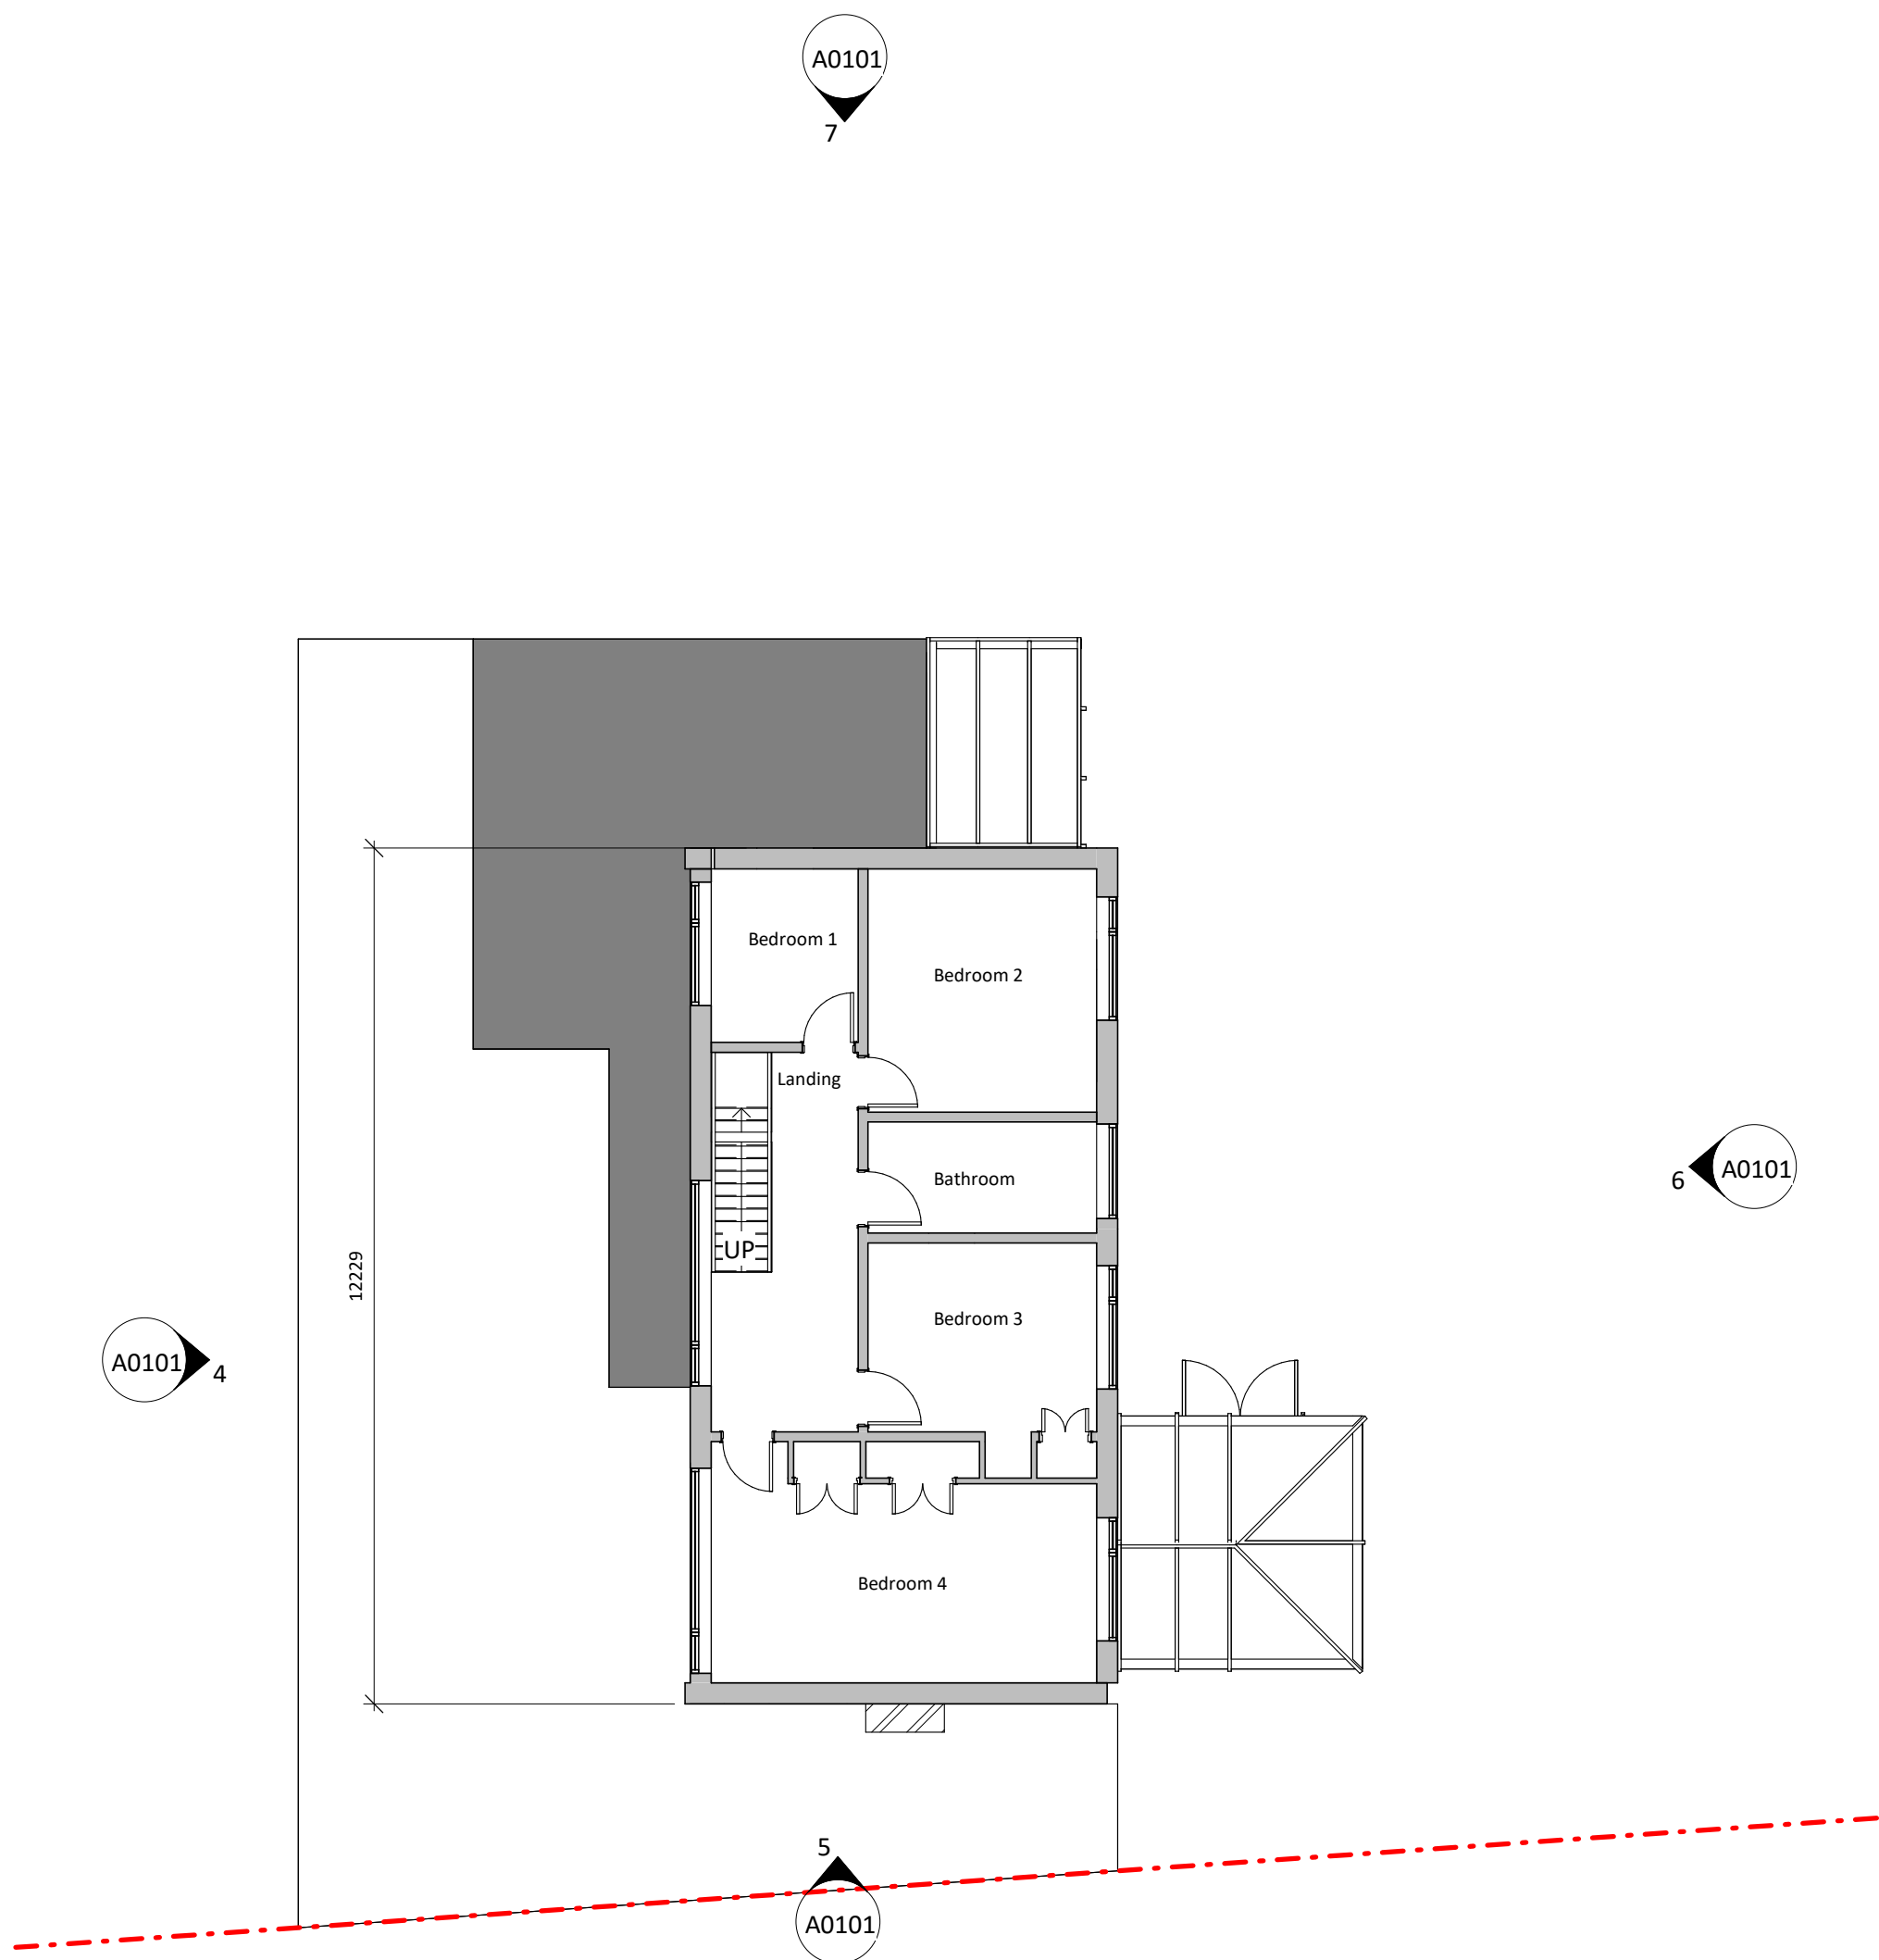


Existing Level 01
1 : 100

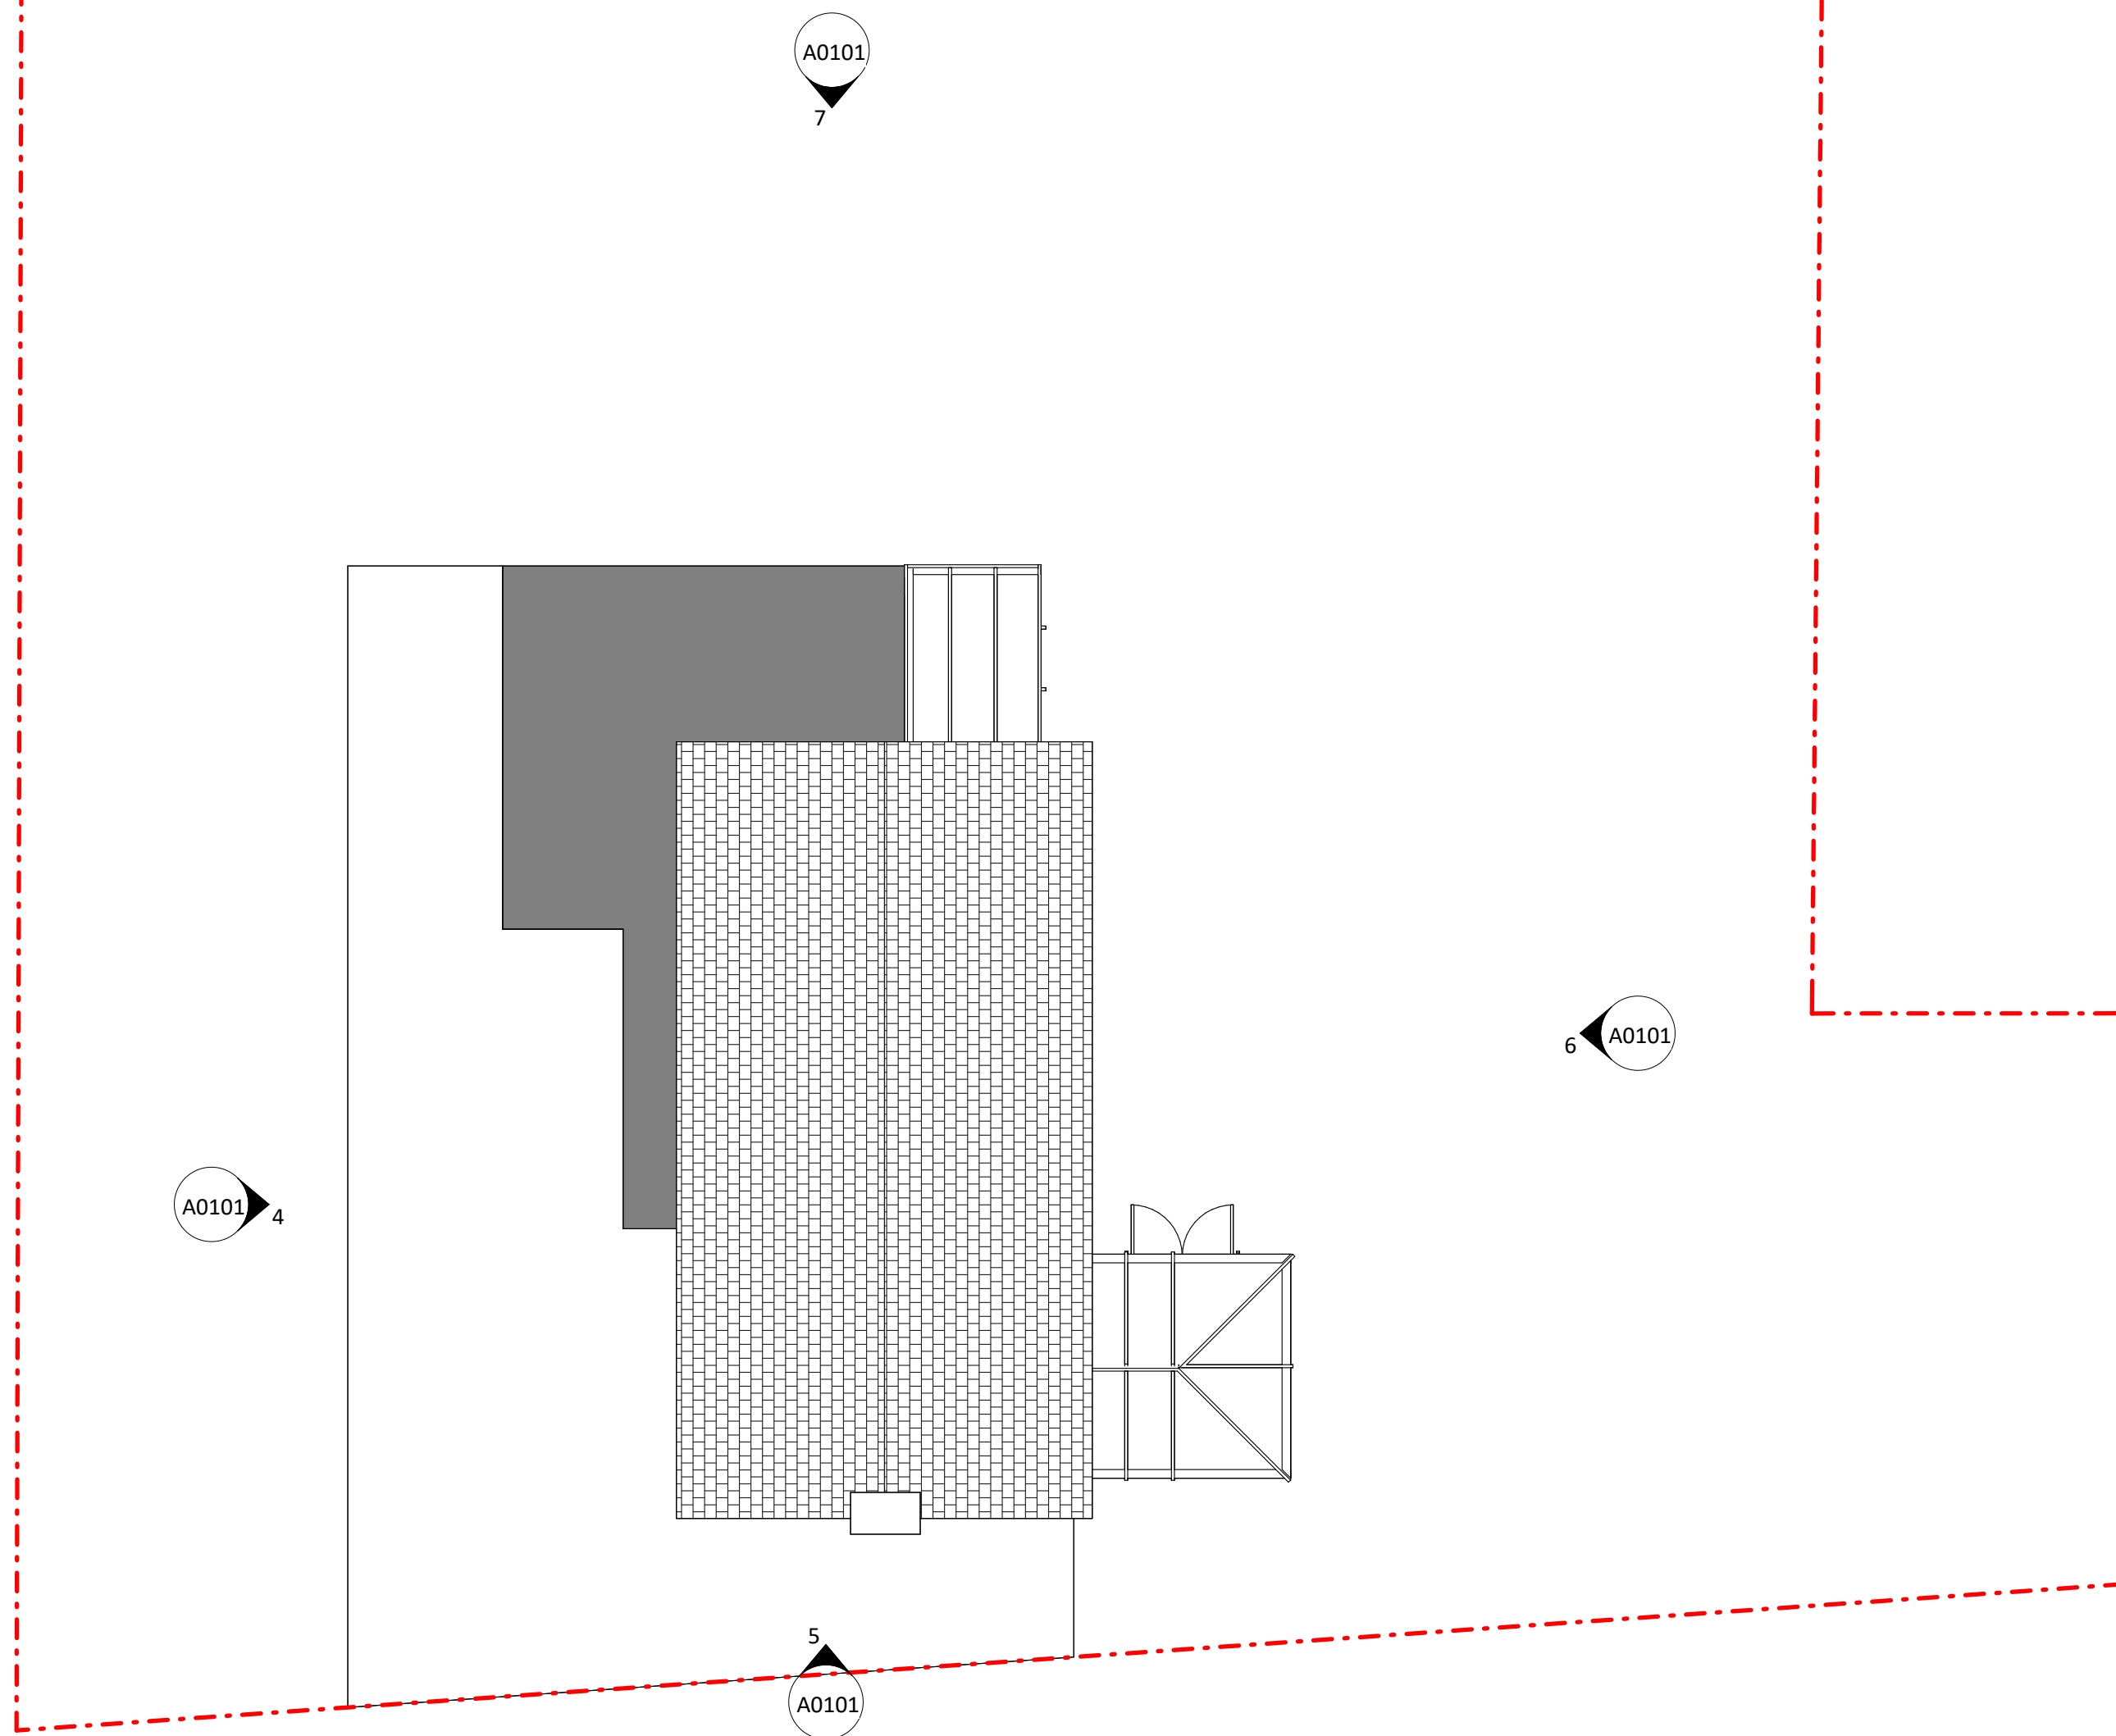


Existing Roof Level Plan
1 : 100

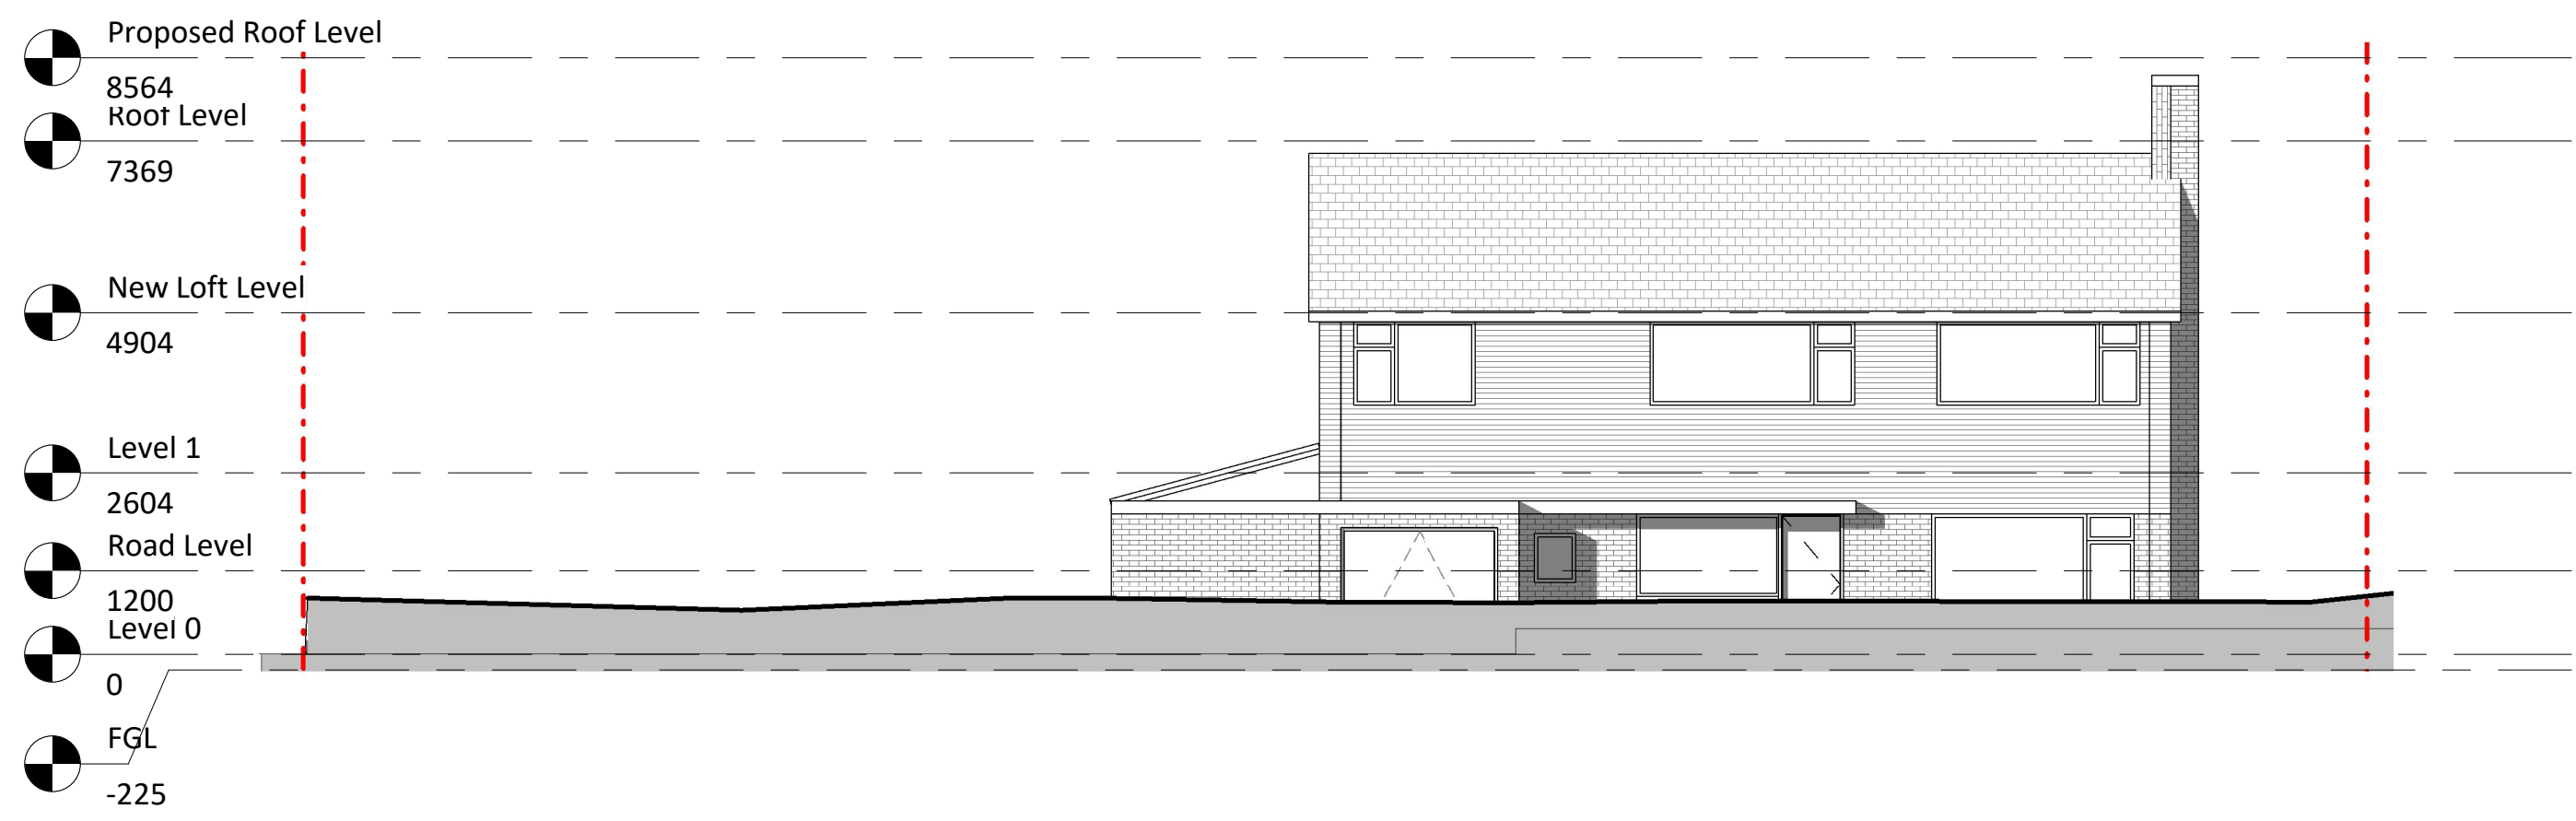

Elevation 1 - a
1 : 100

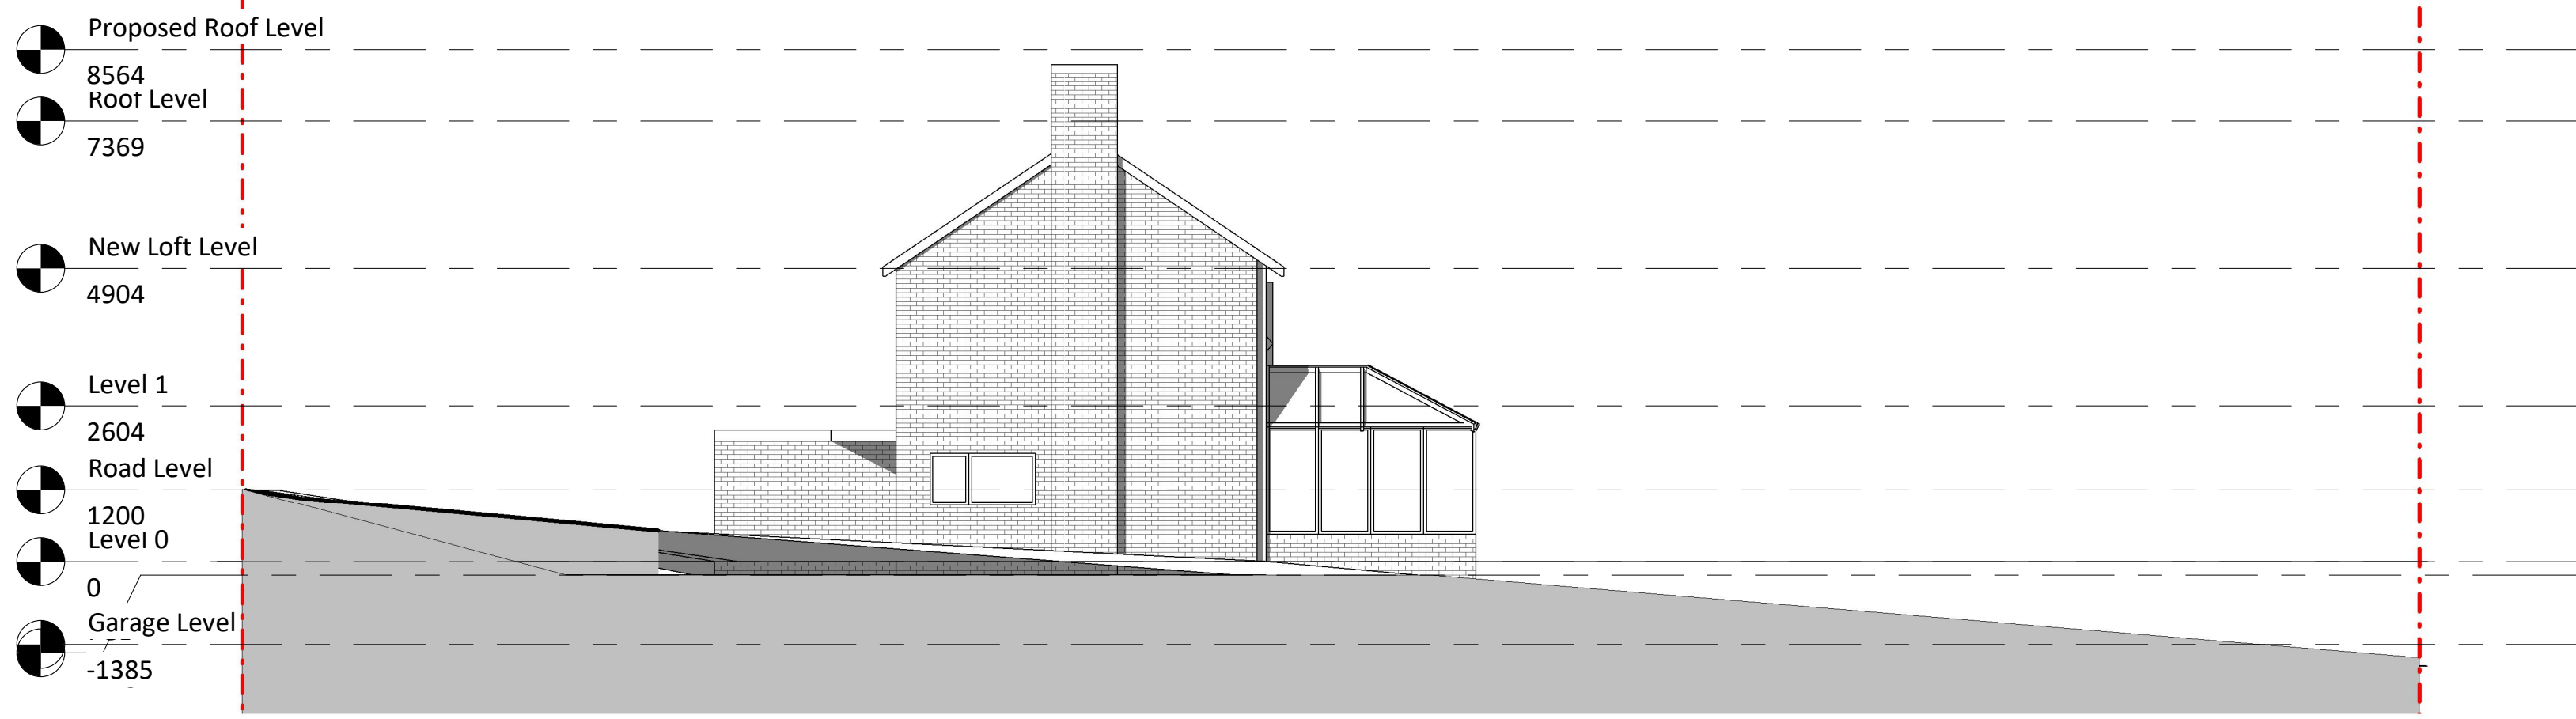

Elevation 2 - a
1 : 100

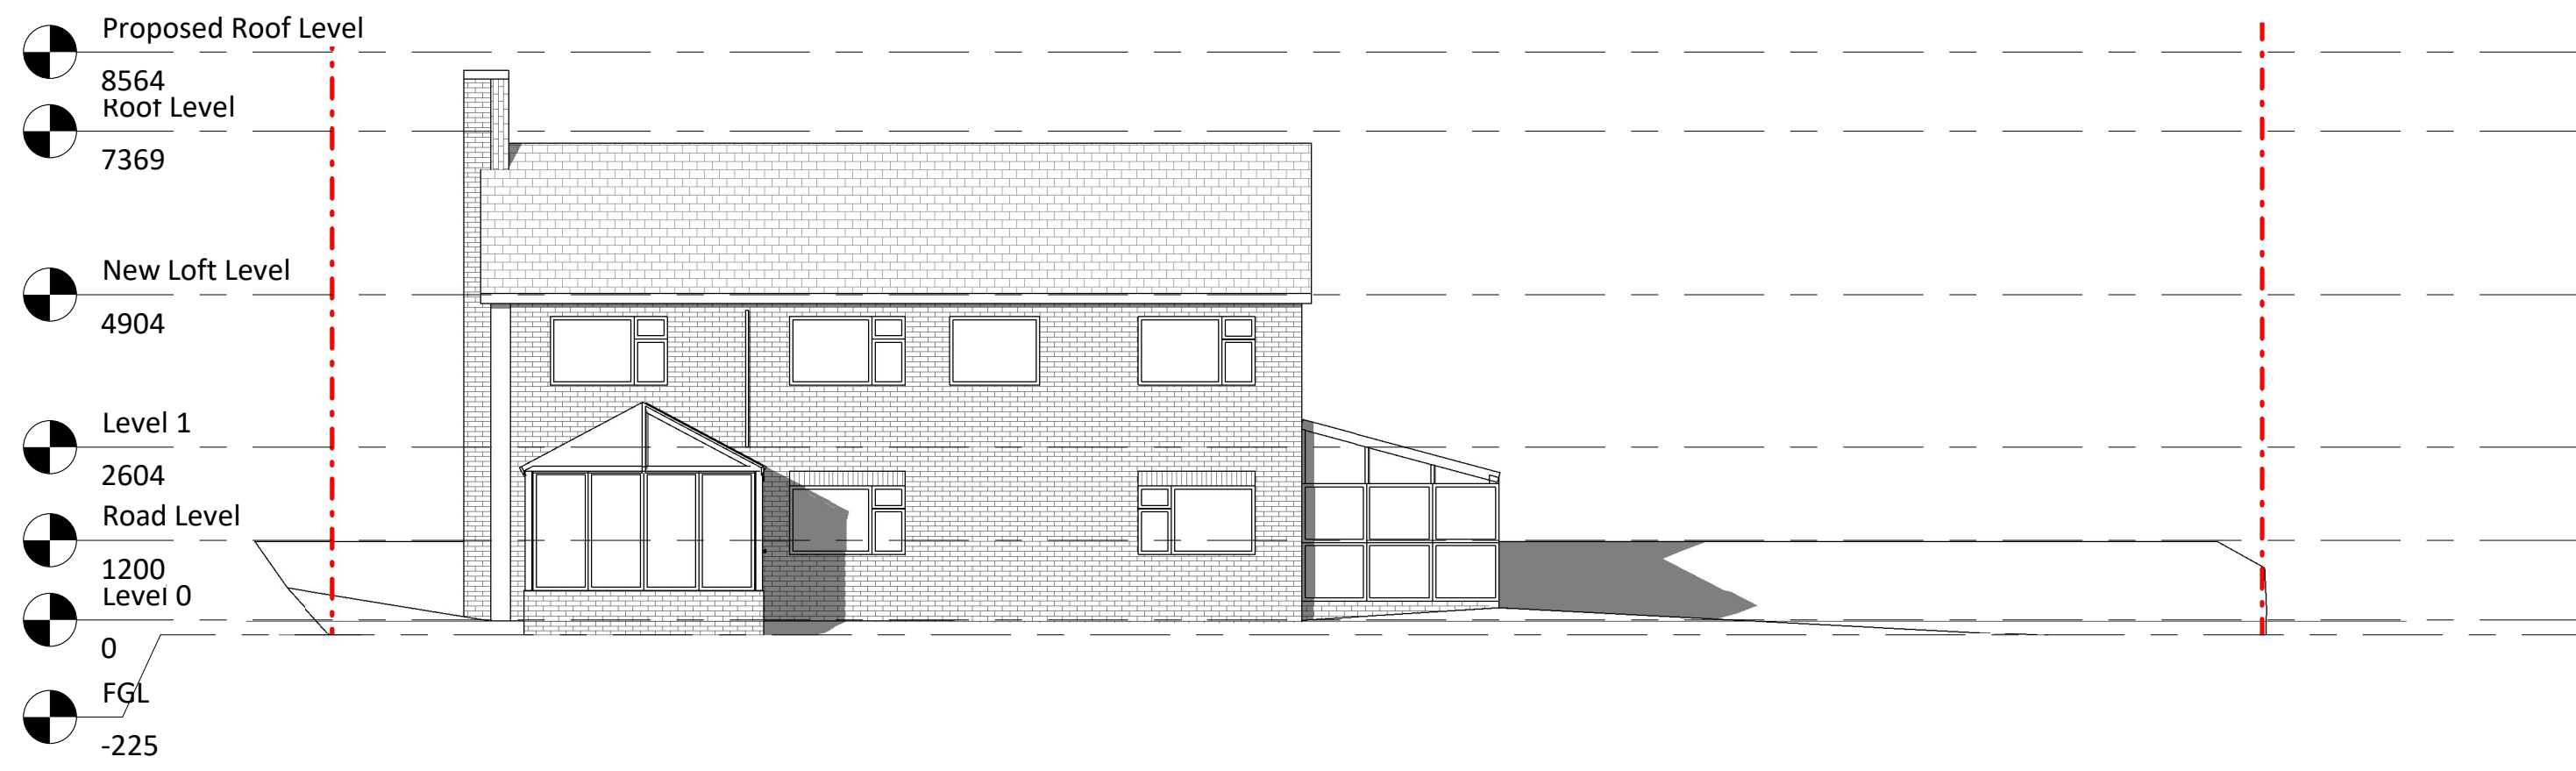

Elevation 3 - a
1 : 100



Elevation 4 - a
1 : 100

NOTES:

ARCHITECTURE / everything

T: 07585 857615
W: www.architectureeverything.co.uk
E: architectureandeverything@gmail.com


Mallards

Mallards
Northgate
Northwood
HAG 2TJ
Neel & Meera

Project no.
AE_1124

Revision		
No.	Description	Date
1	Planning Drawings v01	19.03.2025

Project Information

 

Scale @A0


1 : 100

Drawing:

GA Drawings
Existing

Drawing Number:

A0101

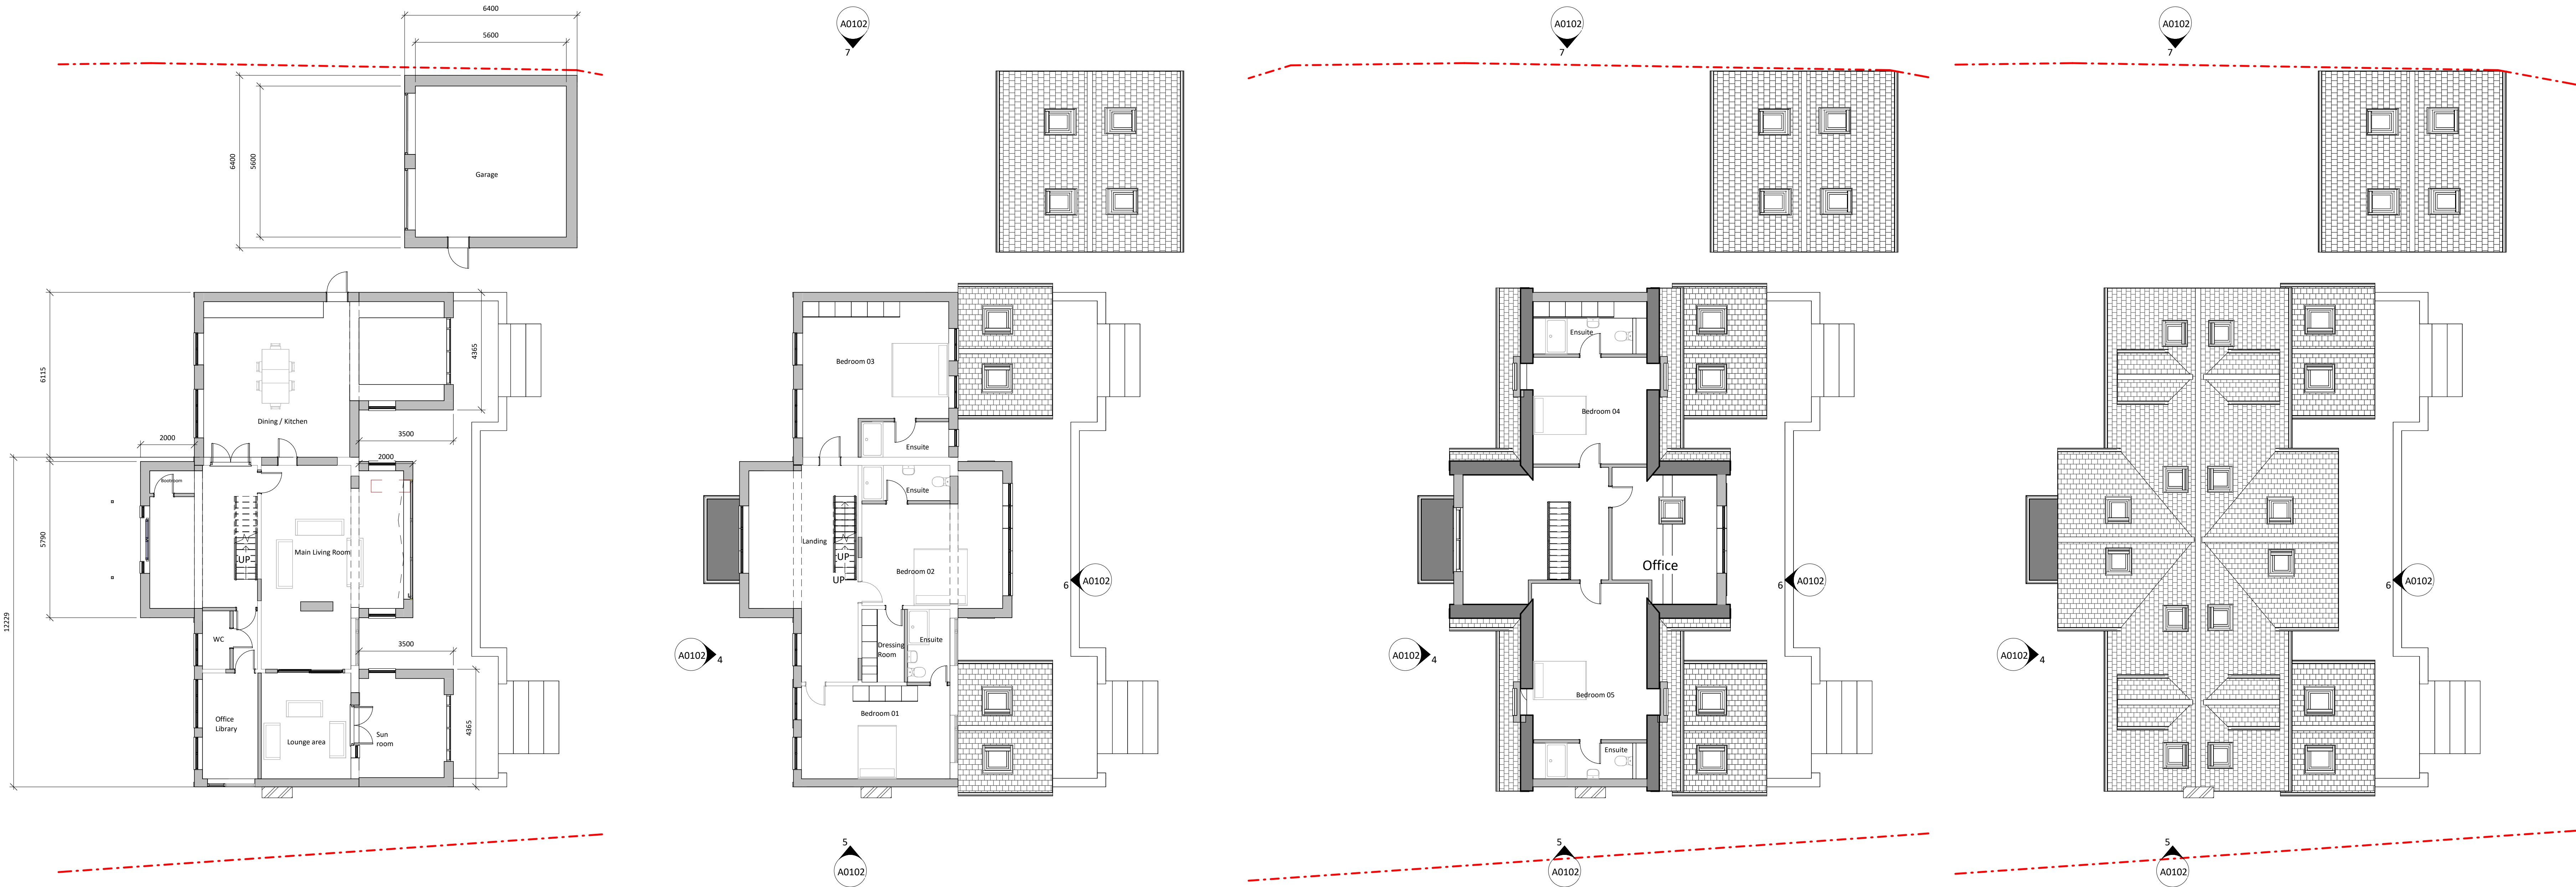

Proposed Level 00

1 : 100

Proposed Level 01

1 : 100

Proposed Loft Level

1 : 100

Proposed Roof Level Plan

1 : 100




Proposed Front Elevation

1 : 100



Proposed Rear Elevation

1 : 100

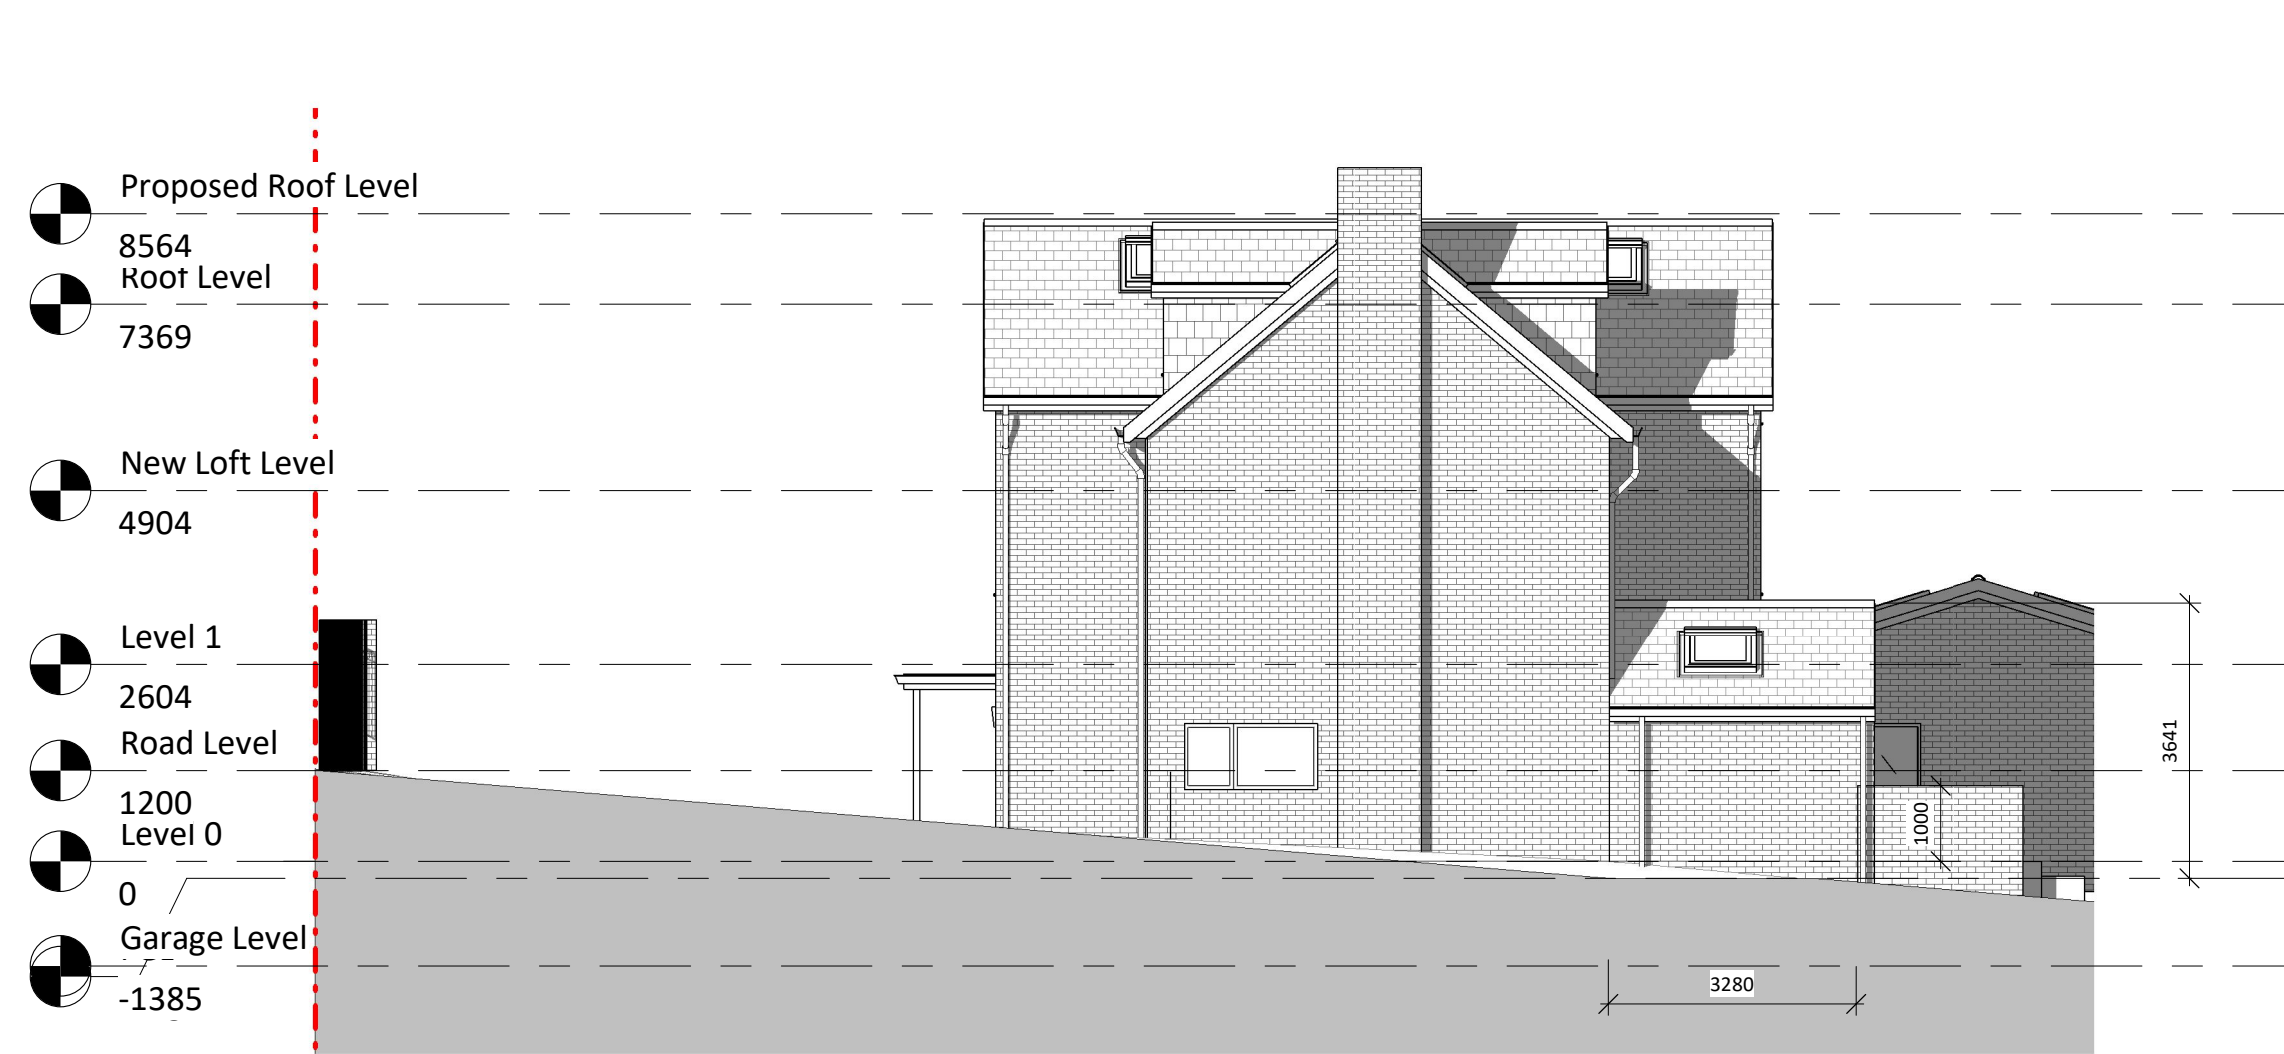

Proposed Side Elevation 1

1 : 100



Proposed Side Elevation 2

1 : 100

NOTES:

ARCHITECTURE/everything

T: 07585 857615
W: www.architectureeverything.co.uk
E: architectureandeverything@gmail.com

Mallards

Mallards
Northgate
Northwood
HAG 2TJ
Neel & Meera

Project no.
AE_1124

Revision		
No.	Description	Date
1	Planning Drawings v01	19.03.2025

Project Information

1 0 1 2 3 4 5
SCALE 1:100 m

Scale @A0

1 : 100

Drawing:

GA Drawings
Existing


Drawing Number:

A0102



Street Elevation

1 : 50

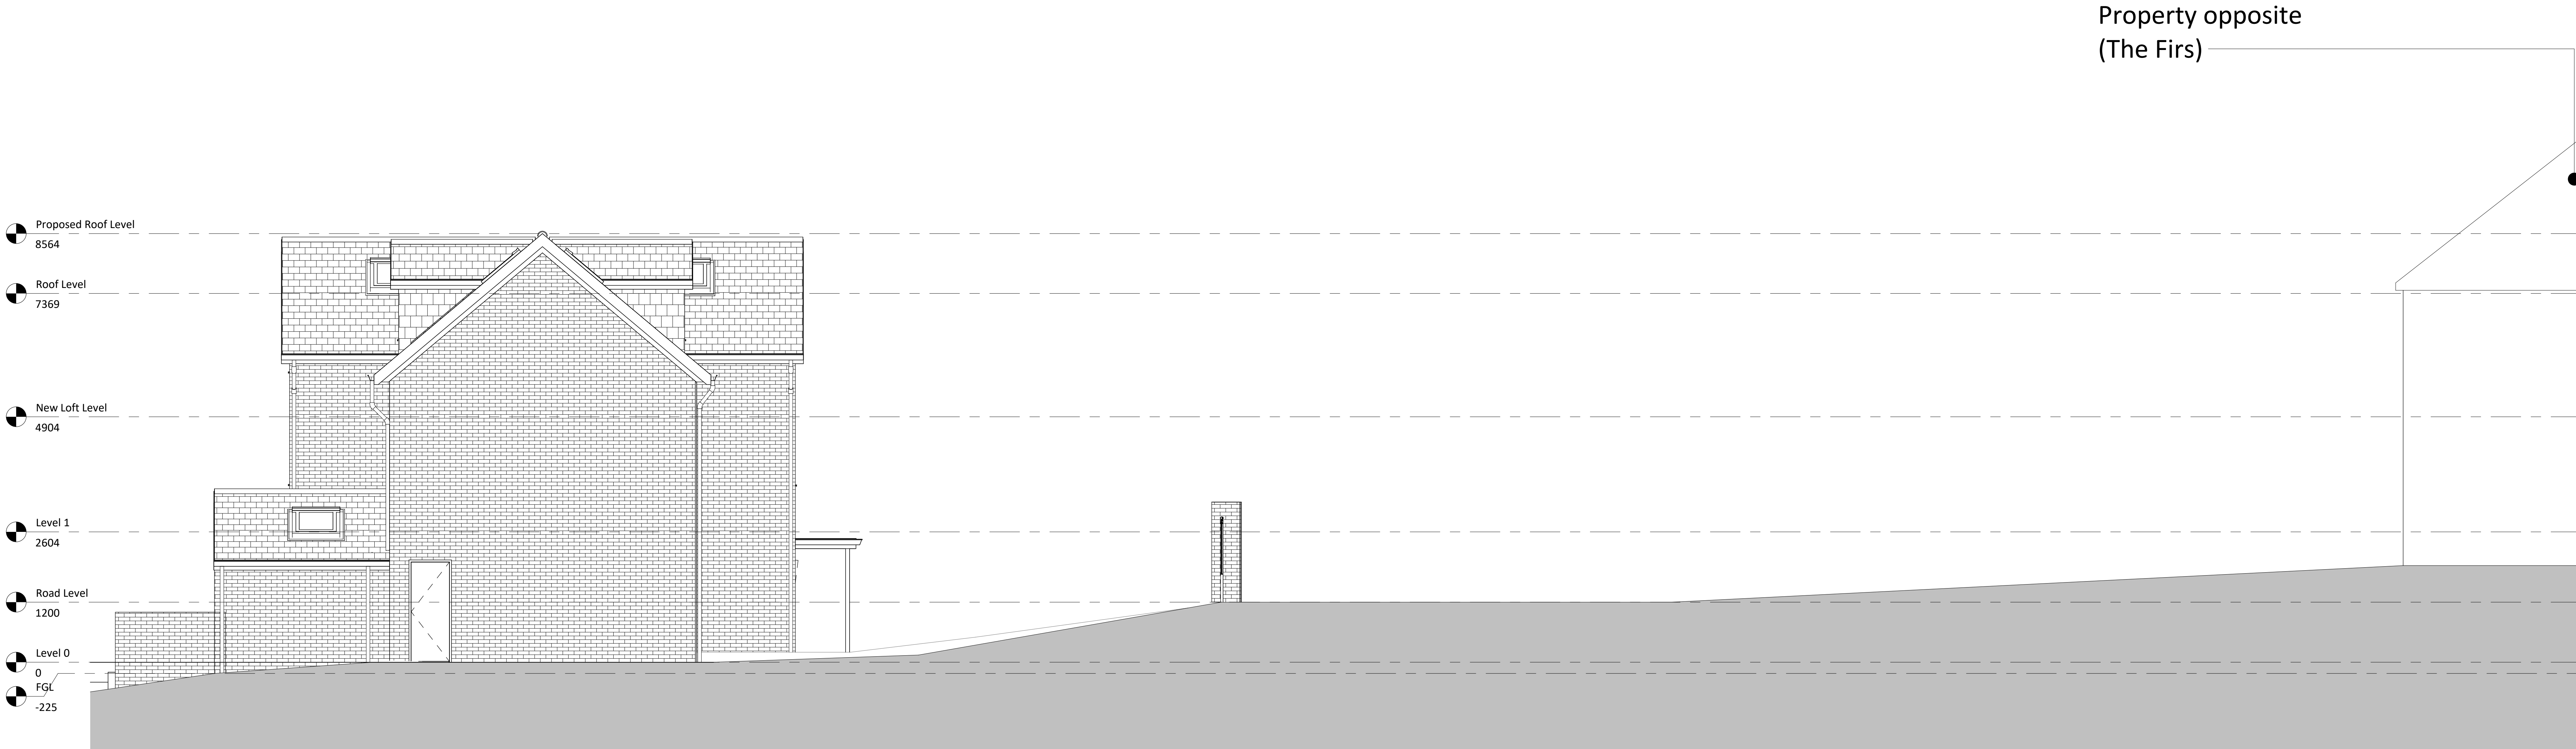

Street Elevation 2

1 : 50

NOTES:

ARCHITECTURE / everything

T: 07585 857615
W: www.architectureeverything.co.uk
E: architectureandeverything@gmail.com


Mallards

Mallards
Northgate
Northwood
HA6 2TJ
Neel & Meera

Project no.
AE_1124

Revision		
No.	Description	Date
1	Planning Drawings v01	19.03.2025

Project Information

 


Scale @A0
1 : 50

Drawing:
GA Drawings
Proposed

Drawing Number:

A0103

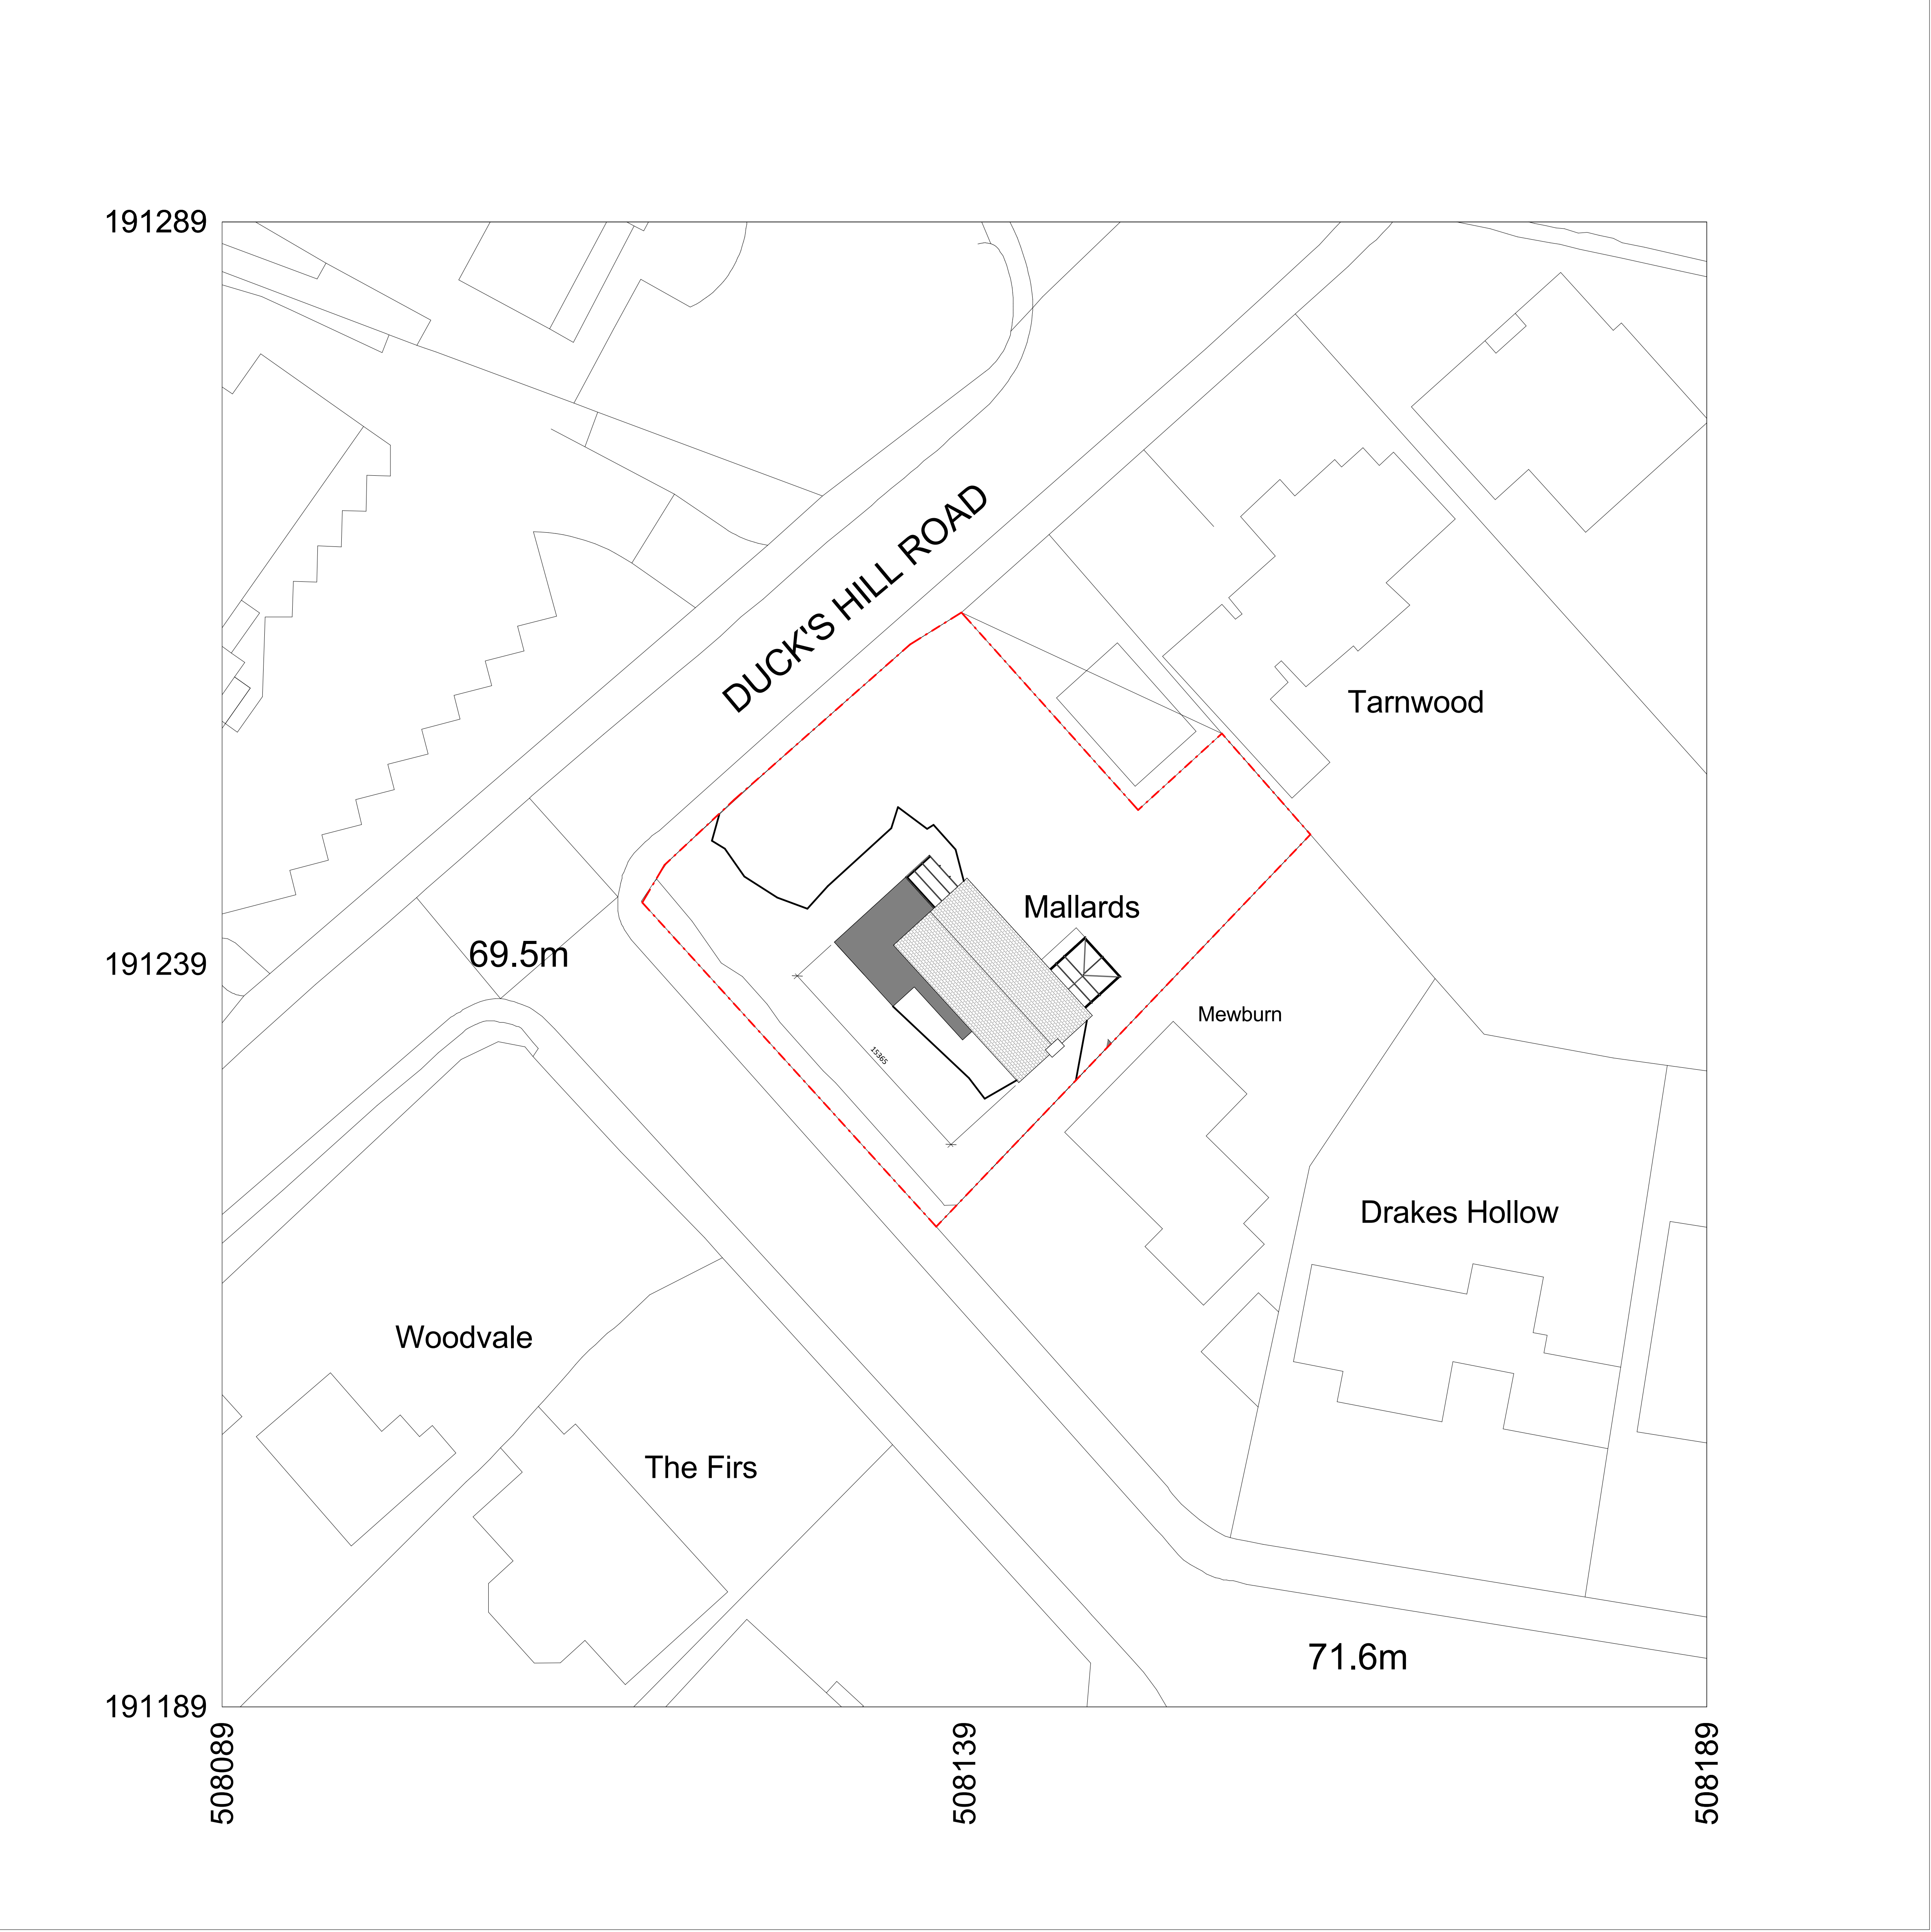

Existing Location Plan
1 : 200

NOTES:

ARCHITECTURE / everything

T: 07585 857615
W: www.architectureeverything.co.uk
E: architectureandeverything@gmail.com


Mallards

Mallards
Northgate
Northwood
HAG 2TJ
Neel & Meera

Project no.
AE_1124


Revision		
No.	Description	Date
1	Planning Drawings v01	19.03.2025

Project Information

 

Scale @A0

1 : 200

 

Drawing:

GA Drawings
Existing Location Plan

Drawing Number:

A0104



Proposed
1 : 200

Mallards

Mallards

Northgate

Northwood

HAG 2TJ

Neel & Meera

Project no.
AE_1124

Revision		
No.	Description	Date
1	Planning Drawings v01	19.03.2025

Project Information

0.50.511.522.5

SCALE 1:50m

Scale @A0

1 : 200


N

Drawing:

GA Drawings
Proposed Location Plan



Drawing Number:

A0105

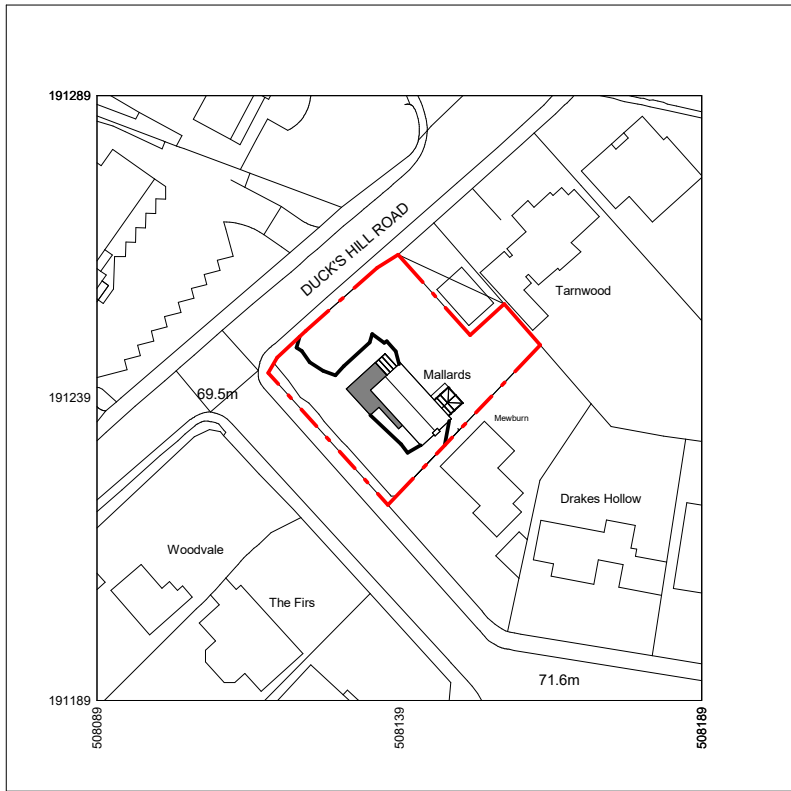

Existing Site Plan

1 : 1250

  

NOTES:
- The drawing is meant for planning purposes only and is not intended to be used as a construction drawing.
- All dimensions to be checked on site

ARCHITECTURE *everything*

T: 07585 857655
E: Architectureandeverything@gmail.com

Mallards
Mallards
Norrington
Norrington
Norrington
HAG 27J

Project no.
AE_1124


Issue Date:

Information:

Scale @A3
1 : 1250

Drawing:
GA Drawings
Existing Site Plan

Drawing Number:
A0106

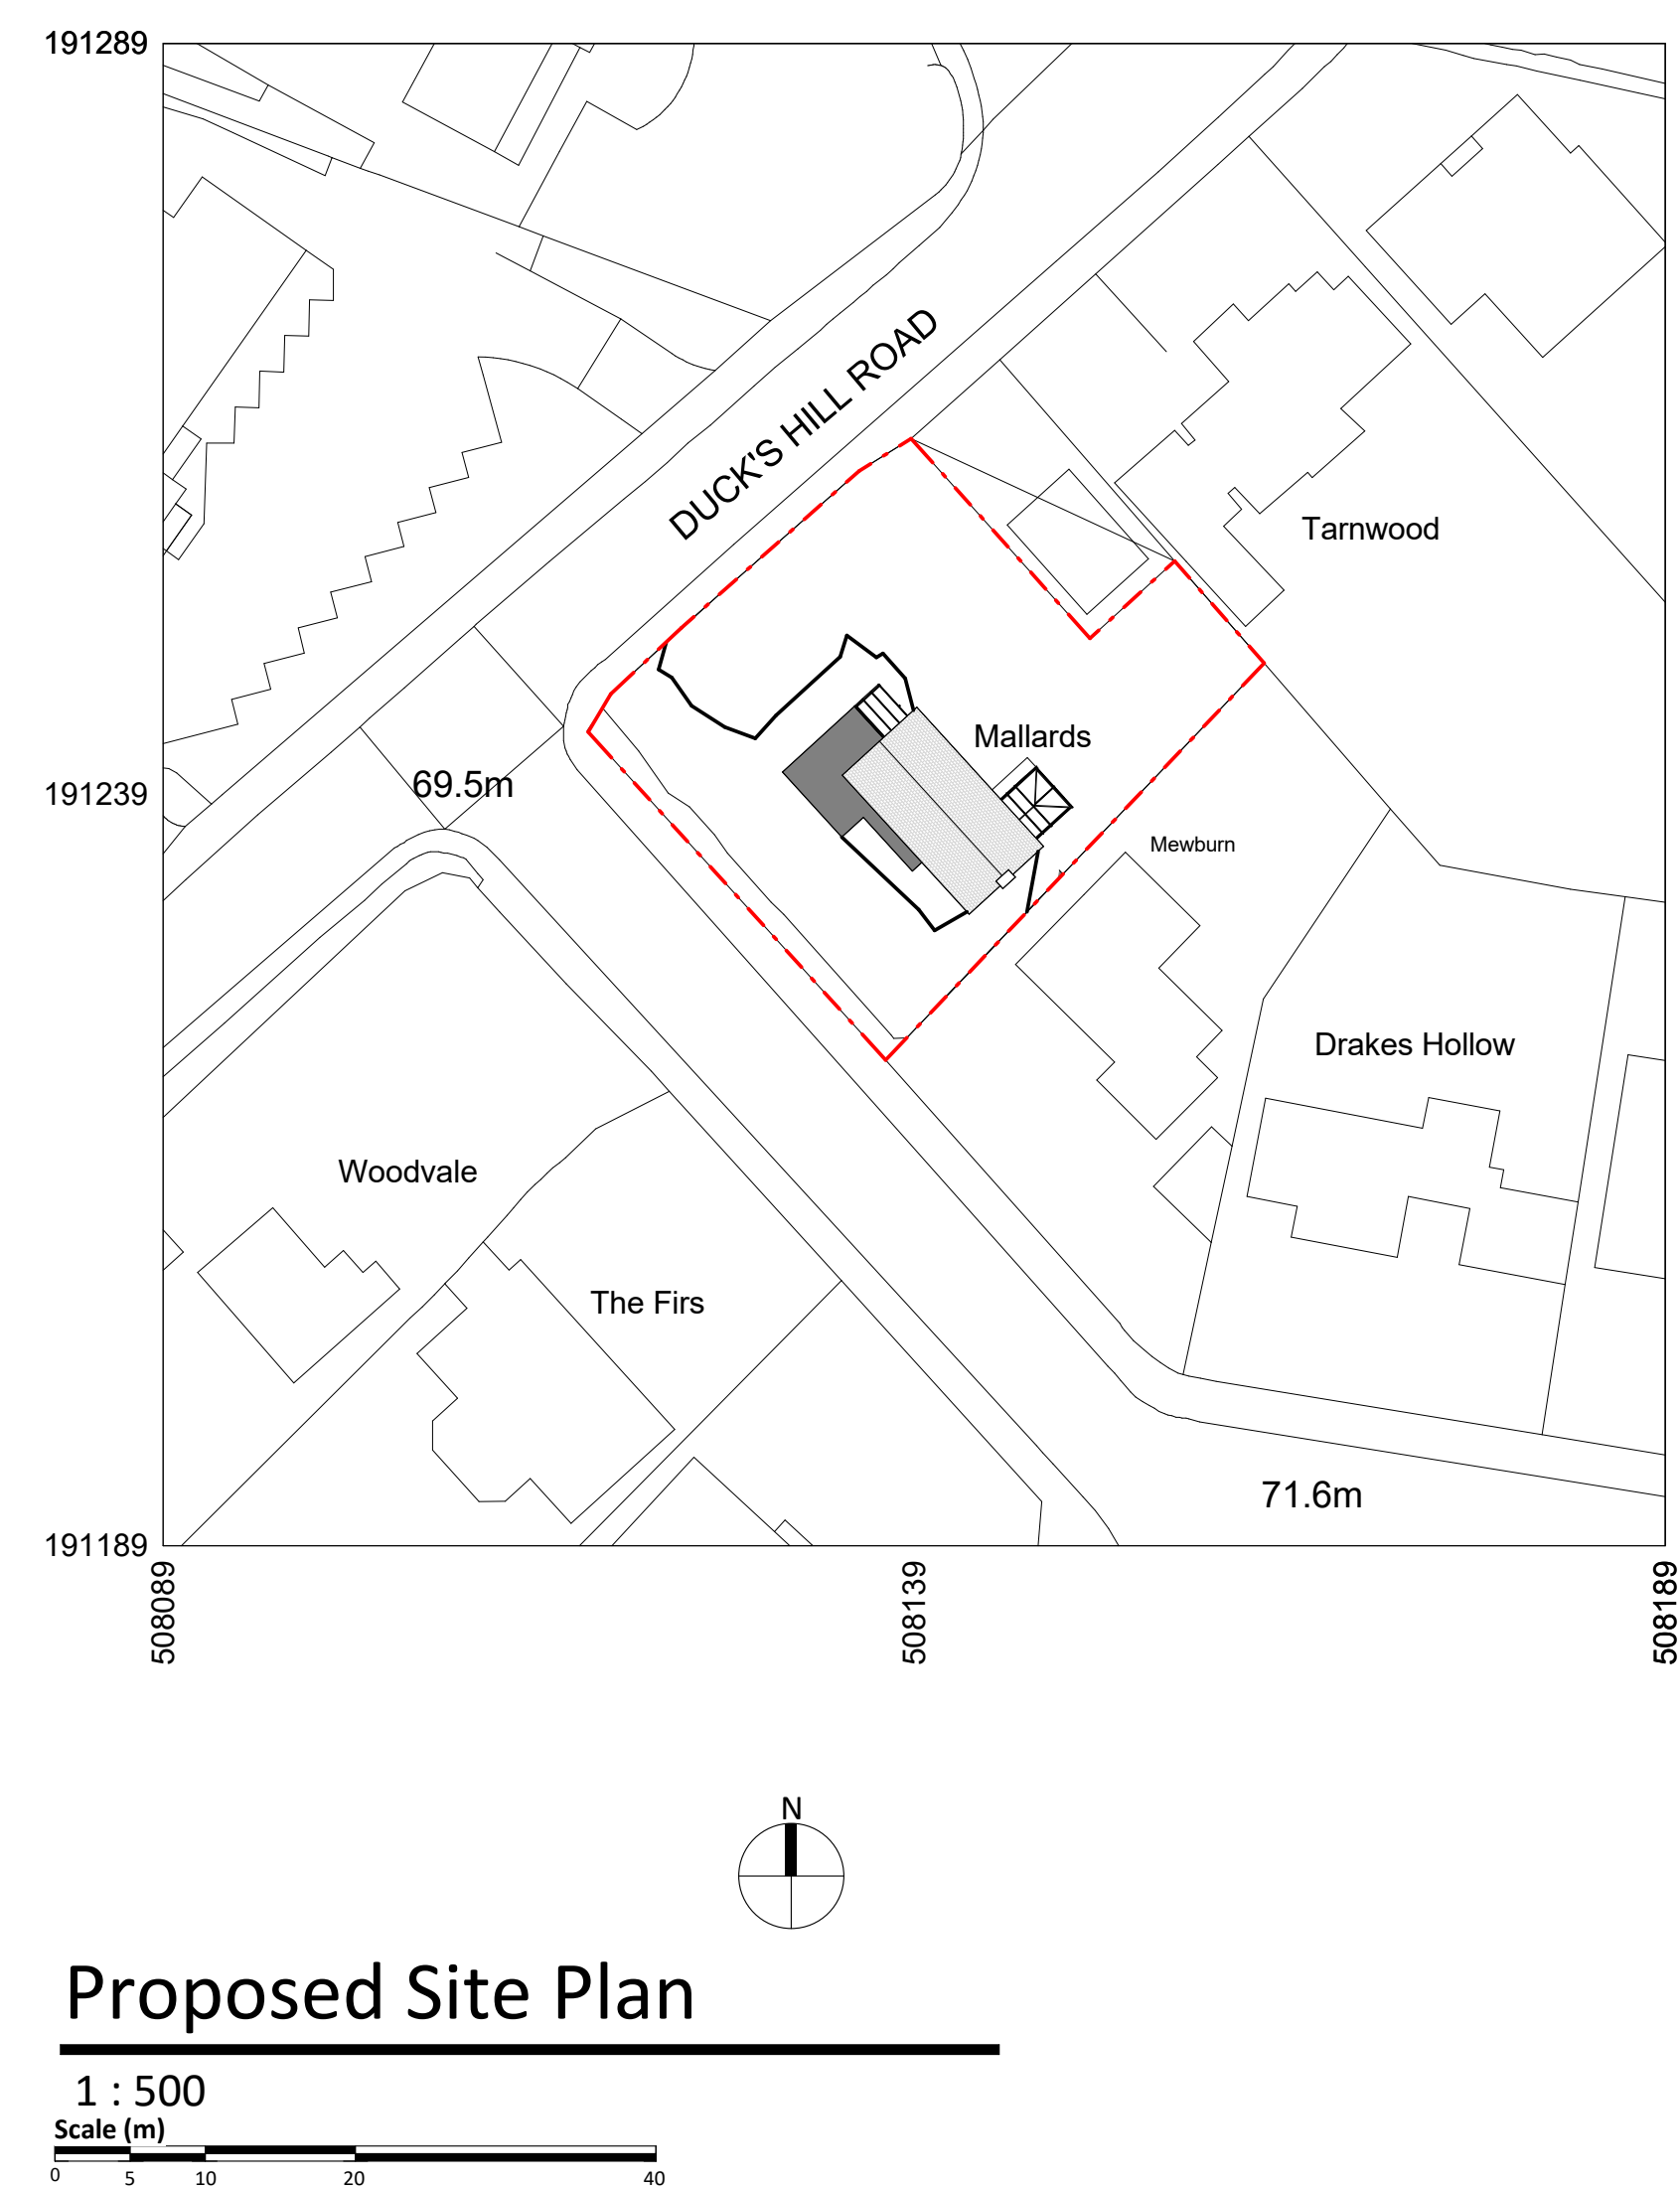

NOTES:

The drawing is meant for planning purposes only and is not intended to be used as a construction drawing.

All dimensions to be checked on site

ARCHITECTURE/everything

☎ 07585 857615
✉ Architectureandeverything@gmail.com

Mallards

Project no.
AE_1124

Issue Date

Information:

Scale A3
1 : 500

Drawing:
GA Drawings
Existing Site Plan

Drawing Number:
A0107