




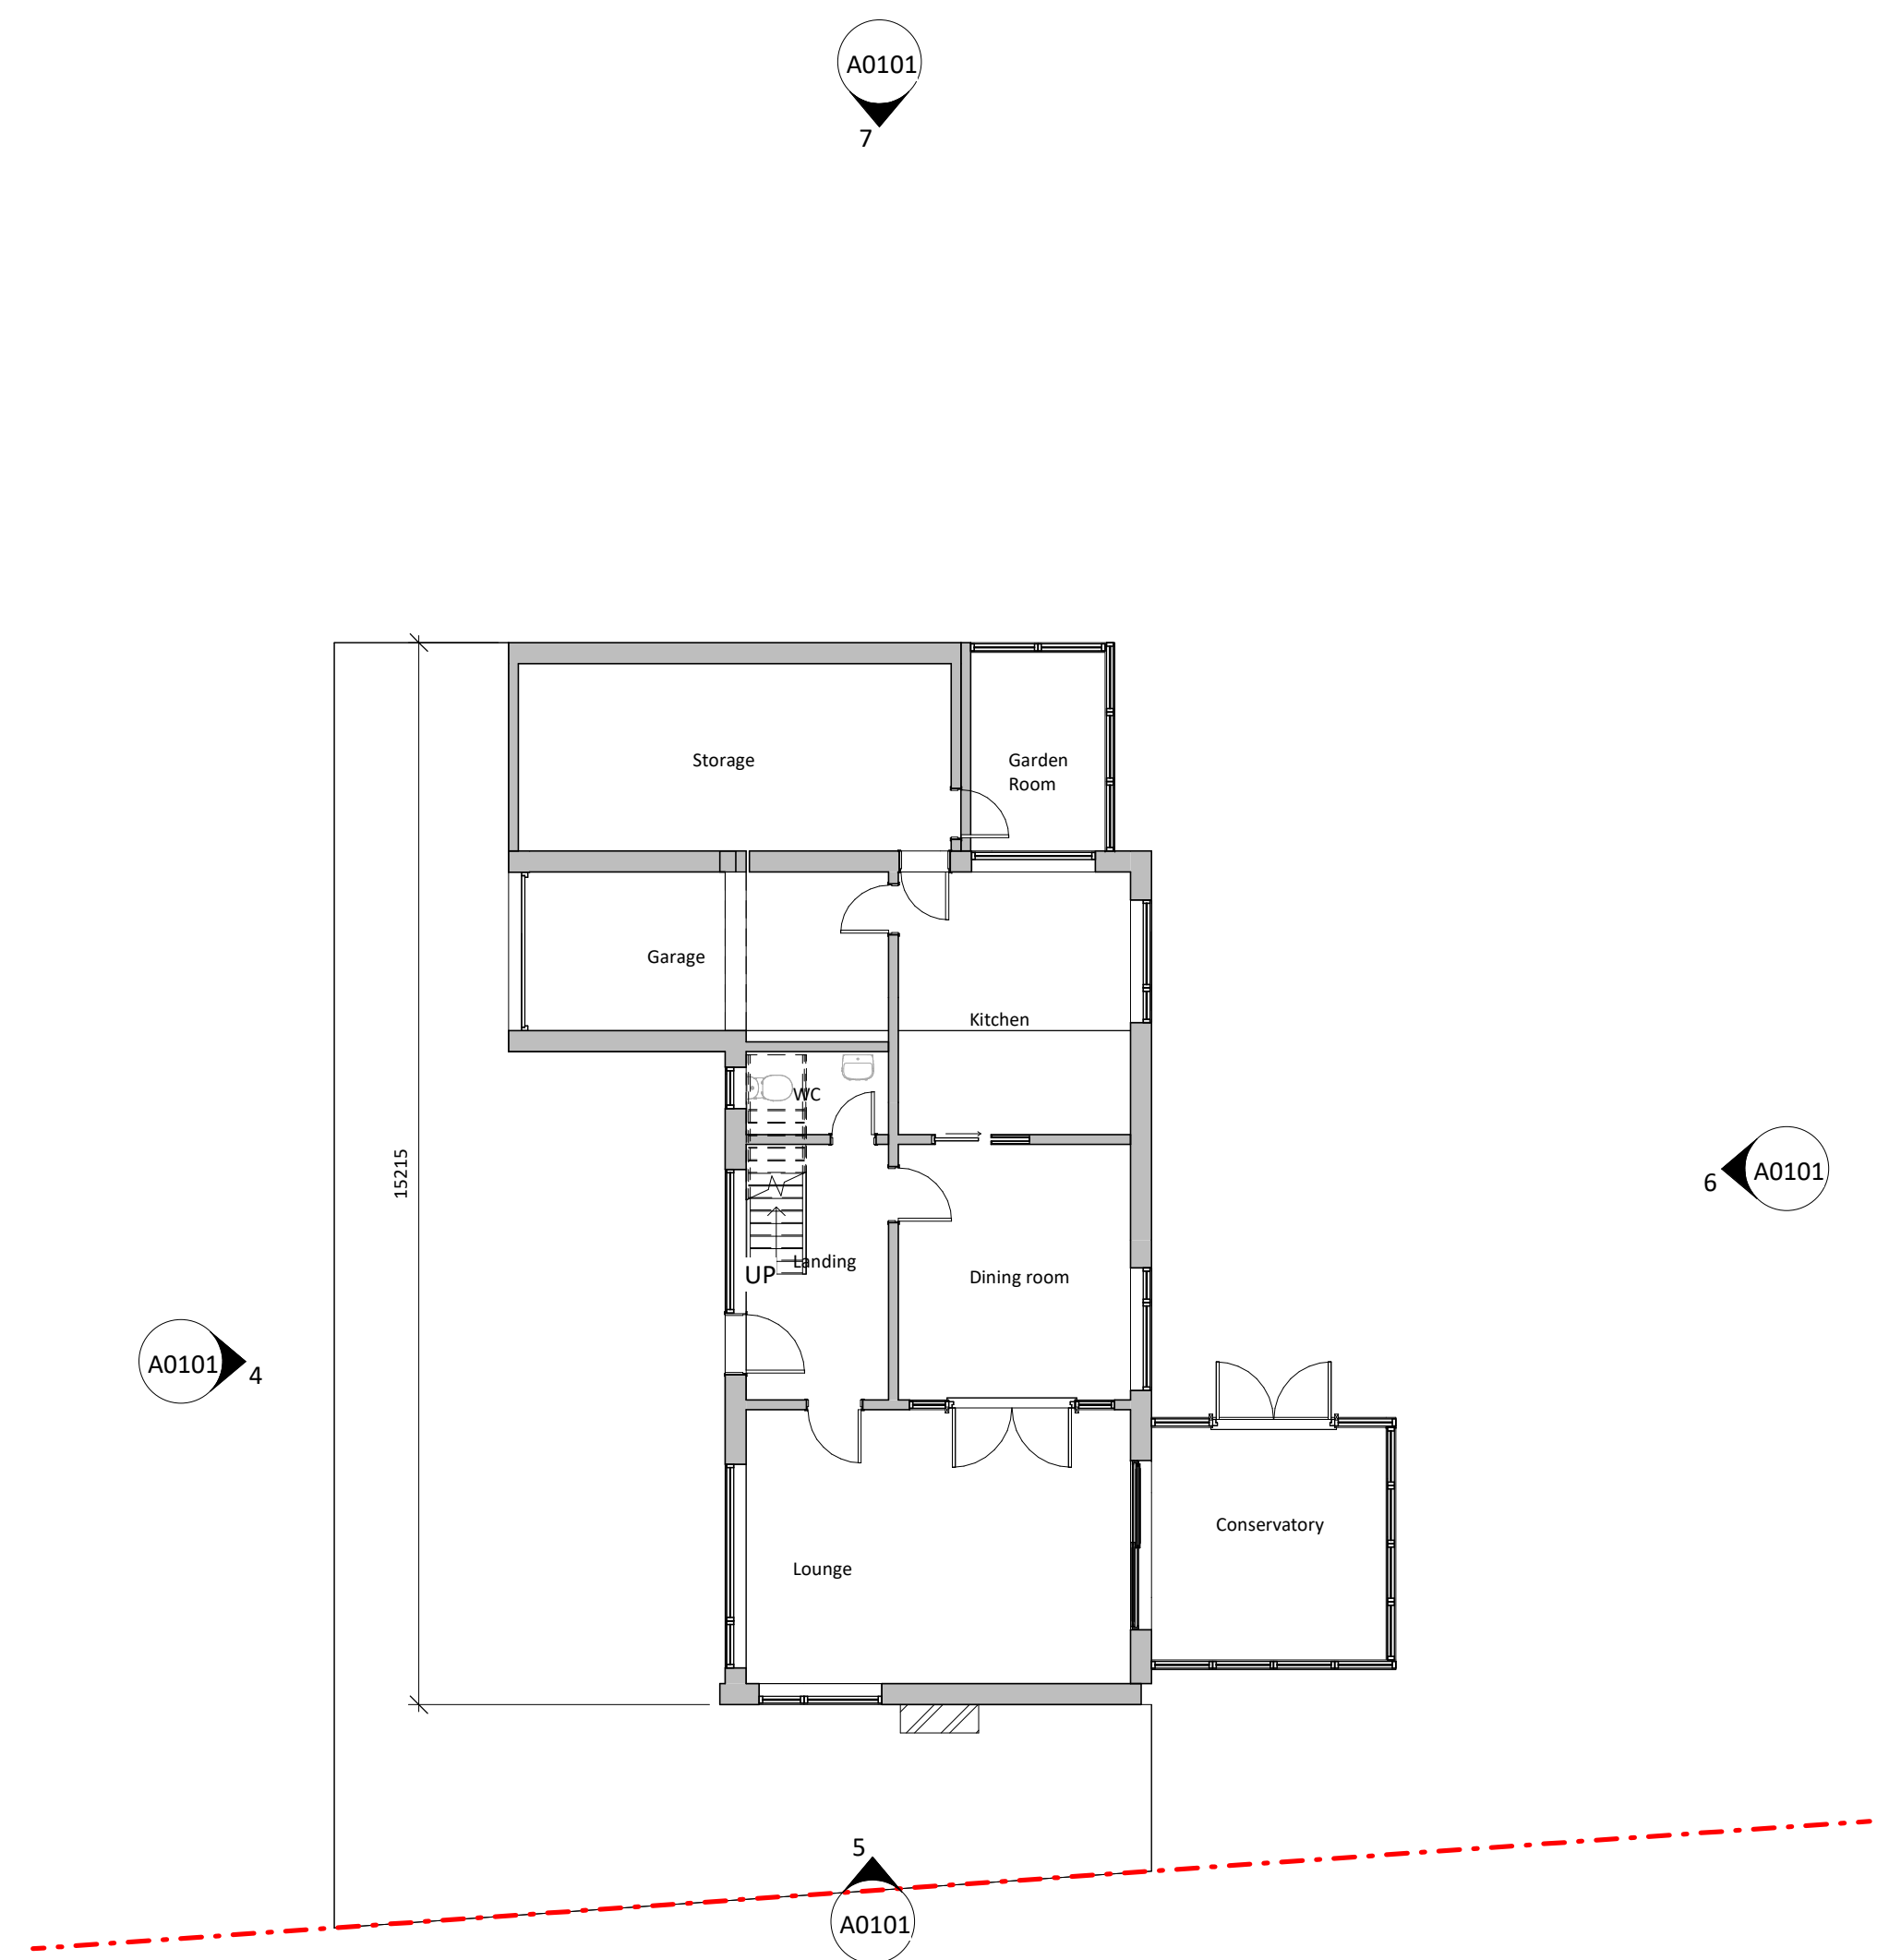


Existing Level 00
1 : 100

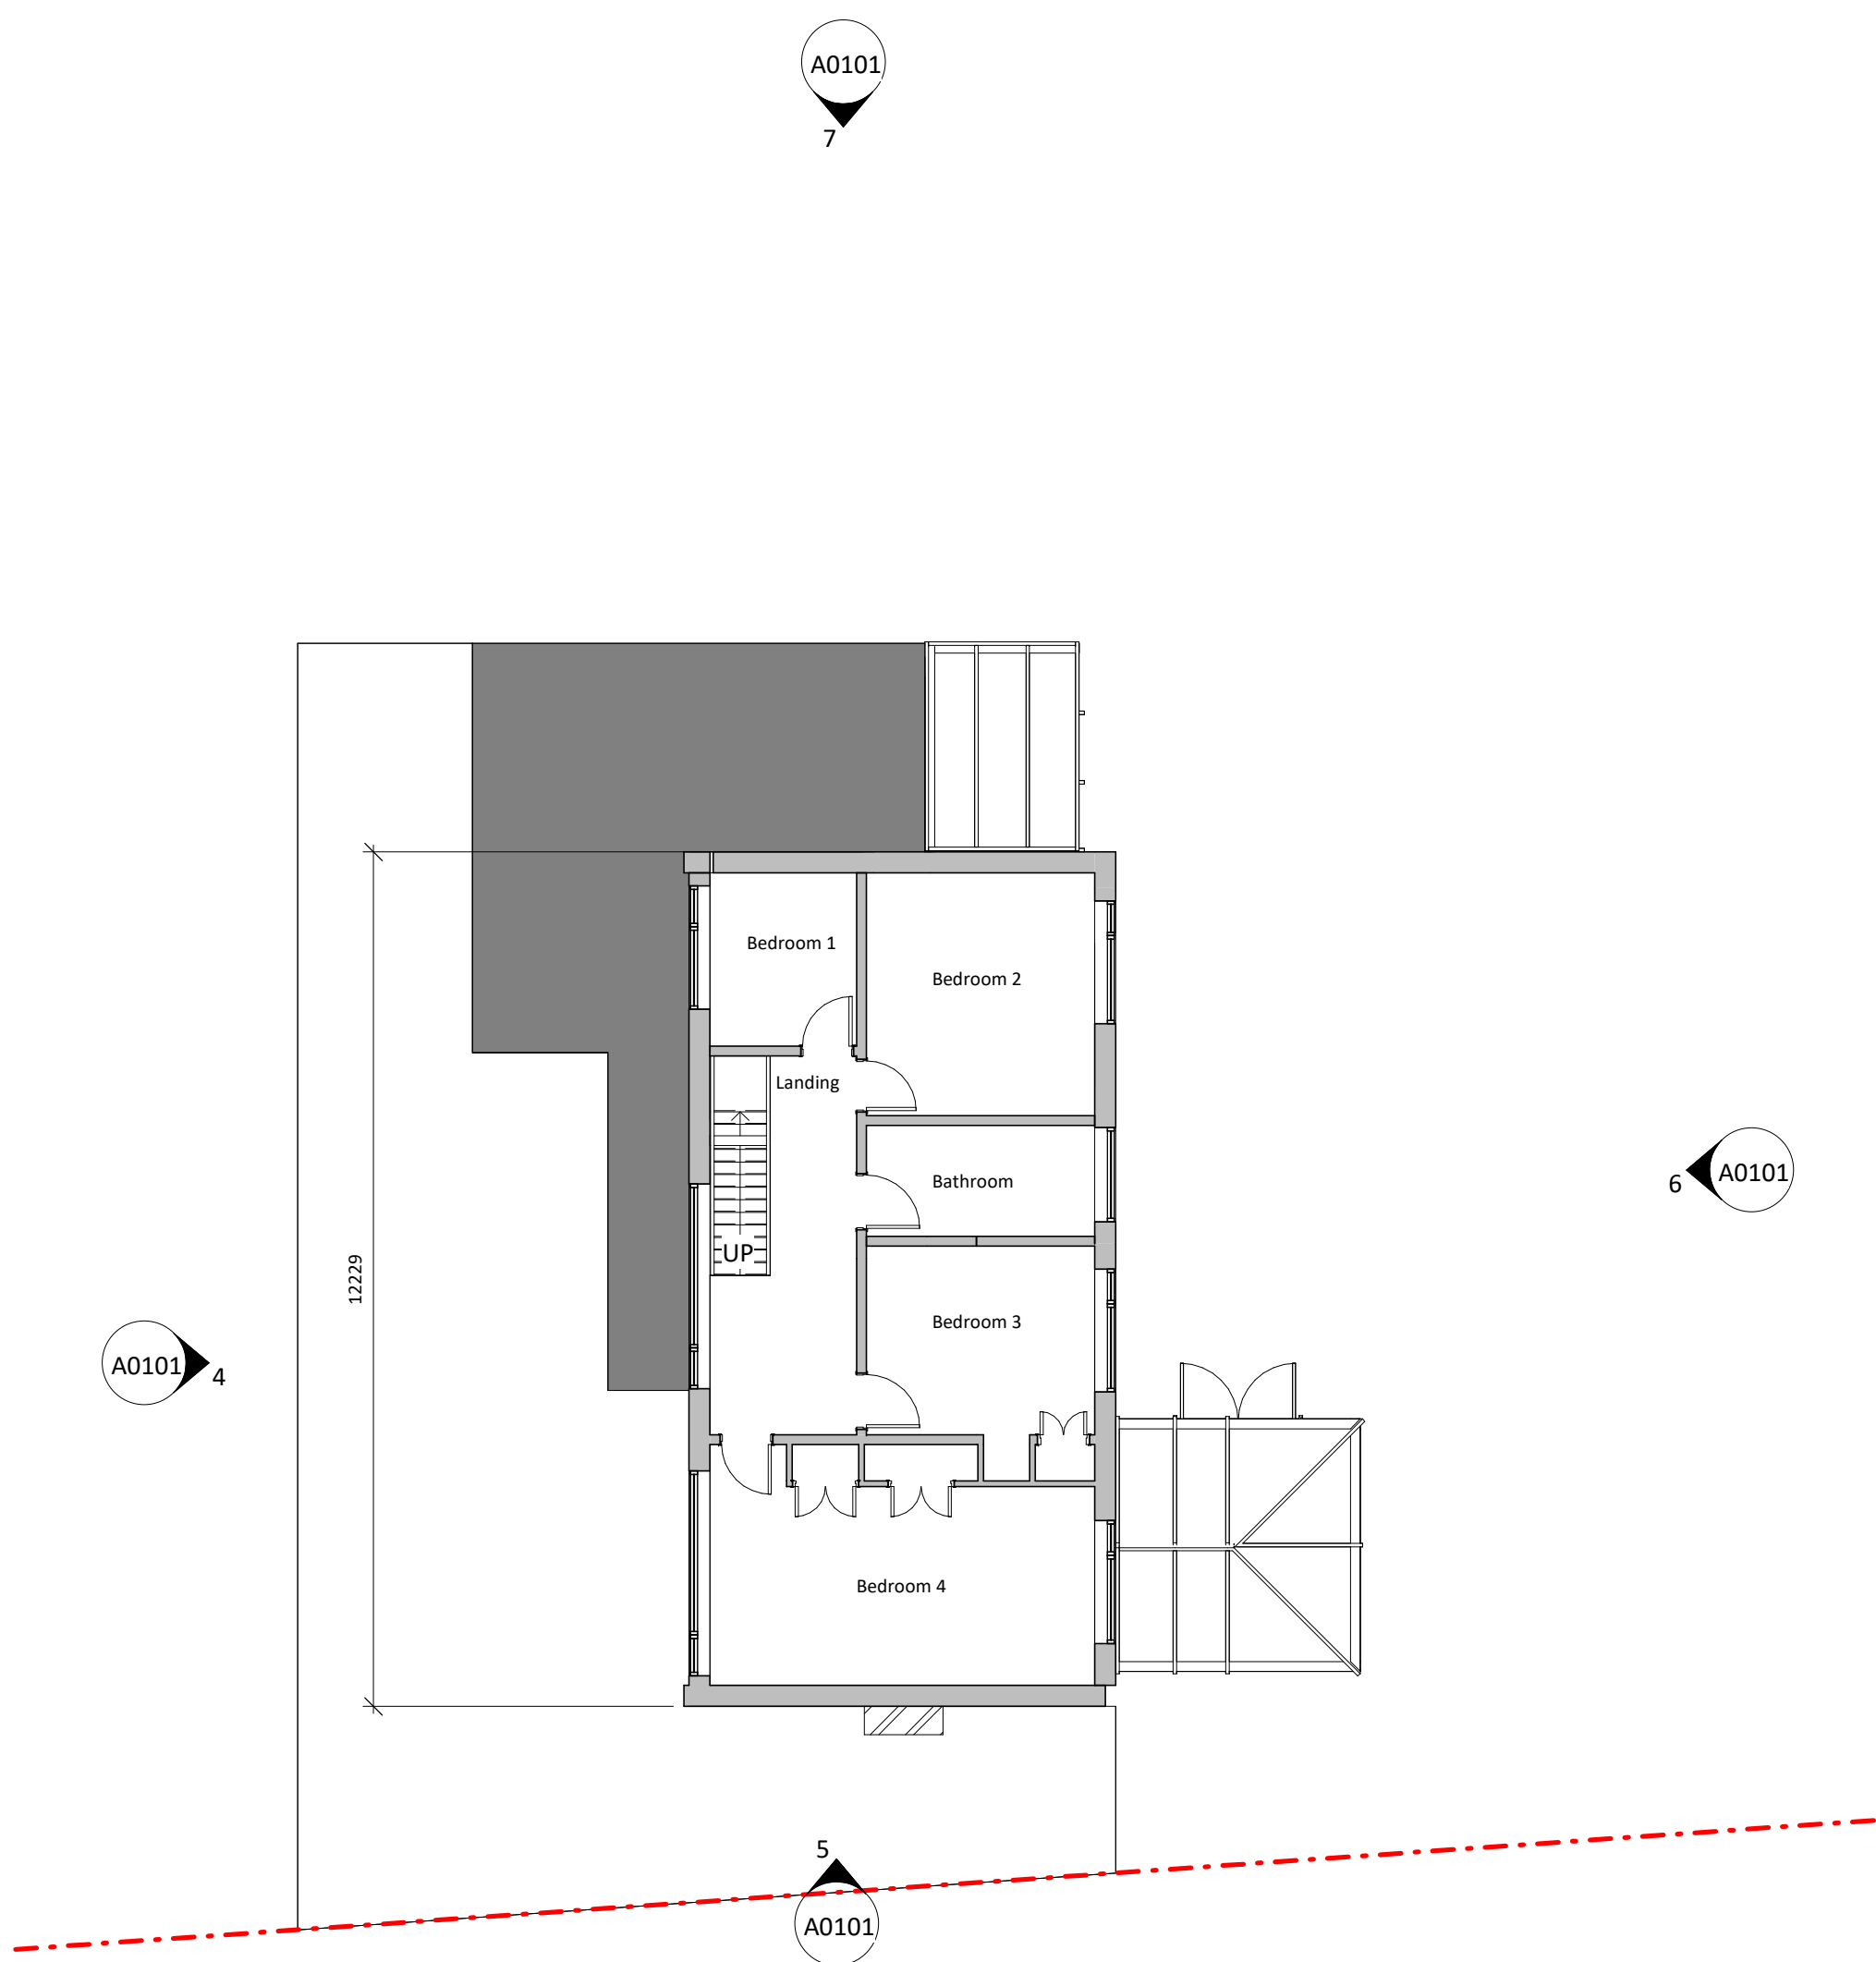


Existing Level 01
1 : 100

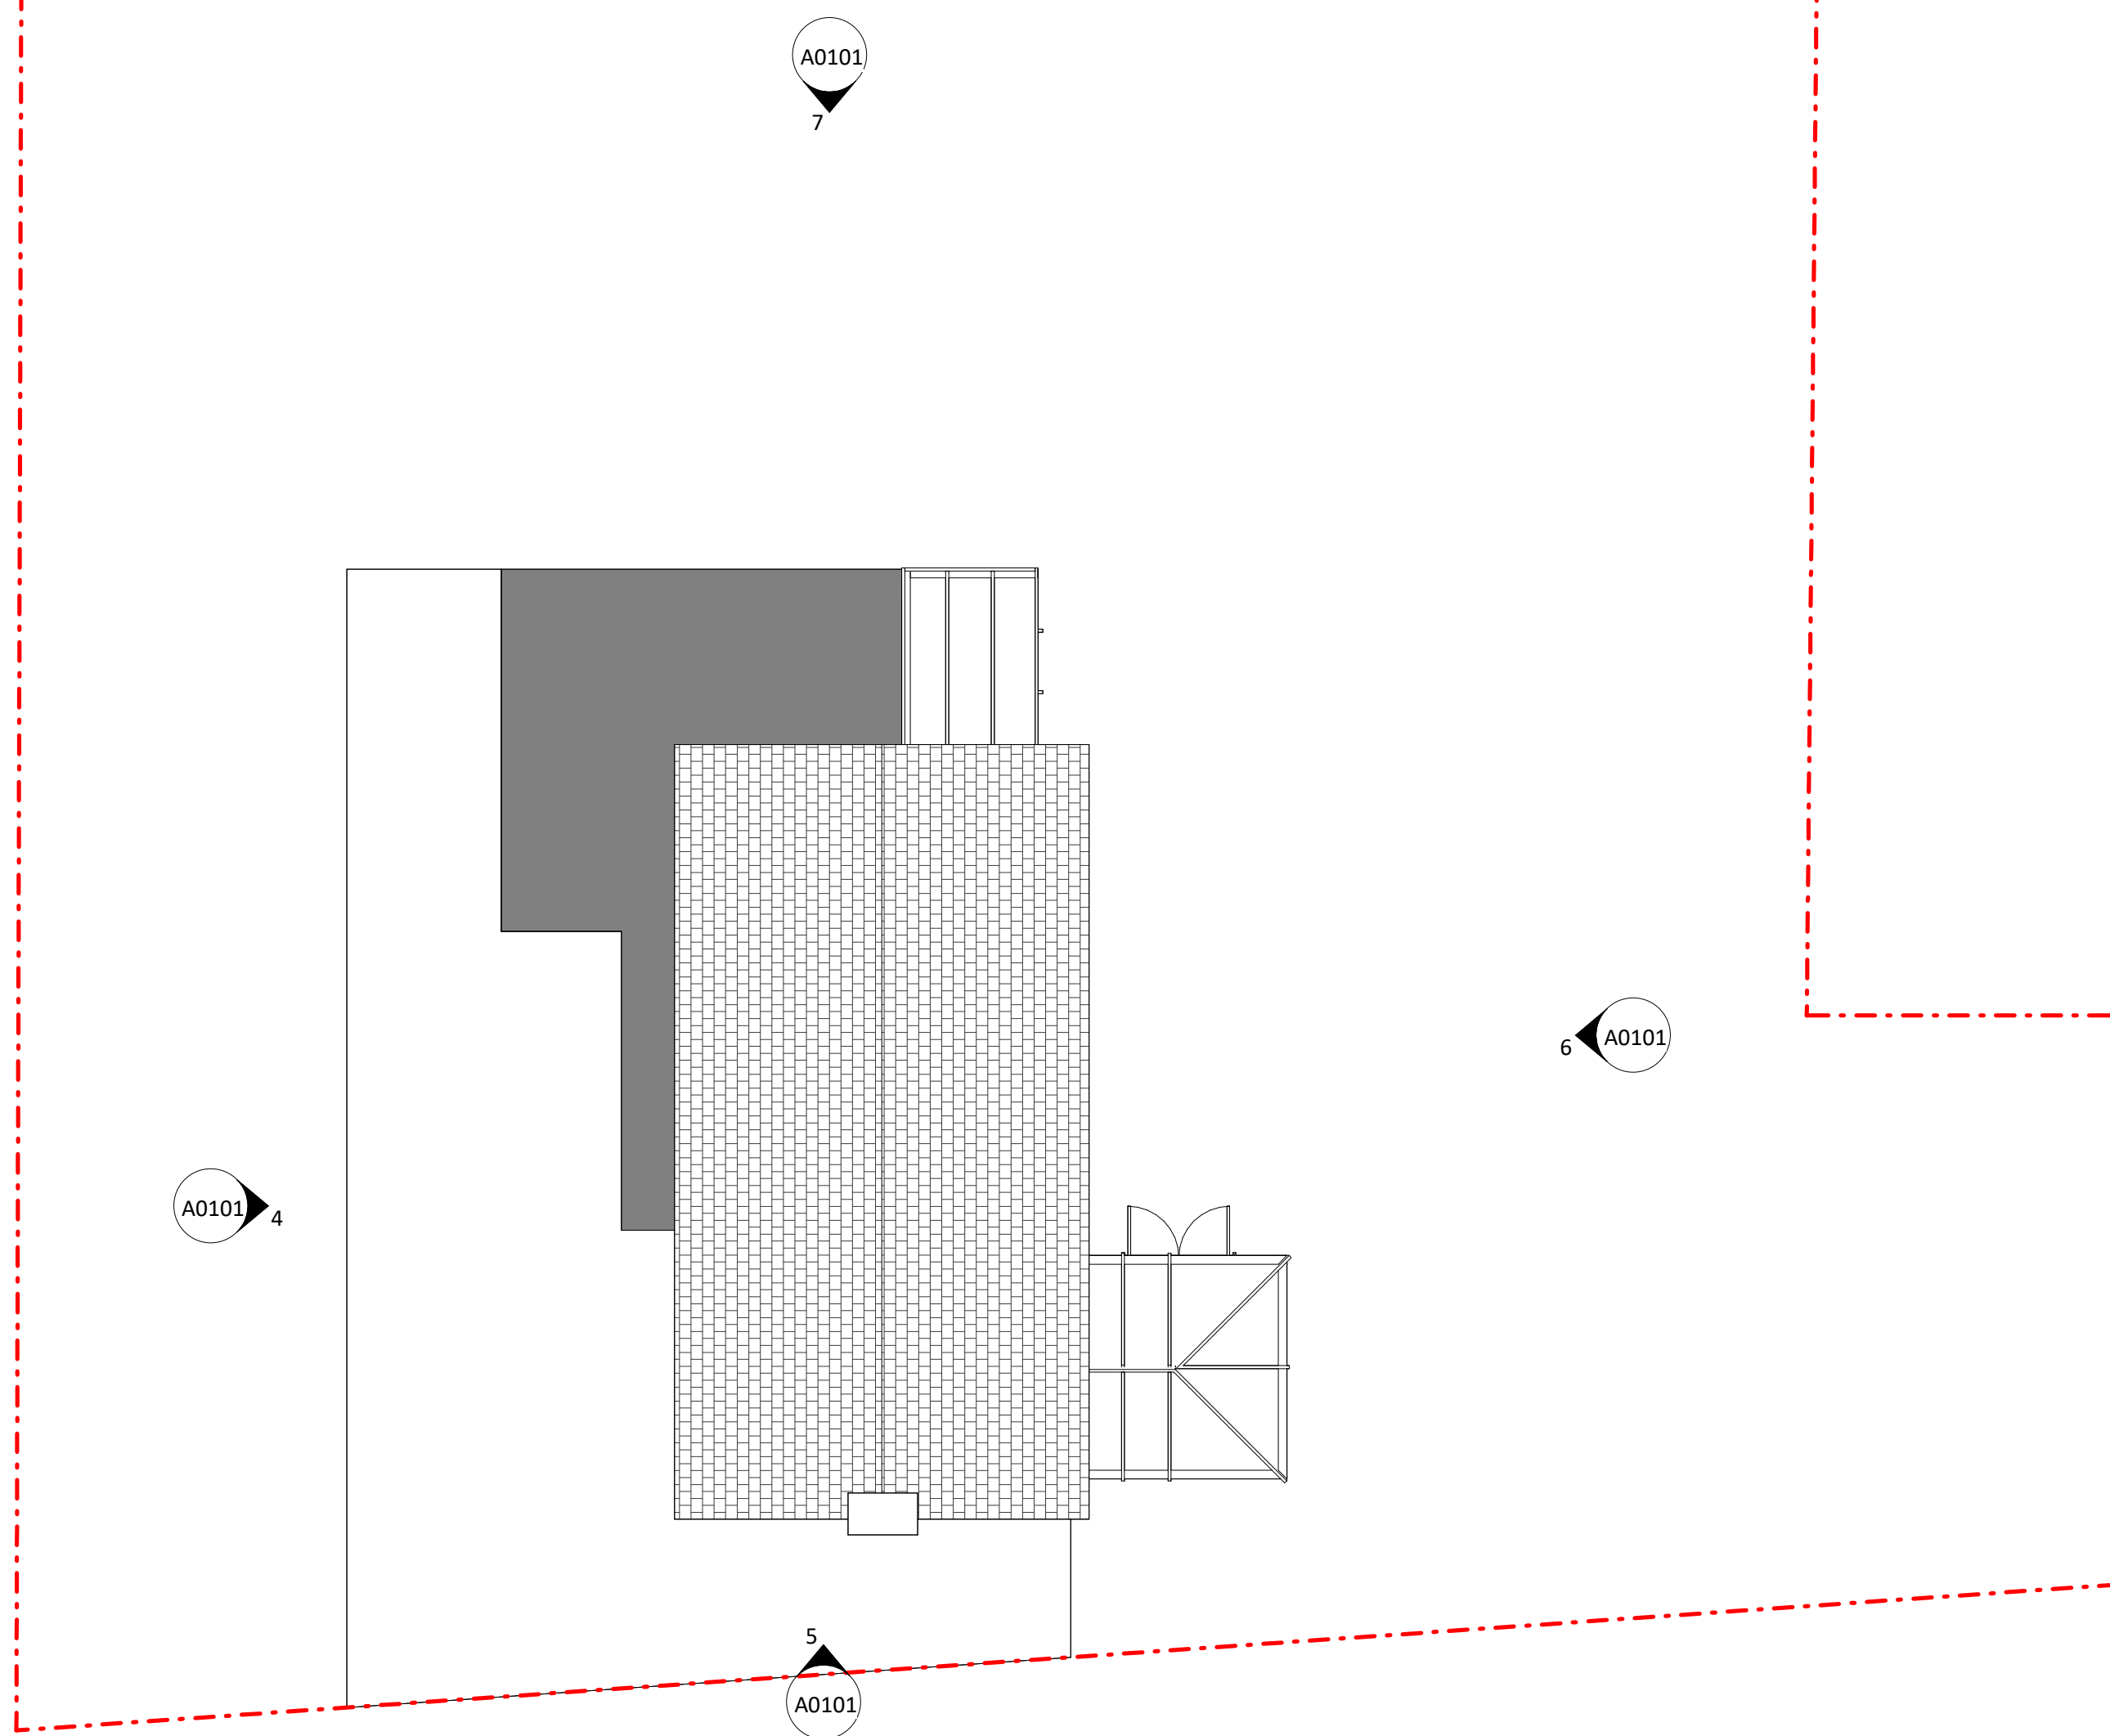


Existing Roof Level Plan
1 : 100

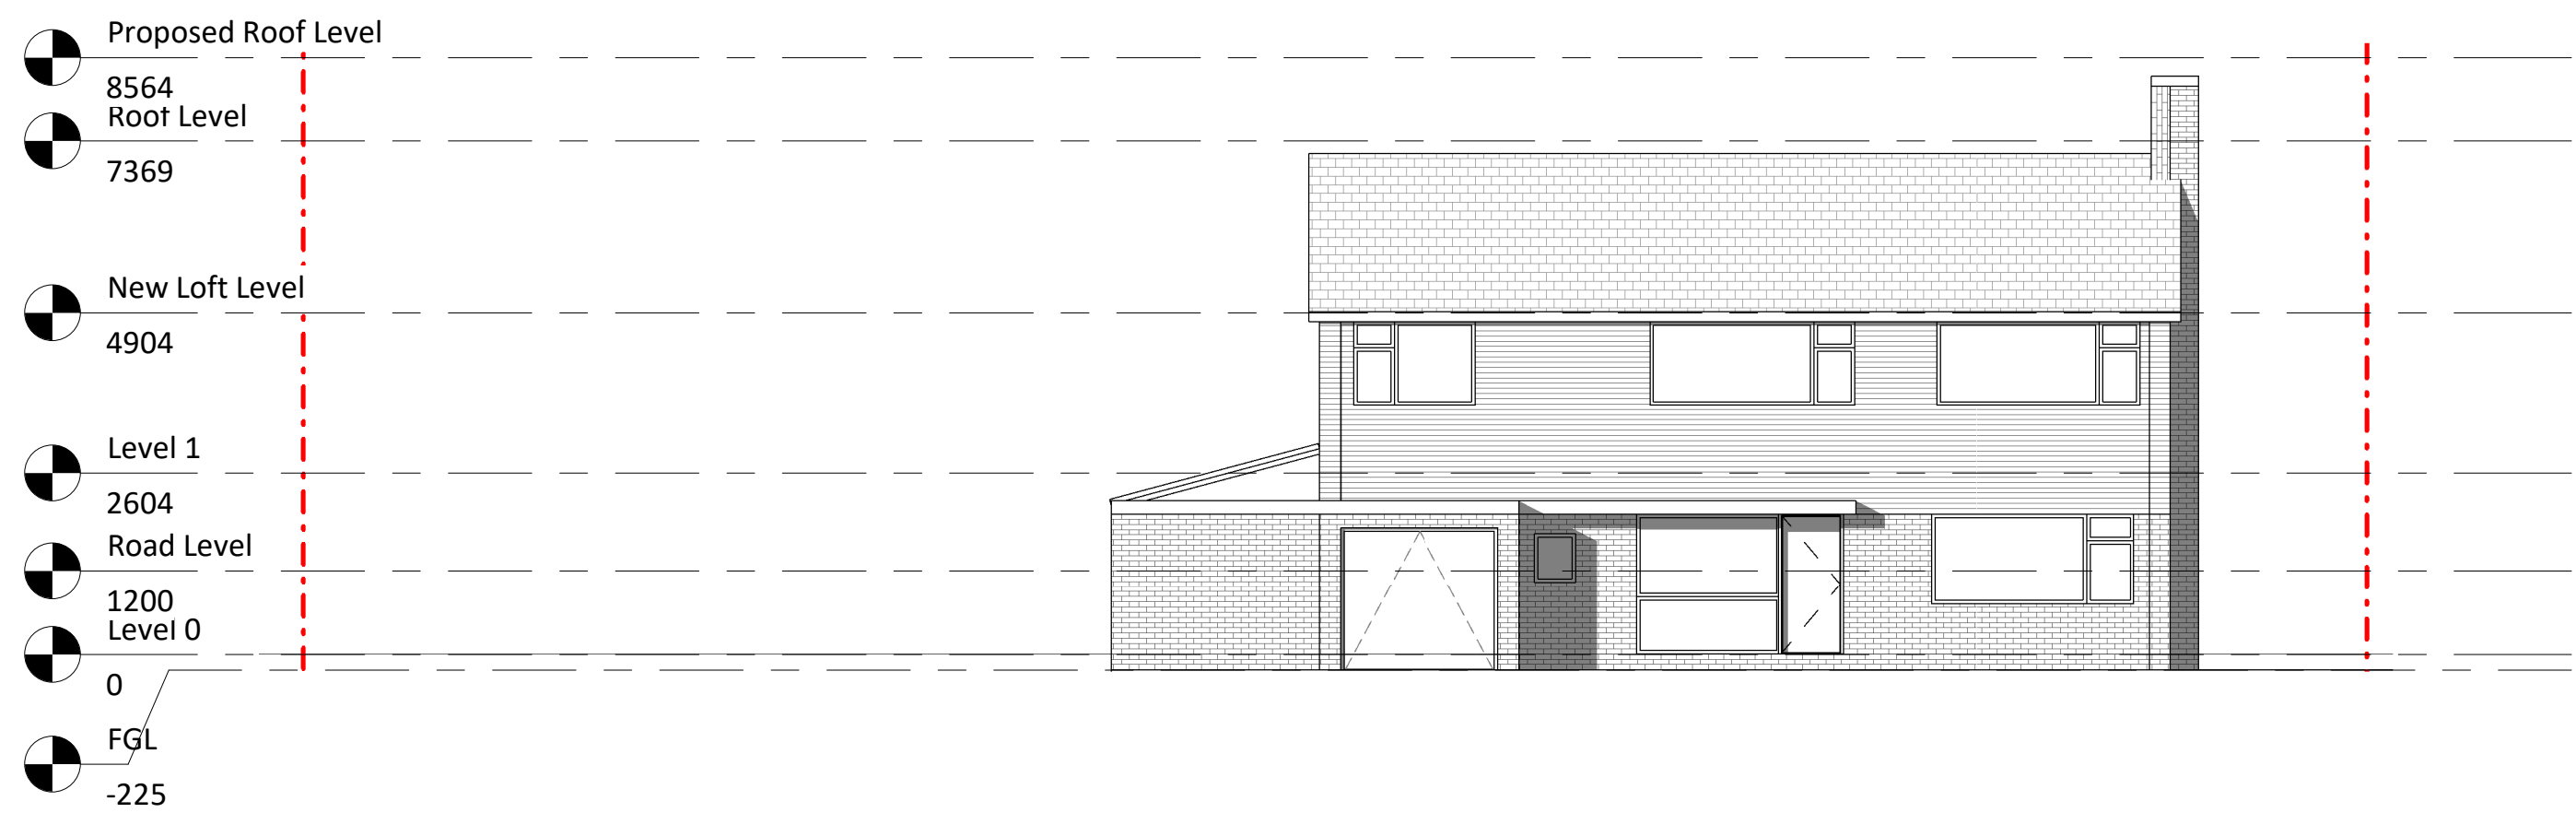

Elevation 1 - a
1 : 100

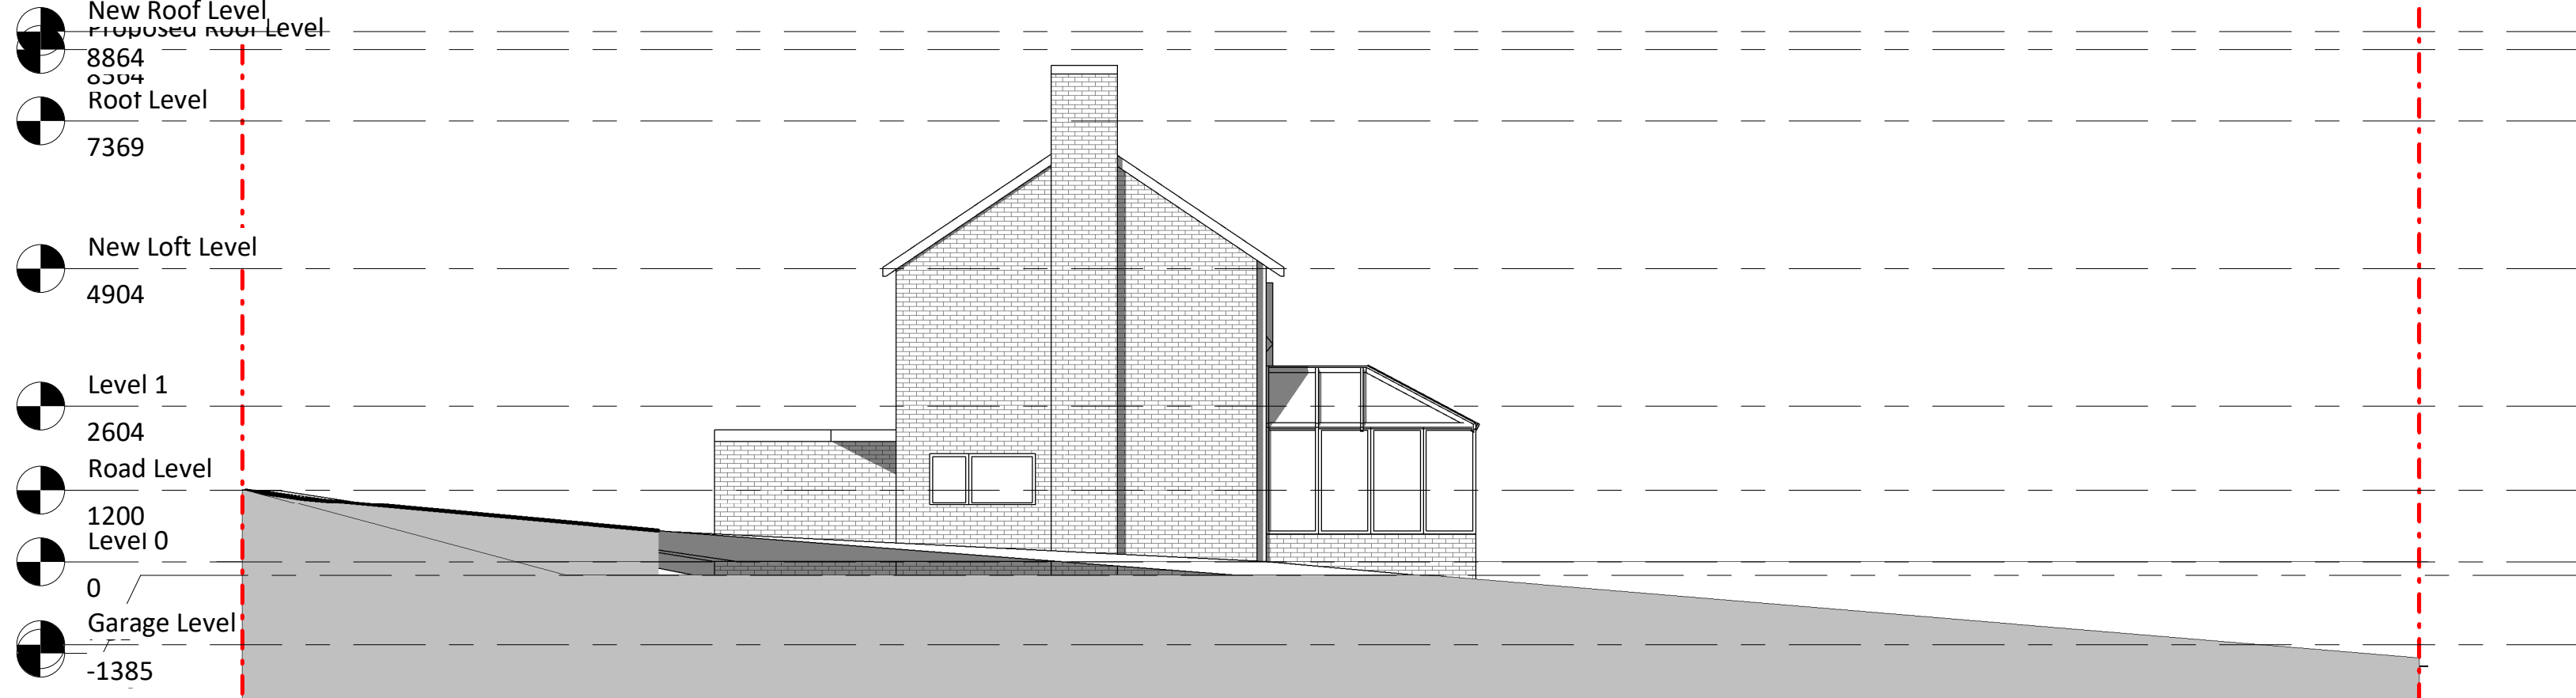

Elevation 2 - a
1 : 100

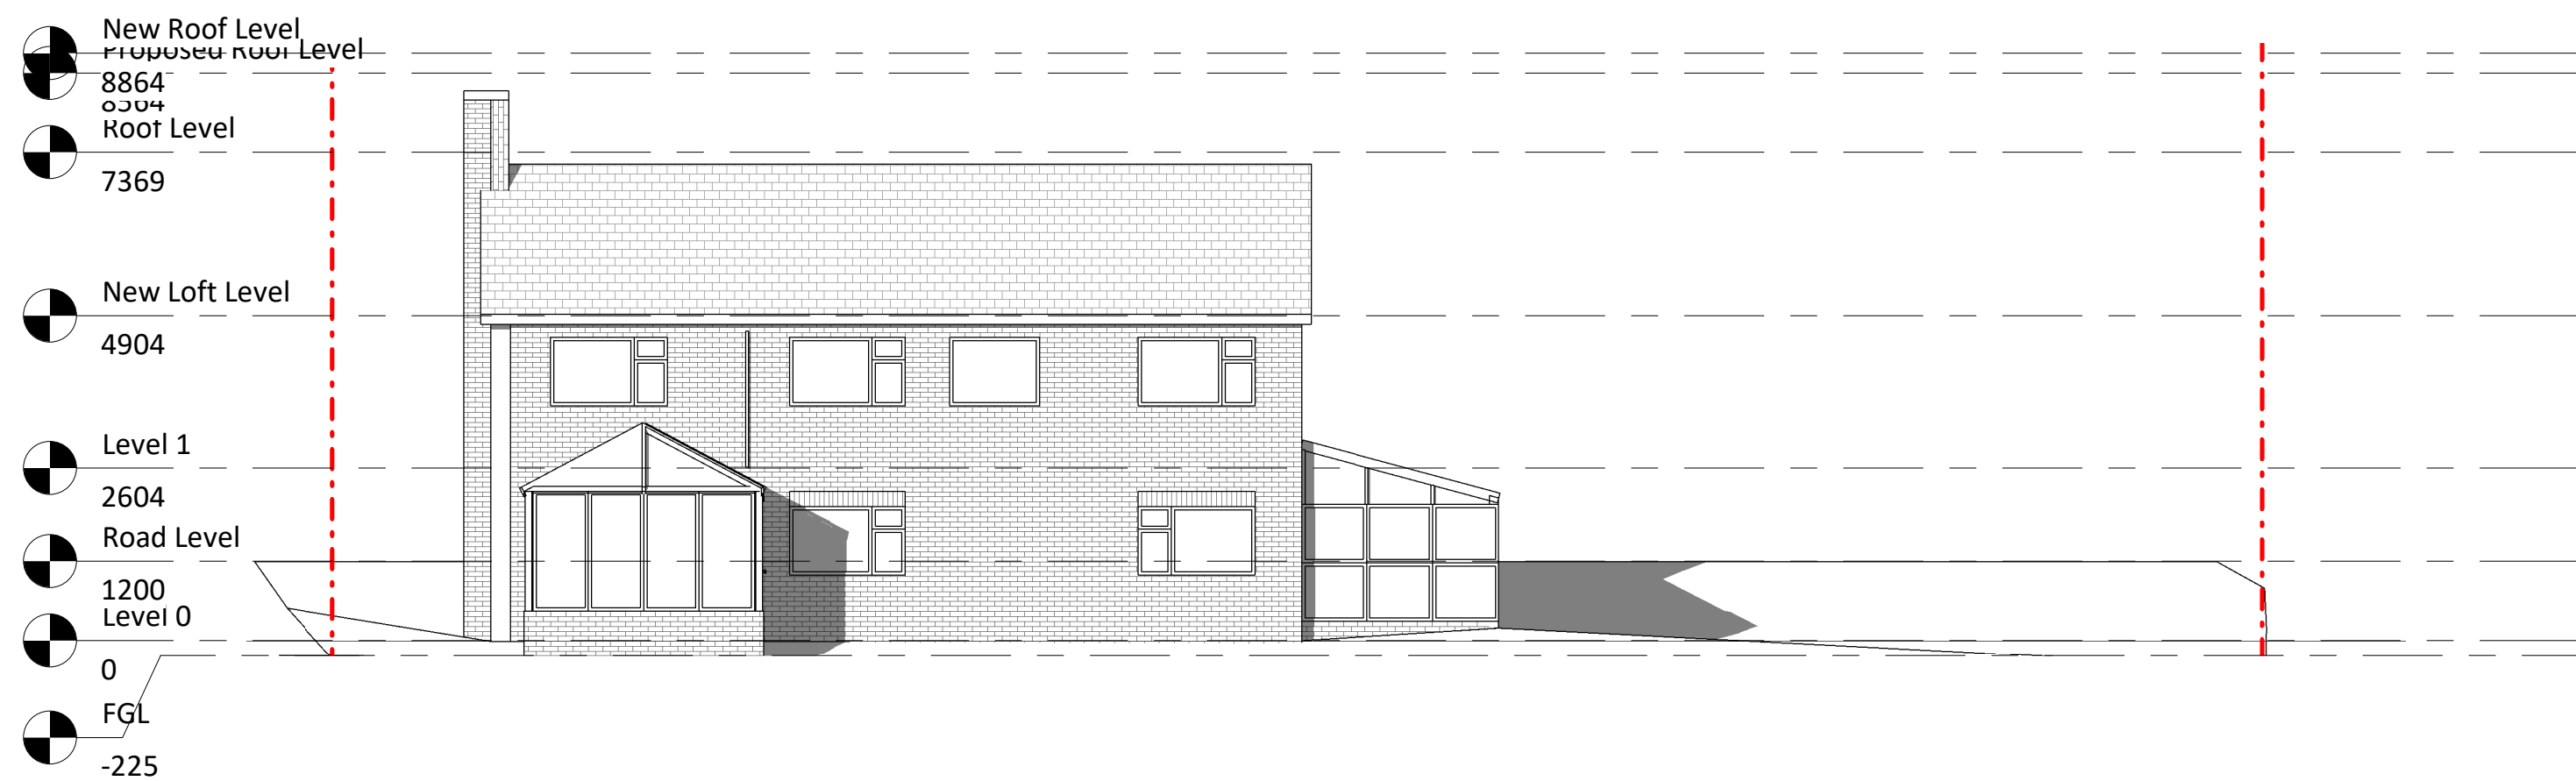

Elevation 3 - a
1 : 100



Elevation 4 - a
1 : 100

NOTES:

ARCHITECTURE / everything

T: 07585 857615
W: www.architectureeverything.co.uk
E: architectureandeverything@gmail.com

Mallards


Mallards
Northgate
HAG 2TJ
Neel & Meera

Project no.

AE_1124

Revision		
No.	Description	Date
1	Planning Drawings v01	19.03.2025
2	Planning Amendment	04.06.2025
3	Planning Amendment	26.06.2025
4	Planning Amendment	05.07.2025
5	Planning Amendment	15.07.2025

Project Information

 

Scale @A0

1 : 100

Drawing:


GA Drawings
Existing

Drawing Number:

A0101

Revision		
No.	Description	Date
1	Planning Drawings v01	19.03.2025
2	Planning Amendment	04.06.2025
3	Planning Amendment	26.06.2025
4	Planning Amendment	05.07.2025
5	Planning Amendment	15.07.2025

Project Information

 


Scale @A0

1 : 100

Drawing:

GA Drawings
Existing

Drawing Number:

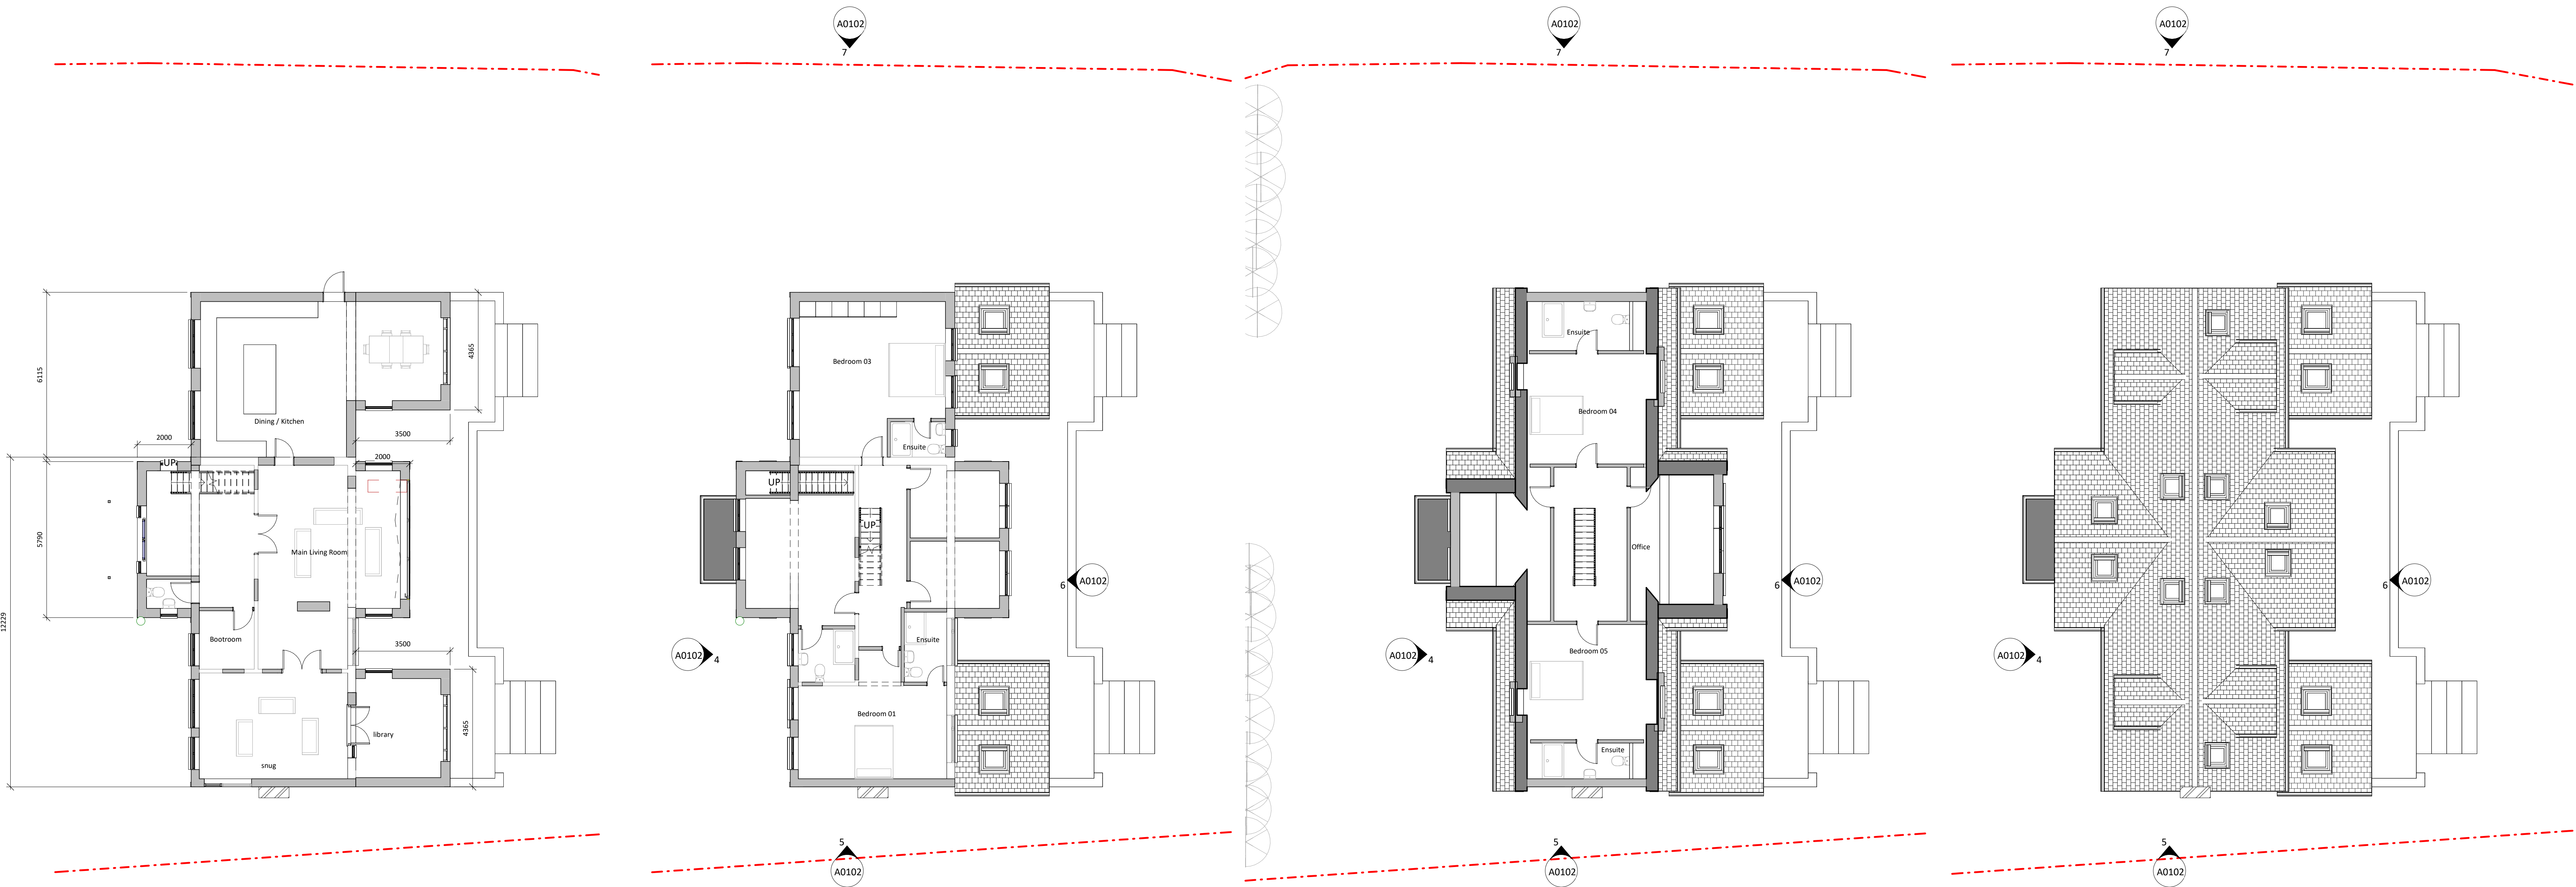

Proposed Level 00

1 : 100

Proposed Level 01


1 : 100

Proposed Loft Level

1 : 100

Proposed Roof Level Plan

1 : 100

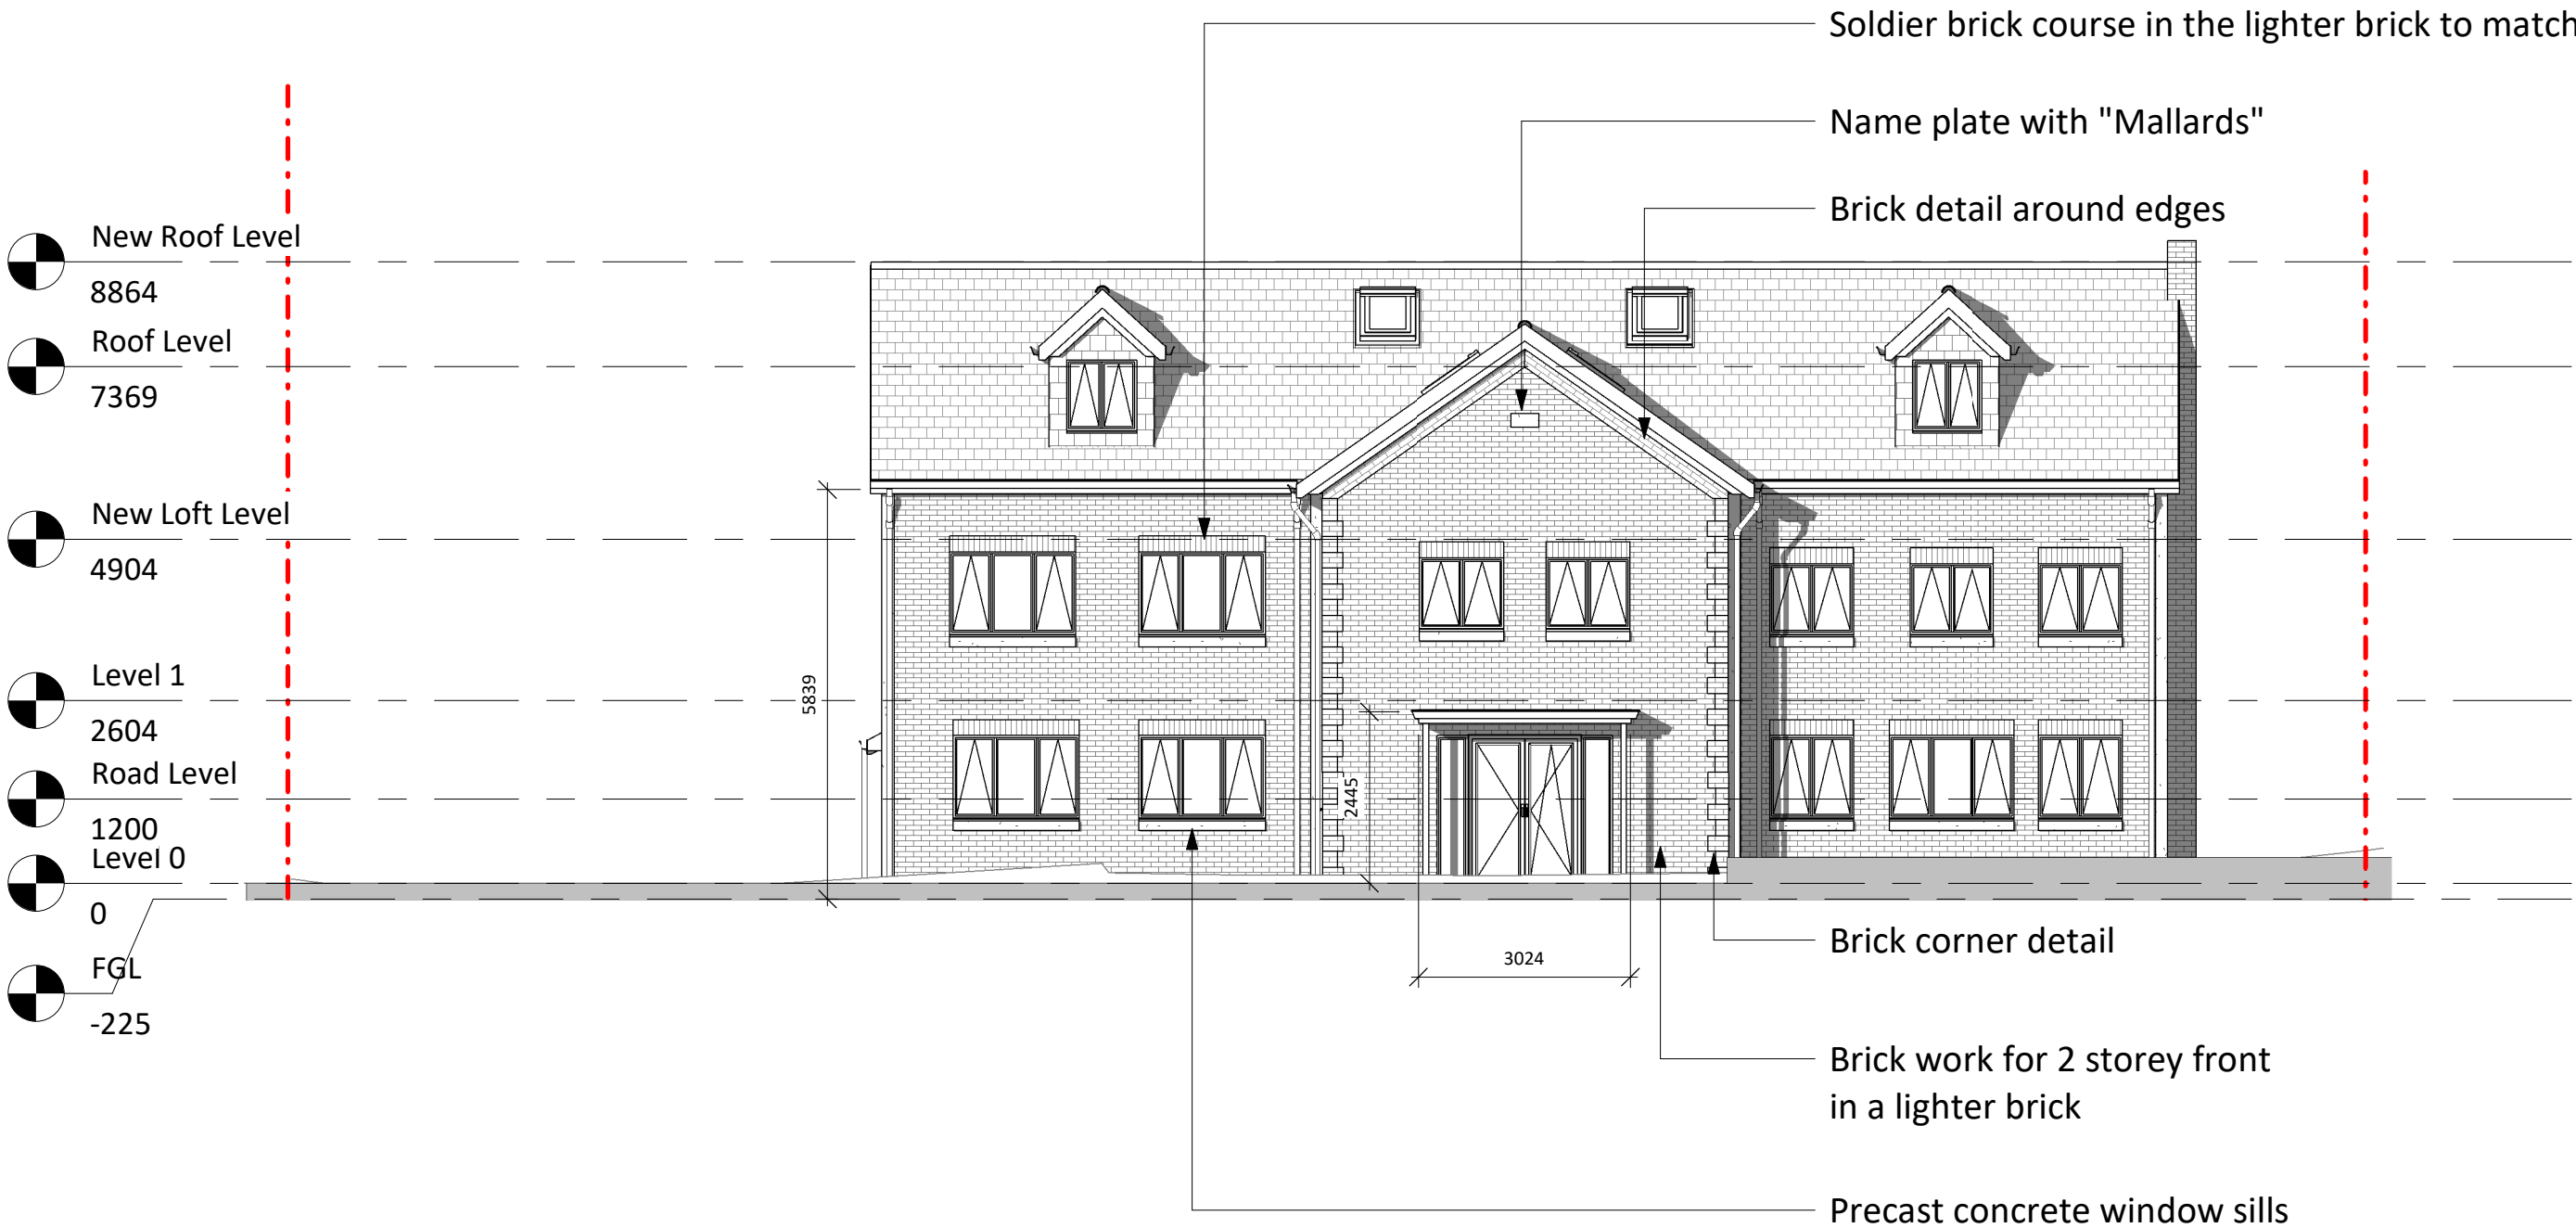

Proposed Front Elevation

1 : 100

Proposed Side Elevaiton 1

1 : 100



Proposed Side Elvation 2

1 : 100




Proposed Rear Elevation

1 : 100



Street Elevation

1 : 50

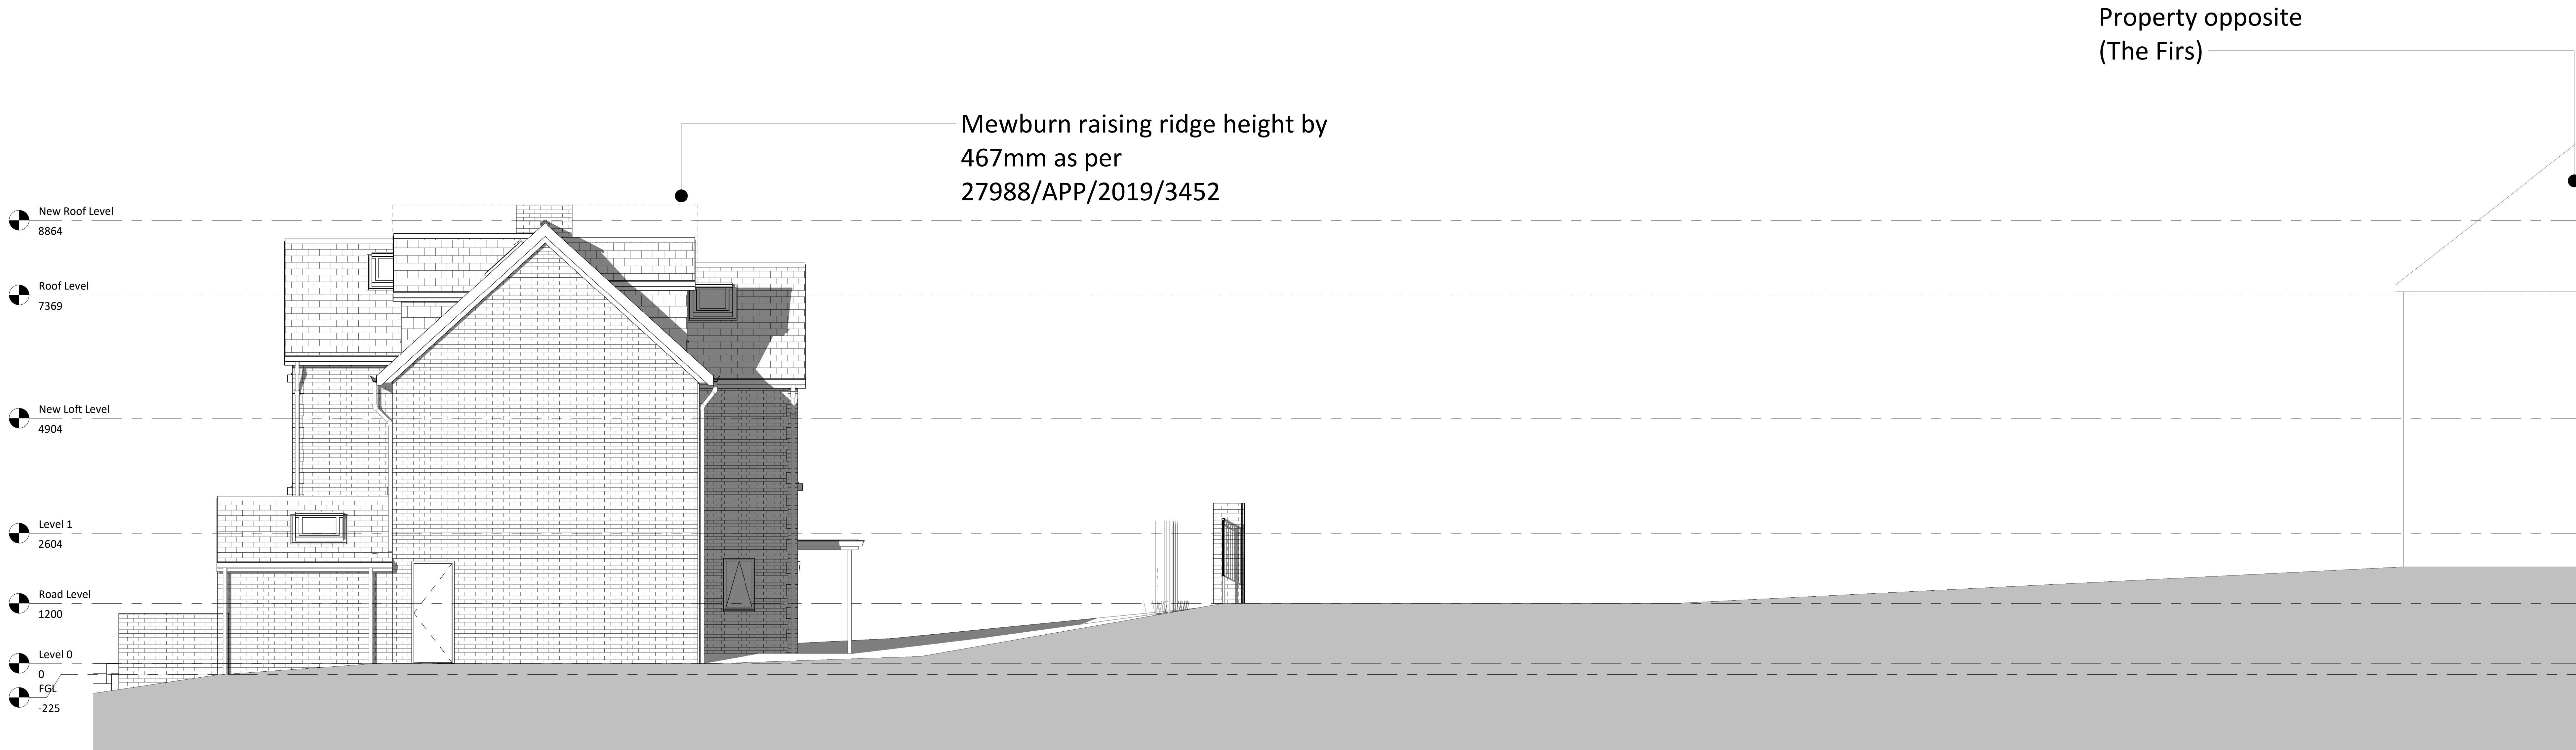

Street Elevation 2

1 : 50

NOTES:

ARCHITECTURE / everything

T: 07585 857615
W: www.architectureeverything.co.uk
E: architectureandeverything@gmail.com


Mallards

Mallards
Northgate
HAG 2TJ
Neel & Meera

Project no.
AE_1124

Revision		
No.	Description	Date
1	Planning Drawings v01	19.03.2025
2	Planning Amendment	04.06.2025
3	Planning Amendment	26.06.2025
4	Planning Amendment	05.07.2025
5	Planning Amendment	15.07.2025

Project Information

 


Scale @A0
1 : 50

Drawing:

GA Drawings
Proposed

Drawing Number:

A0103

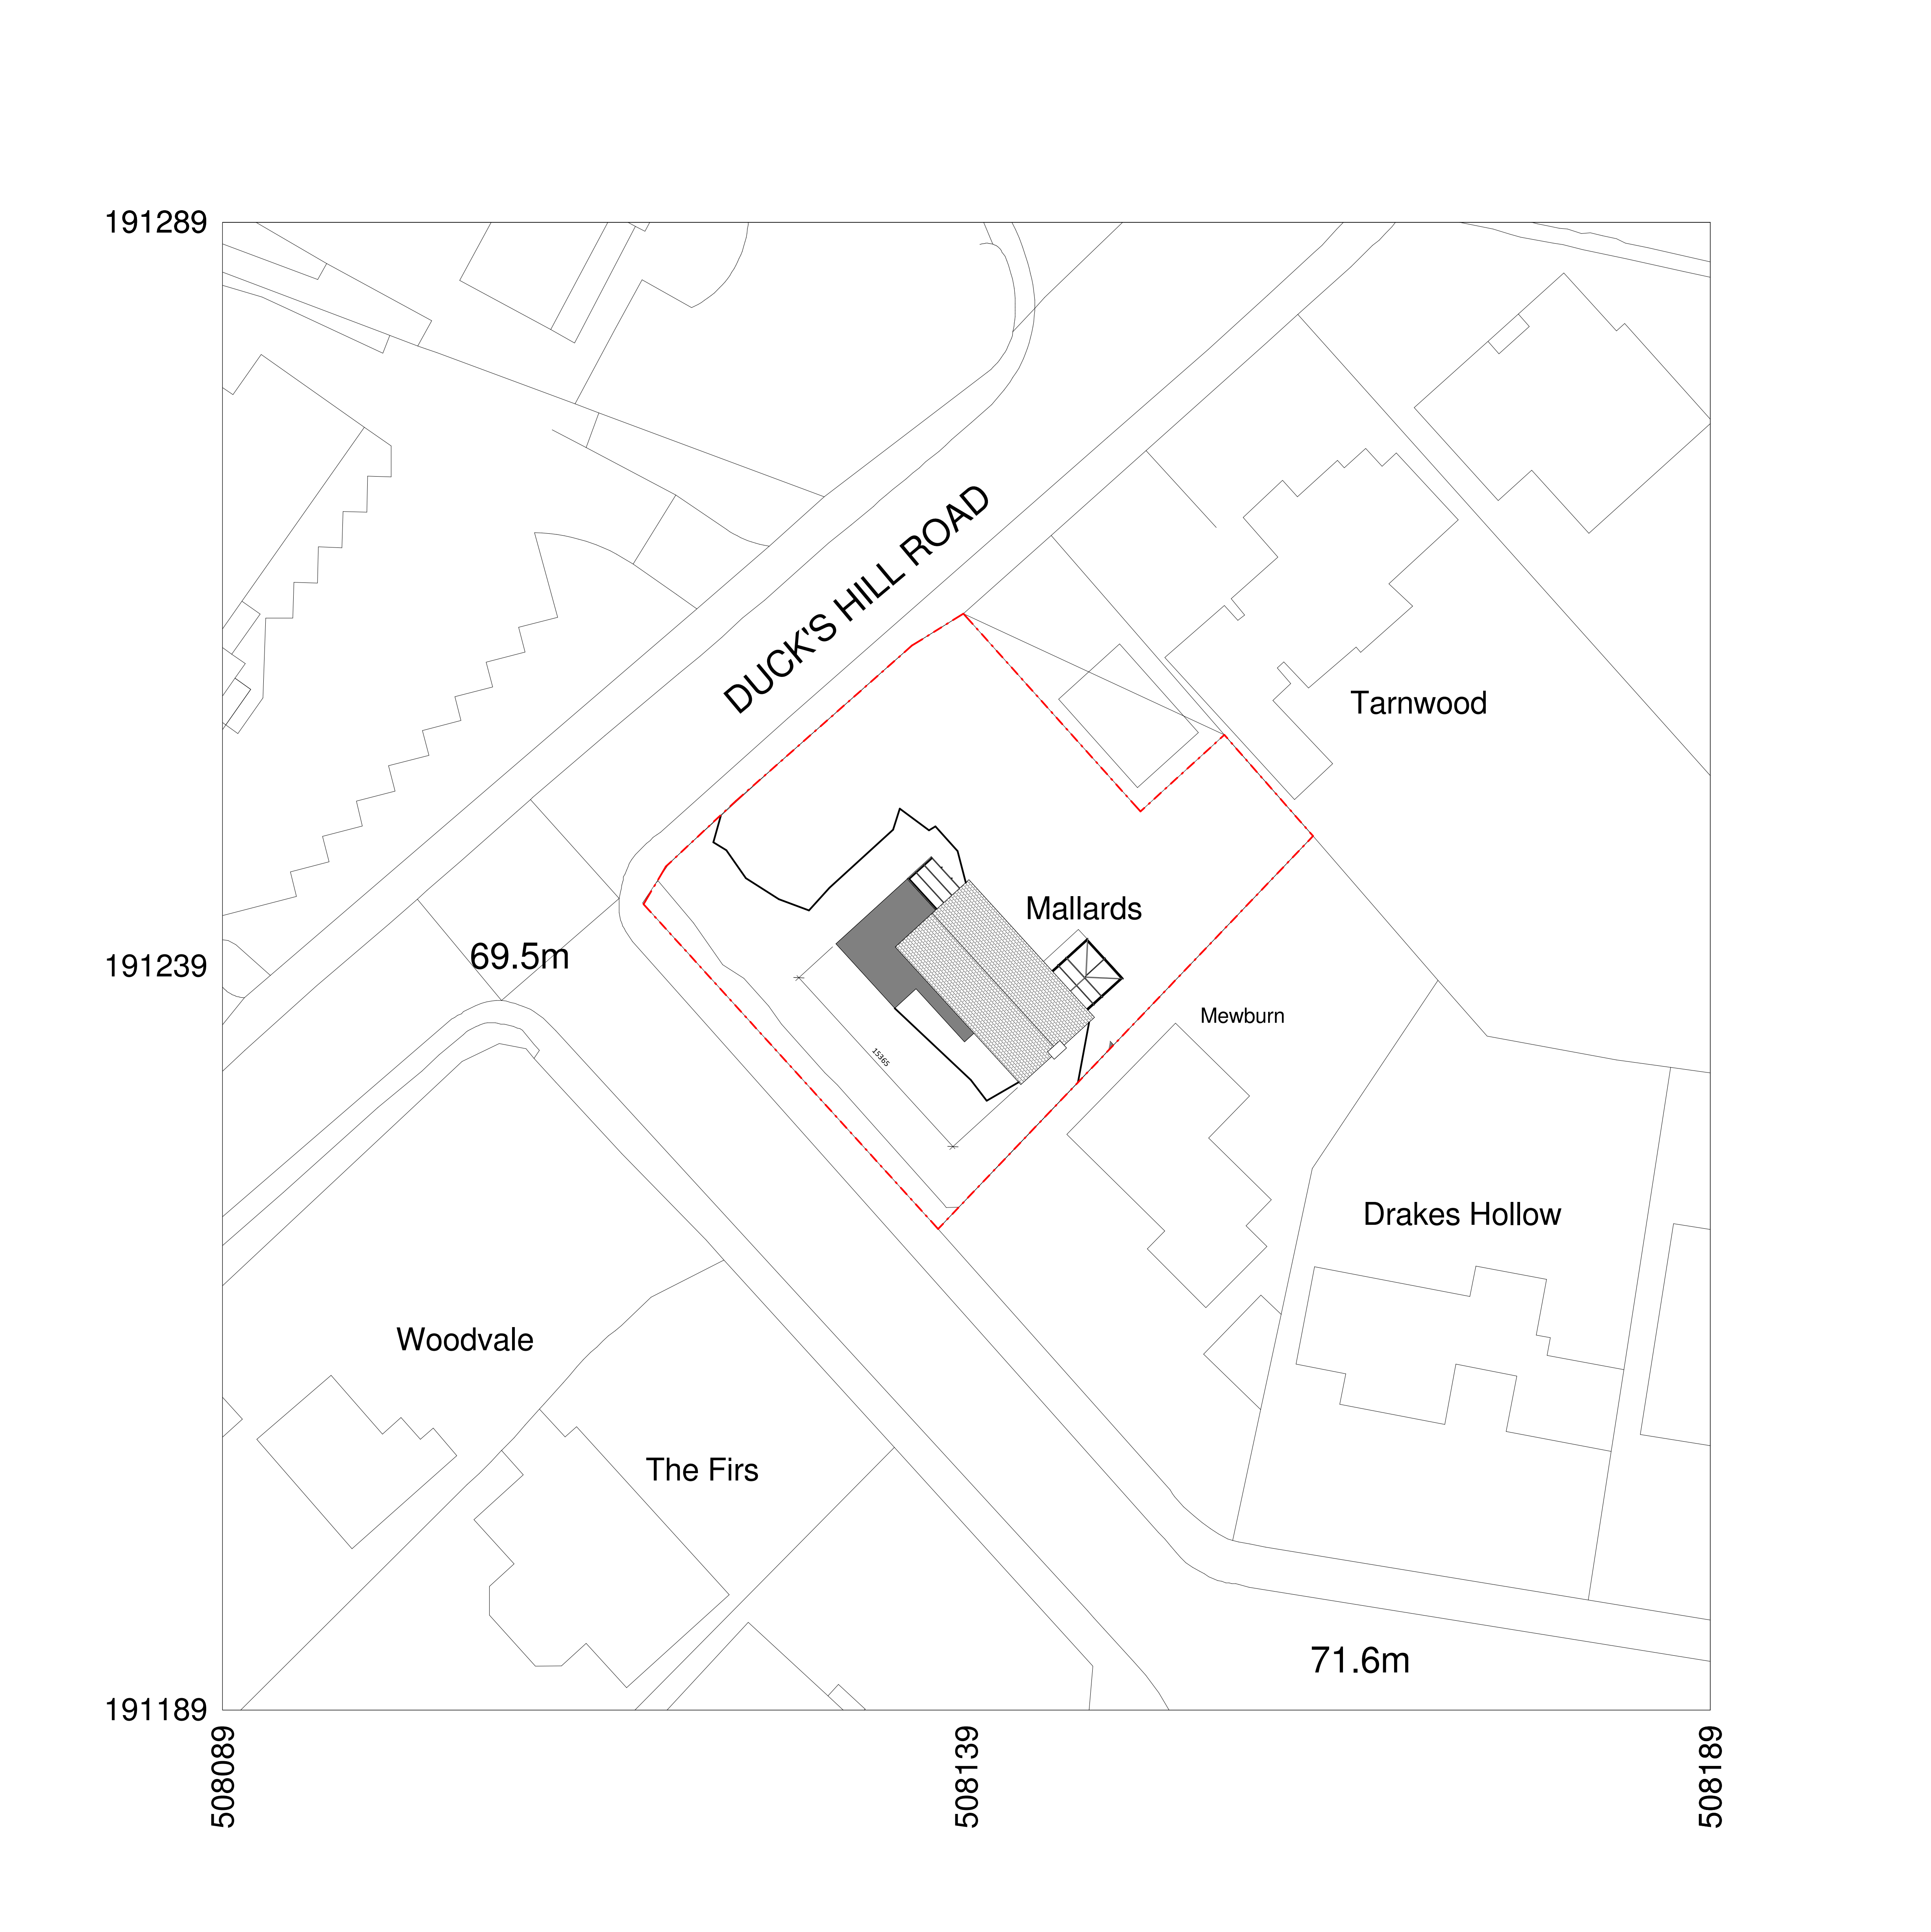

Existing Location Plan
1 : 200

NOTES:

ARCHITECTURE / everything

T: 07585 857615
W: www.architectureeverything.co.uk
E: architectureandeverything@gmail.com


Mallards

Mallards
Northgate
HAG 2TJ
Neel & Meera

Project no.
AE_1124


Revision		
No.	Description	Date
1	Planning Drawings v01	19.03.2025
2	Planning Amendment	04.06.2025
3	Planning Amendment	26.06.2025
4	Planning Amendment	05.07.2025
5	Planning Amendment	15.07.2025

Project Information

 

Scale @A0

1 : 200

 

Drawing:

GA Drawings
Existing Location Plan

Drawing Number:

A0104



Proposed

1 : 200

NOTES:

ARCHITECTURE/ everything

T: 07585 857615
W: www.architectureeverything.co.uk
E: architectureandeverything@gmail.com


Mallards

Mallards
Northgate
HAG 2TJ
Neel & Meera

Project no.
AE_1124


Revision		
No.	Description	Date
1	Planning Drawings v01	19.03.2025
2	Planning Amendment	04.06.2025
3	Planning Amendment	26.06.2025
4	Planning Amendment	05.07.2025
5	Planning Amendment	15.07.2025

Project Information

 

Scale @A0

1 : 200

 

Drawing:

GA Drawings
Proposed Location Plan

Drawing Number:

A0105

Project no.
AE_1124

Revision		
No.	Description	Date
1	Planning Drawings v01	19.03.2025
2	Planning Amendment	04.06.2025
3	Planning Amendment	26.06.2025
4	Planning Amendment	05.07.2025
5	Planning Amendment	15.07.2025

Project Information

Scale @A0

Drawing:

GA Drawings
Existing Site Plan

Drawing Number:


A0106




Littlehurst brick corner detail reference



Name plaque reference

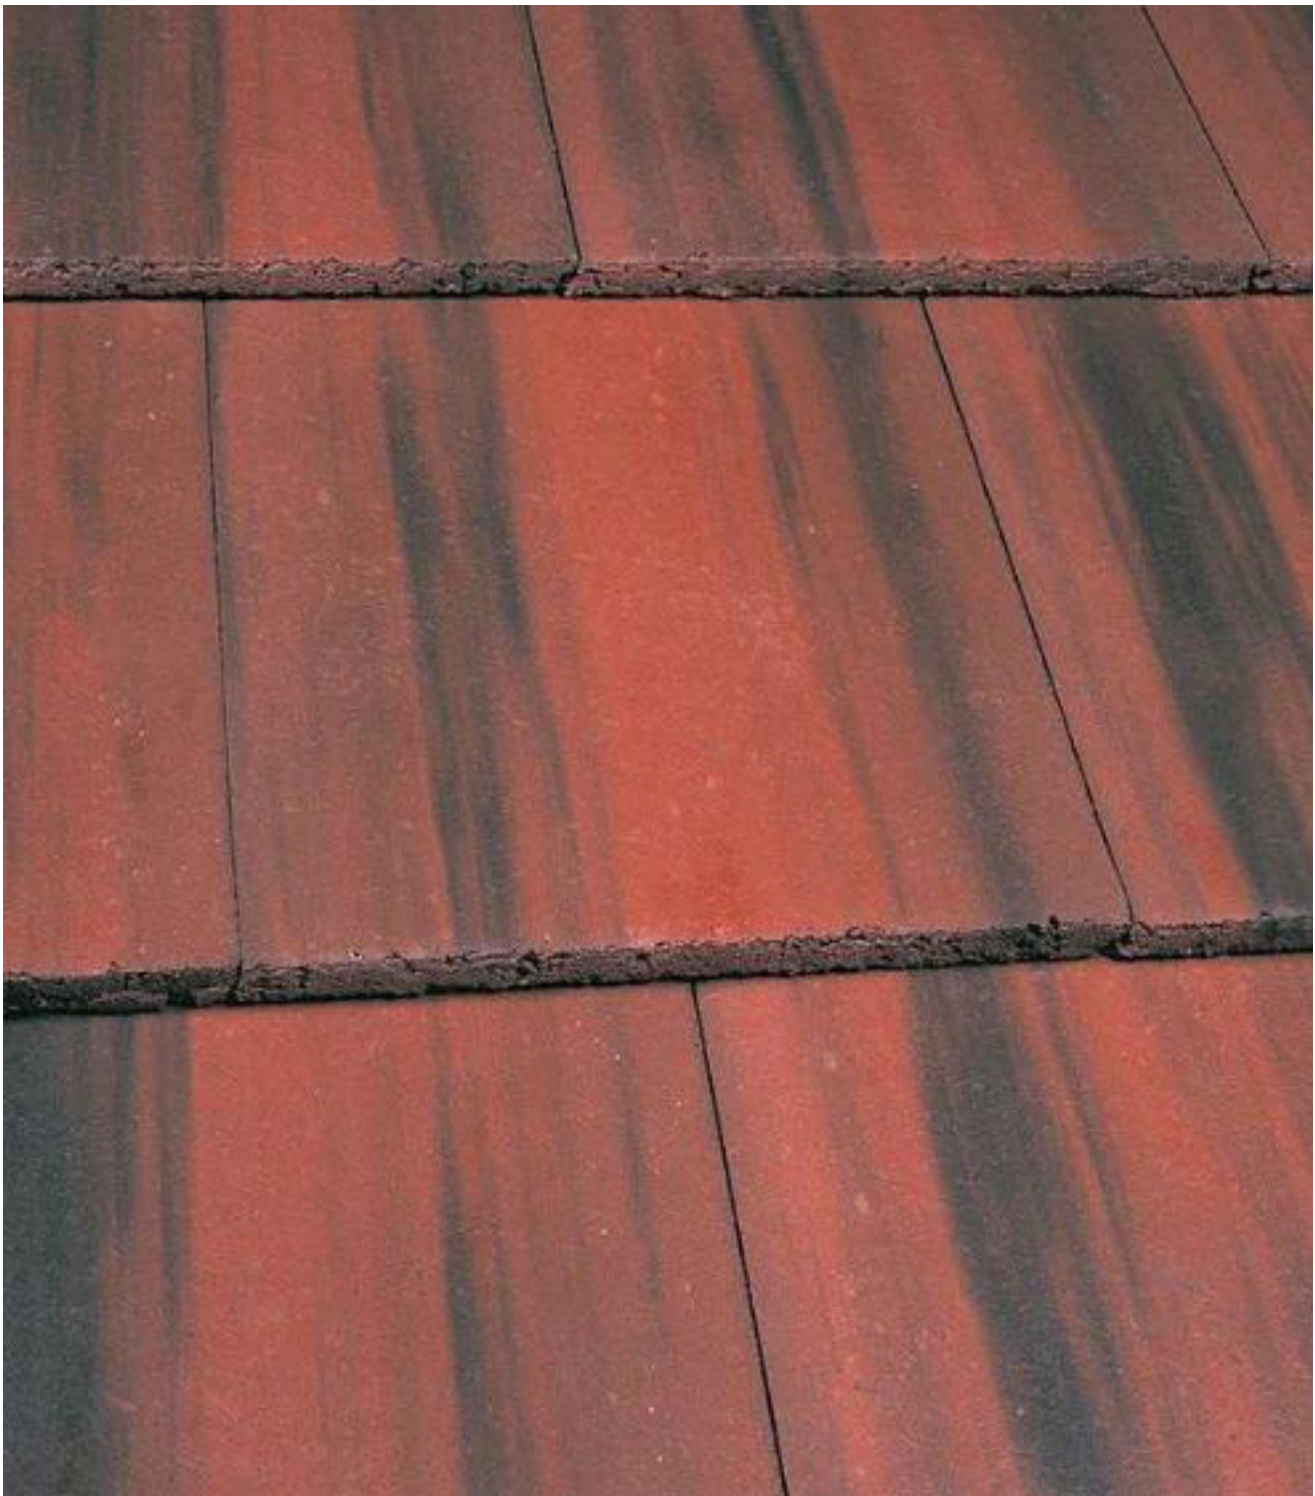

Old english dark red edgemere tiles

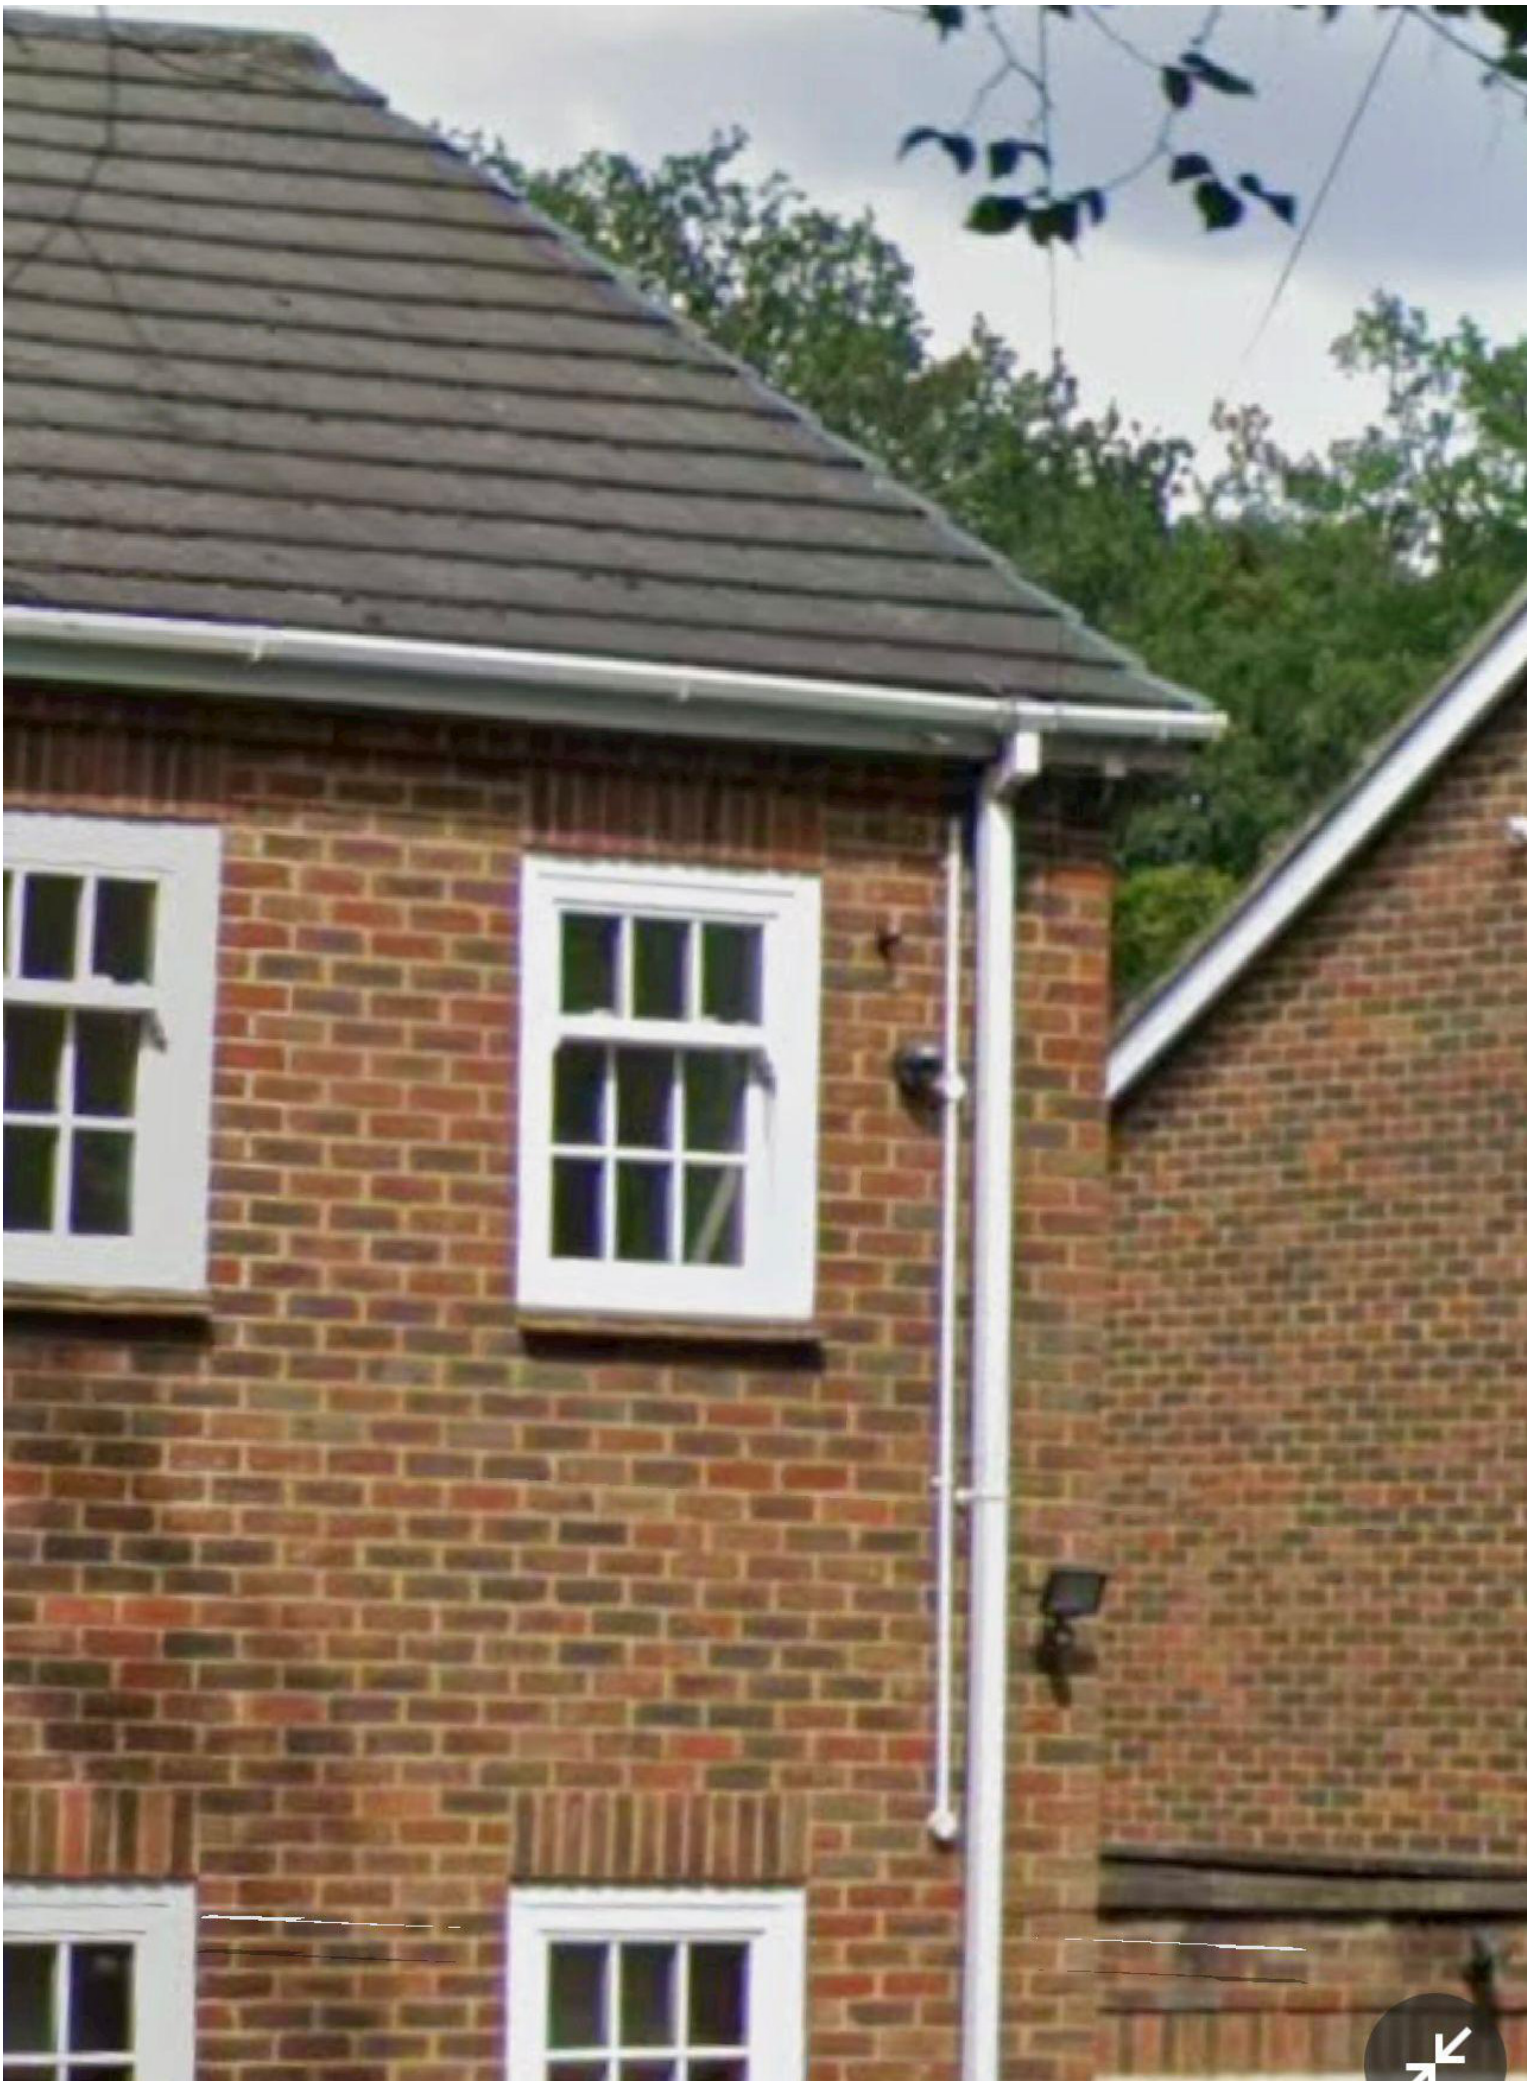

White upvc gutter and downpipe reference.
Image taken from property in northgate



precast concrete window sills



Red brick for main property to match existing



Lighter brick for 2 storey extension



Edge brick detail reference



Existing property

