




**1 PROPOSED FRONT ELEVATION**  
SCALE: 1:50

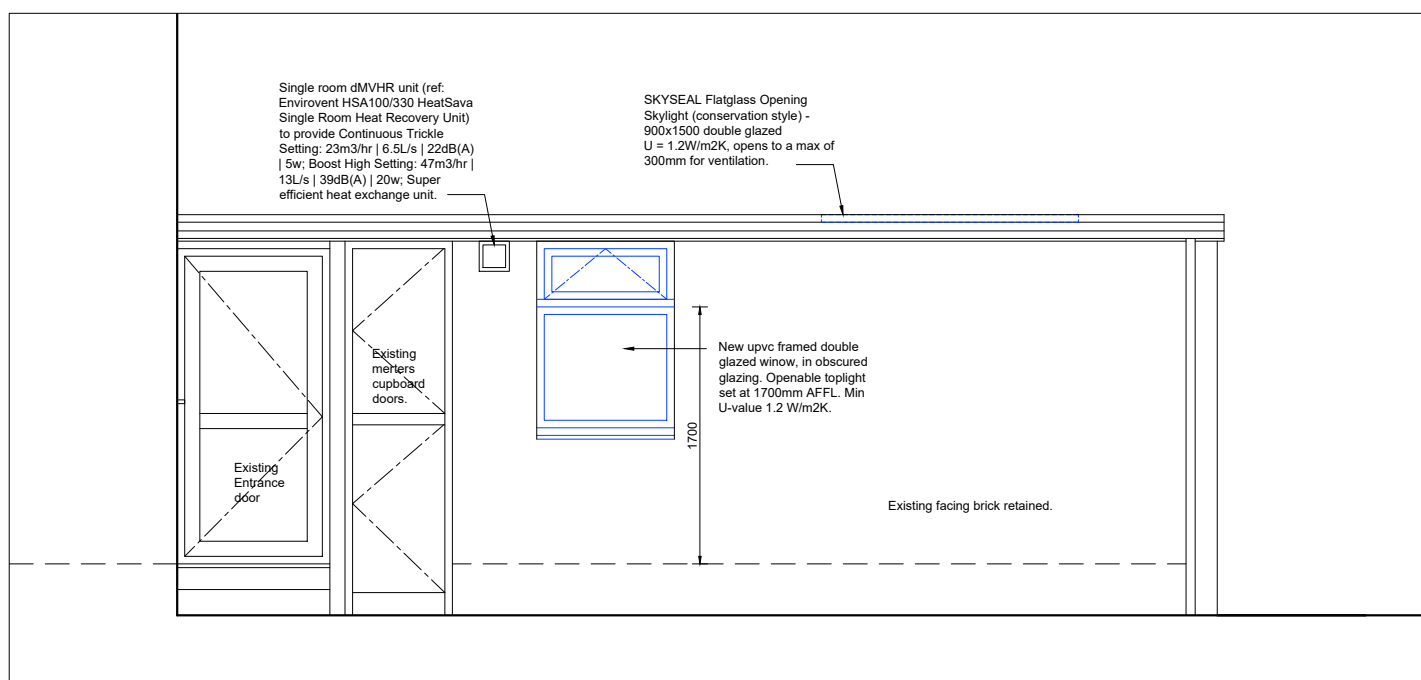

**2 PROPOSED SIDE ELEVATION**  
SCALE: 1:50

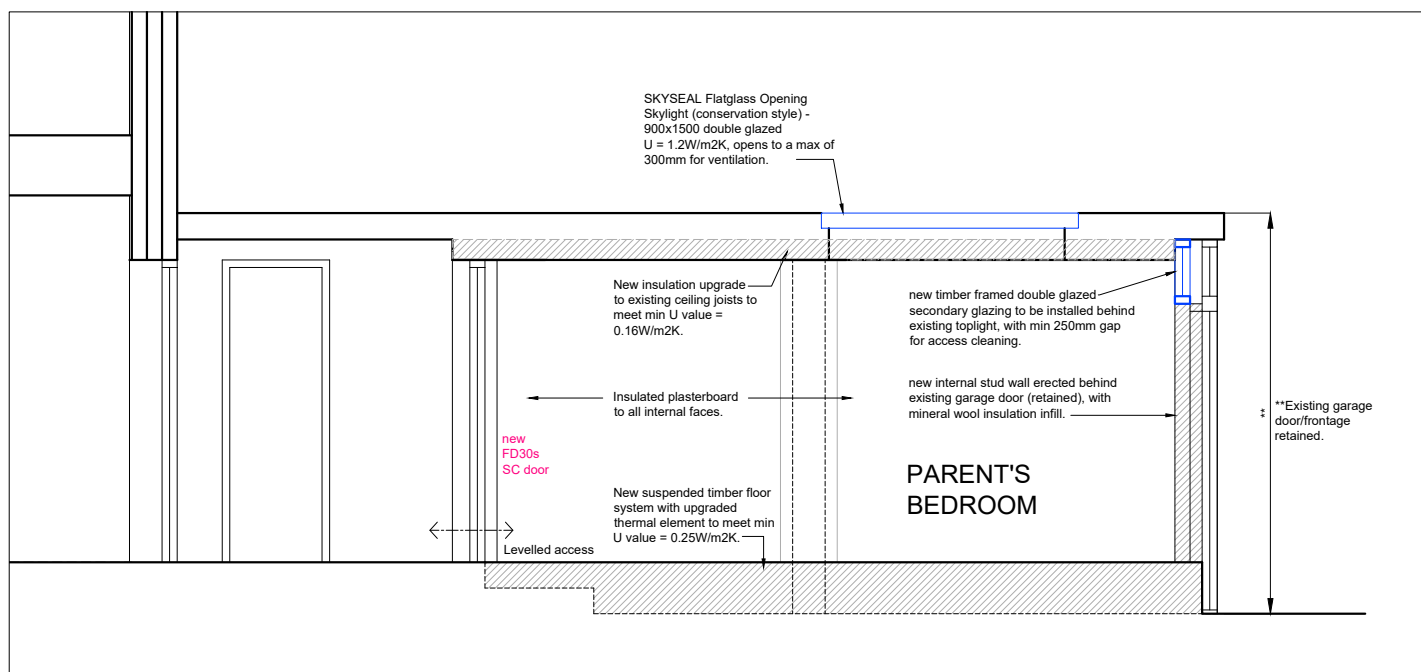

**3 PROPOSED SECTION**  
SCALE: 1:50

 

Ver	Date	Comments	Drn	Chk	App

Architect



**ARCHITECTURAL PLANNING INTERIOR**  
KJSH LTD  
17 Sheraton Mews, Gade Avenue, Watford WD18 7PE.  
M: 07940 118993  
E: jshan.architect@gmail.com

Project: PROPOSED CONVERSION OF EXISTING GARAGE INTO A HABITABLE ROOM.

Approved By	Approved Date	Checked by	Checked Date	Drawn By	Date Drawn
JSH	JAN 25	JSH	JAN 25	JH	JAN 25

Title: PROPOSED ELEVATION AND SECTION

Scale: AS SHOWN @ A3 Status: P3

**For Planning**

Dwg no:	Version
17_HA5-2QR_PA104	1.3