


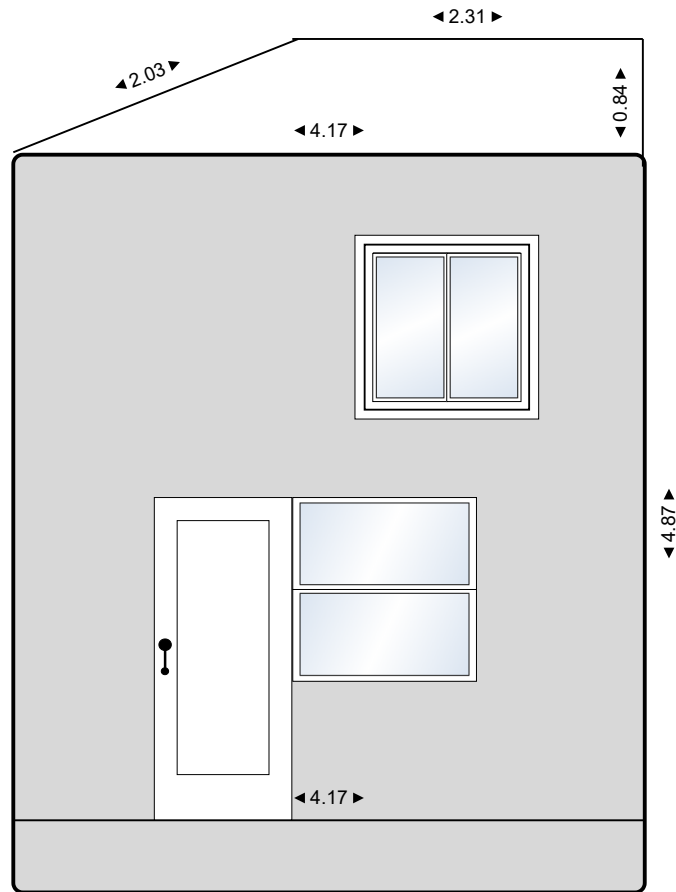

Site: 41 New Garden Drive	Drawing: 801506	Project: 0000416	Drawn: Name	Notes:	41 New Garden Drive
Title : Rear Elevation	Scale: 1:100	Date: 05/02/2025	Rev: B		