





South West Elevation (Rear)

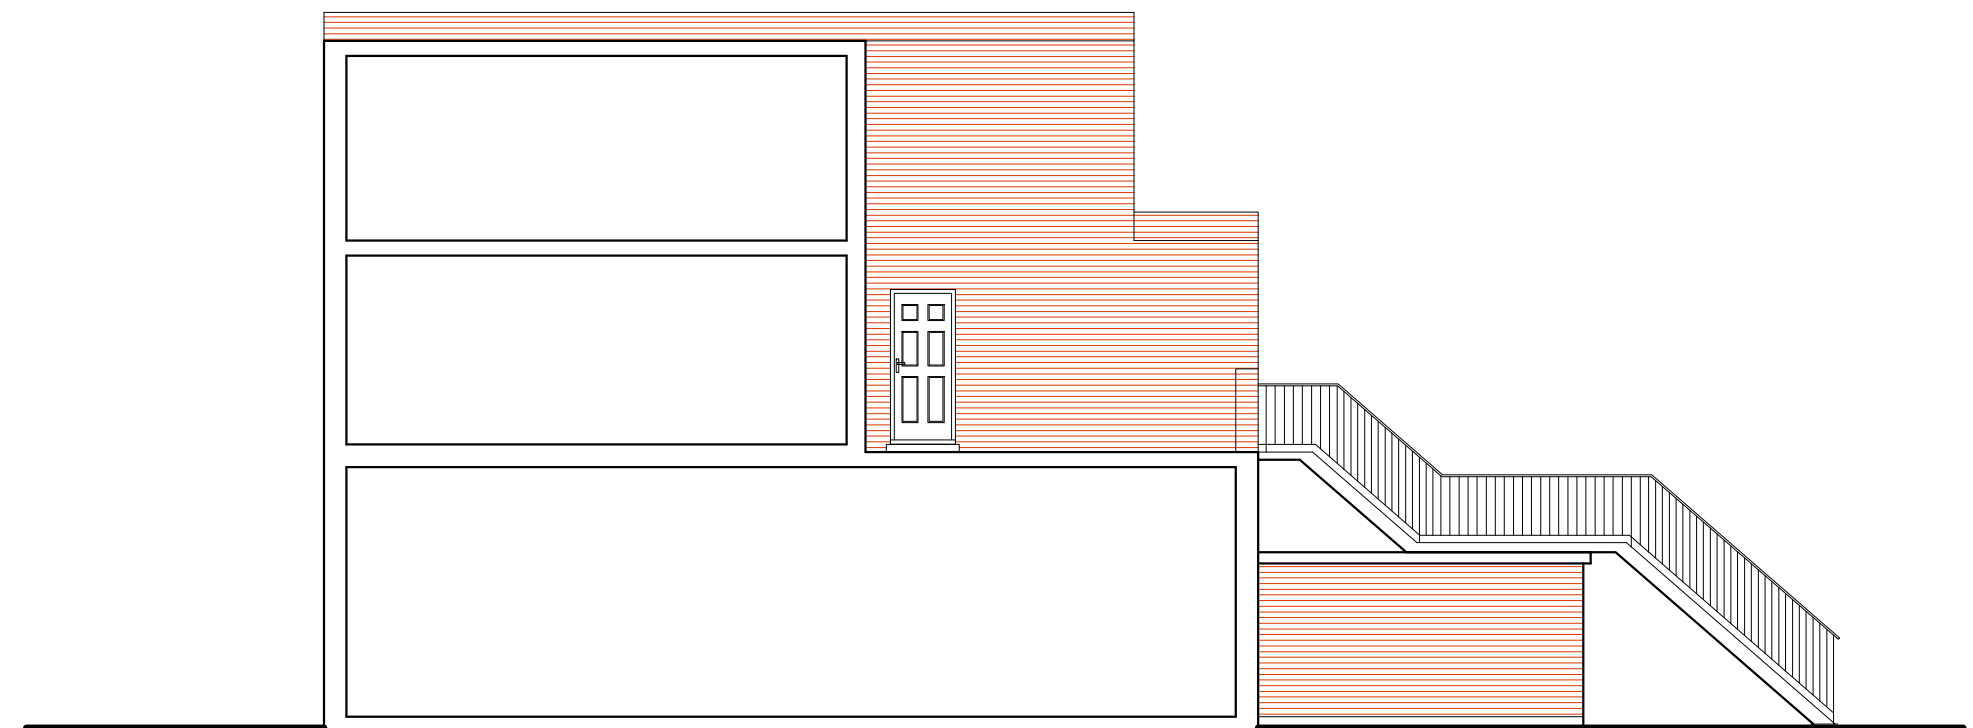

North West Elevation

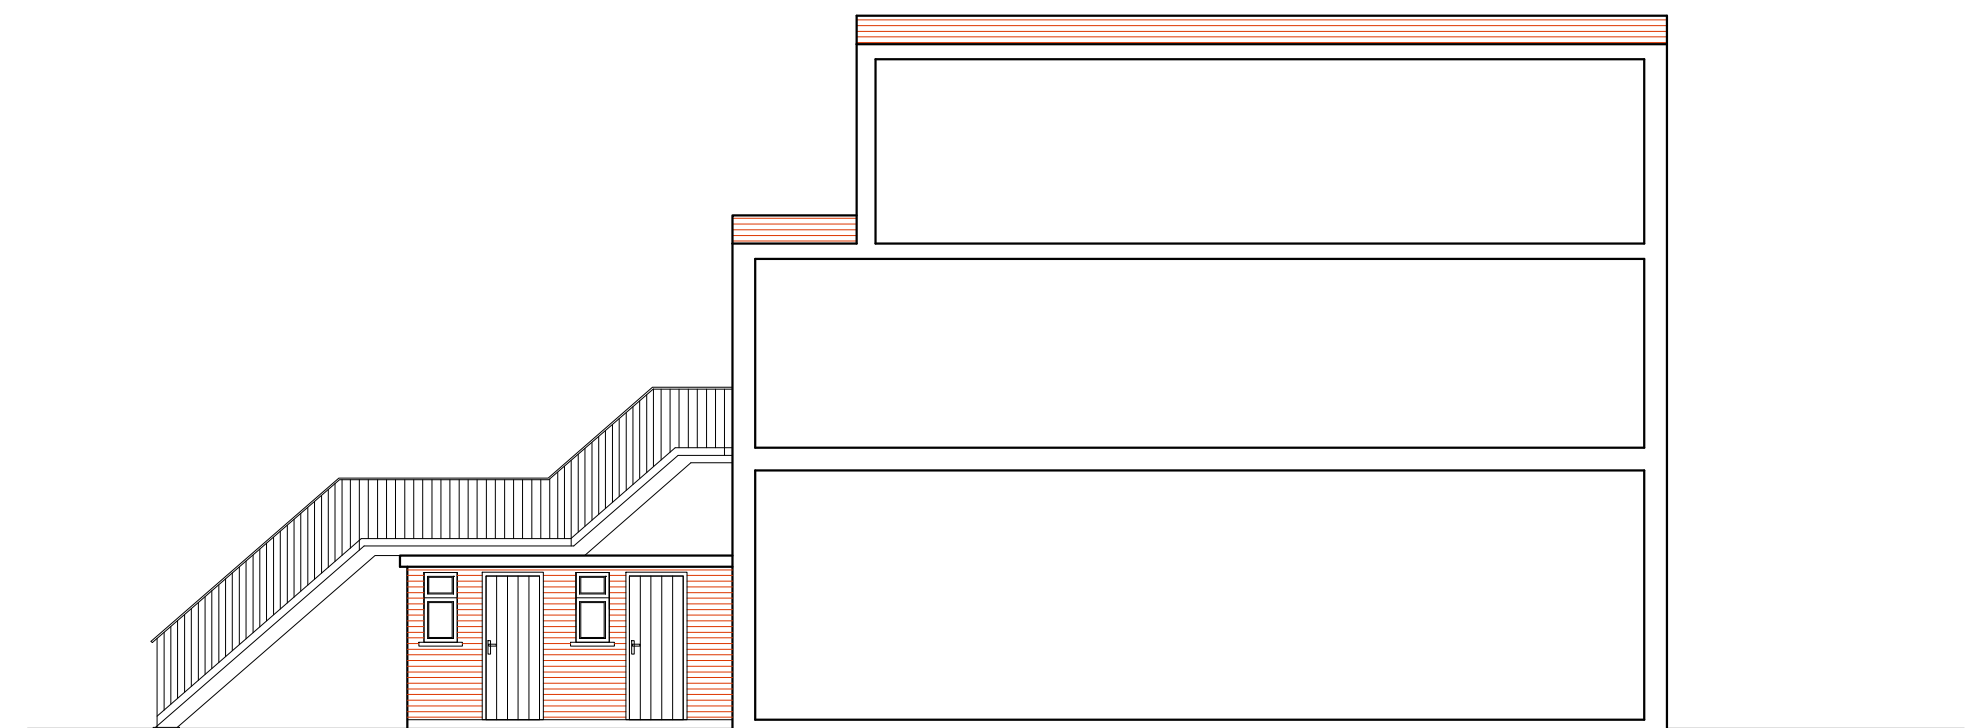

South East Elevation

EXISTING ELEVATIONS

106A Victoria Rd, Ruislip HA4 0AL

Scale Bar 1:100 @ A2
0 1 2 3 4 5 6 7 8 9 10 Metres



THE GILLETT MACLEOD PARTNERSHIP
Chartered Architects & Town Planning Consultants
1 High Road Old Eastcote Pinner Middlesex HA5 2EW tel. 0208 868 1333

Drg. No. 24/3650/14
Scale 1:100
Date 24/09/24
Drawn by KH

REVISION

© drawer