




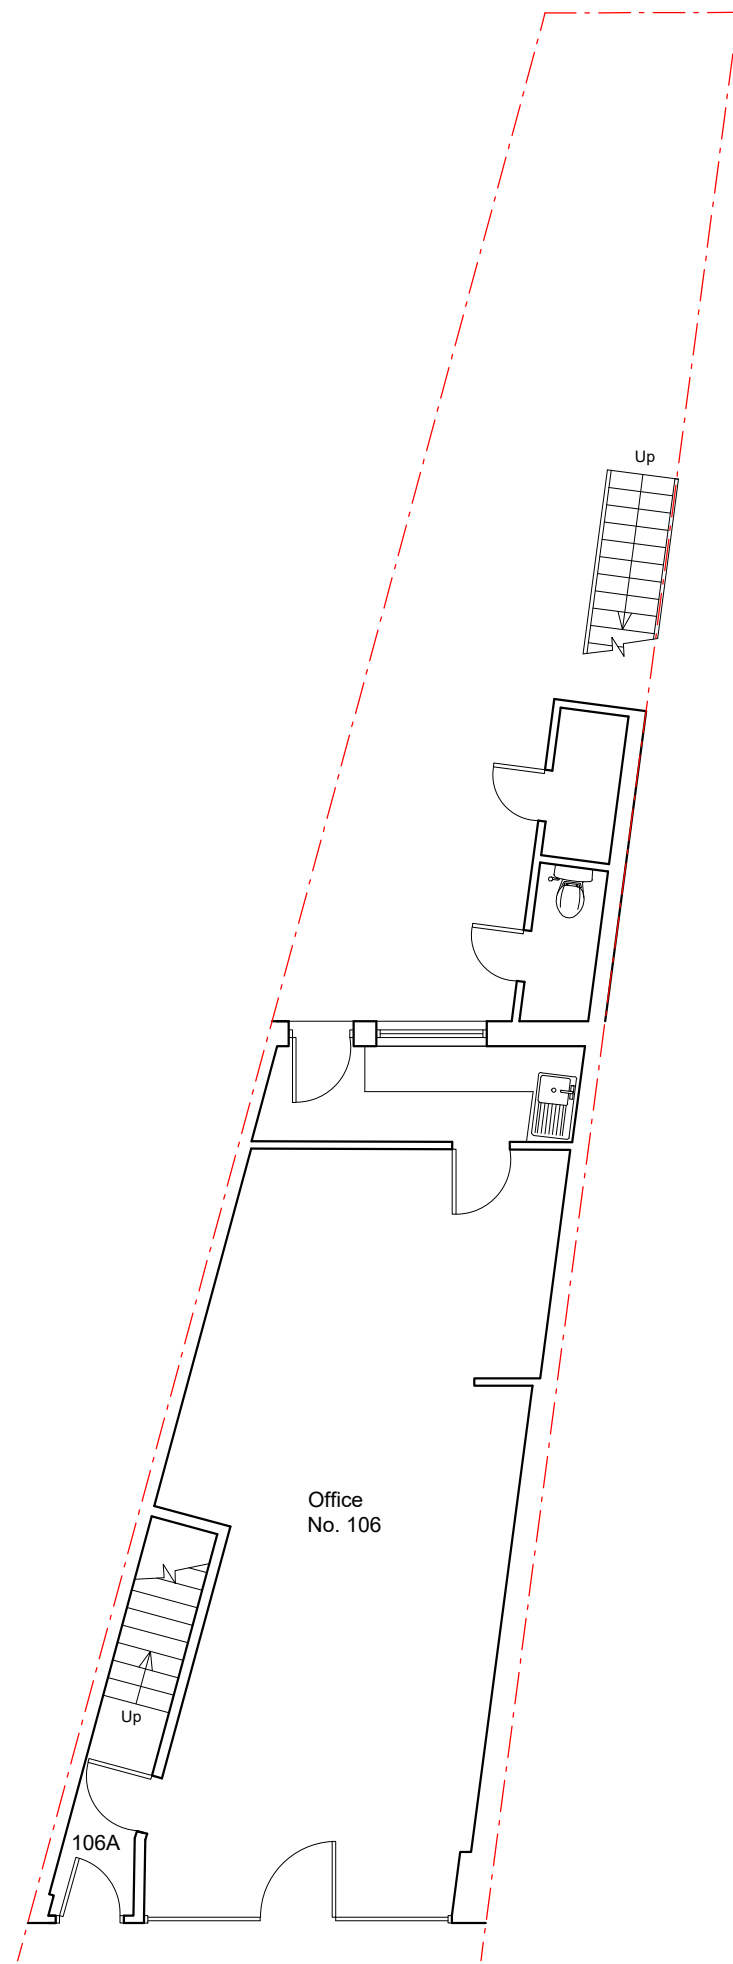


Ground Floor Plan

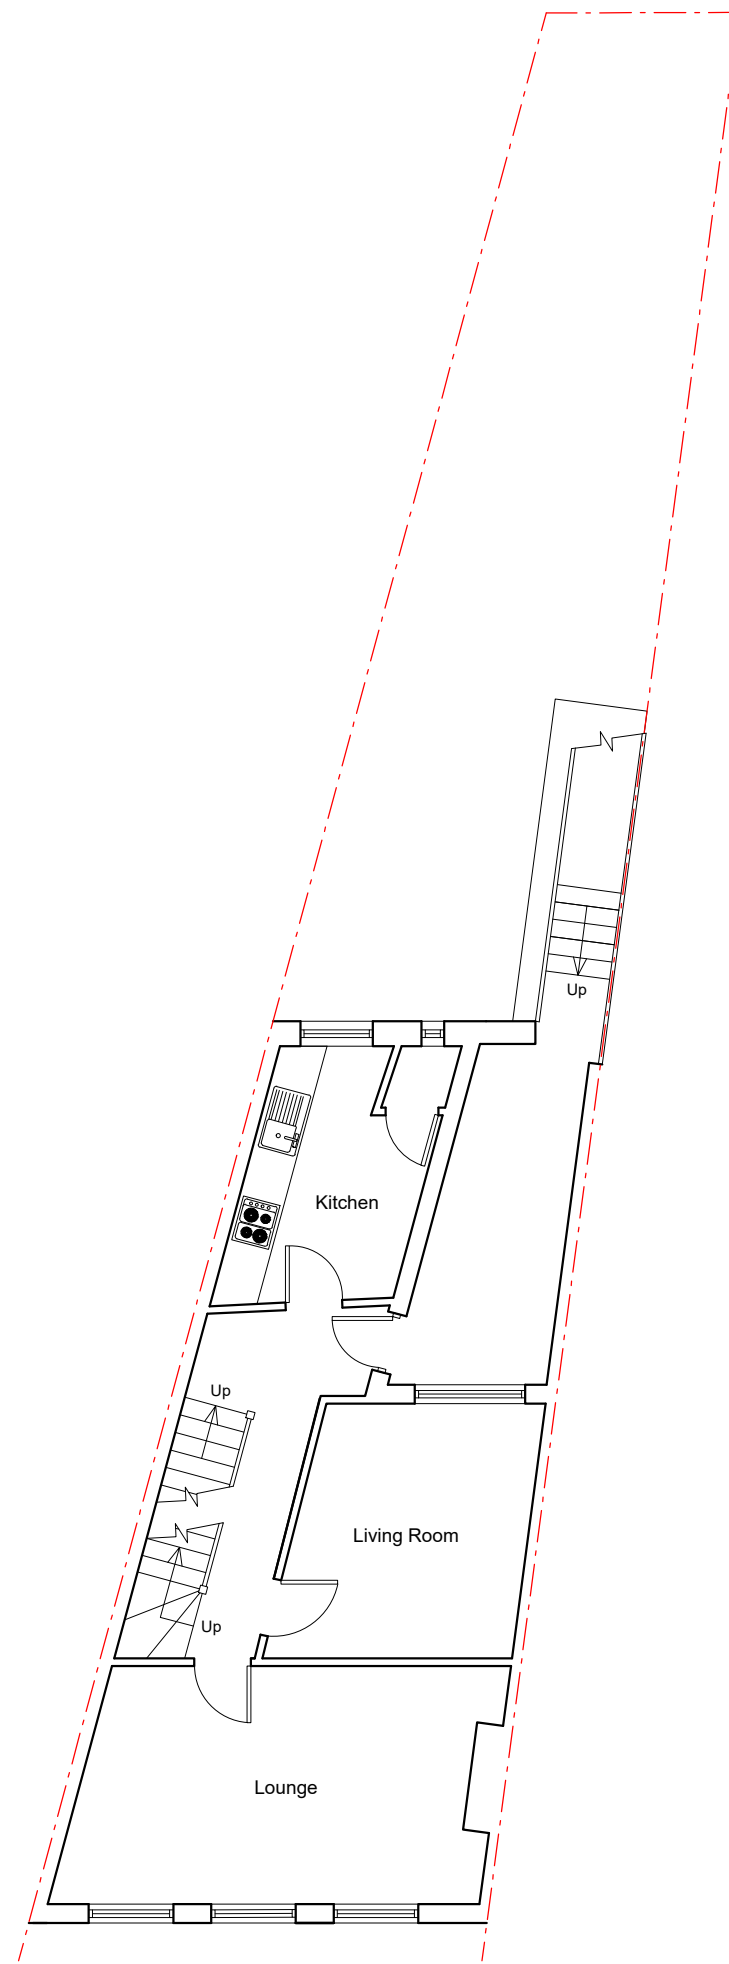

First Floor Plan

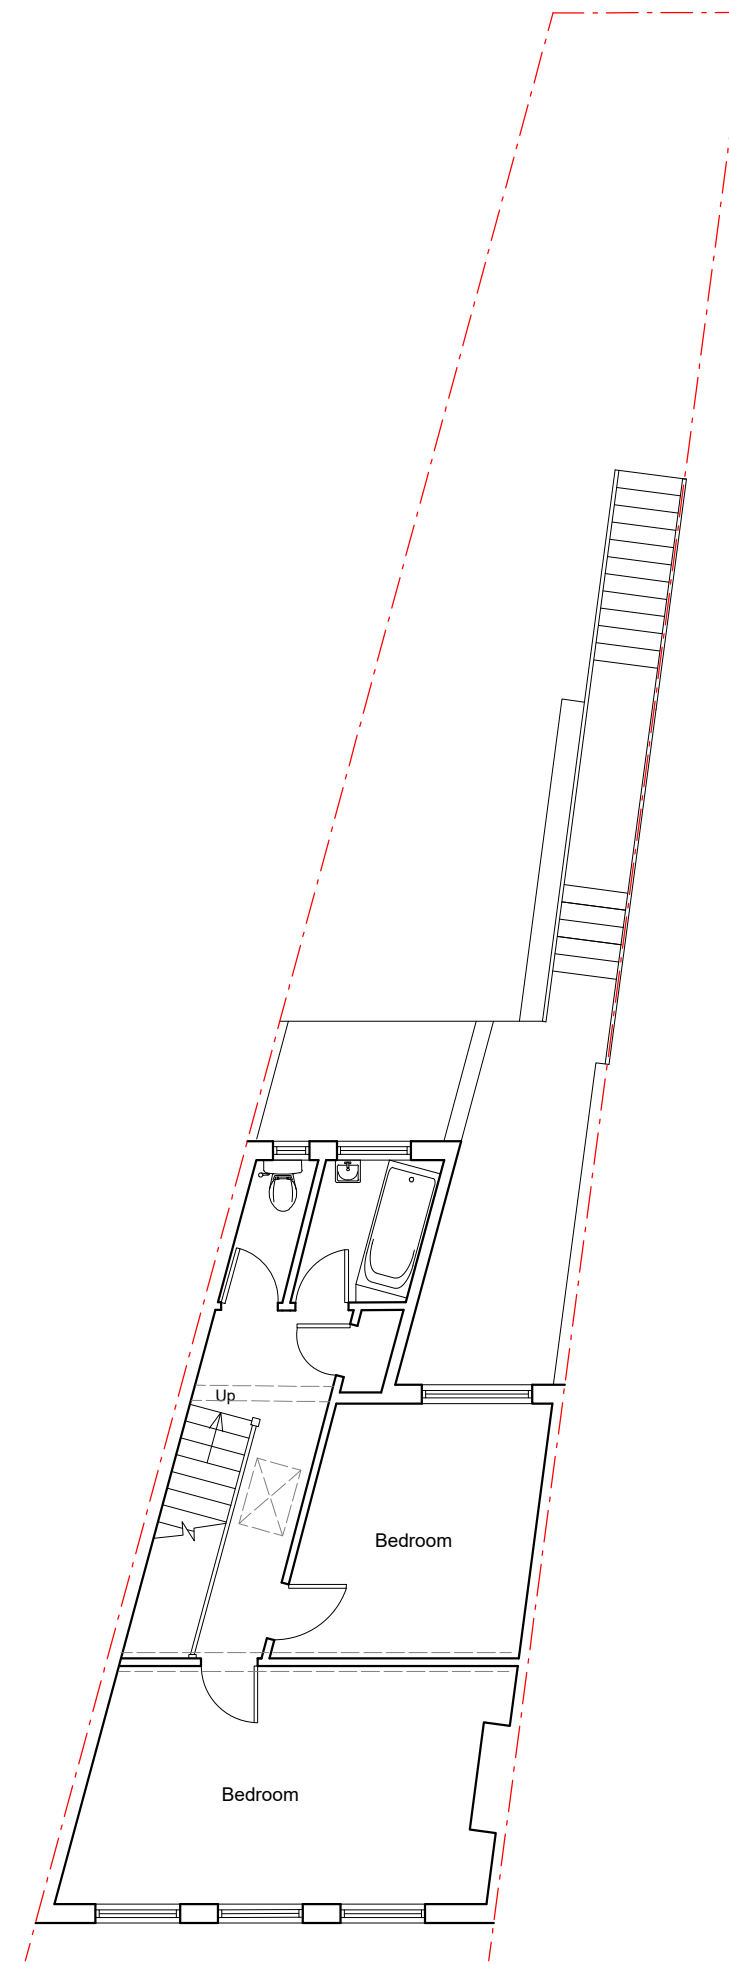


Second Floor Plan

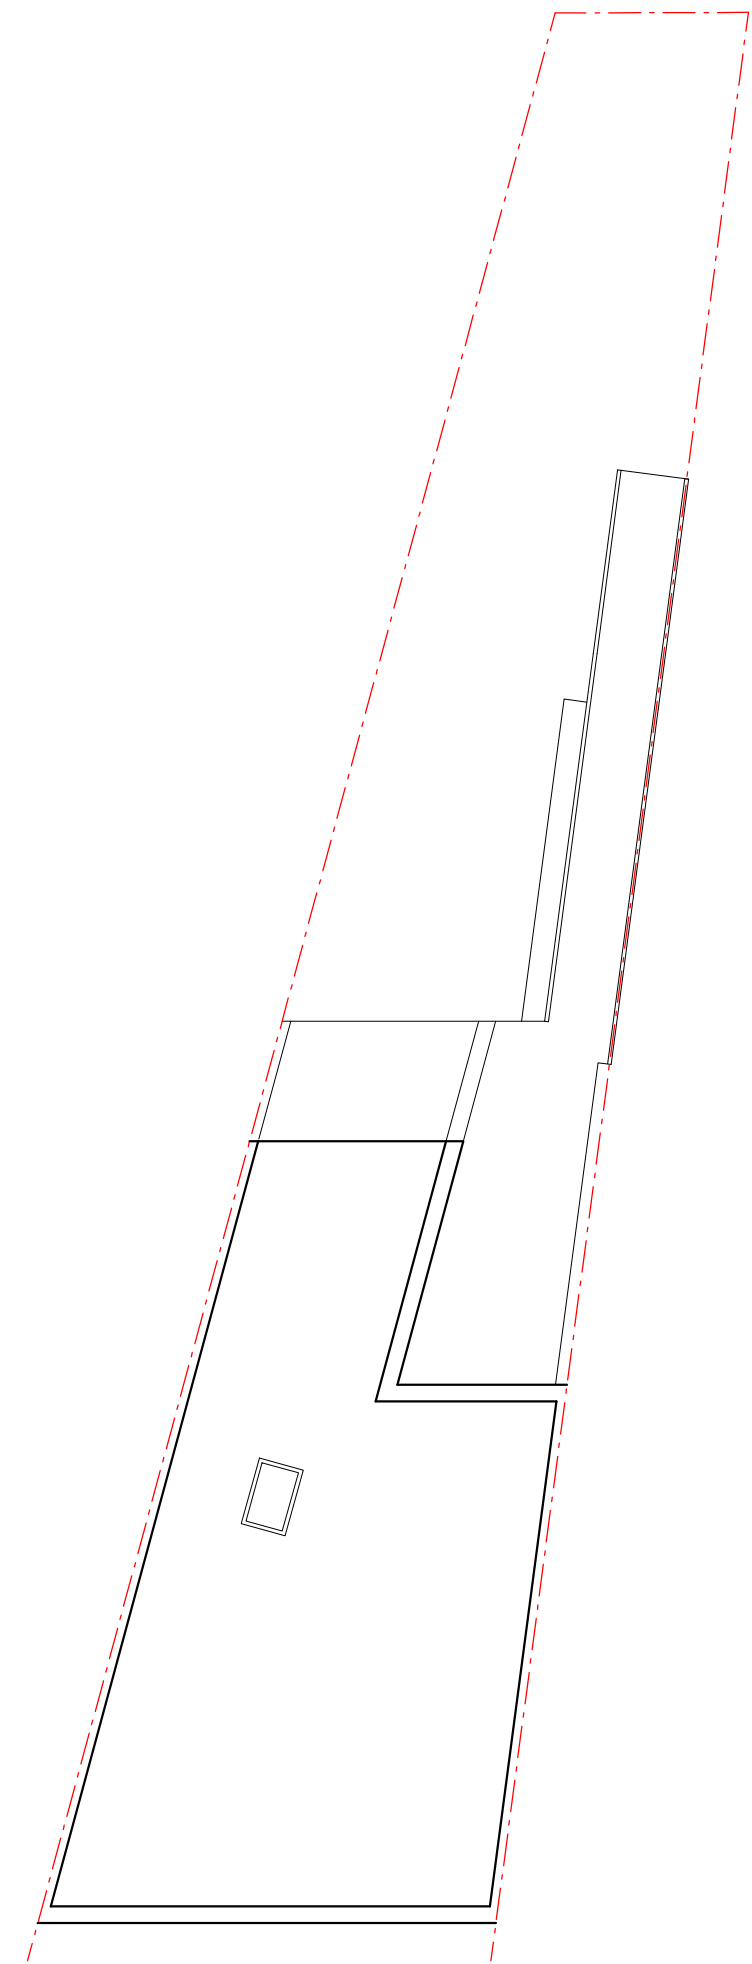

Roof Plan

EXISTING FLOOR PLANS

106A Victoria Rd, Ruislip HA4 0AL

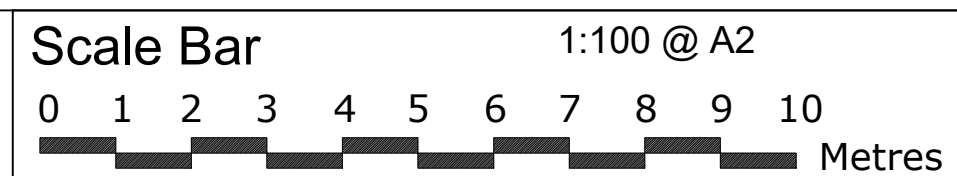

THE GILLETT MACLEOD PARTNERSHIP
Chartered Architects & Town Planning Consultants
1 High Road Old Eastcote Pinner Middlesex HA5 2EW tel. 0208 868 1333

Drg. No. 24/3650/12
Scale 1:100
Date 24/09/24
Drawn by KH

REVISION	
(C)	drawer