


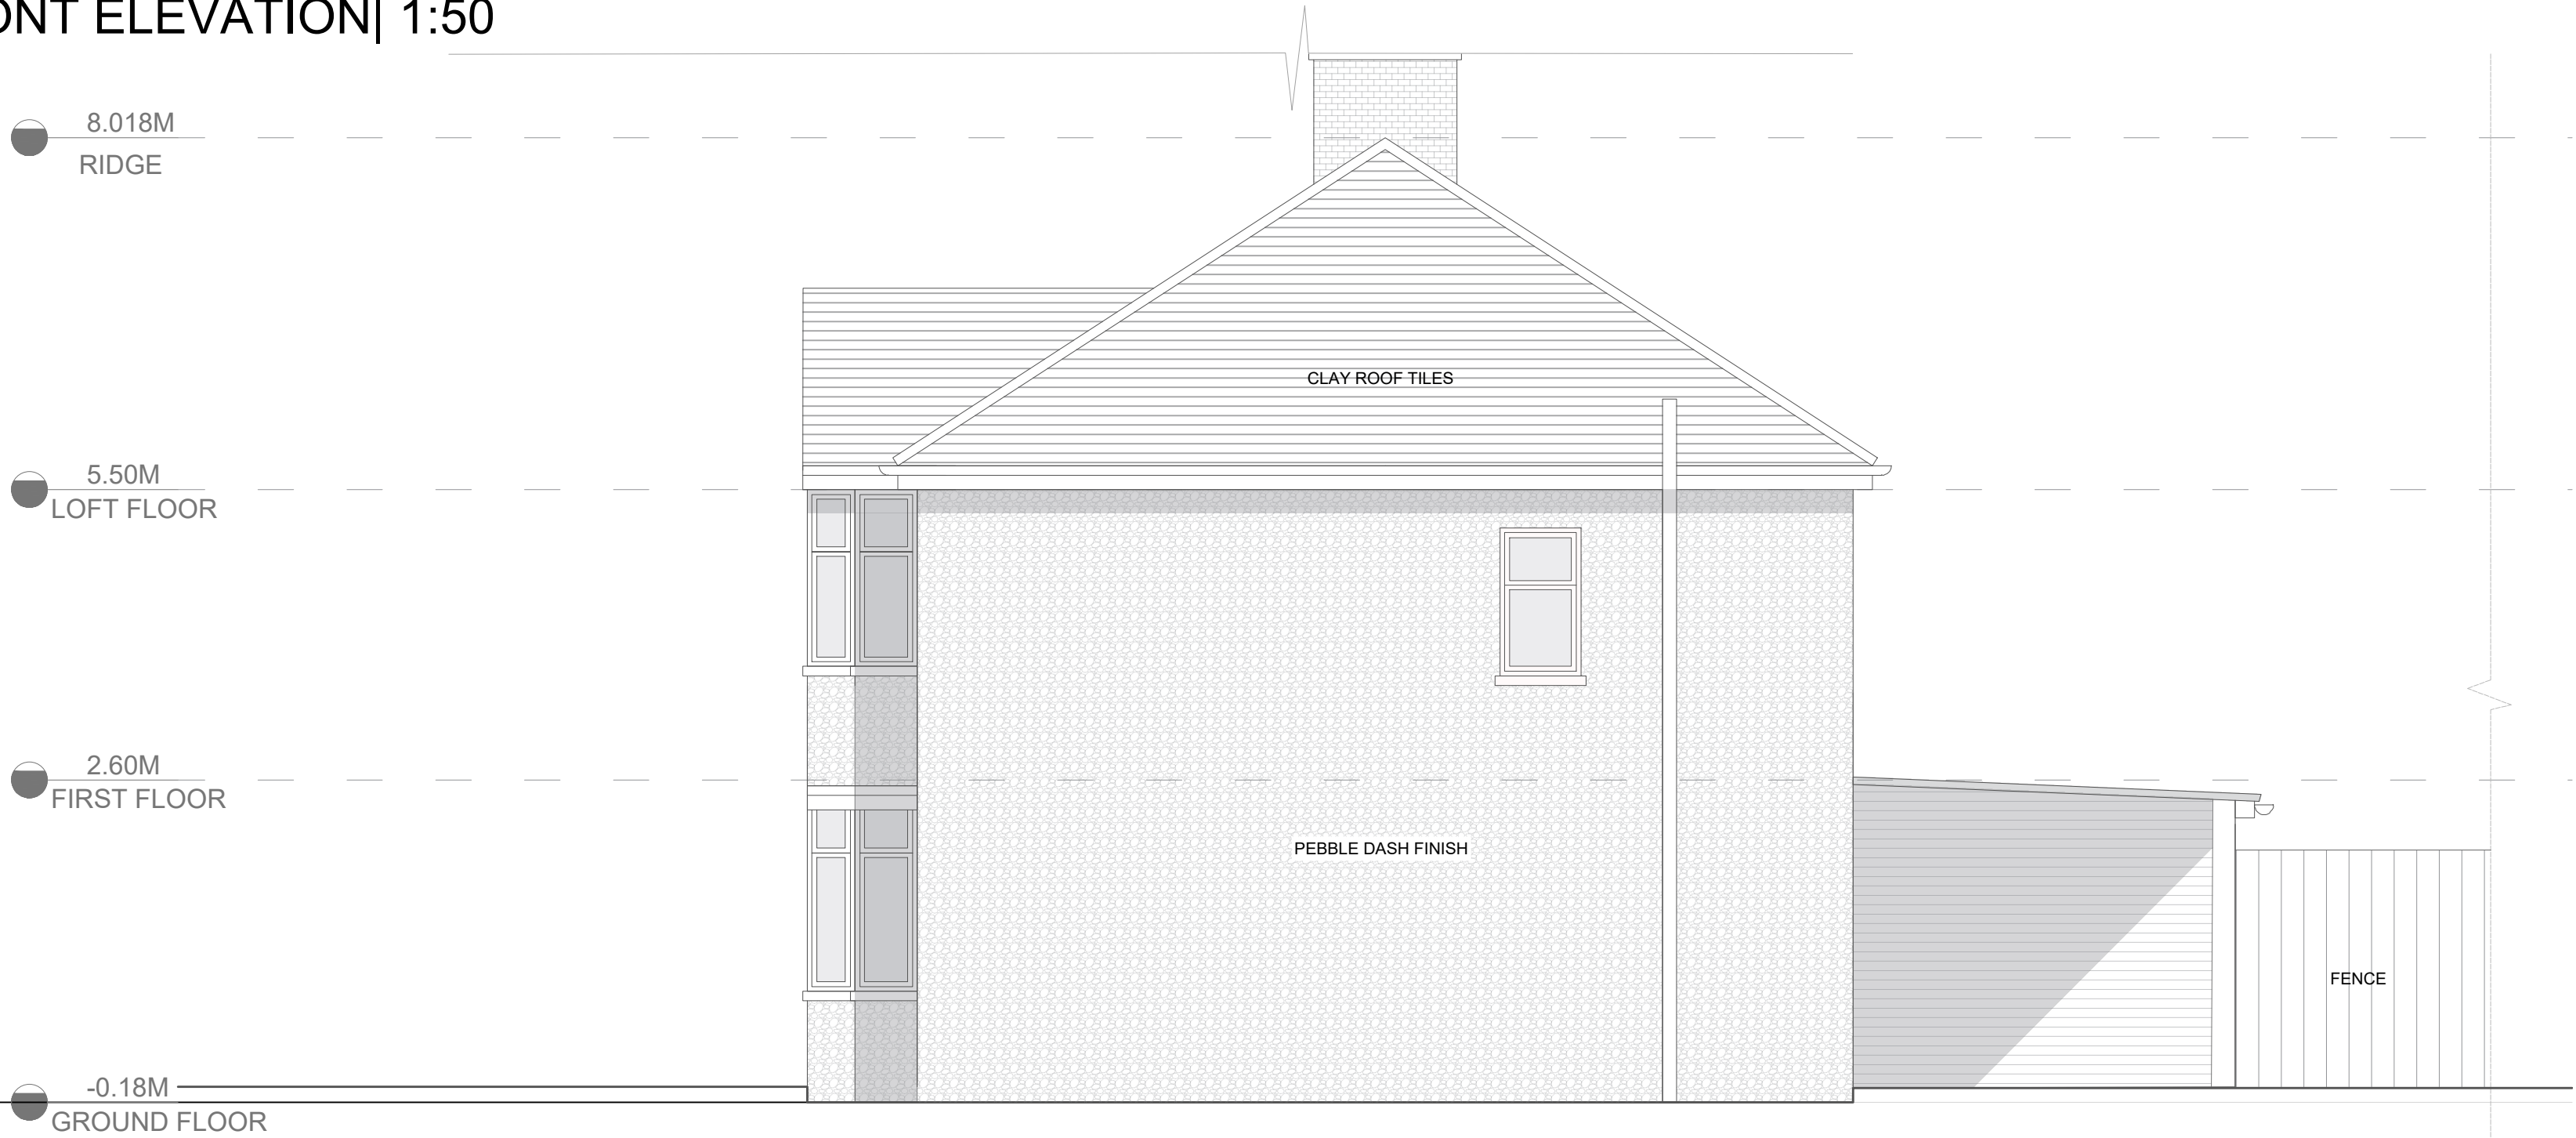

FRONT ELEVATION| 1:50



RIGHT ELEVATION | 1:50

1.All Dimensions to be checked on site..
2.The landscape areas demarcated including levels
are for representation purposes only and may
vary on site.
3.The drawing is for the planning purposes only..
4.Drawing outside of the red site boundary line
is indicative and for site / neighborhood context
understanding only.

NUMBER 04 REVISIONS


DATE 05/01/2026

VALID FOR CONSTRUCTION IF STAMPED AND SIGNED BY ARCHITECT

PROJECT STAGE

PROJECT TITLE
28 GROSVENOR
CRESCENT
UB10 9ER

KEY PLAN

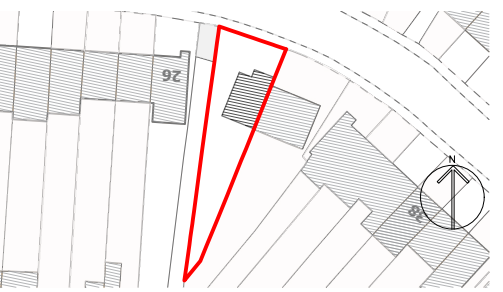

DRAWING TITLE

EXISTING ELEVATIONS 01

1: 50	@A2	SCALE
GK		DRAWN
NV		CHECKED
PDM0010824		PROJECT NO.

COMPANY DETAILS

✉ team@paradigmarchitects.co

📞 07397902652

