

1.All Dimensions to be checked on site..  
2.The landscape areas demarcated including levels are for representation purposes only and may vary on site.  
3.The drawing is for the planning purposes only..  
4.Drawing outside of the red site boundary line is indicative and for site / neighborhood context understanding only.


NUMBER 03 REVISIONS  
DATE 22/12/2025

VALID FOR CONSTRUCTION IF STAMPED AND SIGNED BY ARCHITECT

PROJECT STAGE

PROJECT TITLE  
28 GROSVENOR  
CRESCENT  
UB10 9ER

KEY PLAN

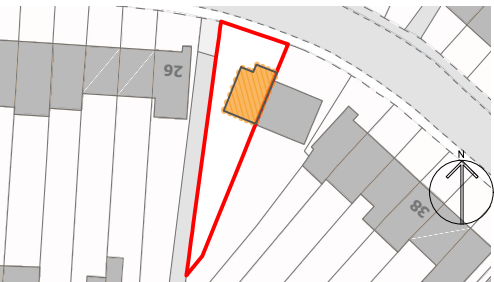

DRAWING TITLE


EXISTING PLANS 02

|            |     |             |
|------------|-----|-------------|
| 1: 50      | @A2 | SCALE       |
| GK         |     | DRAWN       |
| NV         |     | CHECKED     |
| PDM0010824 |     | PROJECT NO. |


COMPANY DETAILS

✉ team@paradigmarchitects.co

☎ 07397902652

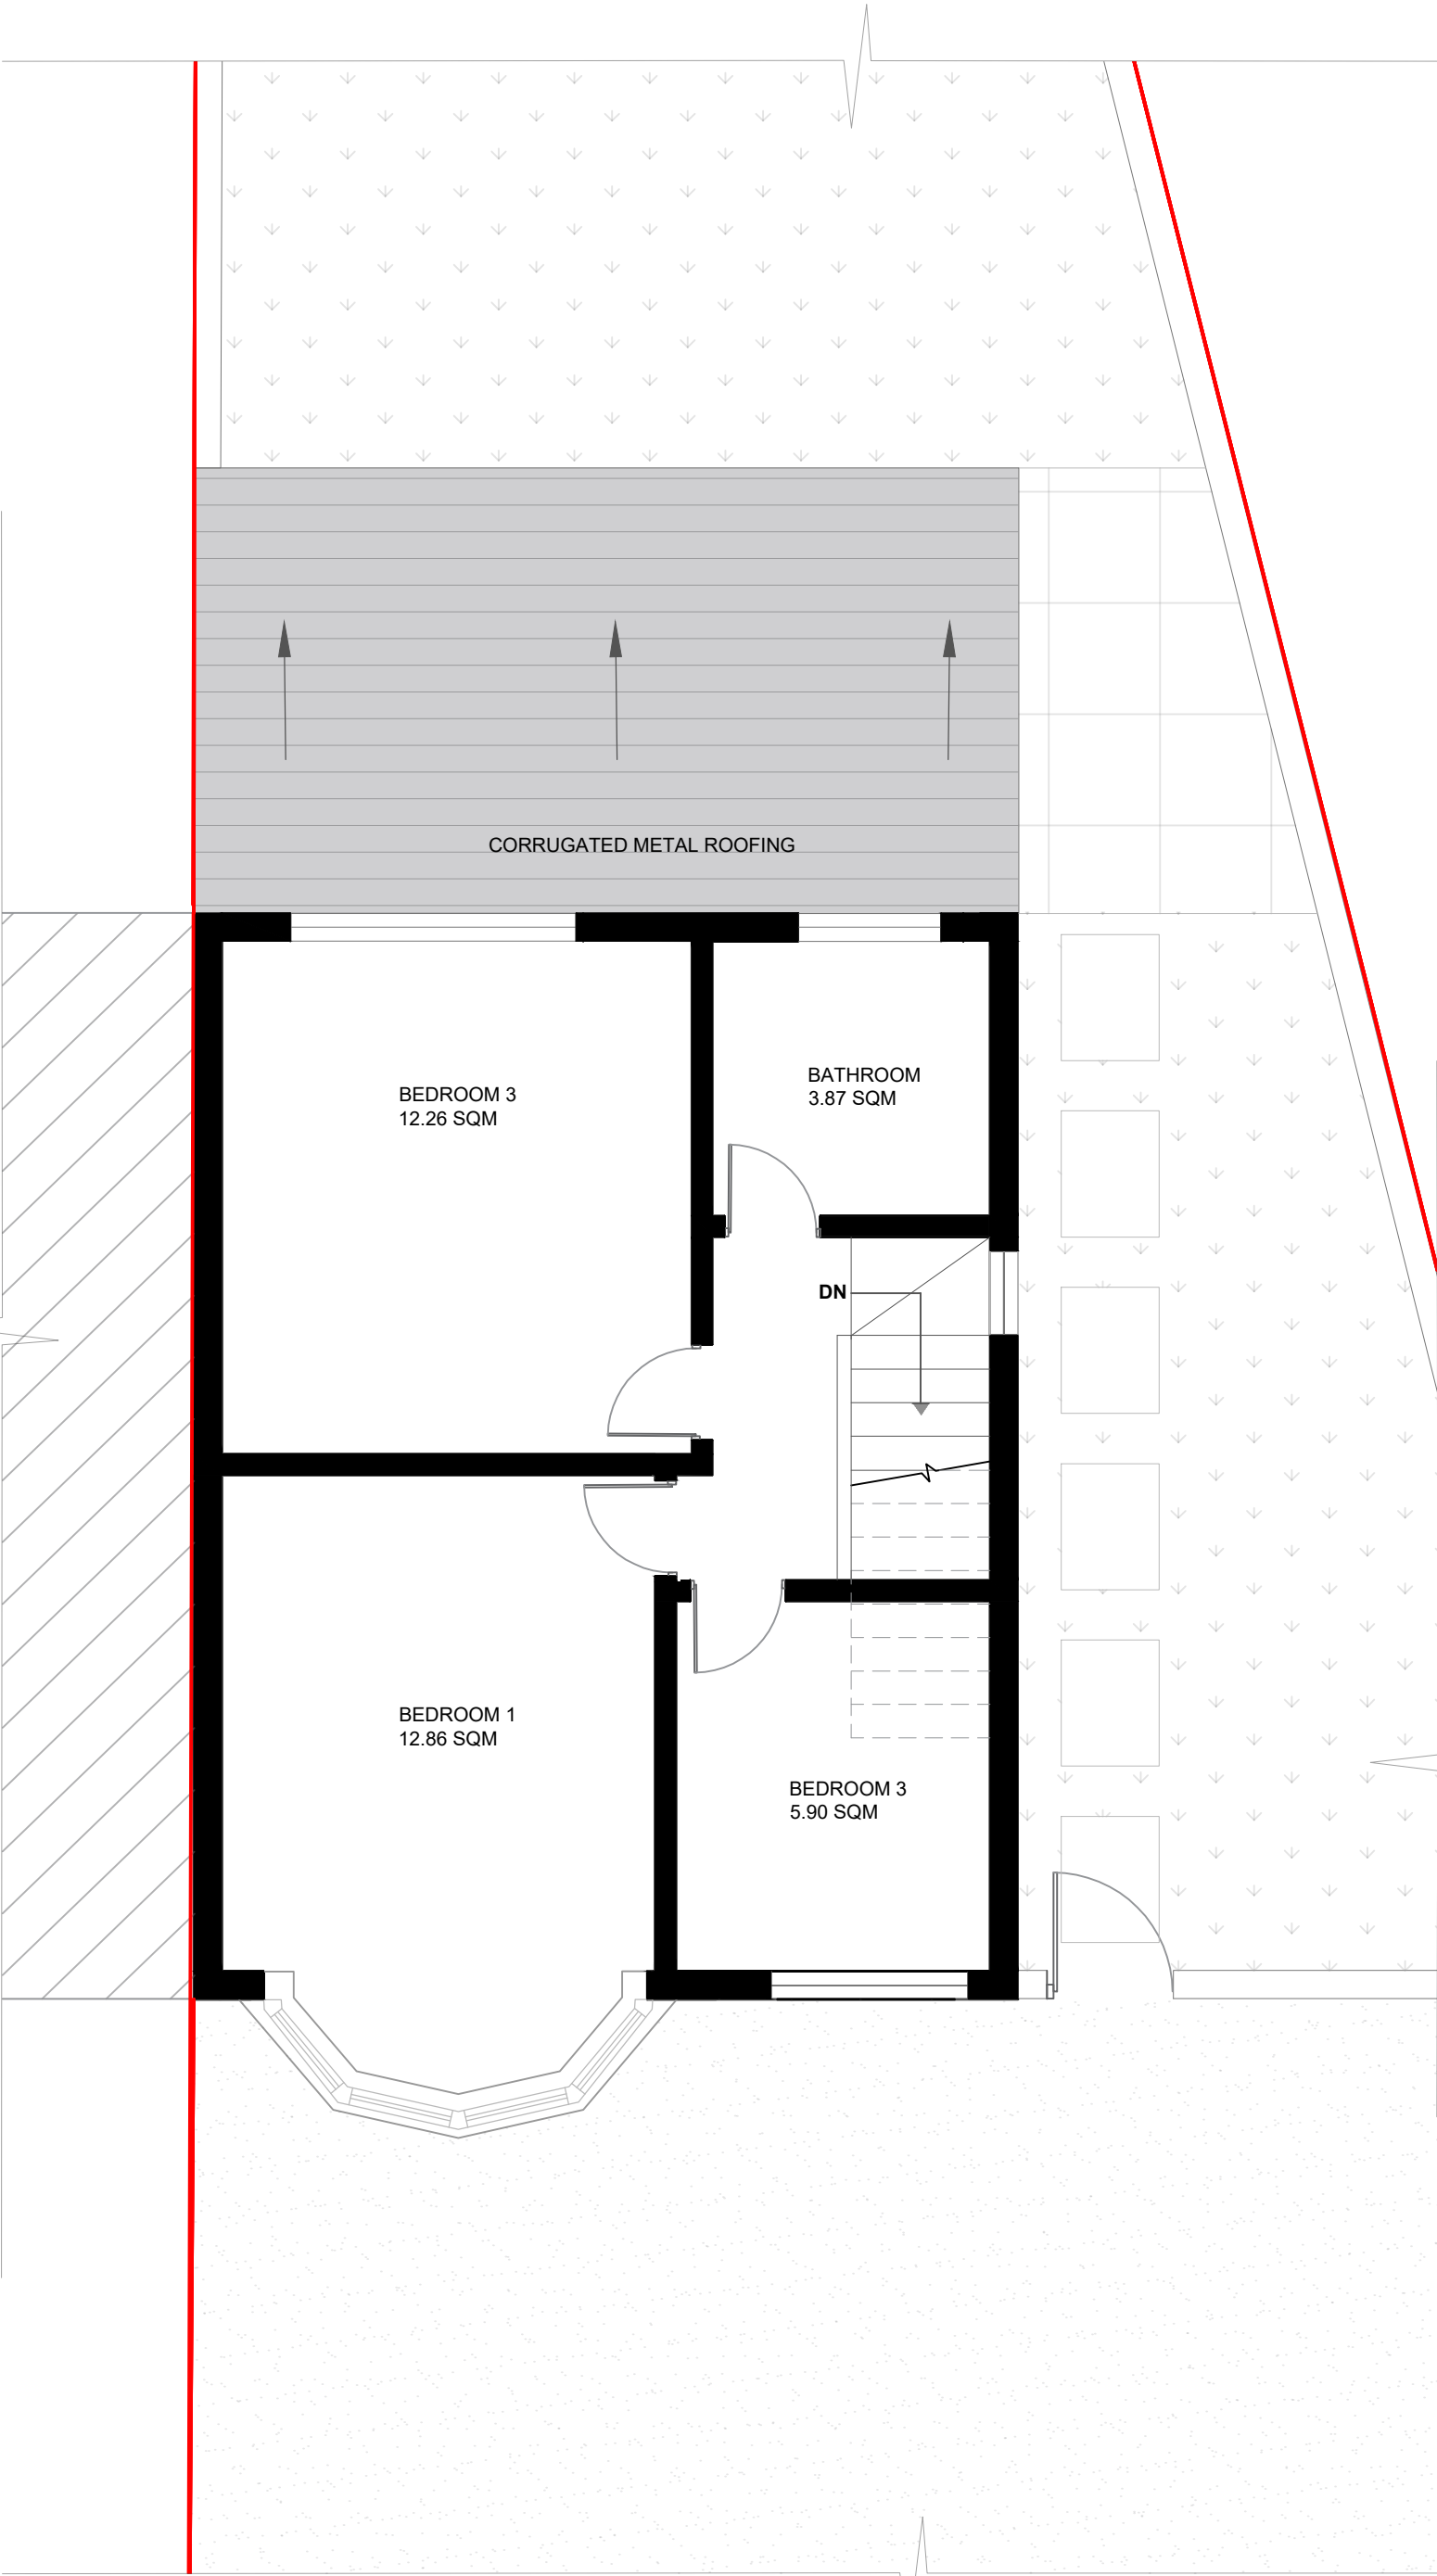

FIRST FLOOR PLAN | 1:50

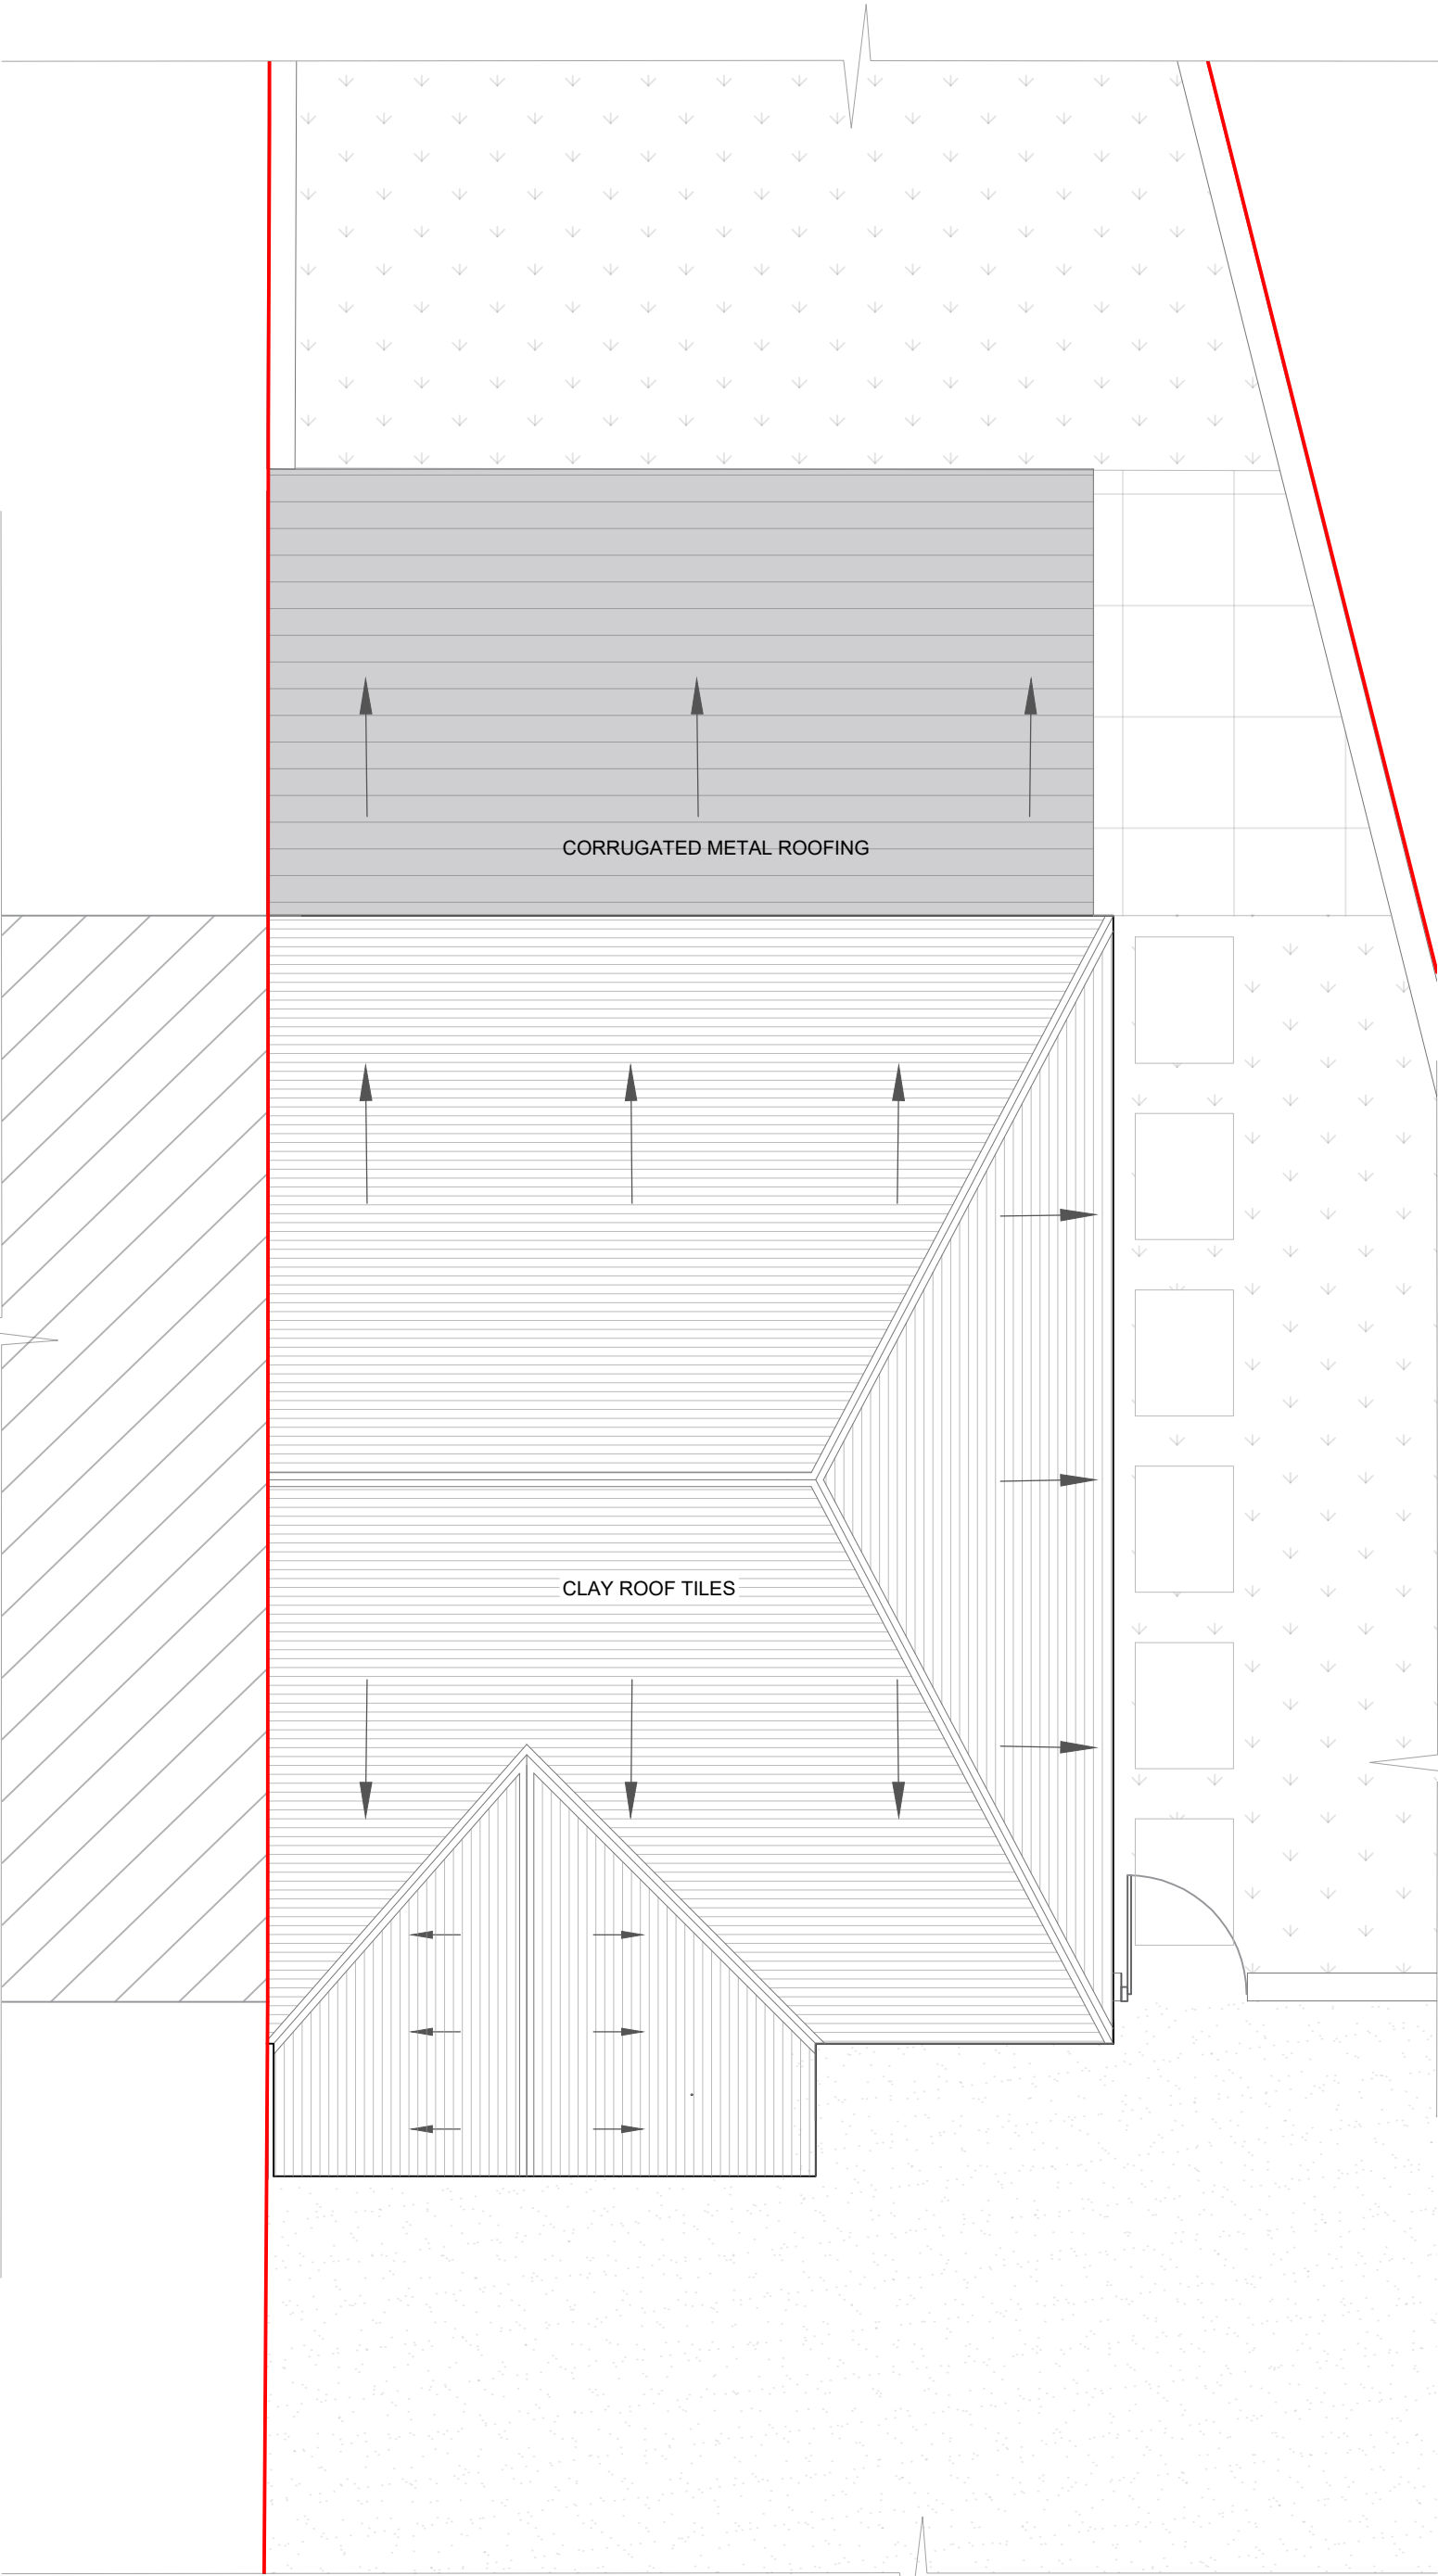

ROOF PLAN | 1:50