




REAR ELEVATION | 1:50

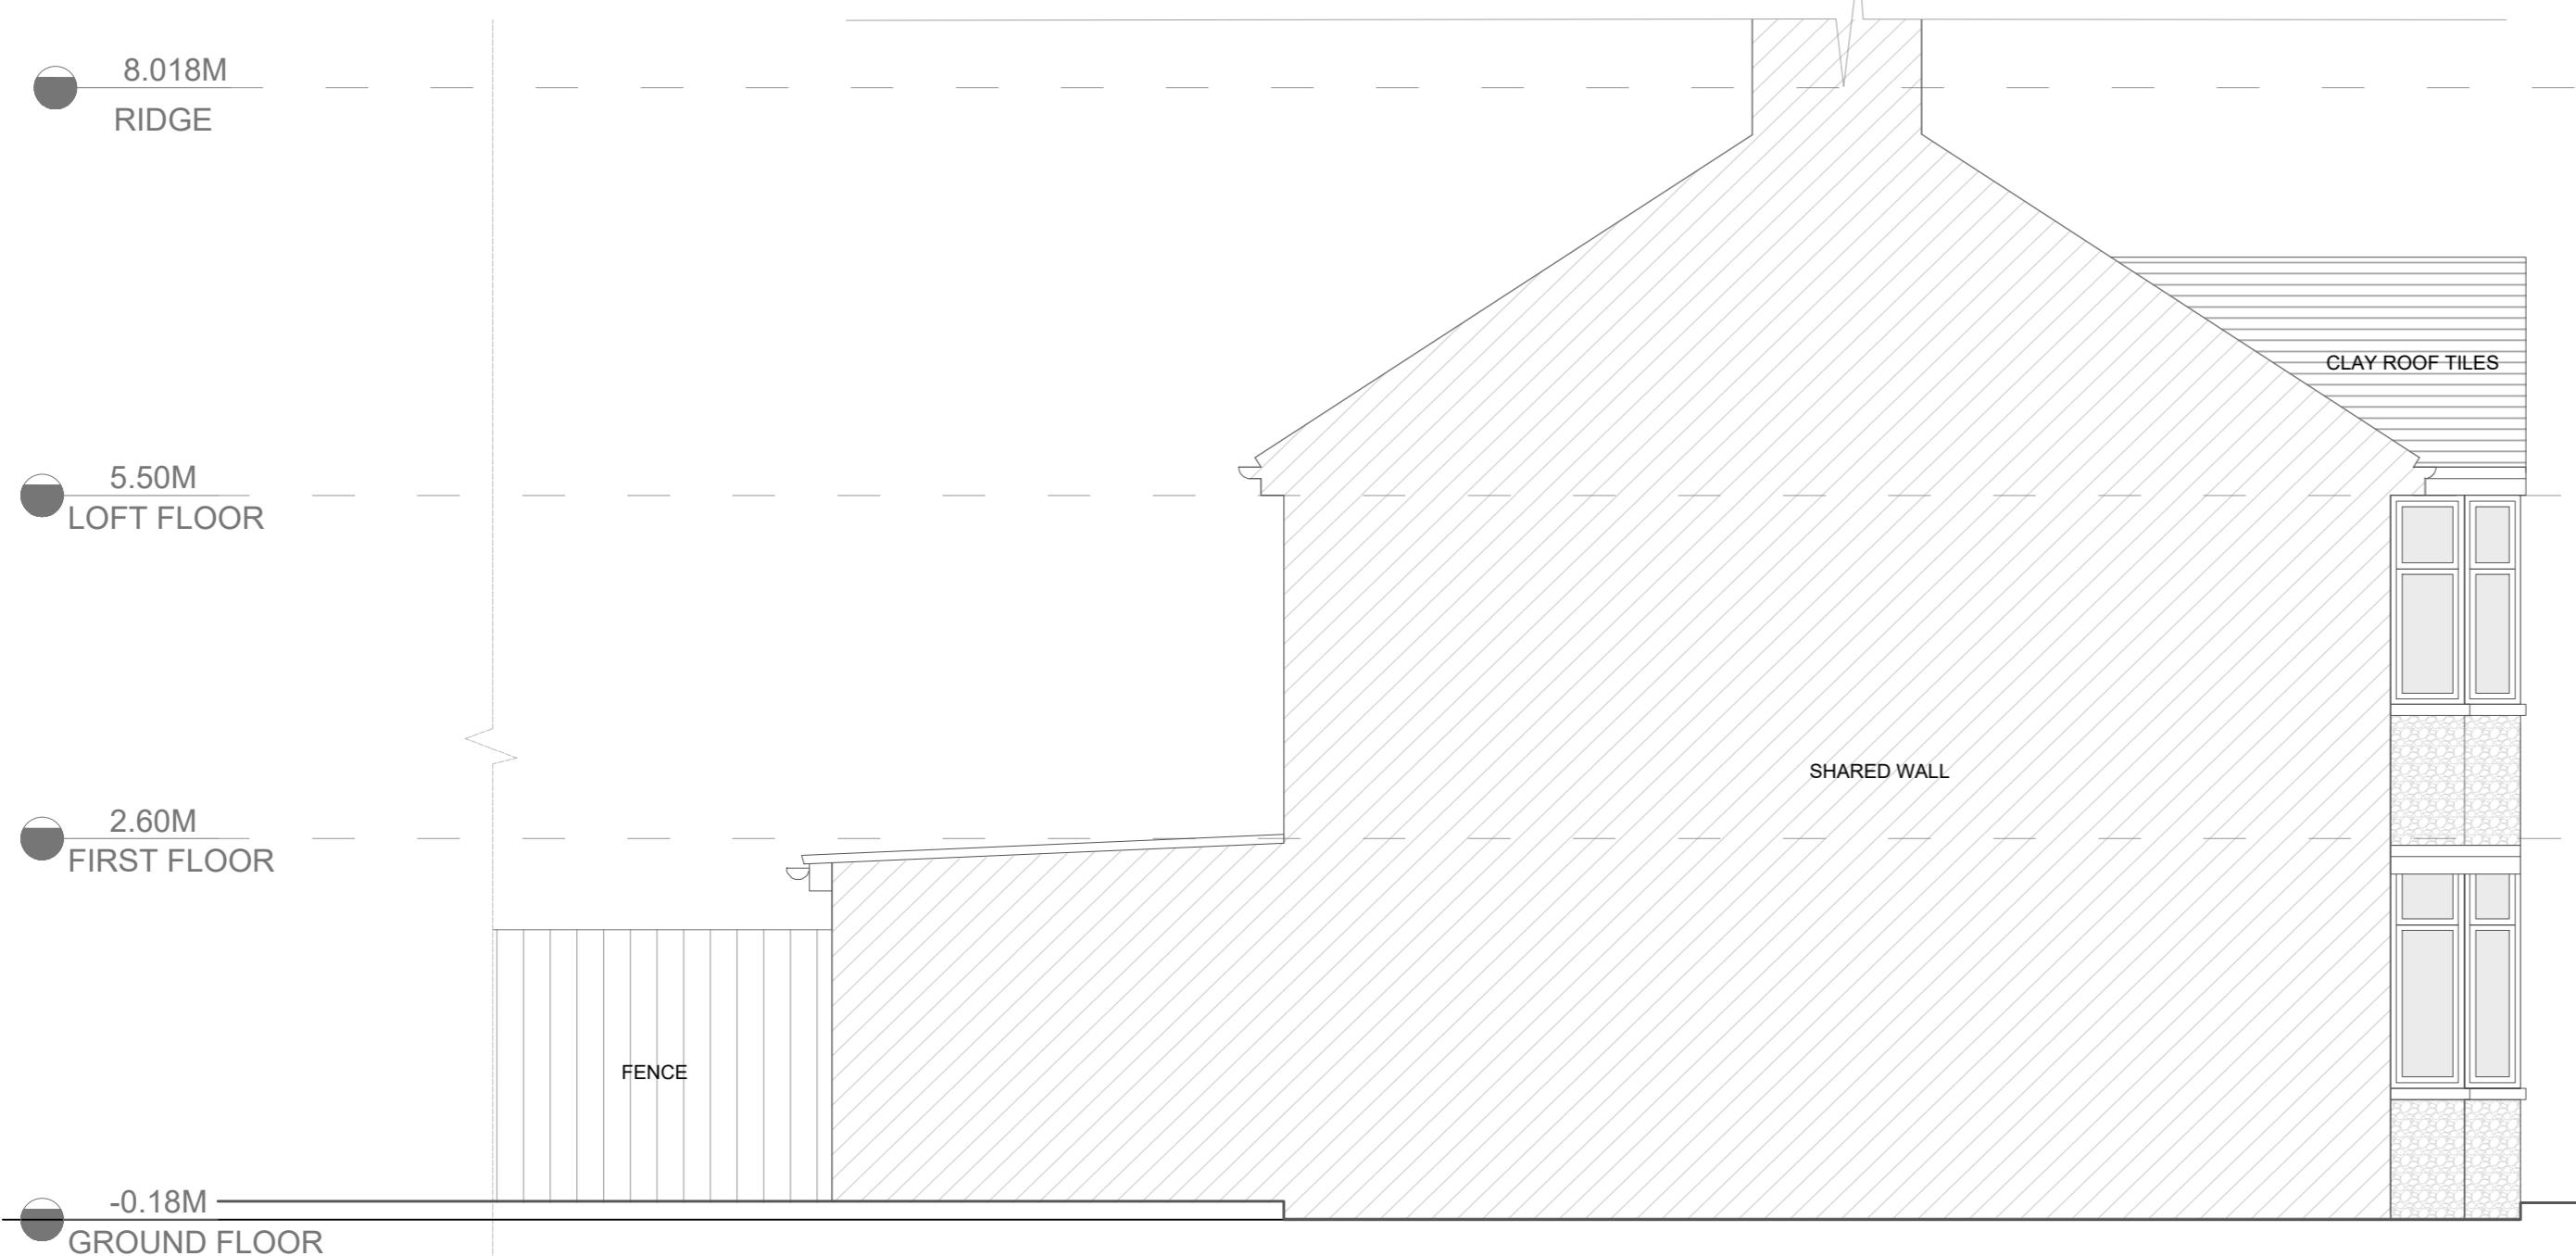

LEFT ELEVATION | 1:50

1. All Dimensions to be checked on site.
2. The landscape areas demarcated including levels are for representation purposes only and may vary on site.
3. The drawing is for the planning purposes only.
4. Drawing outside of the red site boundary line is indicative and for site / neighborhood context understanding only.

NUMBER 05 REVISIONS


DATE 22/12/2025

VALID FOR CONSTRUCTION IF STAMPED AND SIGNED BY ARCHITECT

PROJECT STAGE

PROJECT TITLE
28 GROSVENOR
CRESCENT
UB10 9ER

KEY PLAN

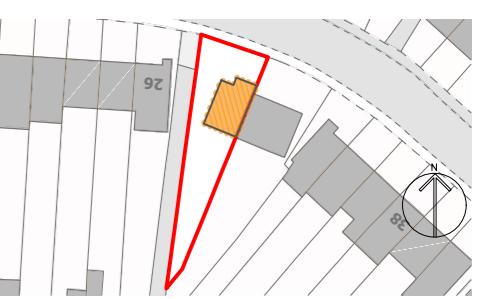

DRAWING TITLE

EXISTING ELEVATIONS 02

1:50 @A2 SCALE
GK DRAWN
NV CHECKED
PDM0010824 PROJECT NO.

COMPANY DETAILS

team@paradigmarchitects.co

07397902652