




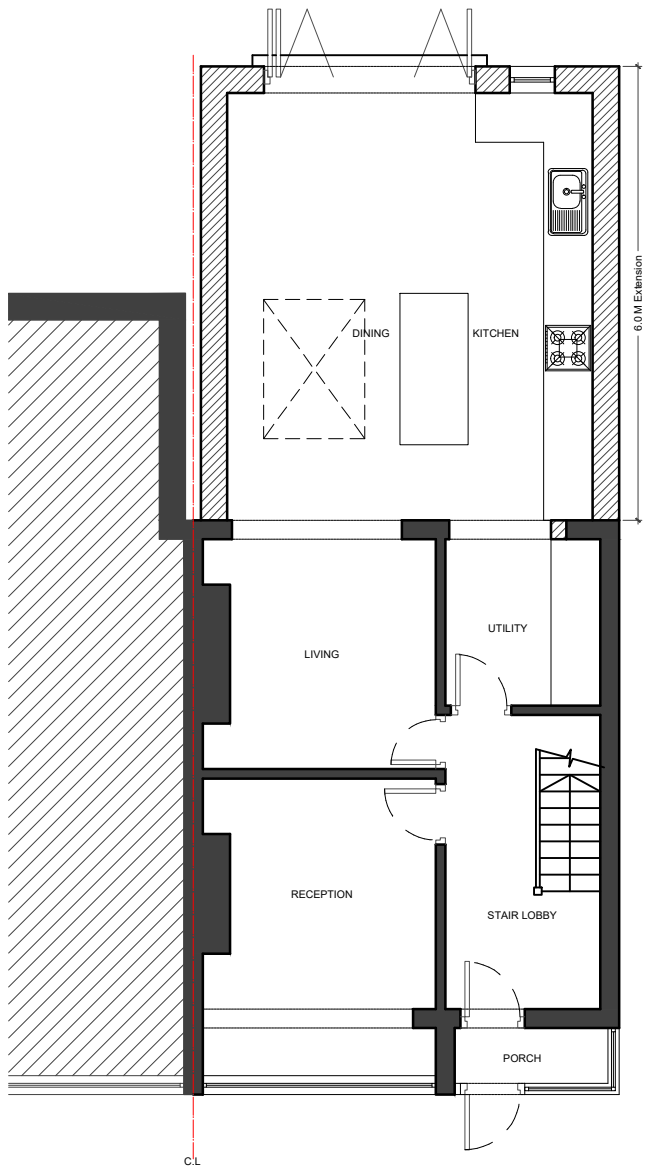


01 - GROUND FLOOR PLAN

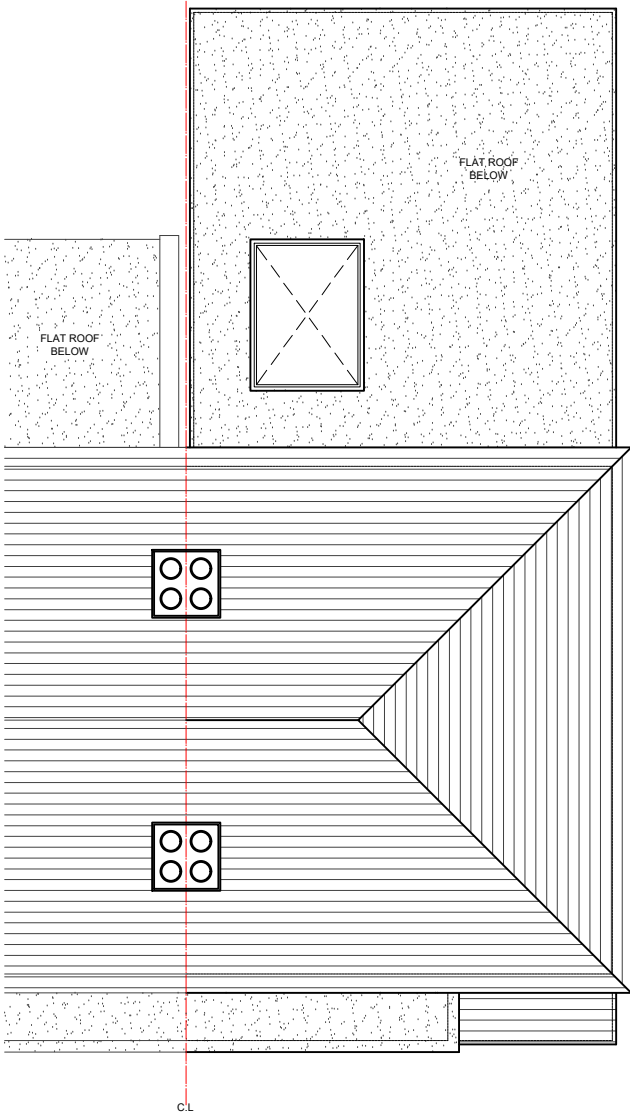

02 - ROOF PLAN

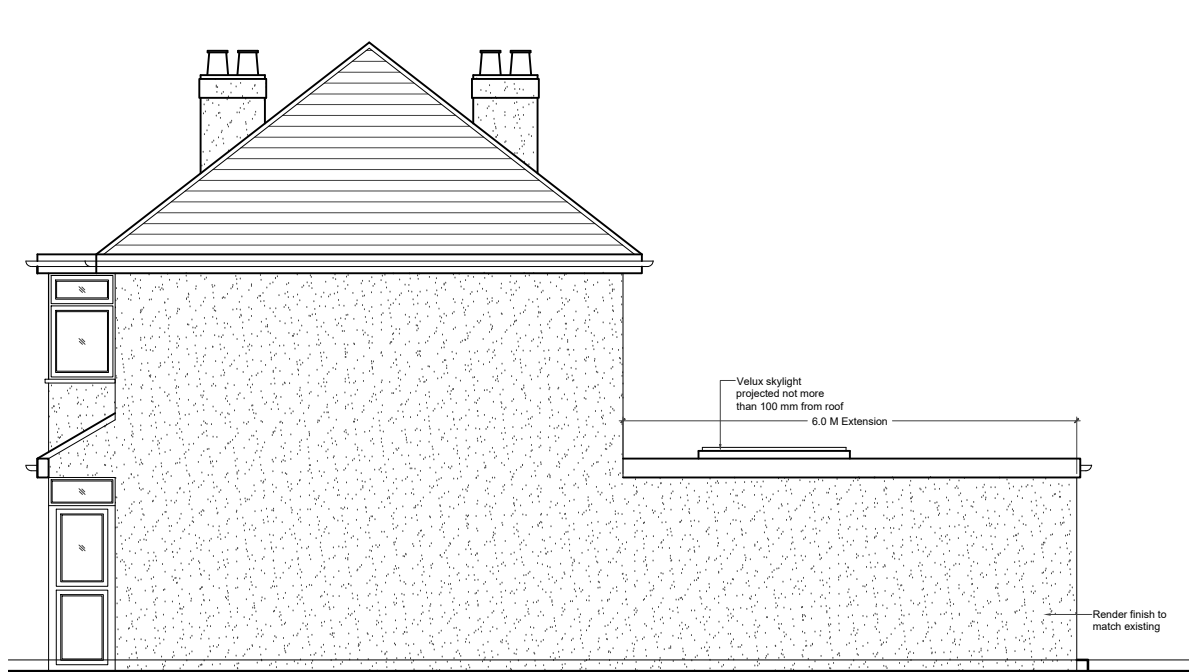


03 - SIDE ELEVATION

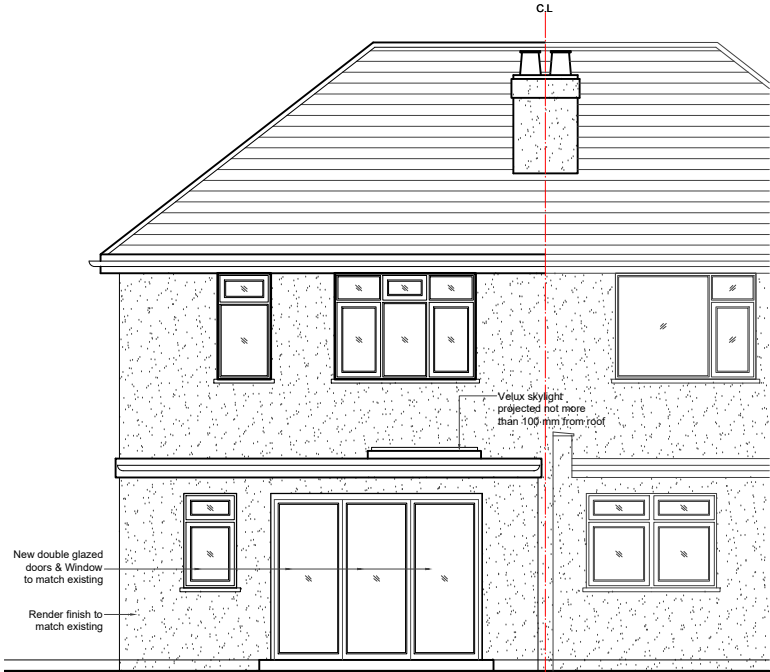

04 - REAR ELEVATION

- NOTES :
- Dimensions are not to be scaled from this drawing by contractors. The contractor is requested to check all dimensions before the work started.
 - Report any discrepancies to the client or architect before undertaking the work described in the drawings.
 - Dimensions are approximate site dimensions and are to be verified by the contractor on site before any fabrication/site works i.e foundations etc occur
 - Contractor is responsible for all temporary propping to existing structure

 

REVISIONS			
NO.	DESCRIPTION	DATE	BY

HOUSE HOLDER
APPLICATION

DESIGN ENDEAVOURS LTD
M: 07824773079, 07869580774
E: design.endeavour@gmail.com

Project 35 MIDHURST GARDENS UXBRIDGE
LONDON, UB10 9DL

Title PROPOSED PLANS & ELEVATIONS

Scale 1:100@A3	Drawn MZ	Approved	Date OCT-24
Job No. DE-1172/24	Drawing No. PH-35MG-03	Rev.	-

LEGEND :

- EXISTING
- PROPOSED
- DEMOLISHED