



01 - GROUND FLOOR PLAN

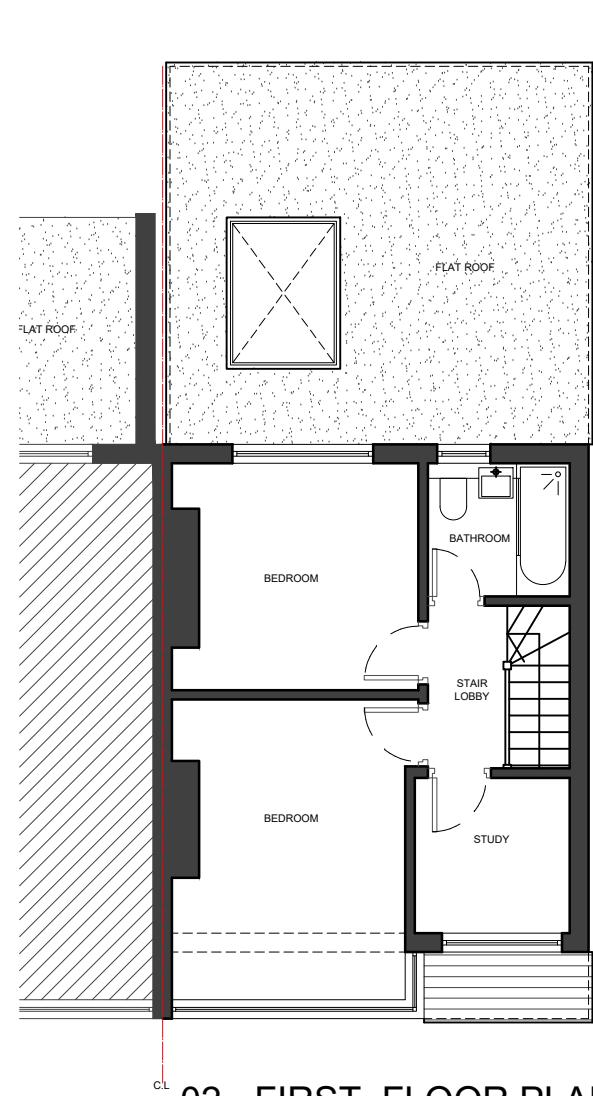


02 - FIRST FLOOR PLAN

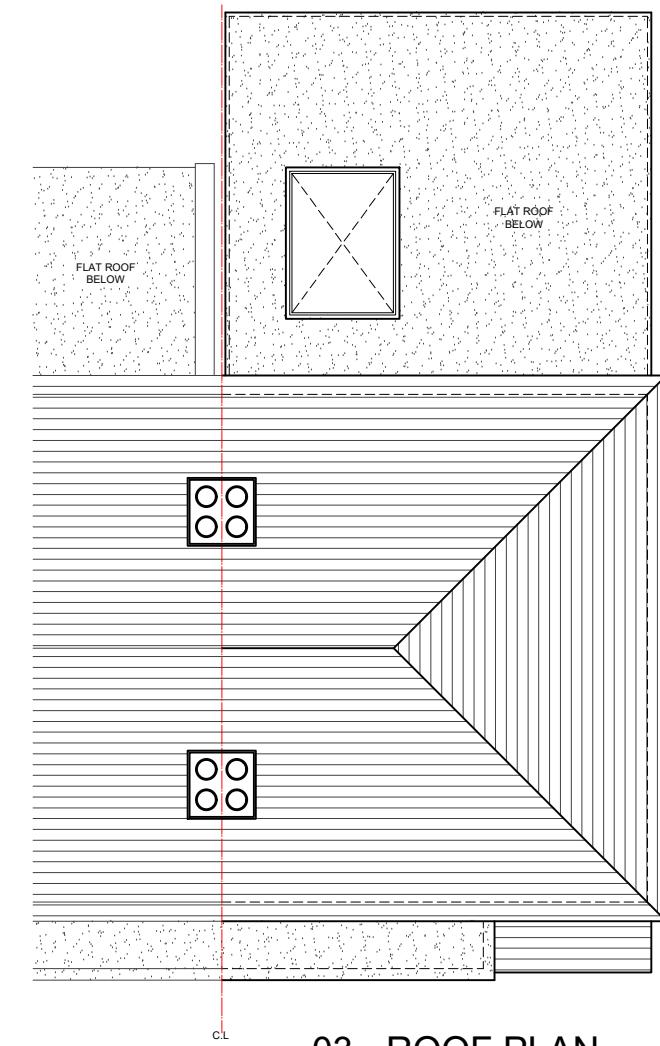


03 - ROOF PLAN



04 - FRONT ELEVATION

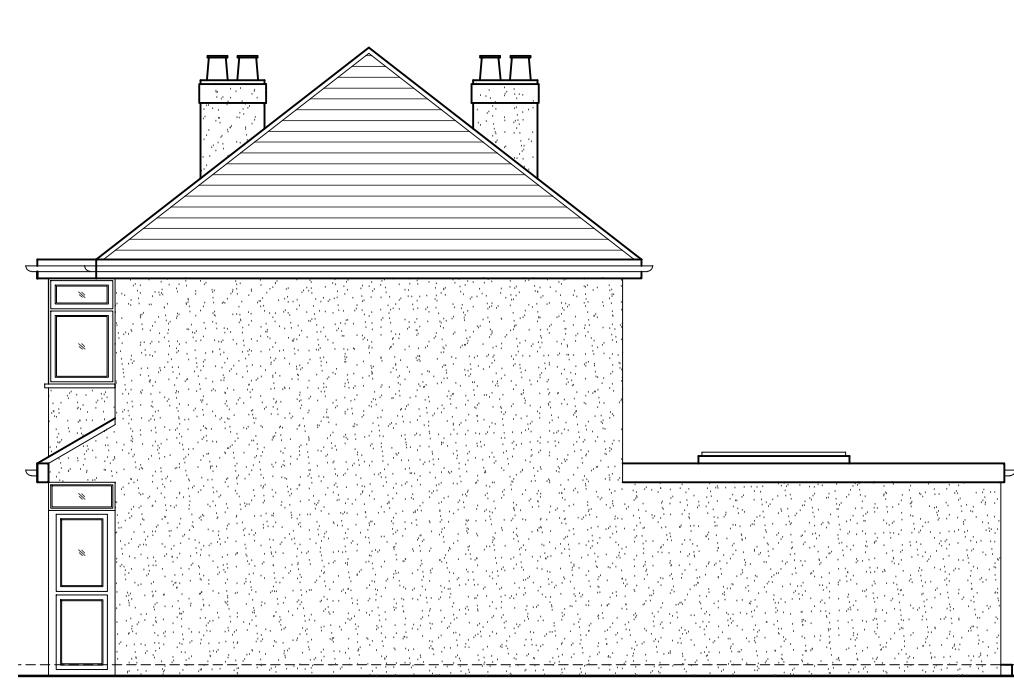

05 - SIDE ELEVATION

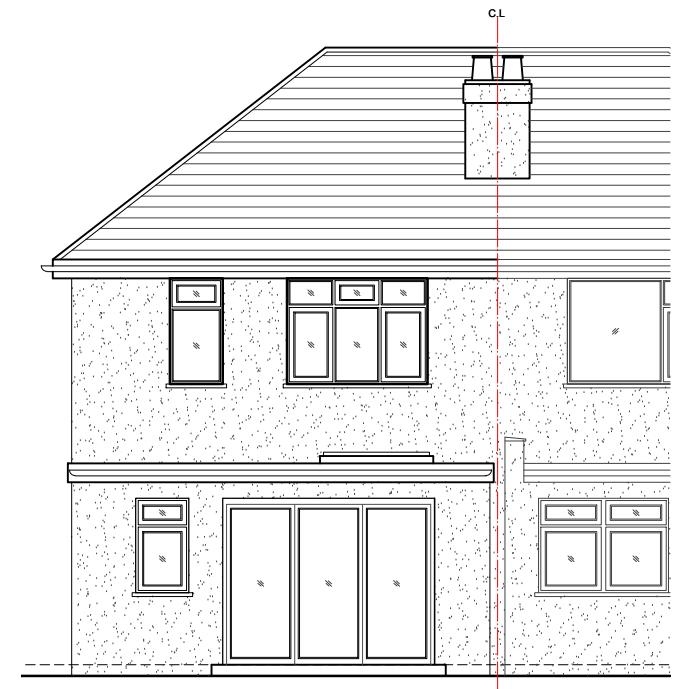

06 - REAR ELEVATION

NOTES :

- Dimensions are not to be scaled from this drawing by contractors. The contractor is requested to check all dimensions before the work started.
- Report any discrepancies to the client or architect before undertaking the work described in the drawings.
- Dimensions are approximate site dimensions and are to be verified by the contractor on site before any fabrication/site works i.e foundations etc occur.
- Contractor is responsible for all temporary propping to existing structure

0 1 2m 3 4 5m

Scale

REVISIONS			
NO.	DESCRIPTION	DATE	BY

**FULL PLANNING APPLICATION**

DESIGN ENDEAVOURS LTD  
M: 07824773079, 07869580774  
E: design.endeavour@gmail.com

Project 35 MIDHURST GARDENS UXBRIDGE LONDON, UB10 9DL  
Title EXISTING GROUND & FIRST FLOOR PLANS

Scale 1:100@A3	Drawn MZ	Approved	Date NOV-25
Job No. DE-1172/25	Drawing No. PH-35MG-02	Rev. -	