



NOTES :


- Dimensions are not to be scaled from this drawing by contractors. The contractor is requested to check all dimensions before the work started.
- Report any discrepancies to the client or architect before undertaking the work described in the drawings.
- Dimensions are approximate site dimensions and are to be verified by the contractor on site before any fabrication/site works i.e foundations etc occur
- Contractor is responsible for all temporary propping to existing structure

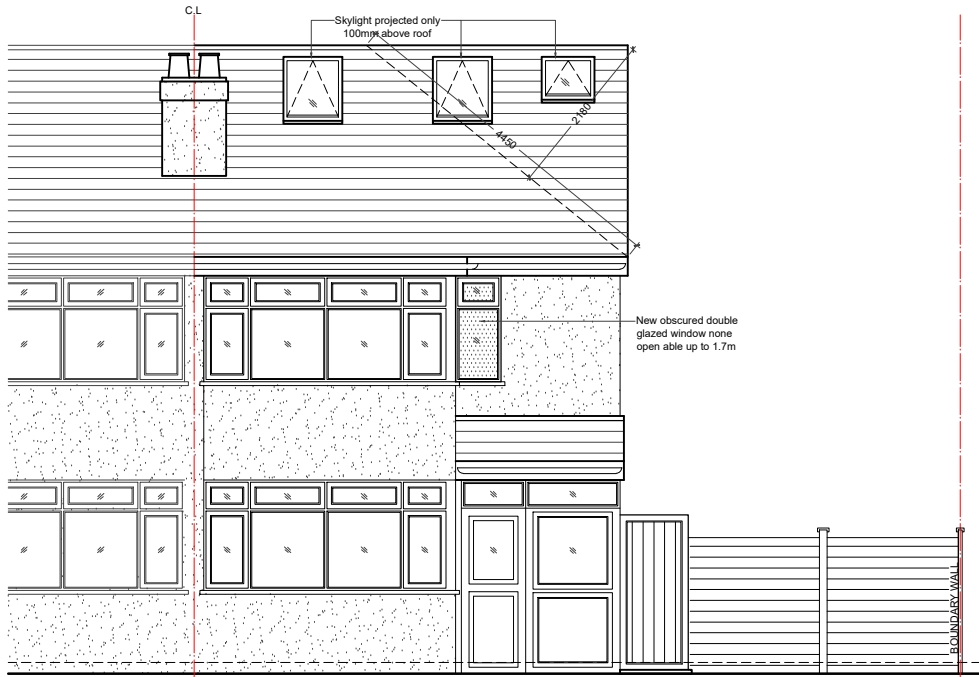


01 - FRONT ELEVATION

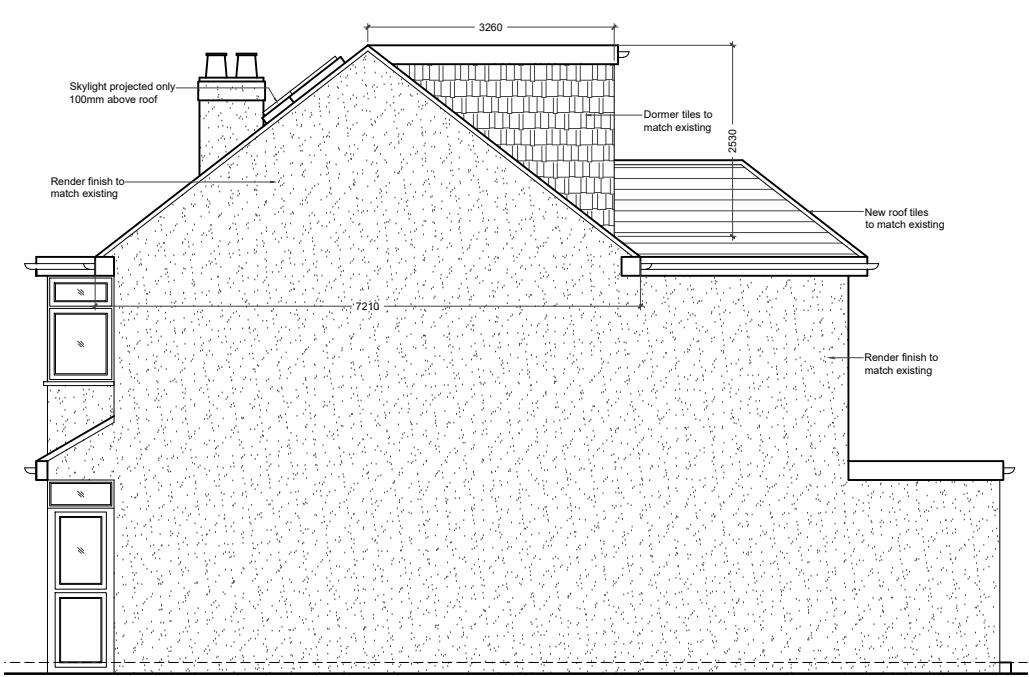

02 - RIGHT SIDE ELEVATION

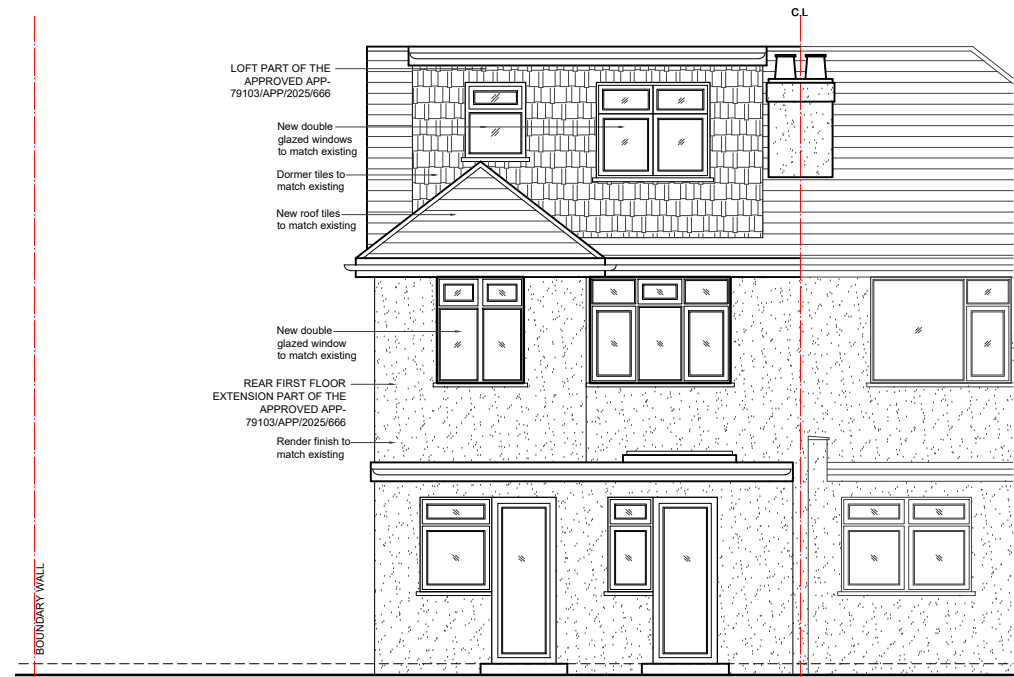

03 - REAR ELEVATION

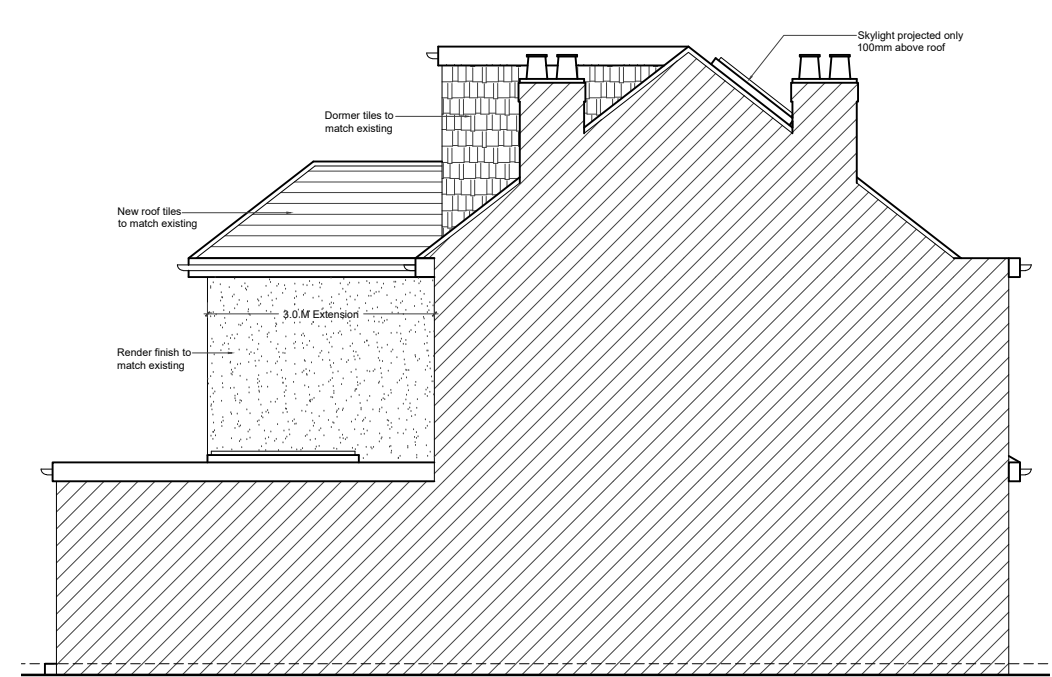

04 - LEFT SIDE ELEVATION

0 1 2m 3 4 5m  
Scale

REVISIONS			
NO.	DESCRIPTION	DATE	BY

**FULL PLANNING  
APPLICATION**

DESIGN ENDEAVOURS LTD  
M: 07824773079, 07869580774  
E: design.endeavour@gmail.com

Project 35 MIDHURST GARDENS UXBRIDGE  
LONDON, UB10 9DL

Title PROPOSED ELEVATIONS

Scale 1:100@A3	Drawn TA	Approved	Date NOV-25
Job No. DE-1172/25	Drawing No. PH-35MG-04	Rev.	-