




- NOTES:
- Dimensions are not to be scaled from this drawing by contractors. The contractor is requested to check all dimensions before the work started.
 - Report any discrepancies to the client or architect before undertaking the work described in the drawings.
 - Dimensions are approximate site dimensions and are to be verified by the contractor on site before any fabrication/site works i.e foundations etc occur
 - Contractor is responsible for all temporary propping to existing structure

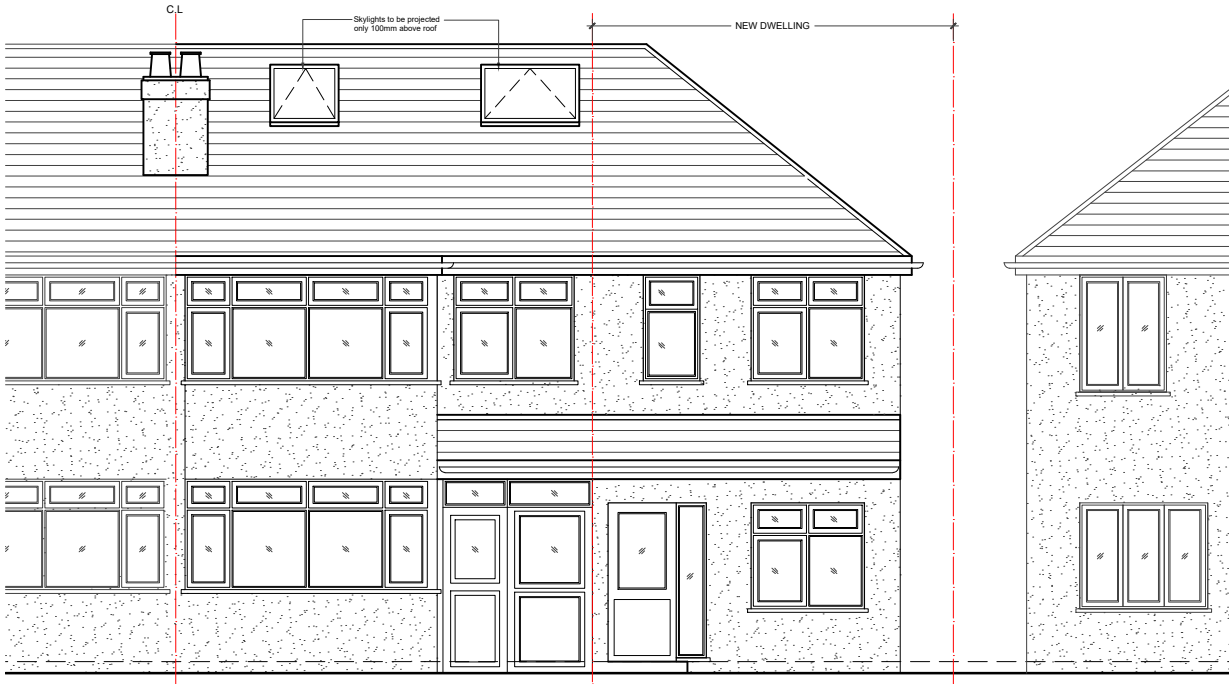

01 - FRONT ELEVATION

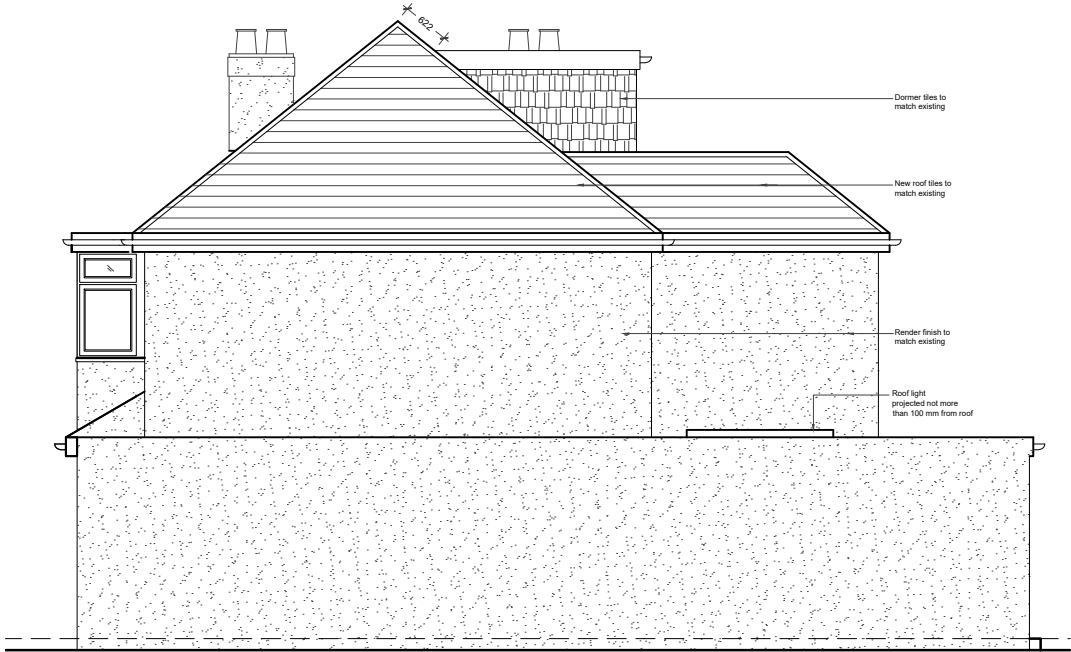

02 - RIGHT SIDE ELEVATION

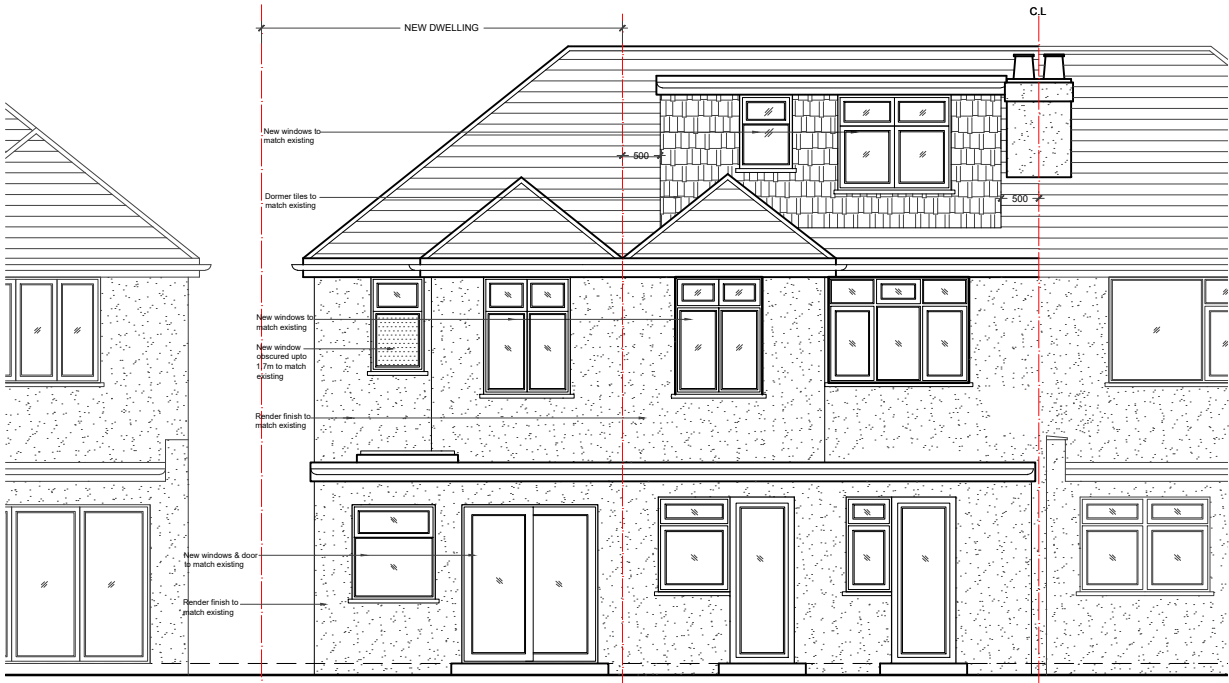

03 - REAR ELEVATION



04 - LEFT SIDE ELEVATION

0 1 2m 3 4 5m
Scale

| REVISIONS | | | |
|-----------|-------------|------|----|
| NO. | DESCRIPTION | DATE | BY |
| | | | |
| | | | |
| | | | |
| | | | |
| | | | |
| | | | |
| | | | |
| | | | |

**FULL PLANNING
APPLICATION**

DESIGN ENDEAVOURS LTD
M: 07824773078, 0786980774
E: design.endeavour@gmail.com

Project 35 MIDHURST GARDENS UXBRIDGE
LONDON, UB10 9DL

Title PROPOSED ELEVATIONS

| | | | |
|-----------------------|---------------------------|----------|----------------|
| Scale 1:100@A3 | Drawn IKM | Approved | Date FEB-25 |
| Job No. DE-1172/25 | Drawing No. PF-35MG-05 | Rev. | A |