

 
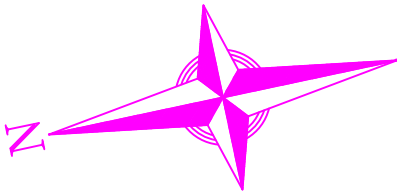


EXISTING FLOOR PLAN

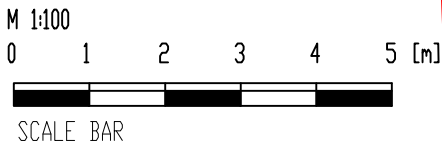

LOCATION PLAN
Scale: 1:1250

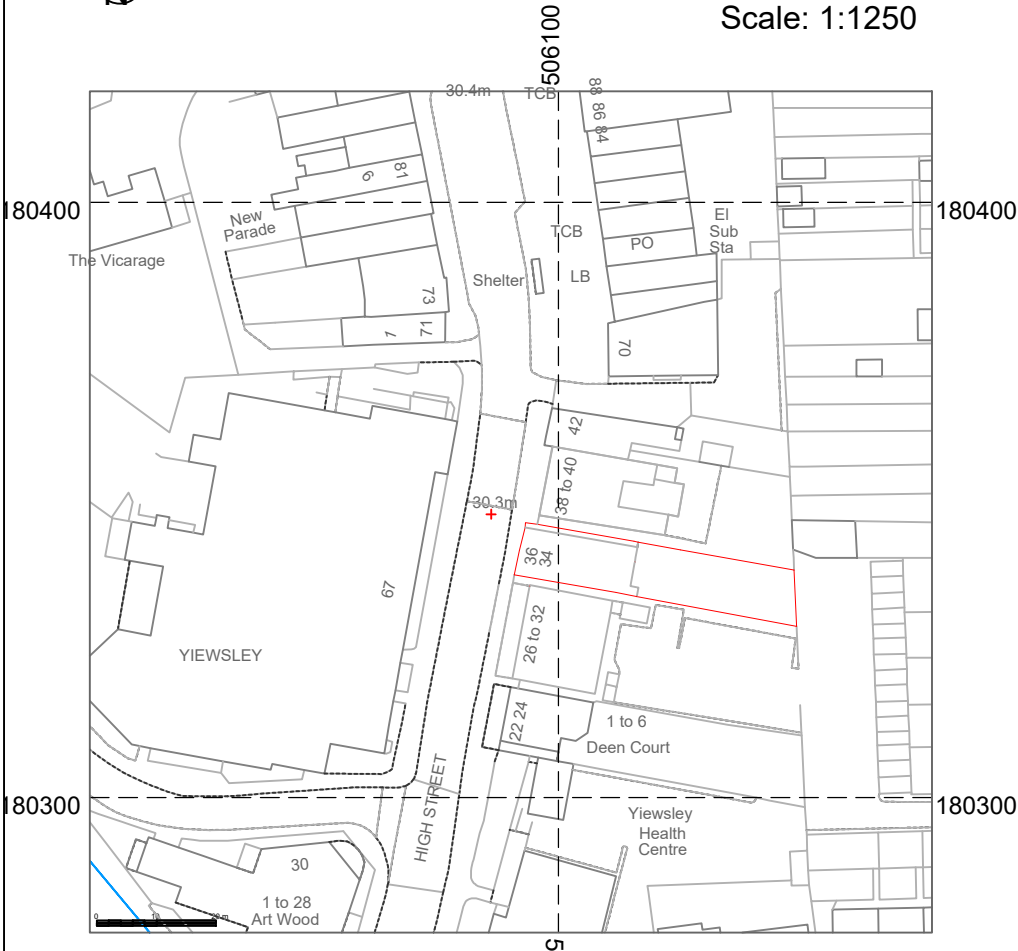

Title: GROUND FLOOR PLAN	Drawing No : LE/102024/1		Revision No :	Drawing Size : A3
	Client : 34-36 HIGH STREET YIEWSLEY MIDDLESEX UB7 7DP			R. T. RAJAH TEL: 079 3076 0141 FAX: (020) 8220 5995
Scale: 1:100	Drawn by: T.R	Date: 05/10/2024		