




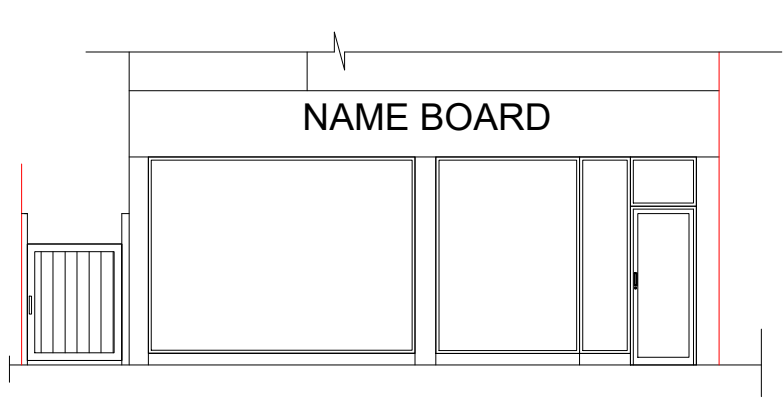


EXISTING / PROPOSED FRONT ELEVATION

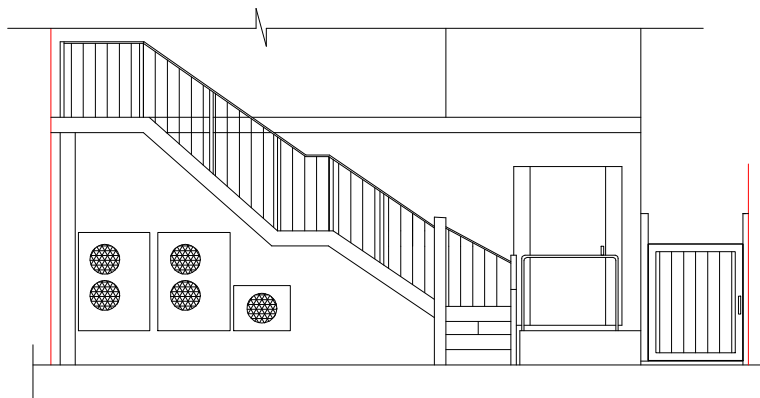

EXISTING / PROPOSED REAR ELEVATION

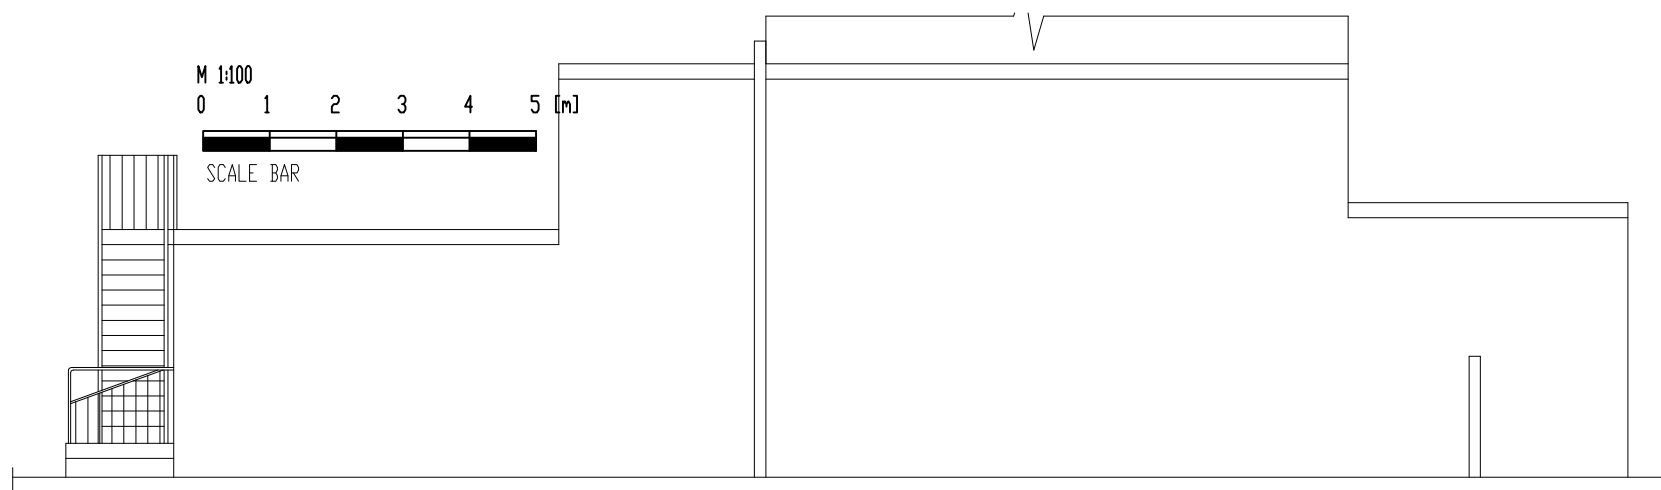

EXISTING / PROPOSED LEFT SIDE ELEVATION

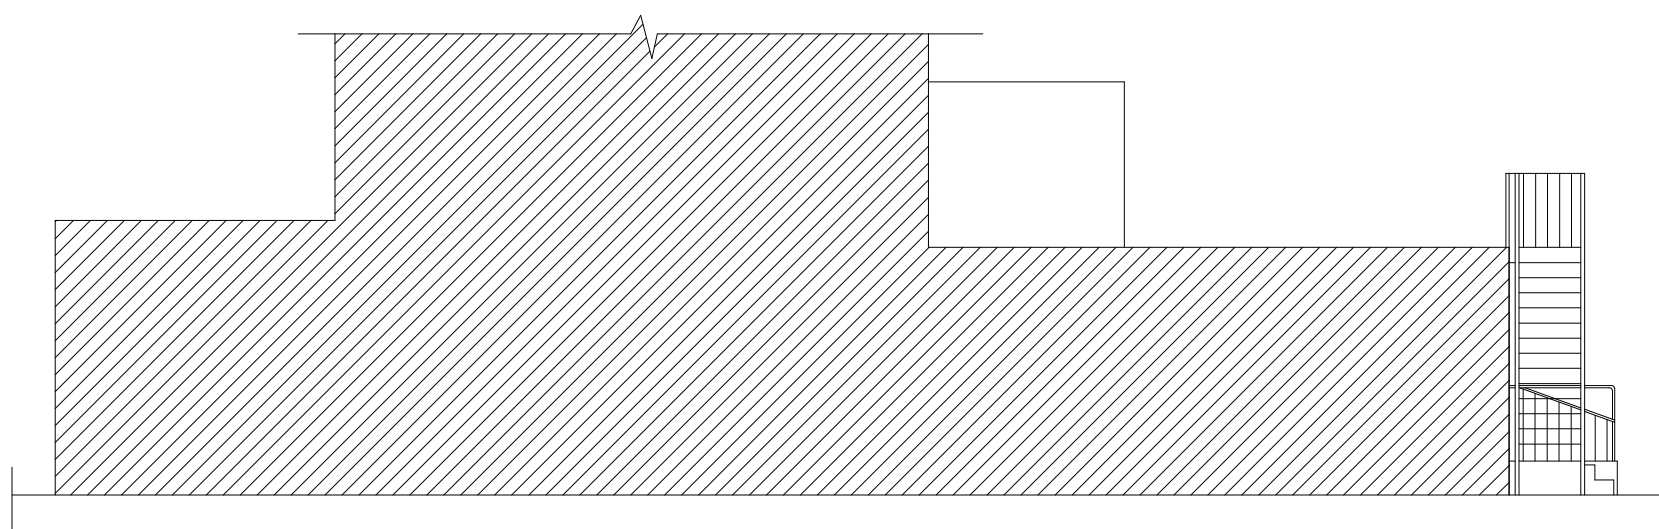

EXISTING / PROPOSED RIGHT SIDE ELEVATION

Title: ELEVATIONS

Drawing No : PP/102024/2

Revision No :

Drawing Size : A3

Client : 34-36 HIGH STREET
YIEWSLEY
MIDDLESEX
UB7 7DP

R. T. RAJAH
TEL: 079 3076 0141
FAX: (020) 8220 5995

Scale: 1:100

Drawn by: T.R

Date: 05/10/2024