




Rear Elevation

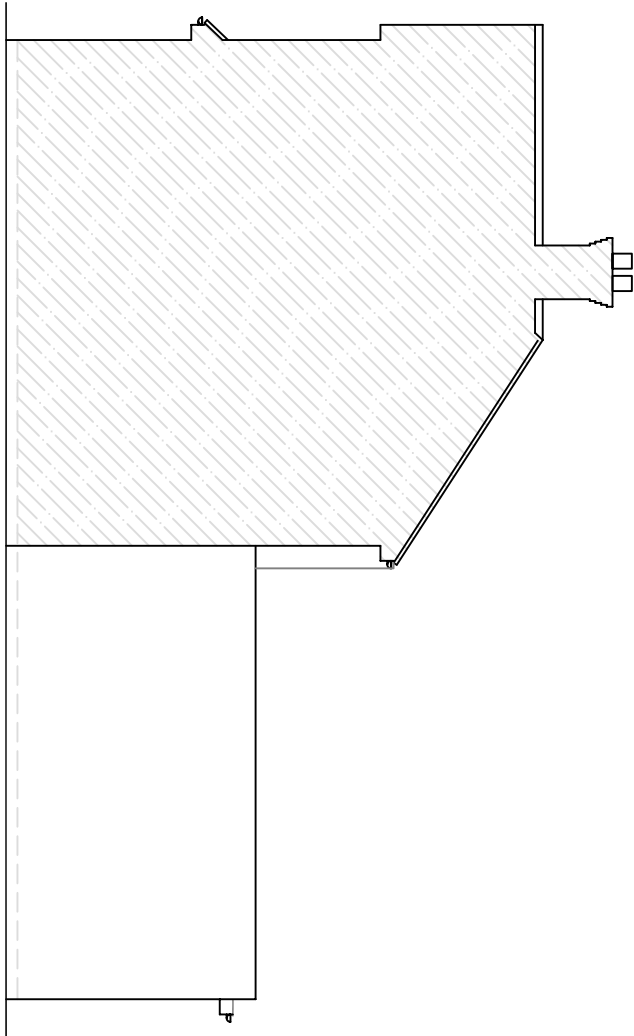


Side Elevation (RHS)

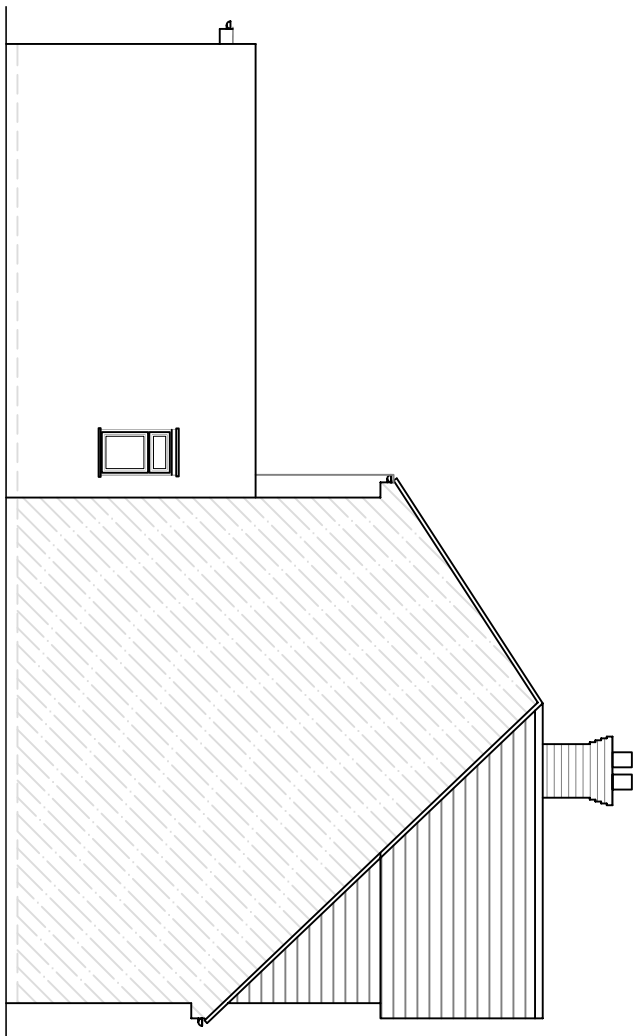

Side Elevation (LHS)

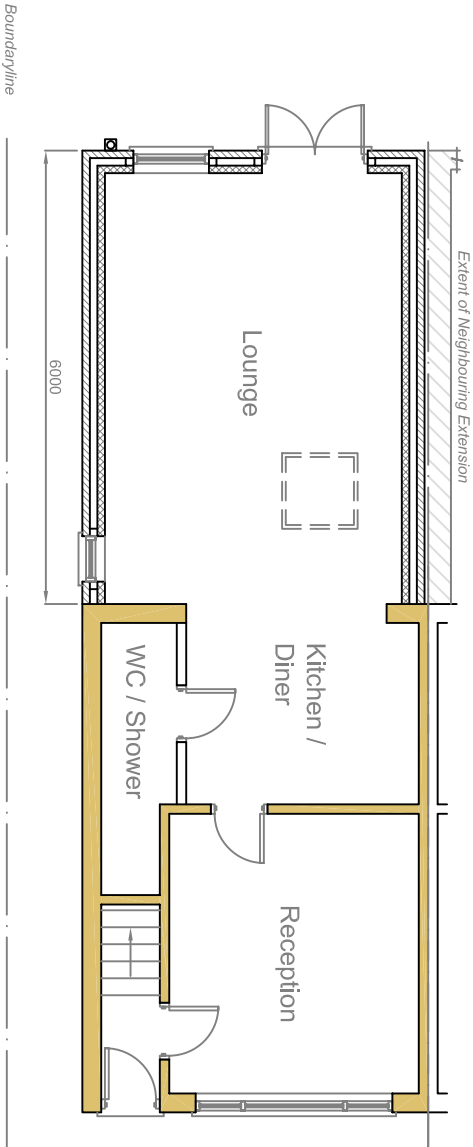

Ground Floor Plan

 

Scale 1 to 100

rev		

These drawings should be approved by local Authority
No dimensions to be scaled from this drawing. All dimensions to be checked on site. This drawing is copyright and should not be reproduced without permission of the Architects.

client:

Uday Keshvala

project:

16 Eton Road
Hayes
UB3 5HR

drawing:

Proposed Elevations & Ground Floor Plan

scale: 1:100 date: Oct 2024 drawn:

03 / 06

rev: