


LANDSCAPING	OCT 2024	A
-------------	----------	---

AMENDMENTS	DATE	REV.
------------	------	------

Drawings are to be based on the following assumptions: All dimensions are to be based on the finished ground level unless otherwise stated. 

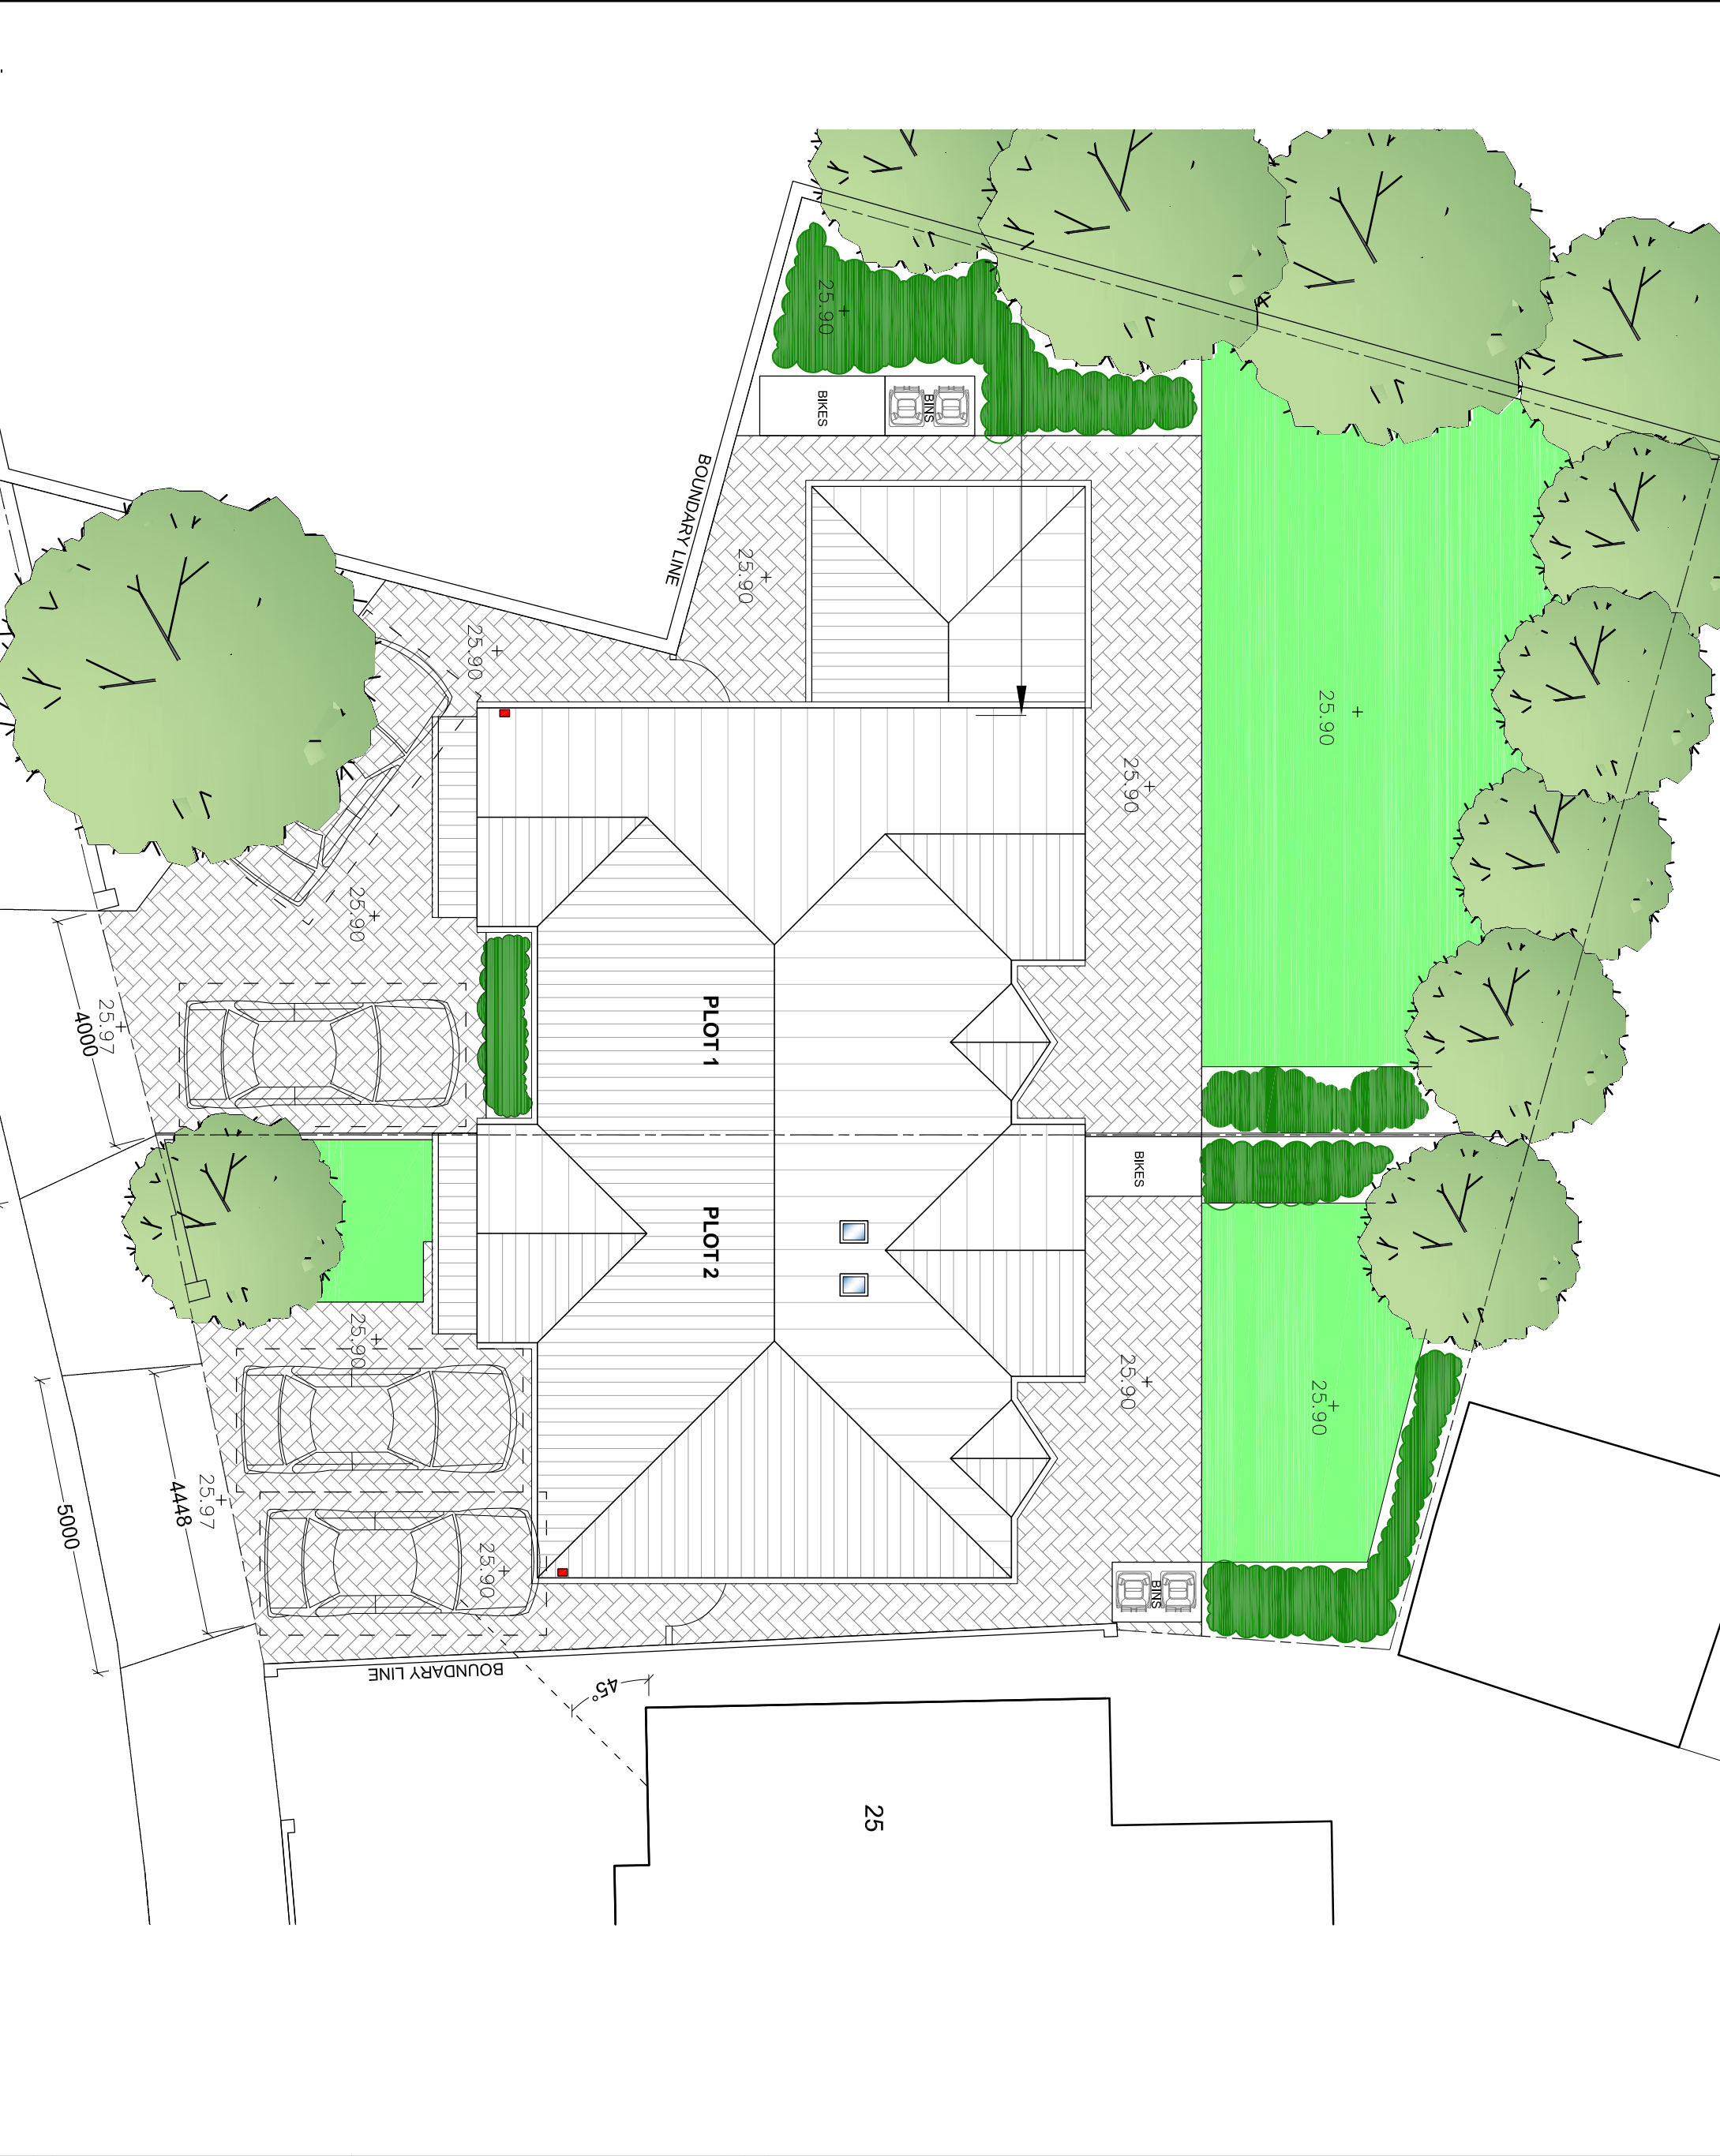

bernard murray design
chartered architect

WWW.BMURRAYDESIGN.CO.UK

13 MERRYFIELDS, UXBRIDGE, MIDDLESEX UB82BT
TEL: 07888 47714 EMAIL: BMURRAYDESIGN@BMURRAYDESIGN.CO.UK

PROJECT
CRANFORD LANE PLOT
HARLINGTON
UB3 5DG

CLIENT
SANAJI KOHLI

DRAWING
PROPOSED ROOF PLAN

SCALE	1:100 @ A3	DRAWING NUMBER	REV.
DATE	SEPT 2024	1158-9	A
DRAWN	BM		