




## Revisions

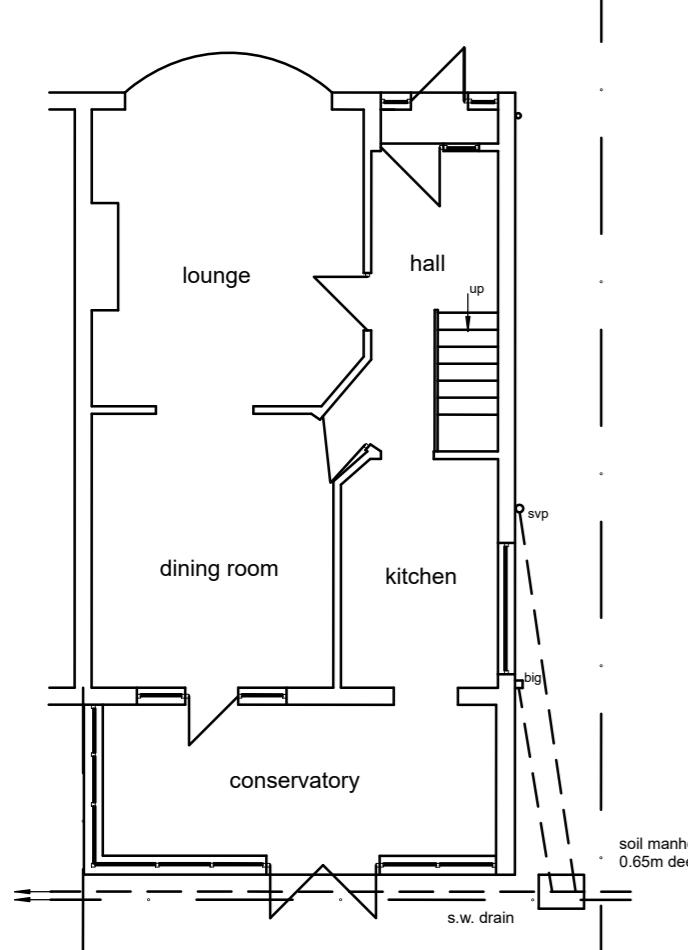

**GROUND FLOOR PLAN**

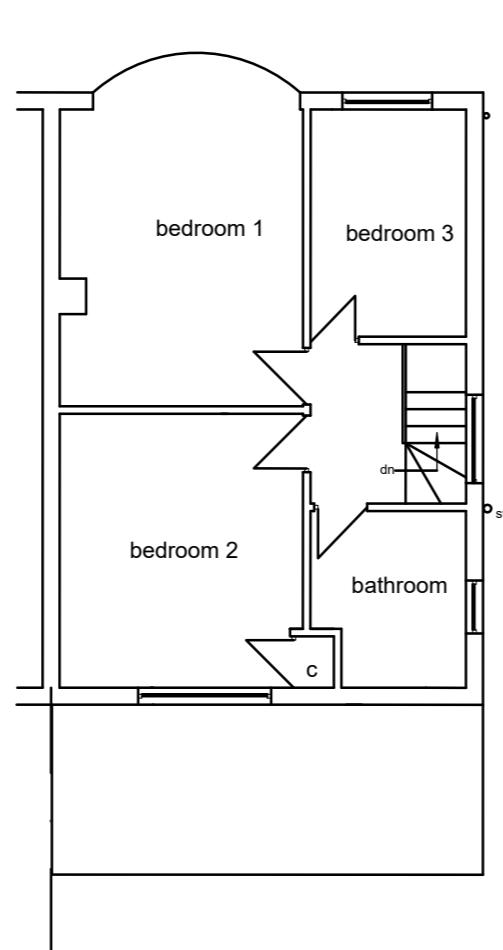


**FIRST FLOOR PLAN**

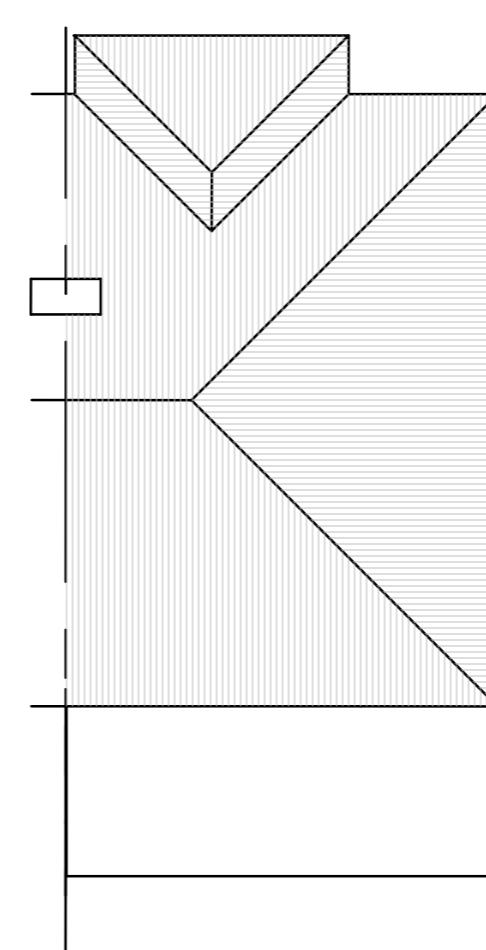

**ROOF PLAN**




**FRONT ELEVATION**

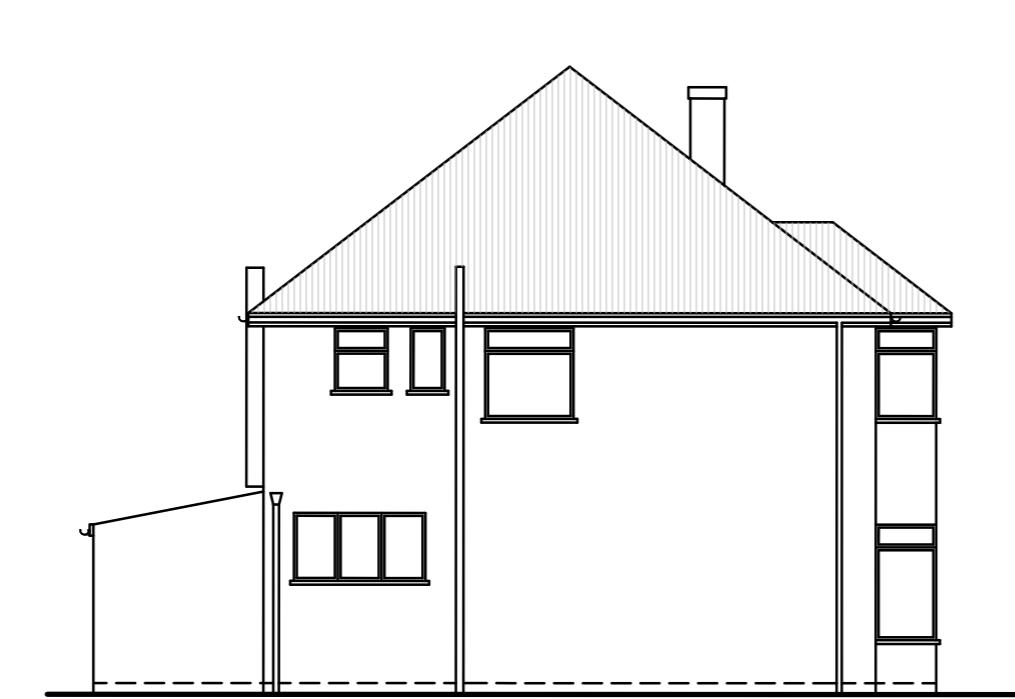


**SIDE ELEVATION**



**REAR ELEVATION**

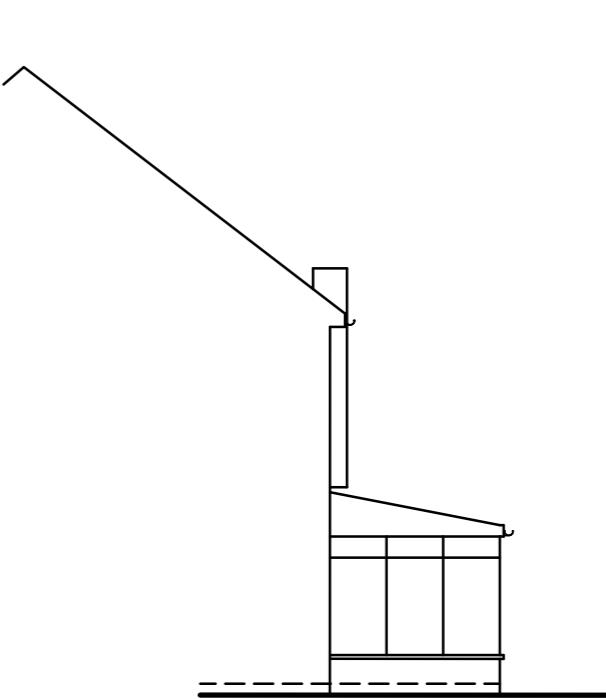

**SIDE ELEVATION**

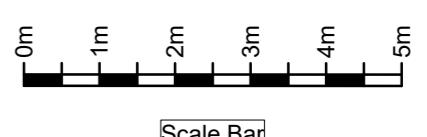

The contractor is responsible for checking dimensions on site before work is carried out.

client  
**Mr & Mrs G Hedges**

drawing title  
**Existing Plans and Elevations**

site  
**49 Hillside Harefield UB9 6AU**

scale 1:100 @ A2  
date October 2024

drawing no. GH/49/100  
revision