

Dimensions to be verified on site.  
DO NOT SCALE FROM THIS DRAWING.  
Any areas indicated on this drawing are for guidance only. No responsibility is taken for their accuracy.

This drawing is the property of **Design Workshop Consultant Ltd**. Copyright is reserved by them and the drawing is not to be copied, reproduced, retained or disclosed to any unauthorized person, either wholly or in part without the consent in writing of **Design Workshop Consultant Ltd**.

Site Address:

41 Barnhill Road,  
Hayes  
UB4 9AP

Title:

Block and Location Plan

Scale: 1:500, 1:1250

Paper Size: A2


Rev Date Comments

Drawn By: VG

Job Ref: 24124D


Date: Nov 2024

Drawing No. PL - 01

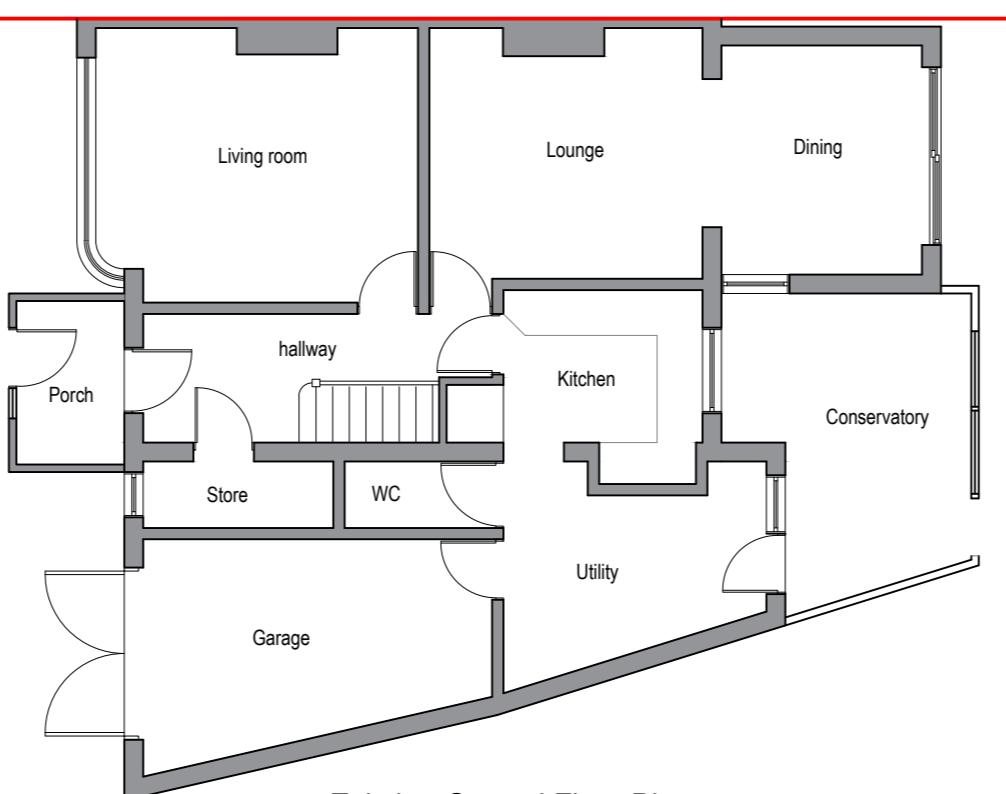


Existing Ground Floor Plan

0 1 2 3 4 5  
metres 1:100 scale

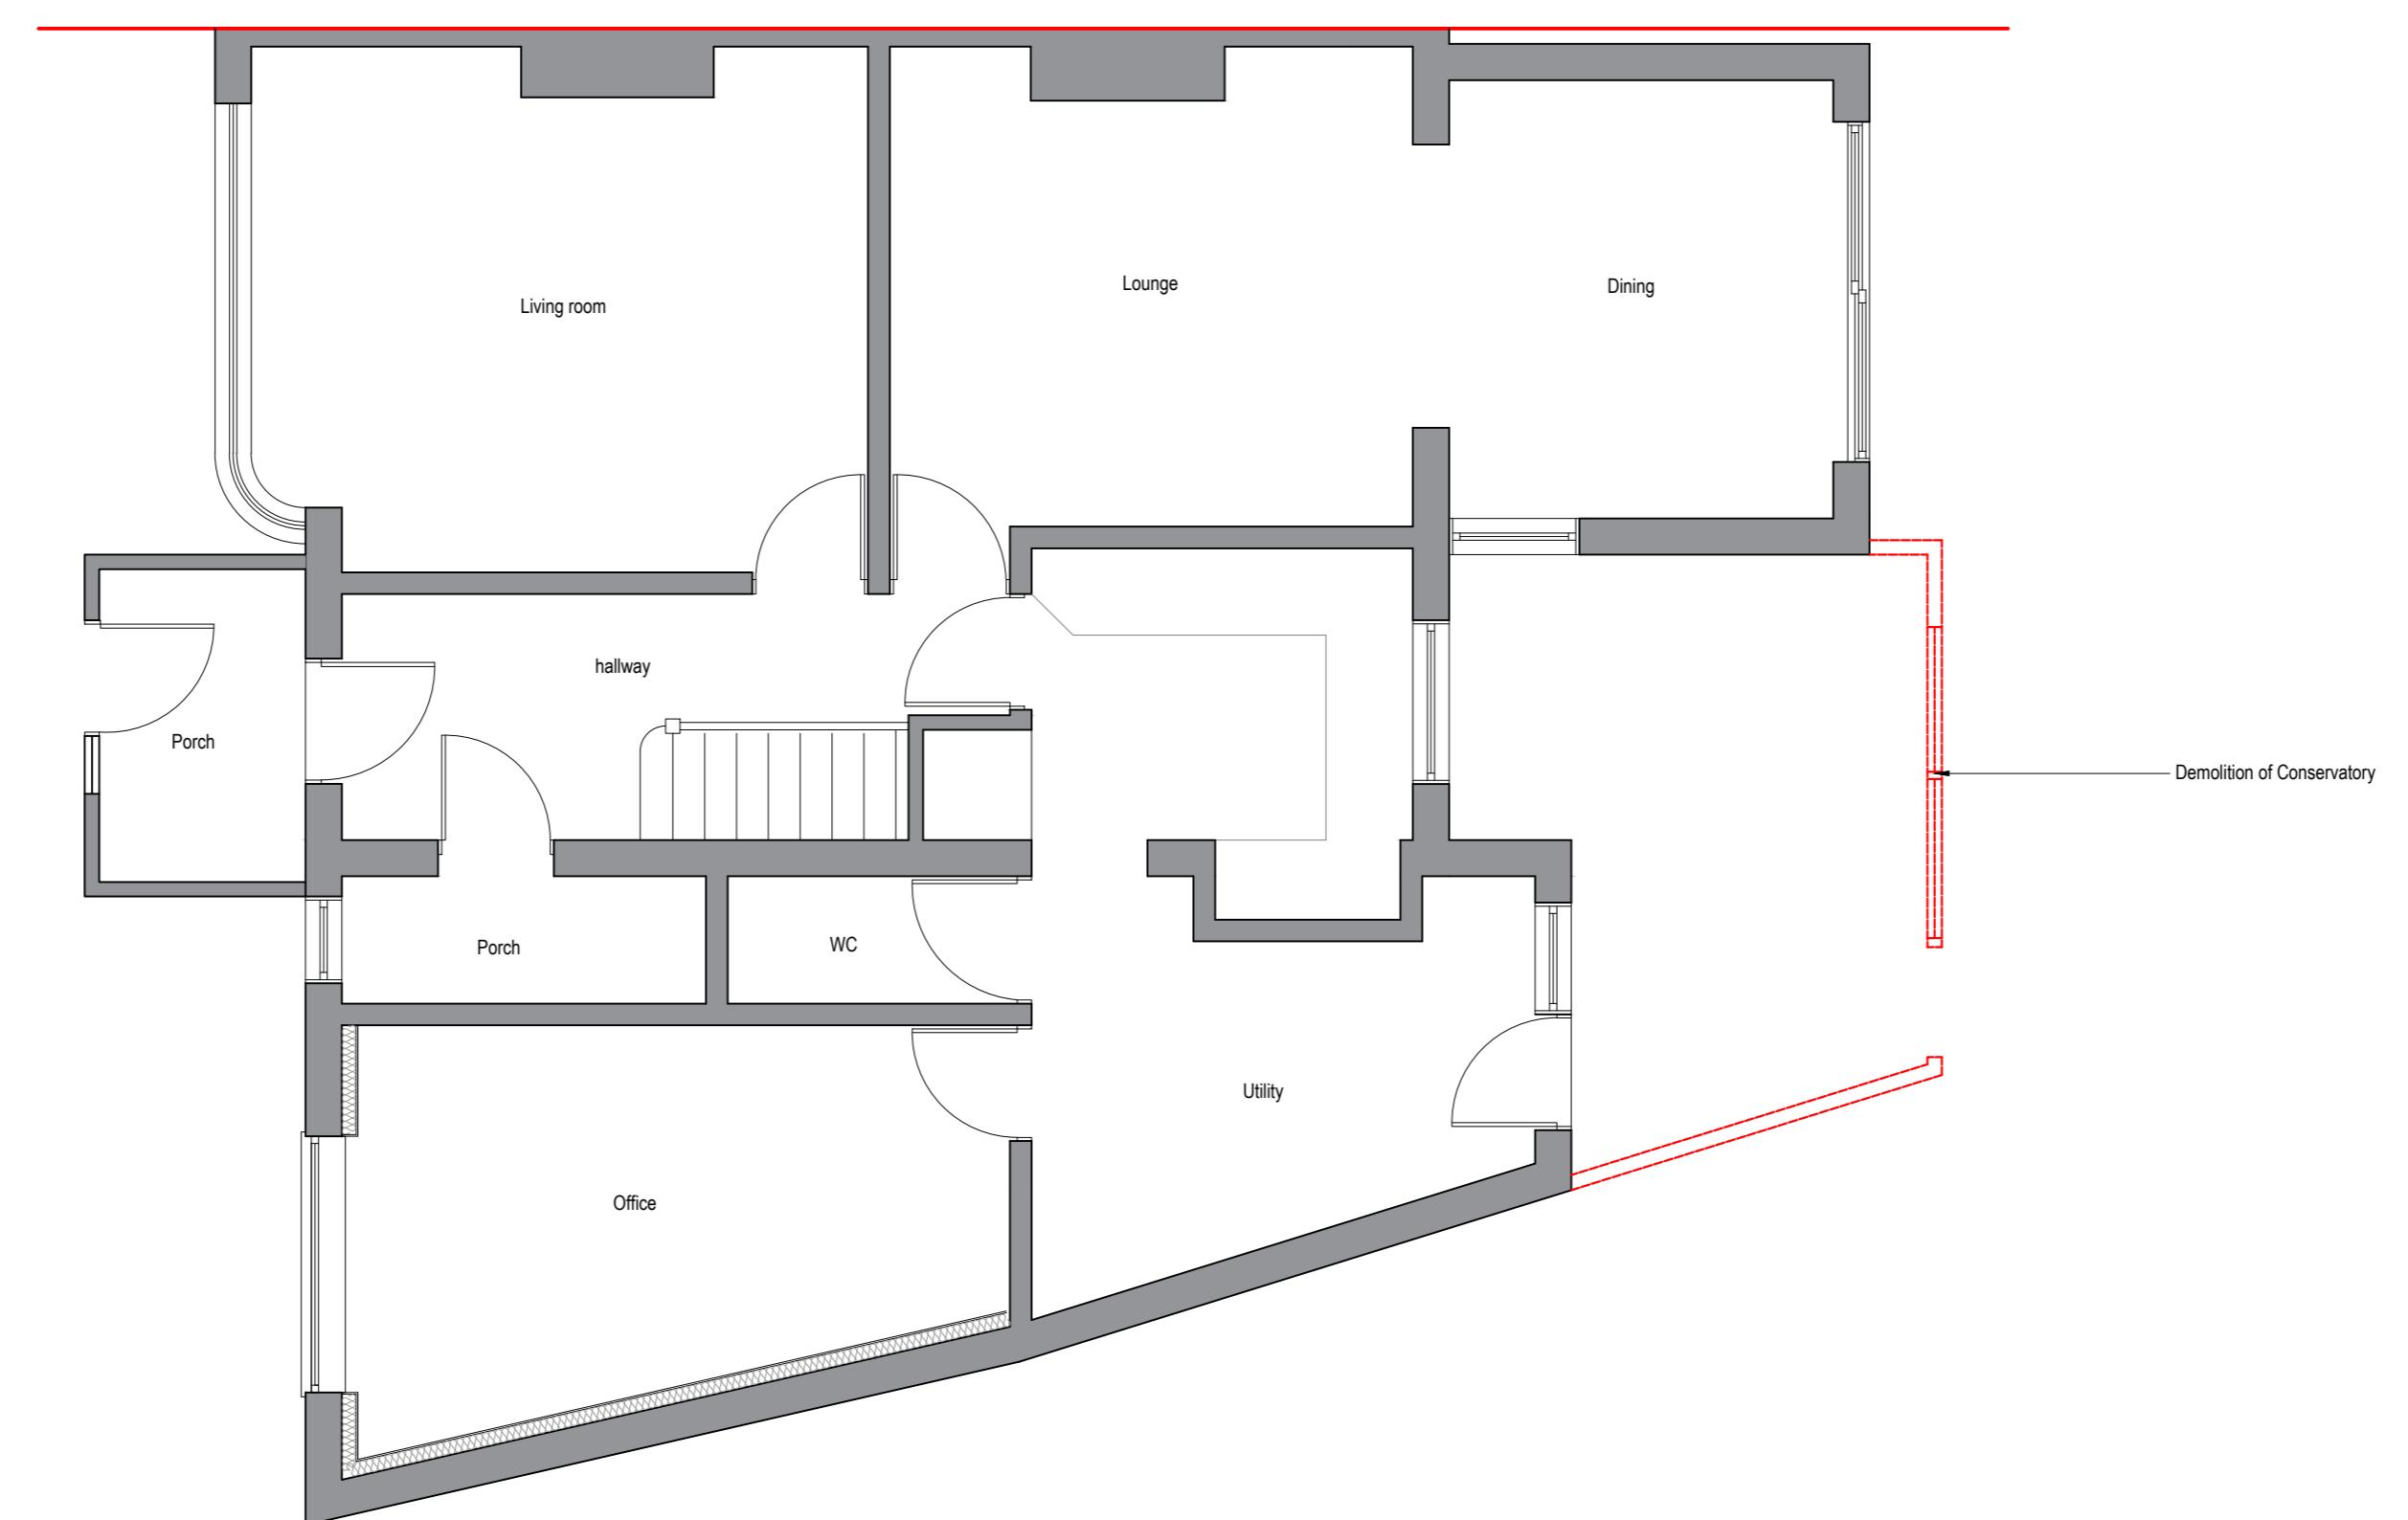

Proposed Ground Floor Plan

0 0.5 1.0 1.5 2.0 2.5  
metres 1:50 scale

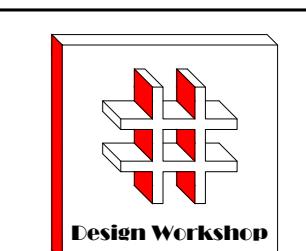

Dimensions to be verified on site.  
DO NOT SCALE FROM THIS DRAWING.  
Any areas indicated on this drawing are for guidance only. No responsibility is taken for their accuracy.

This drawing is the property of **Design Workshop Consultant Ltd**. Copyright is reserved by them and the drawing is not to be copied, reproduced, retained or disclosed to any unauthorized person, either wholly or in part without the consent in writing of **Design Workshop Consultant Ltd**.

Site Address:

41 Barnhill Road,  
Hayes  
UB4 9AP

Title:

Existing & Proposed Ground Floor Plans

Scale:

1:50, 1:100

Paper Size:

A2

Rev	Date	Comments

Drawn By:

VG

Job Ref:


24124D

Date:

Nov 2024


Drawing No.

PL - 02

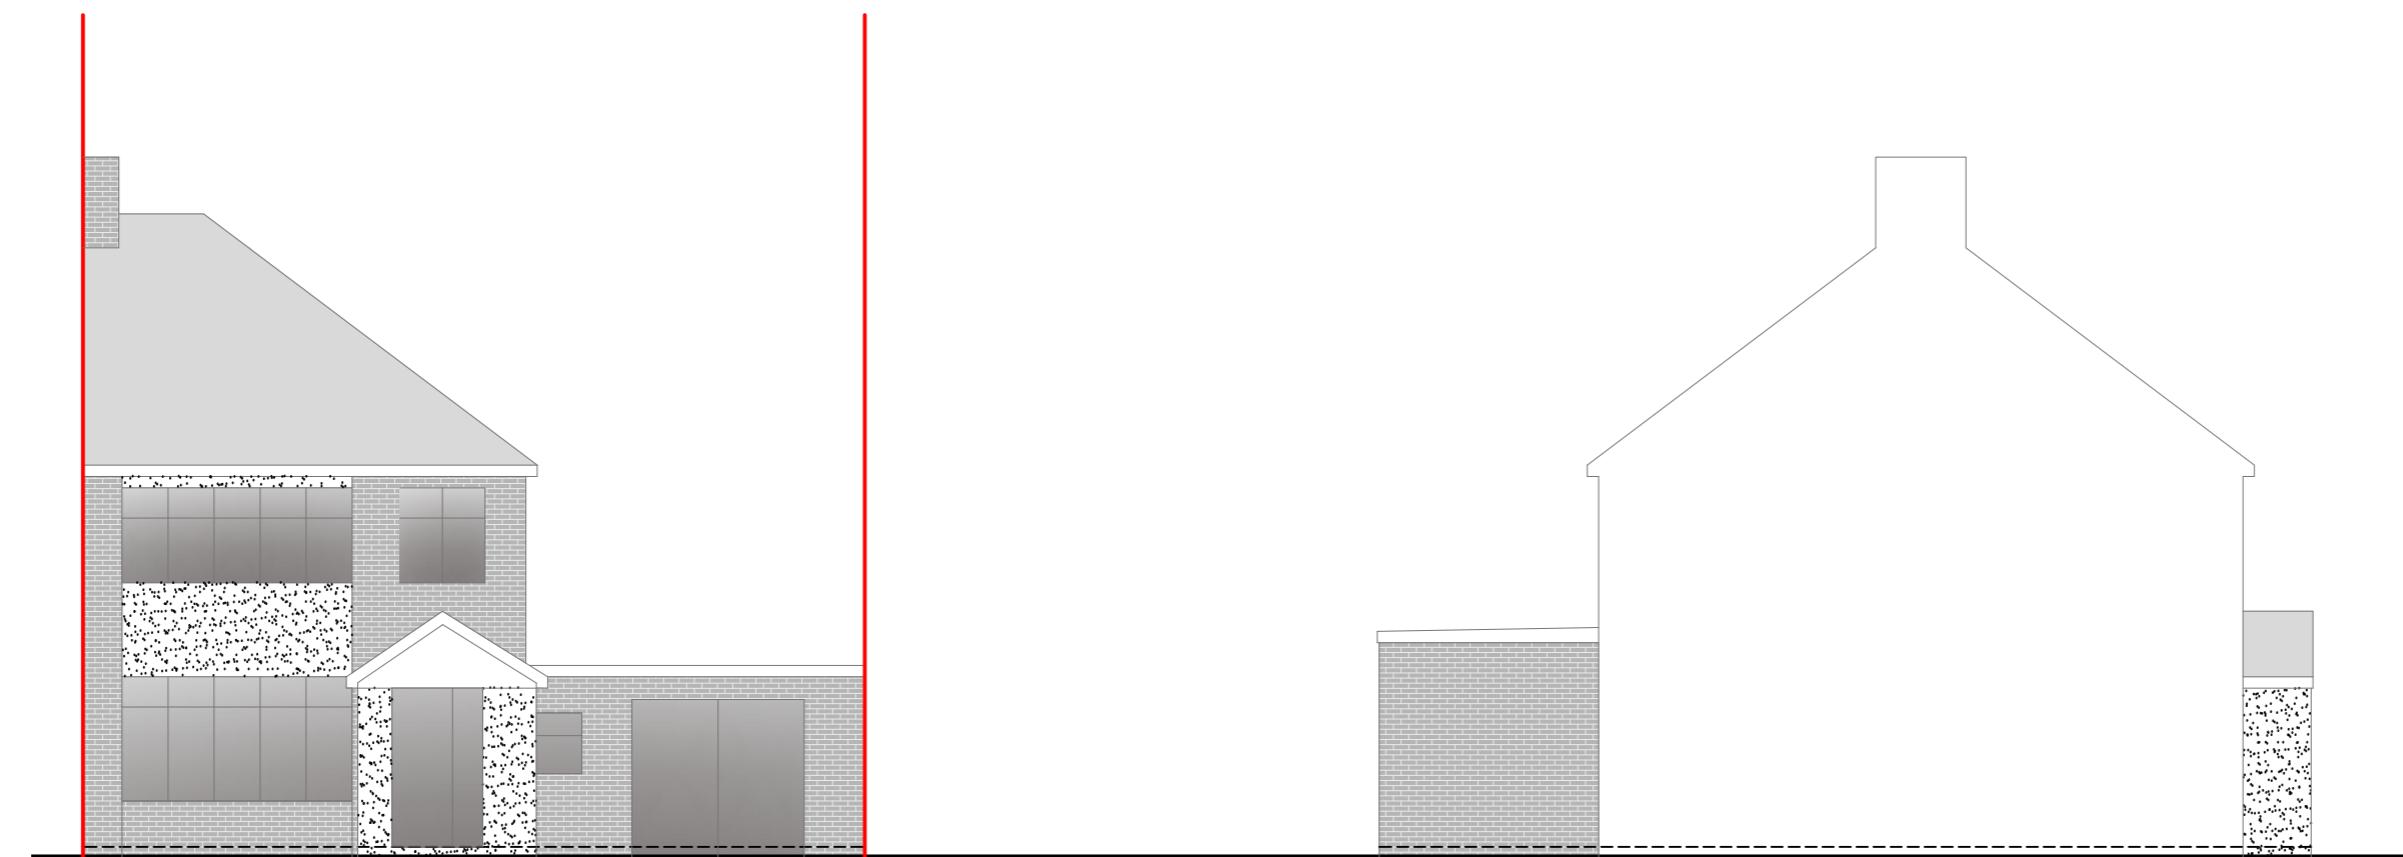


Front Elevation

0 1 2 3 4 5  
metres 1:100 scale

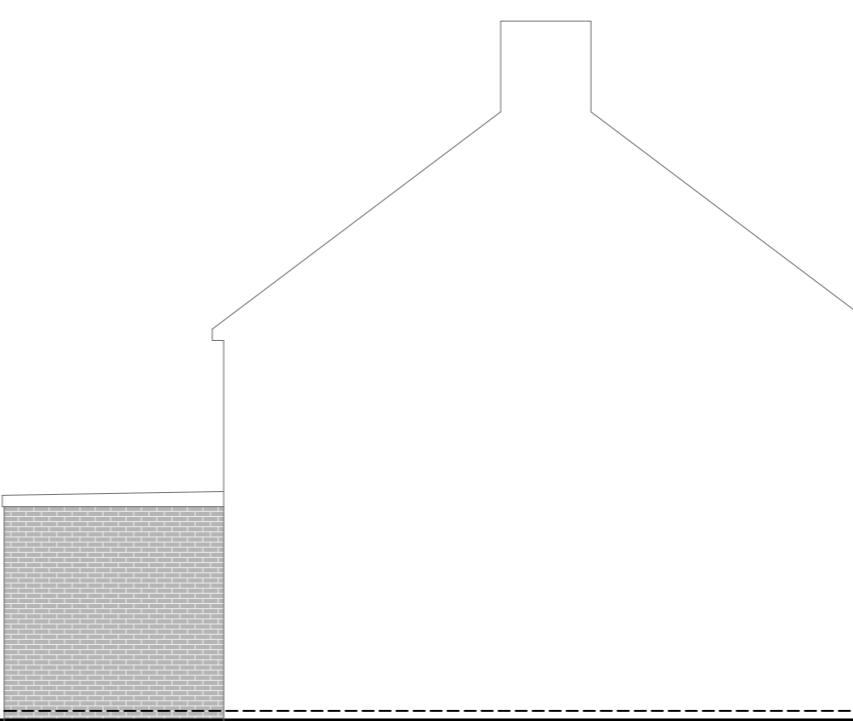

Side Elevation

0 1 2 3 4 5  
metres 1:100 scale

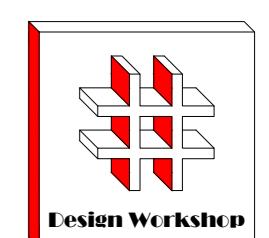

Design Workshop

Dimensions to be verified on site.  
DO NOT SCALE FROM THIS DRAWING.  
Any areas indicated on this drawing are for guidance only. No responsibility is taken for their accuracy.

This drawing is the property of **Design Workshop Consultant Ltd**. Copyright is reserved by them and the drawing may not be copied, reproduced, retained or disclosed to any unauthorized person, either wholly or in part without the consent in writing of **Design Workshop Consultant Ltd**.

Site Address:

41 Barnhill Road,  
Hayes  
UB4 9AP


Title:

Existing Elevations

Scale: 1:100


Paper Size: A2

Rev Date Comments

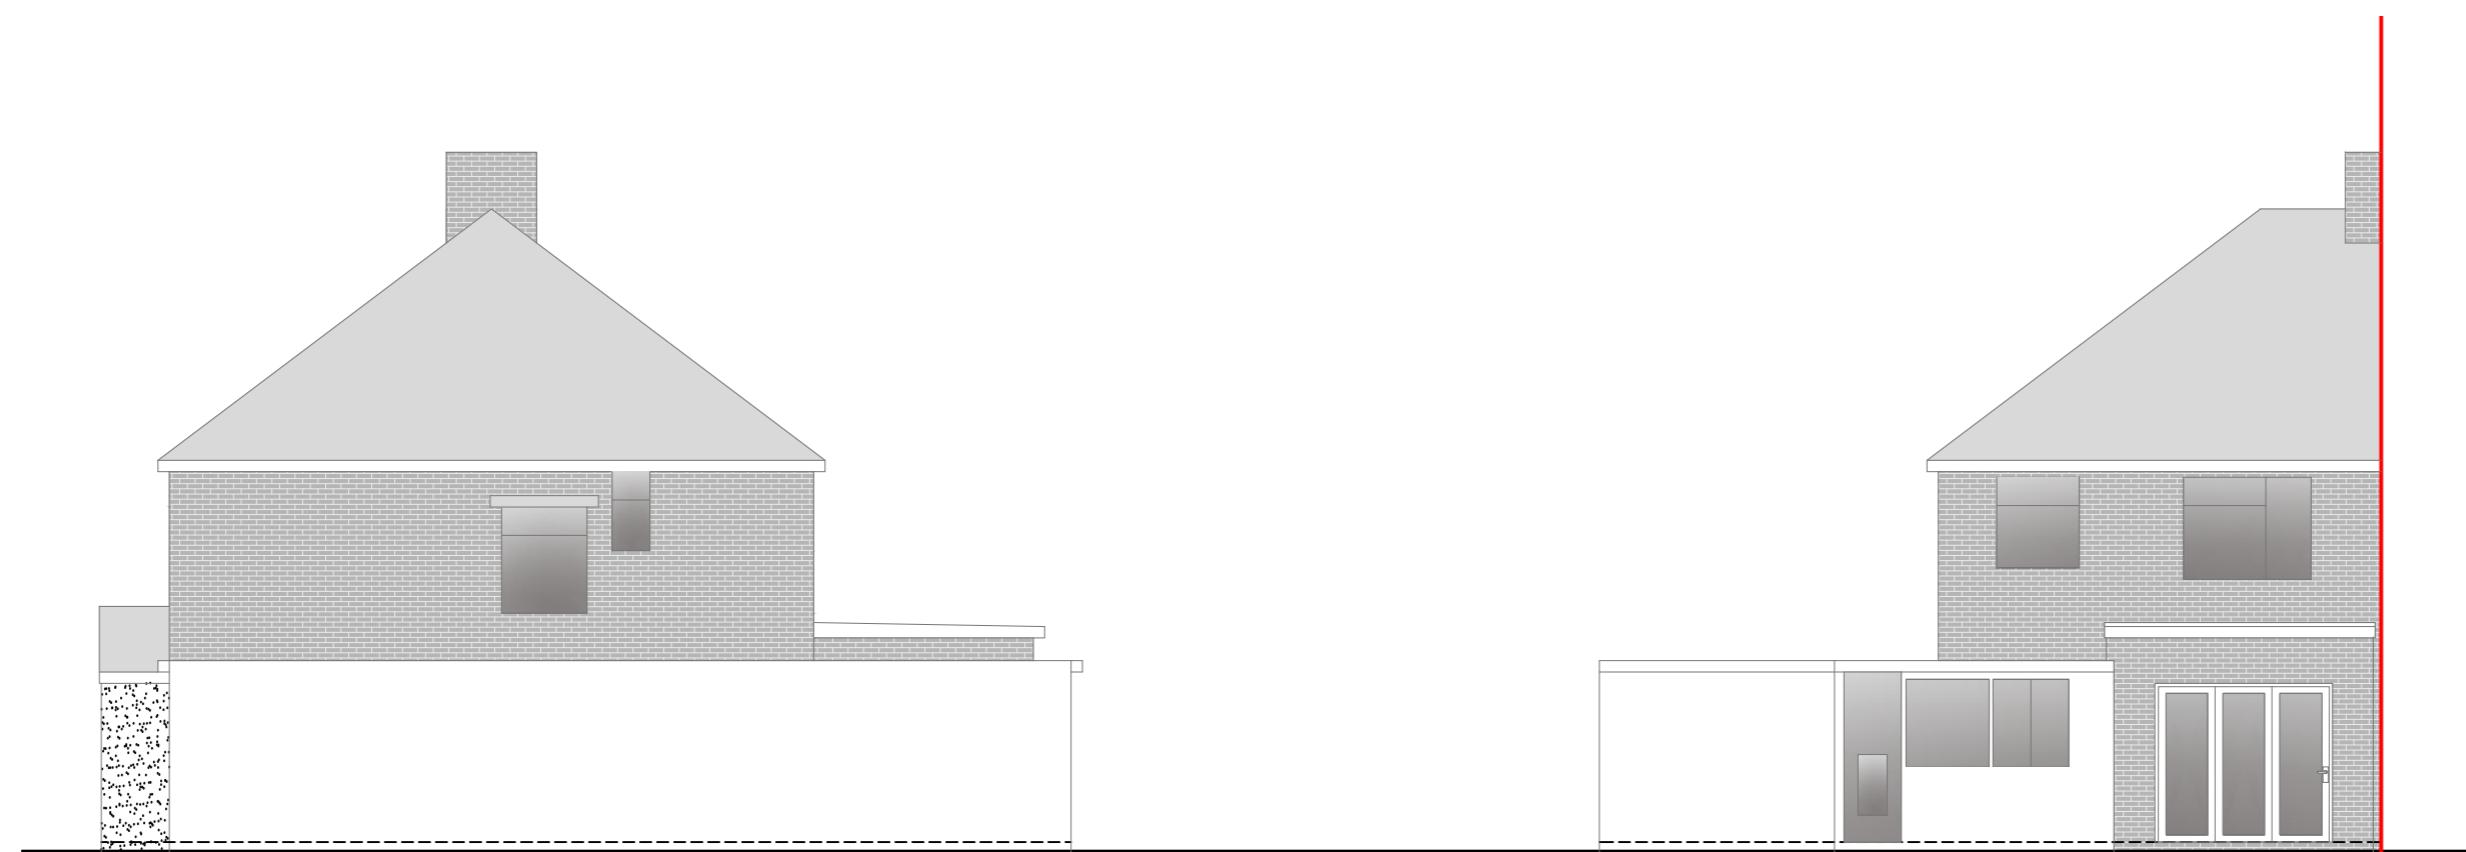

Side Elevation


0 1 2 3 4 5  
metres 1:100 scale

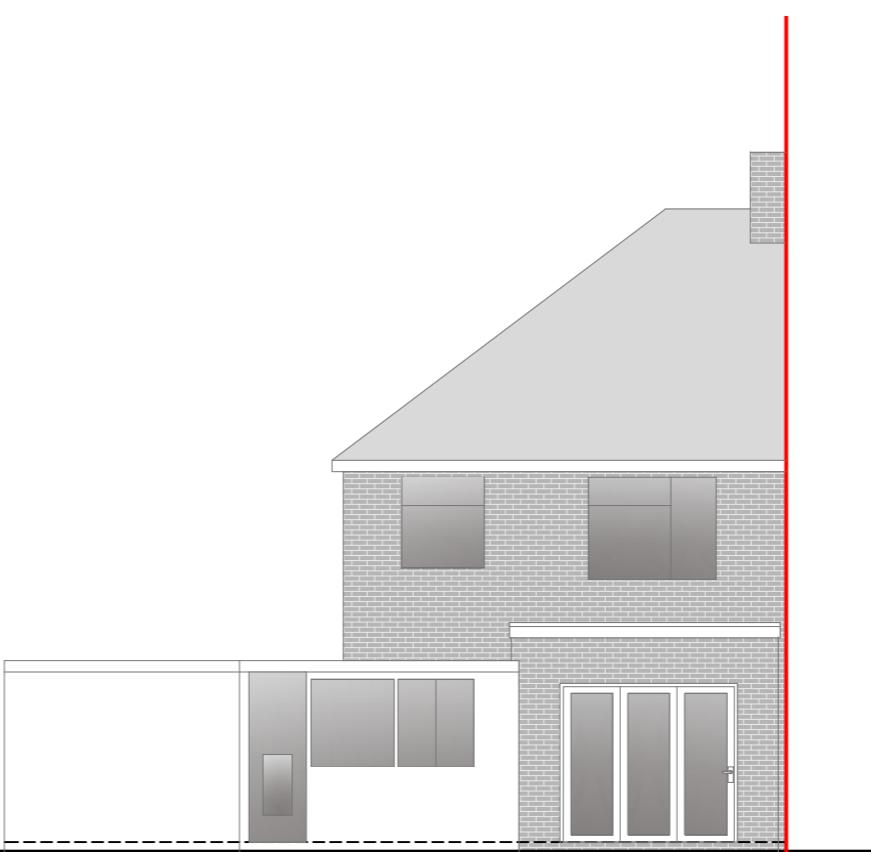

Rear Elevation


0 1 2 3 4 5  
metres 1:100 scale

Drawn By: VG  
Job Ref: 24124D  
Date: Nov 2024  
Drawing No. PL - 03

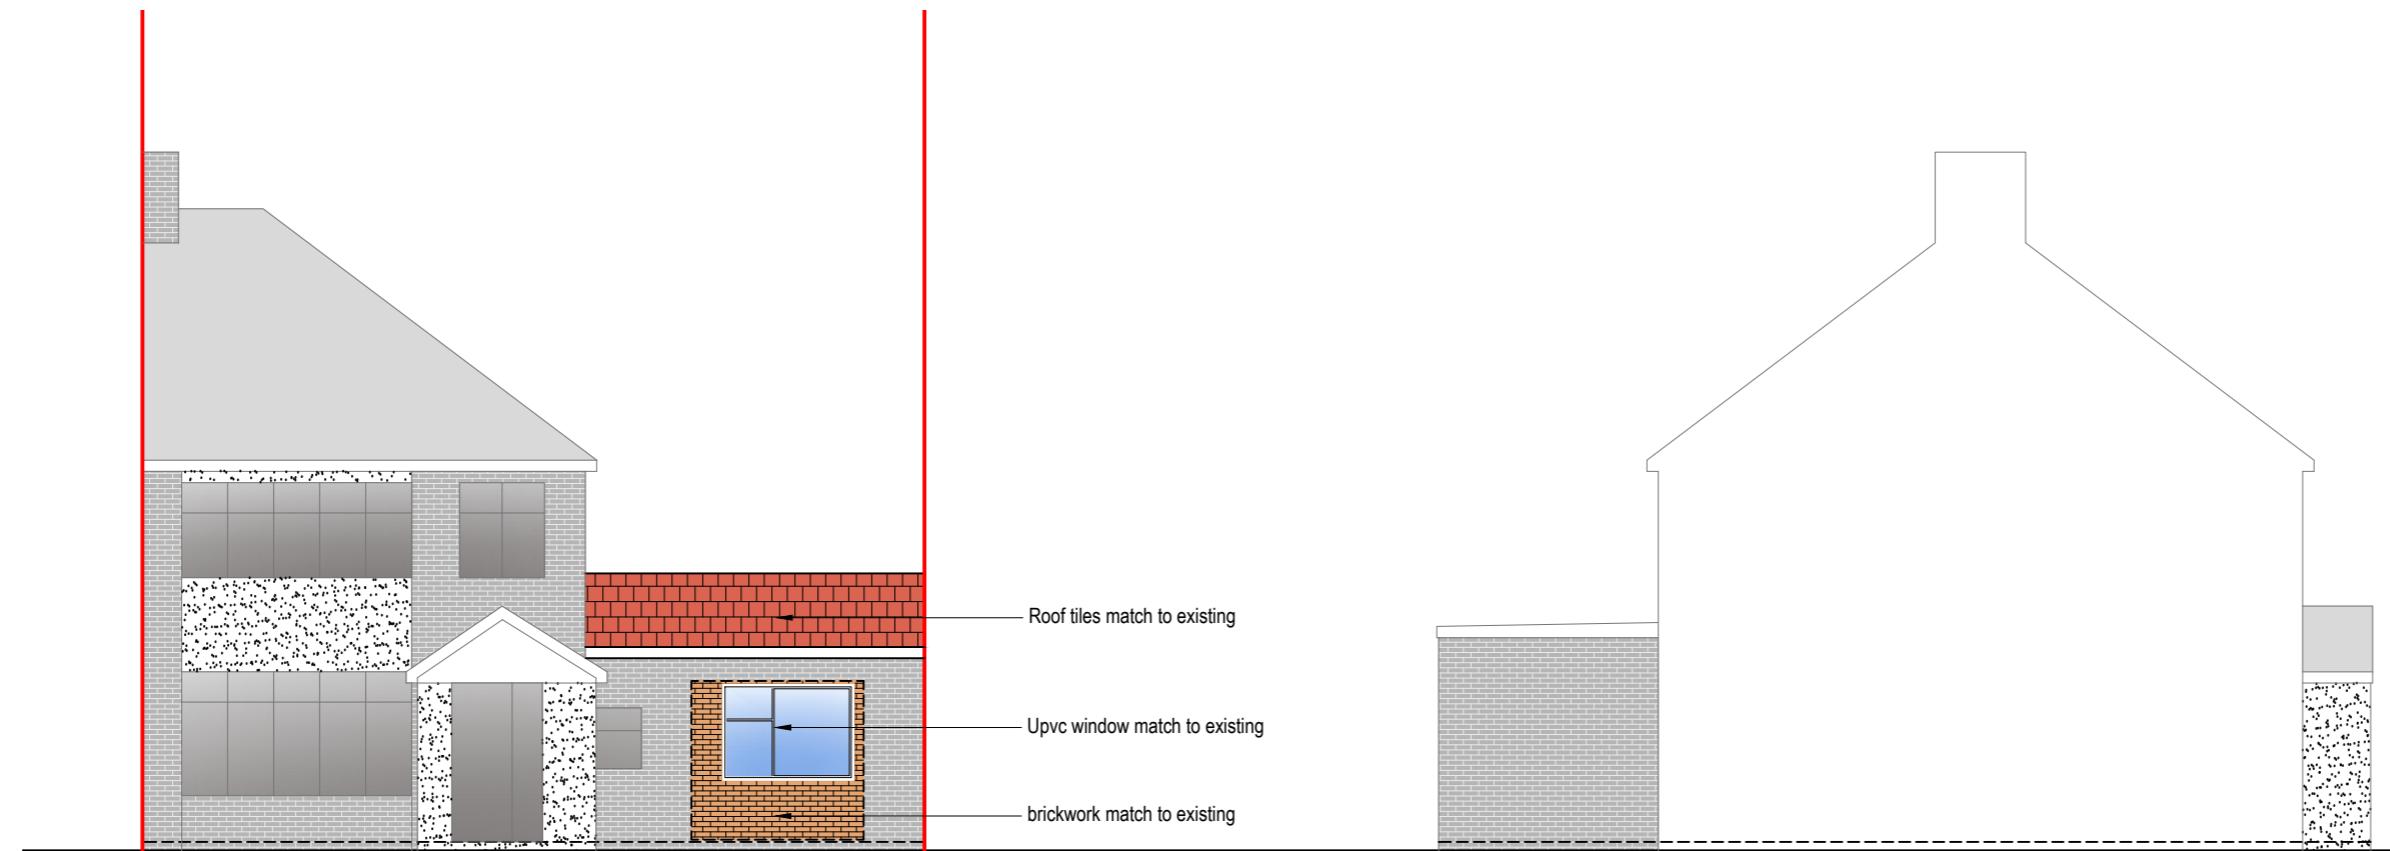


Front Elevation

0 1 2 3 4 5  
metres 1:100 scale

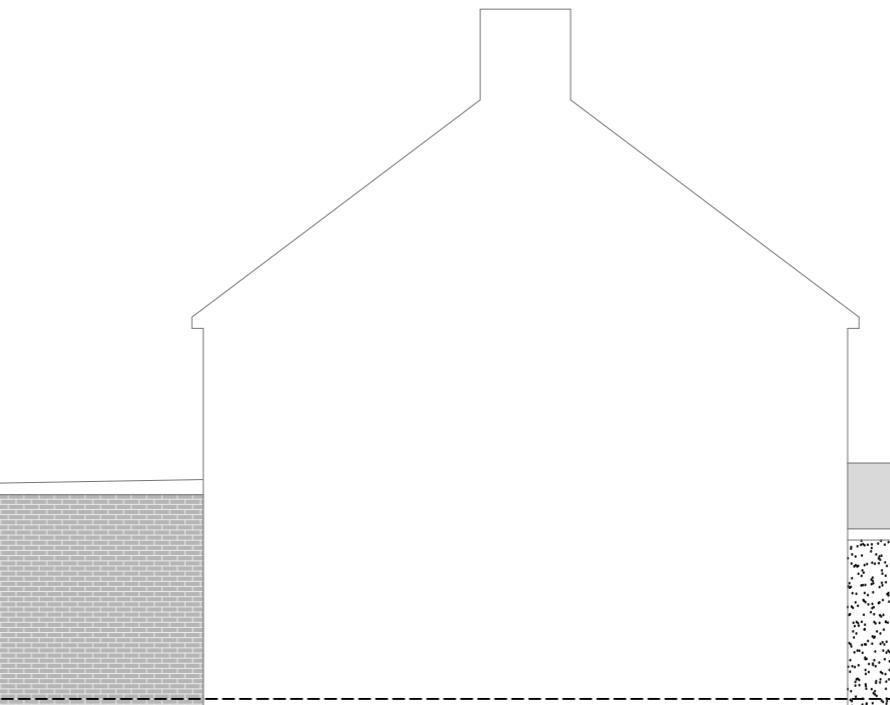

Side Elevation

0 1 2 3 4 5  
metres 1:100 scale

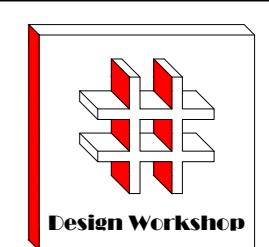

Design Workshop

Dimensions to be verified on site.  
DO NOT SCALE FROM THIS DRAWING.  
Any areas indicated on this drawing are for guidance only. No responsibility is taken for their accuracy.

This drawing is the property of **Design Workshop Consultant Ltd**. Copyright is reserved by them and the drawing may not be copied, reproduced, retained or disclosed to any unauthorized person, either wholly or in part without the consent in writing of **Design Workshop Consultant Ltd**.

Site Address:

41 Barnhill Road,  
Hayes  
UB4 9AP


Title:

Proposed Elevations

Scale: 1:100

Paper Size: A2

Rev Date Comments

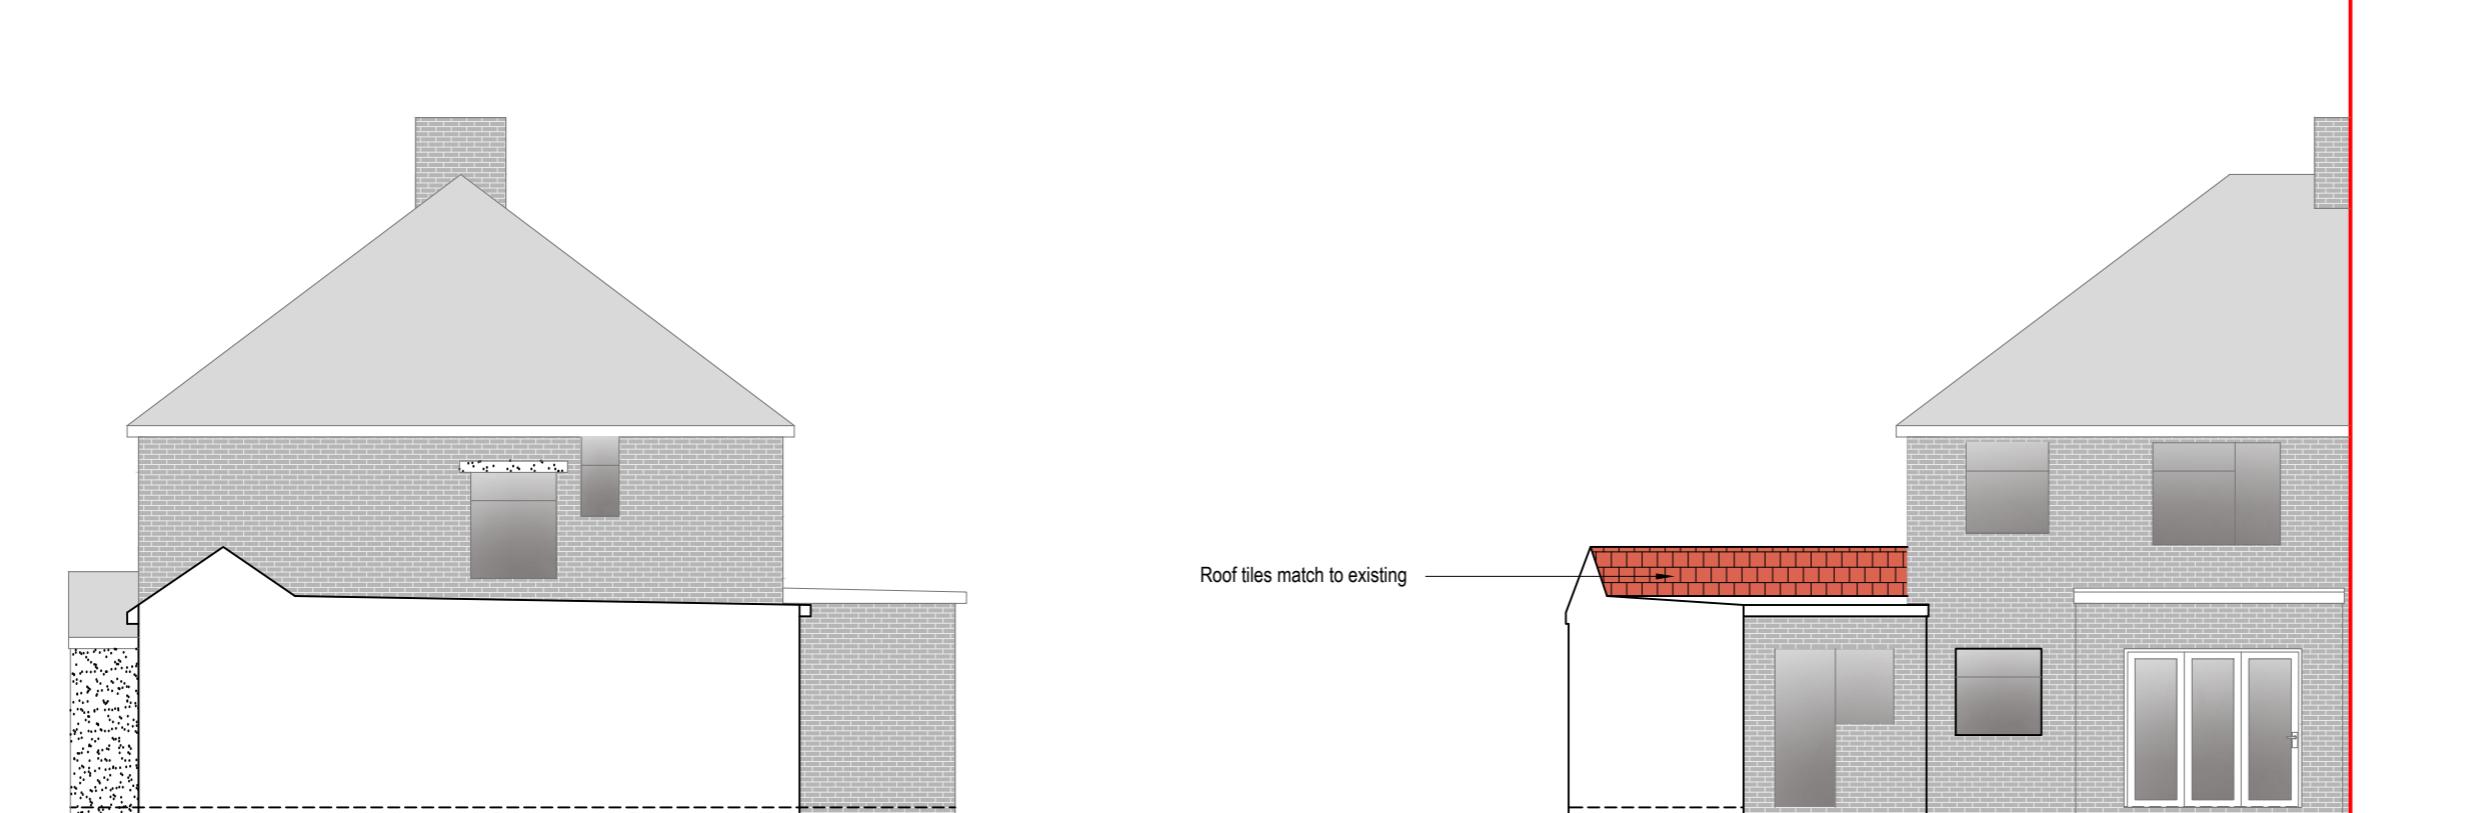

Side Elevation

0 1 2 3 4 5  
metres 1:100 scale

Rear Elevation

0 1 2 3 4 5  
metres 1:100 scale

Drawn By: VG  
Job Ref: 24124D  
Date: Nov 2024  
Drawing No. PL - 04