





PROPOSED FRONT ELEVATION
1:50

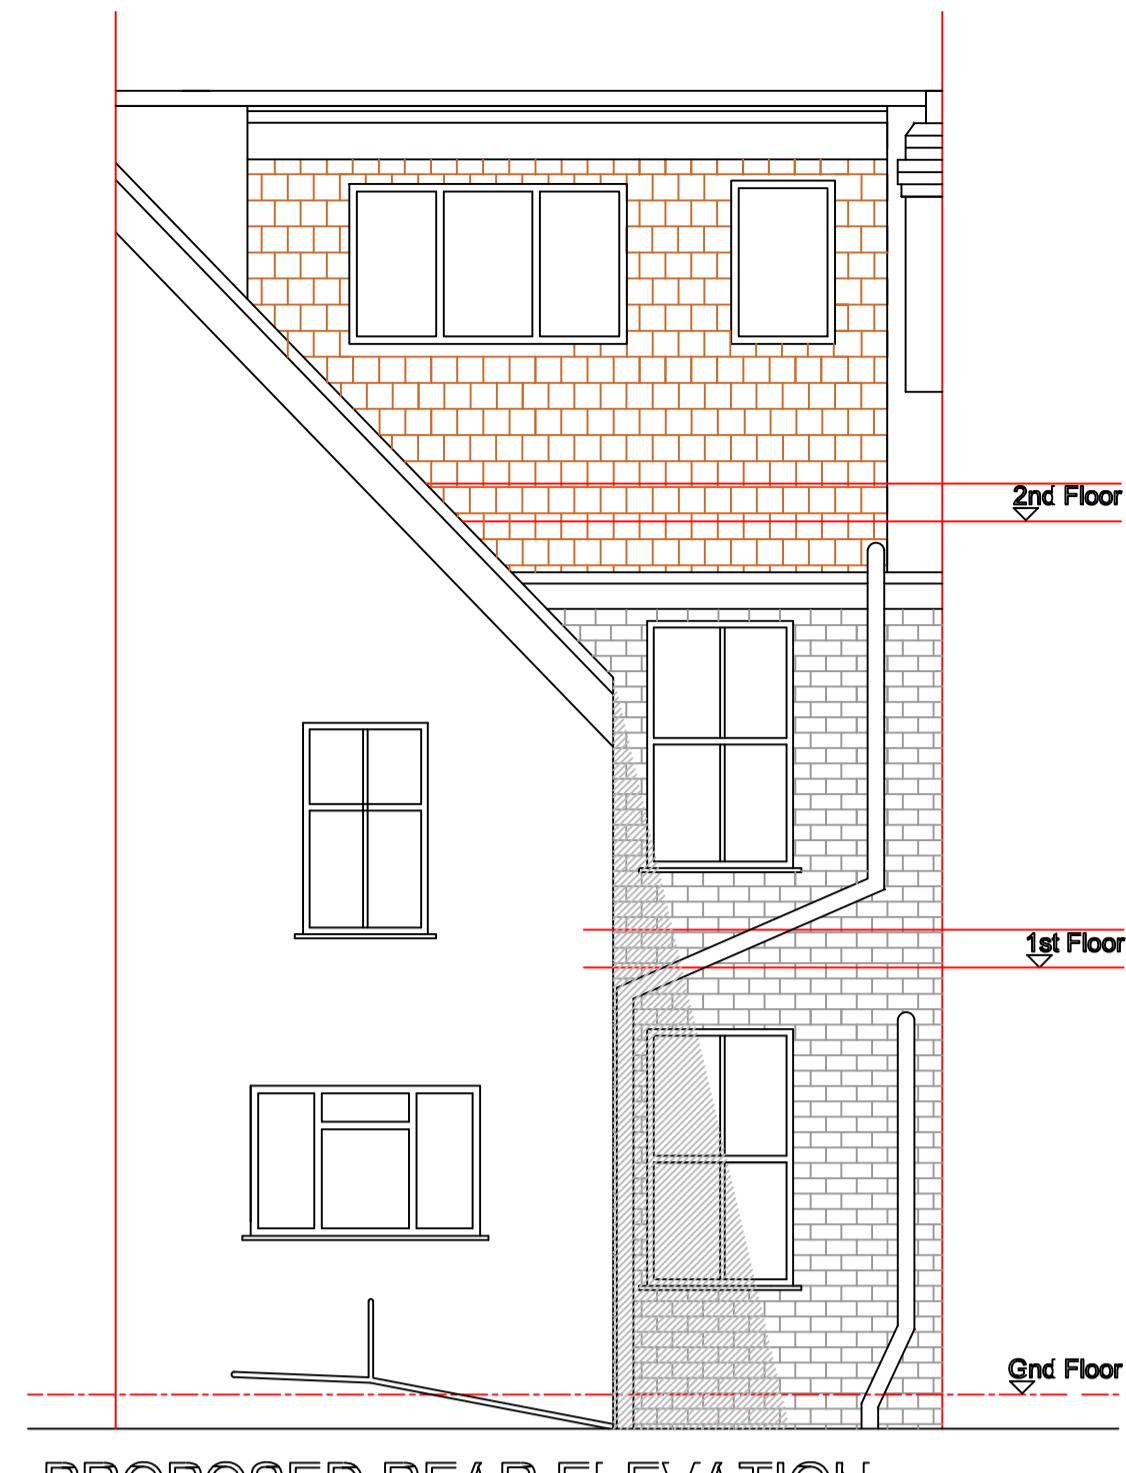

PROPOSED REAR ELEVATION
1:50




EXISTING FRONT ELEVATION
1:50

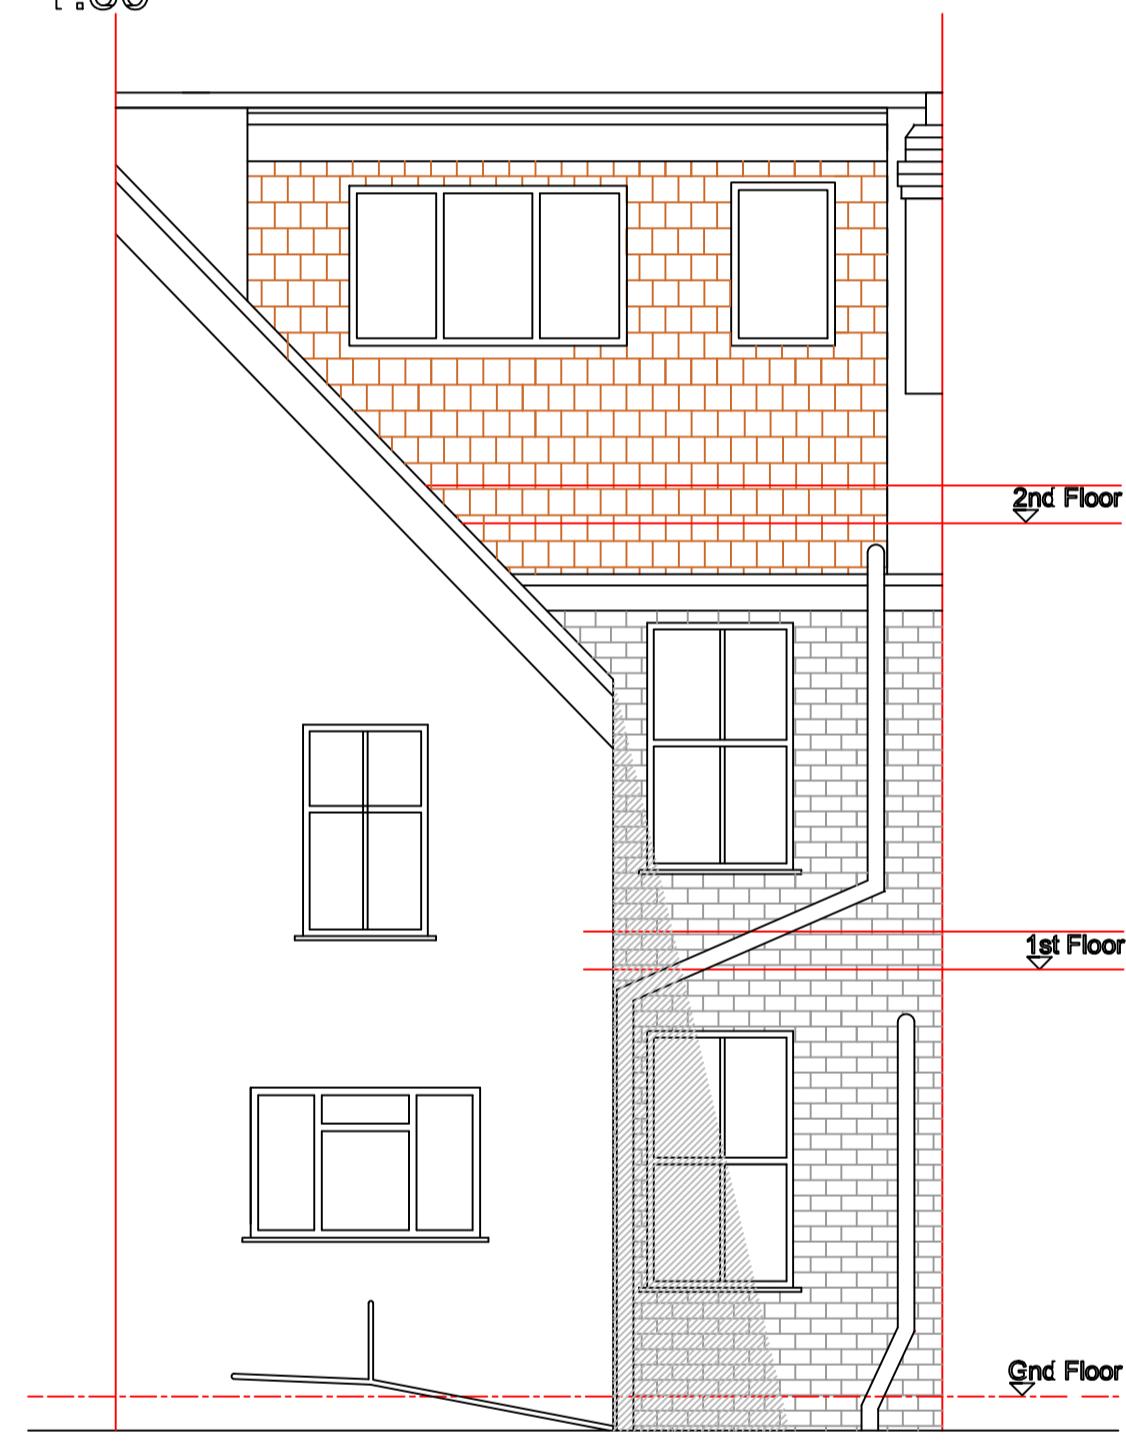


EXISTING REAR ELEVATION
1:50

1:50 1m 2m 5m 10m

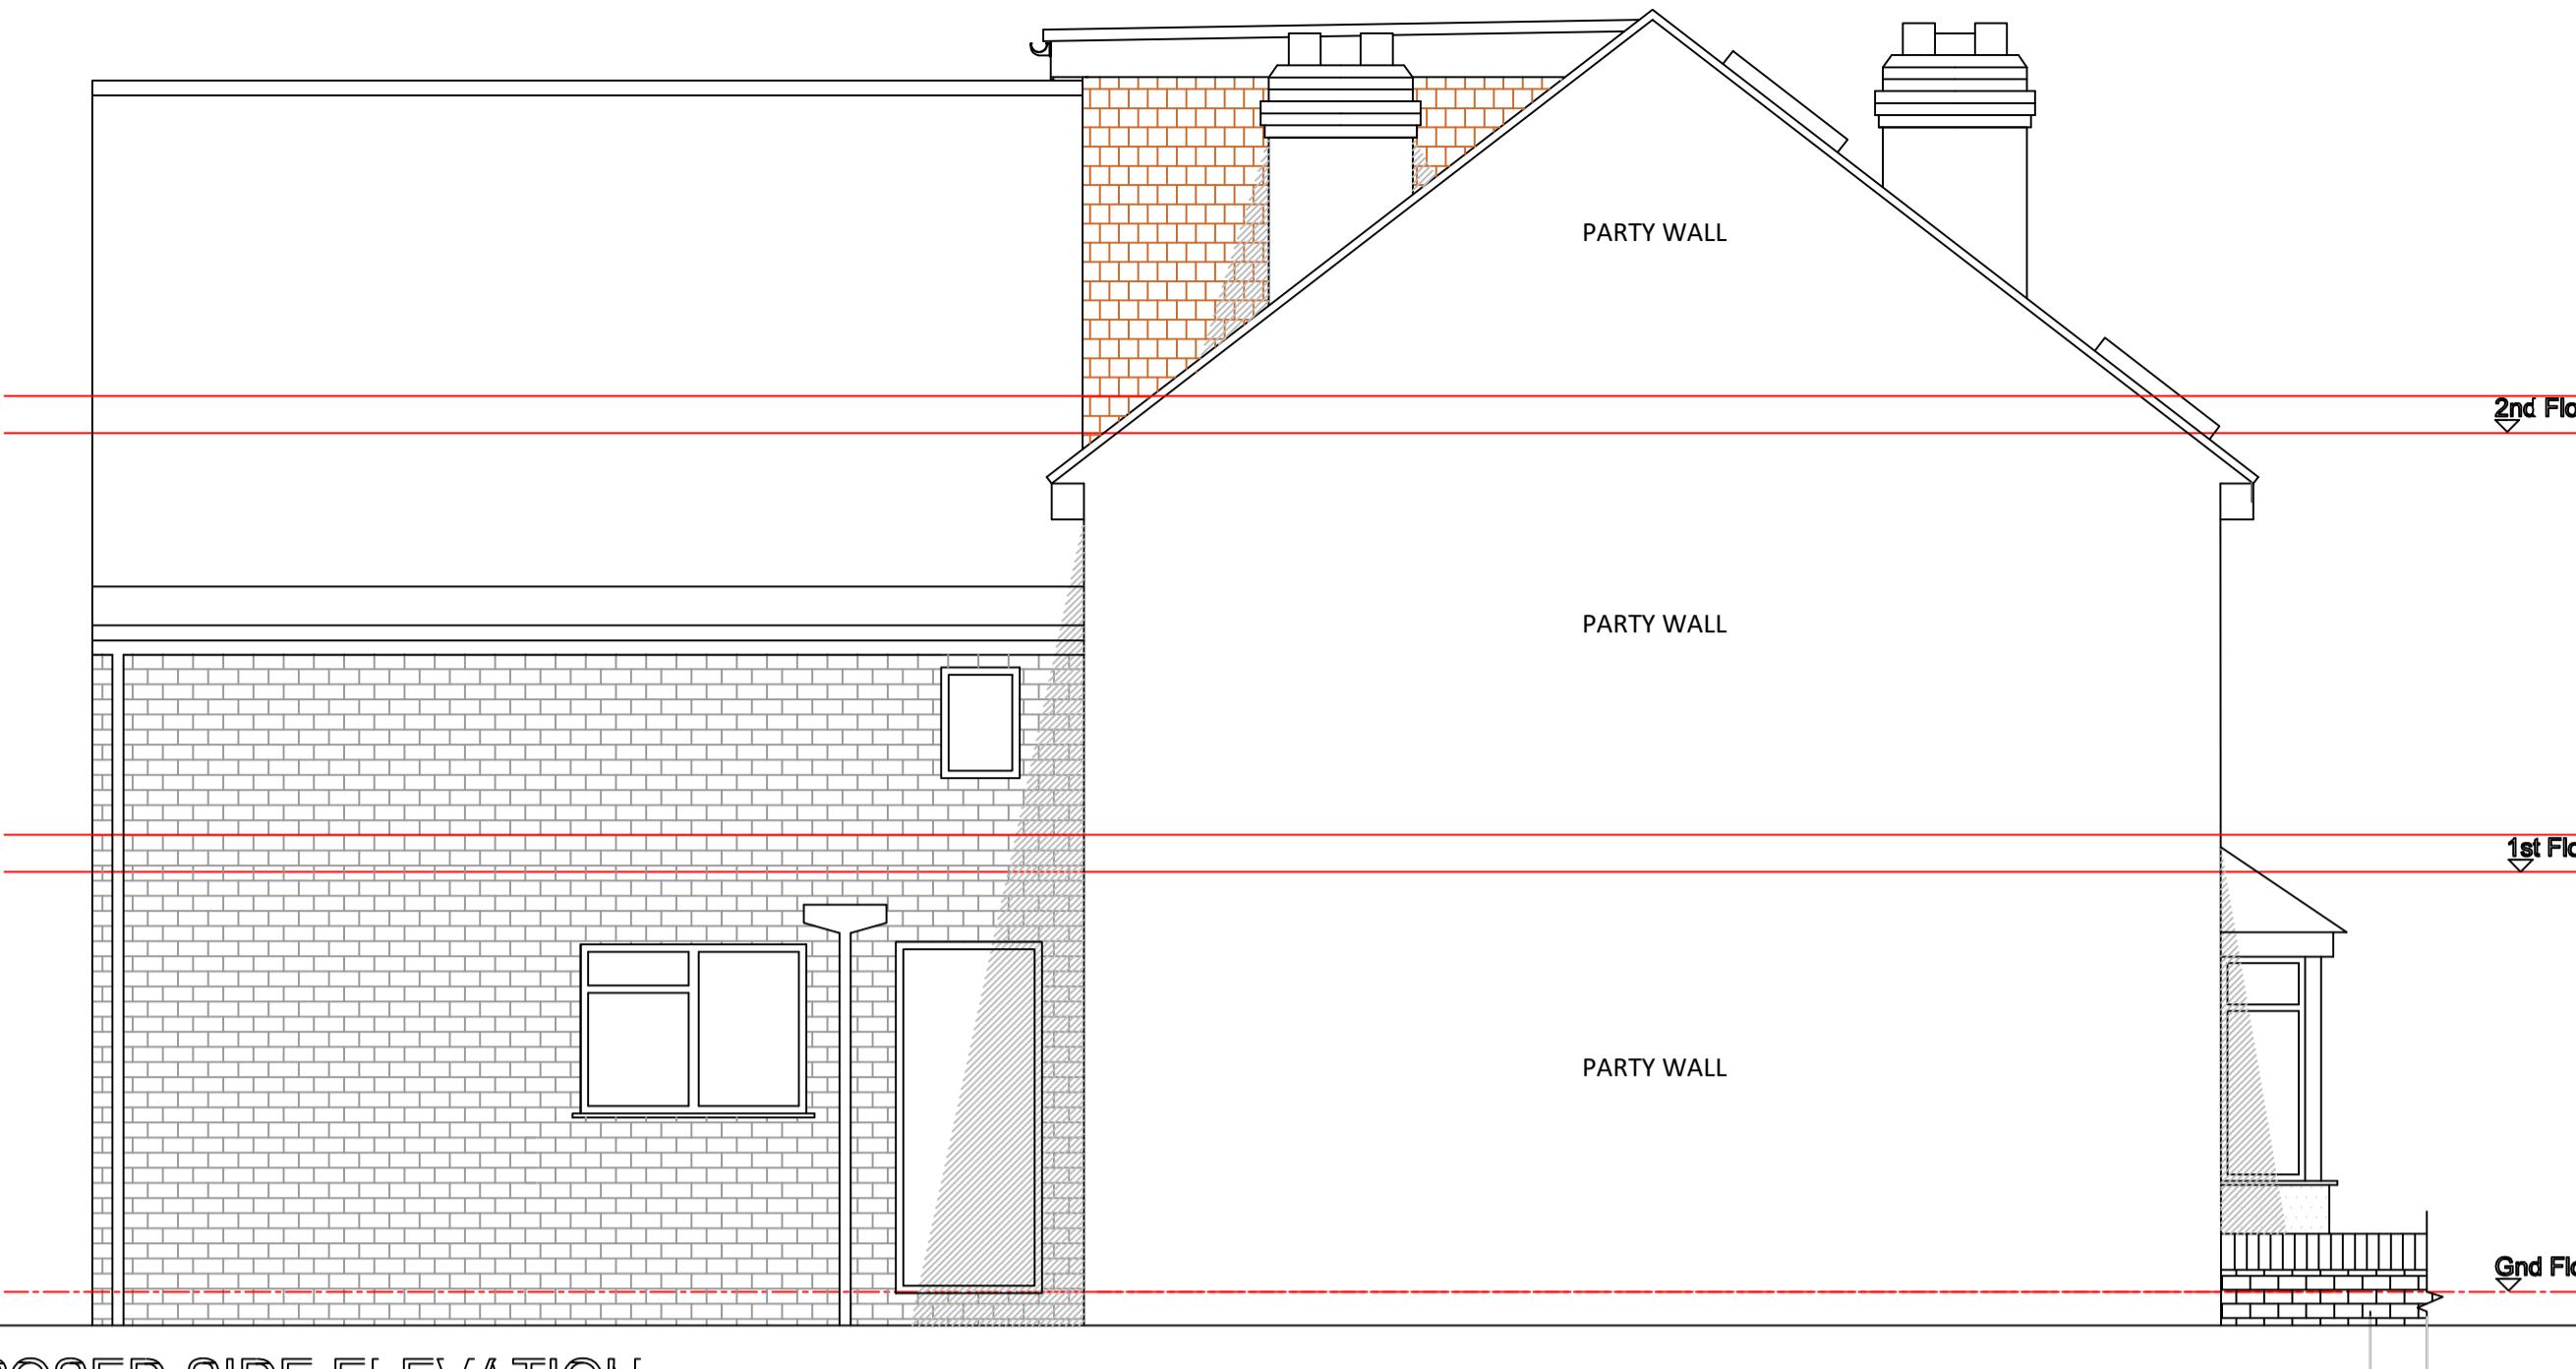

PROPOSED SIDE ELEVATION
1:50

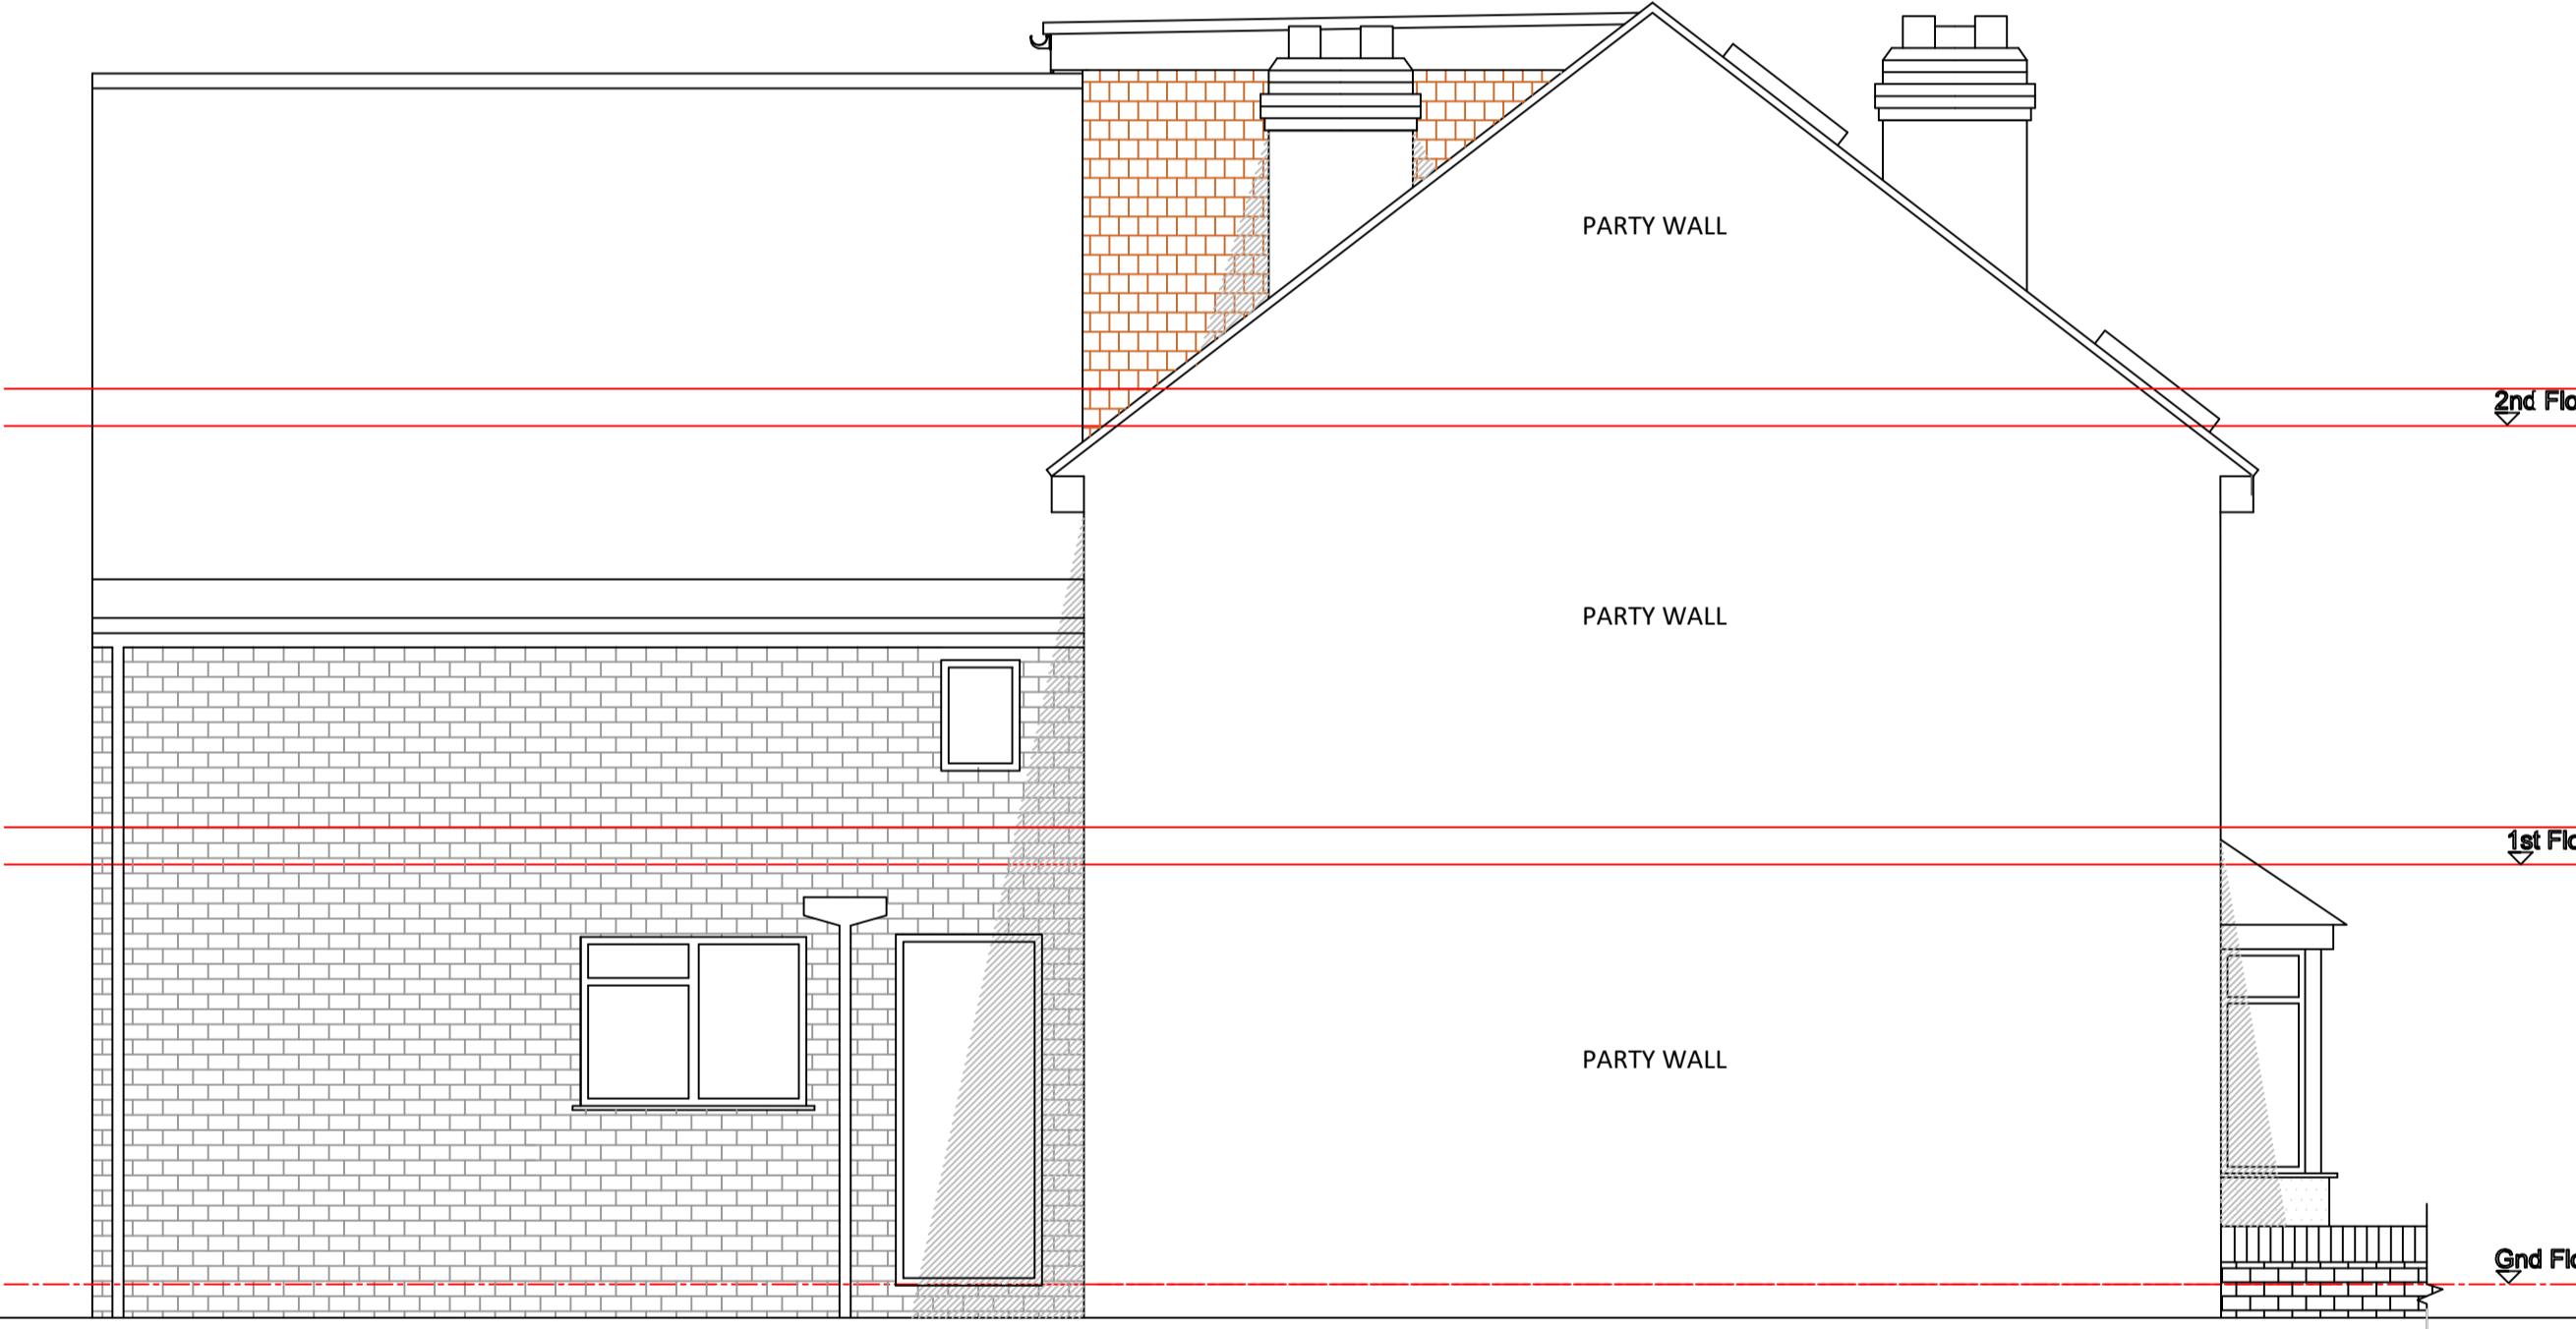

EXISTING SIDE ELEVATION
1:50

NU-FIT
ARCHITECTURAL DESIGN LTD

NOTE TO CONTRACTOR: DO NOT SCALE FROM THIS DRAWING

Client

60 COLHAM AVENUE, WEST DRAYTON

Project

CHANGE OF USE FROM C3
(dwellinghouse) TO C2 (residential care
home)

Title

EXISTING & PROPOSED ELEVATIONS

Drawn by	Date	Purpose of issue	Scale
		PLANNING.	1:50 @ A1
Checked by	Date	Drawing No.	
Approved by	Date		

PLANNING/26158192-B