



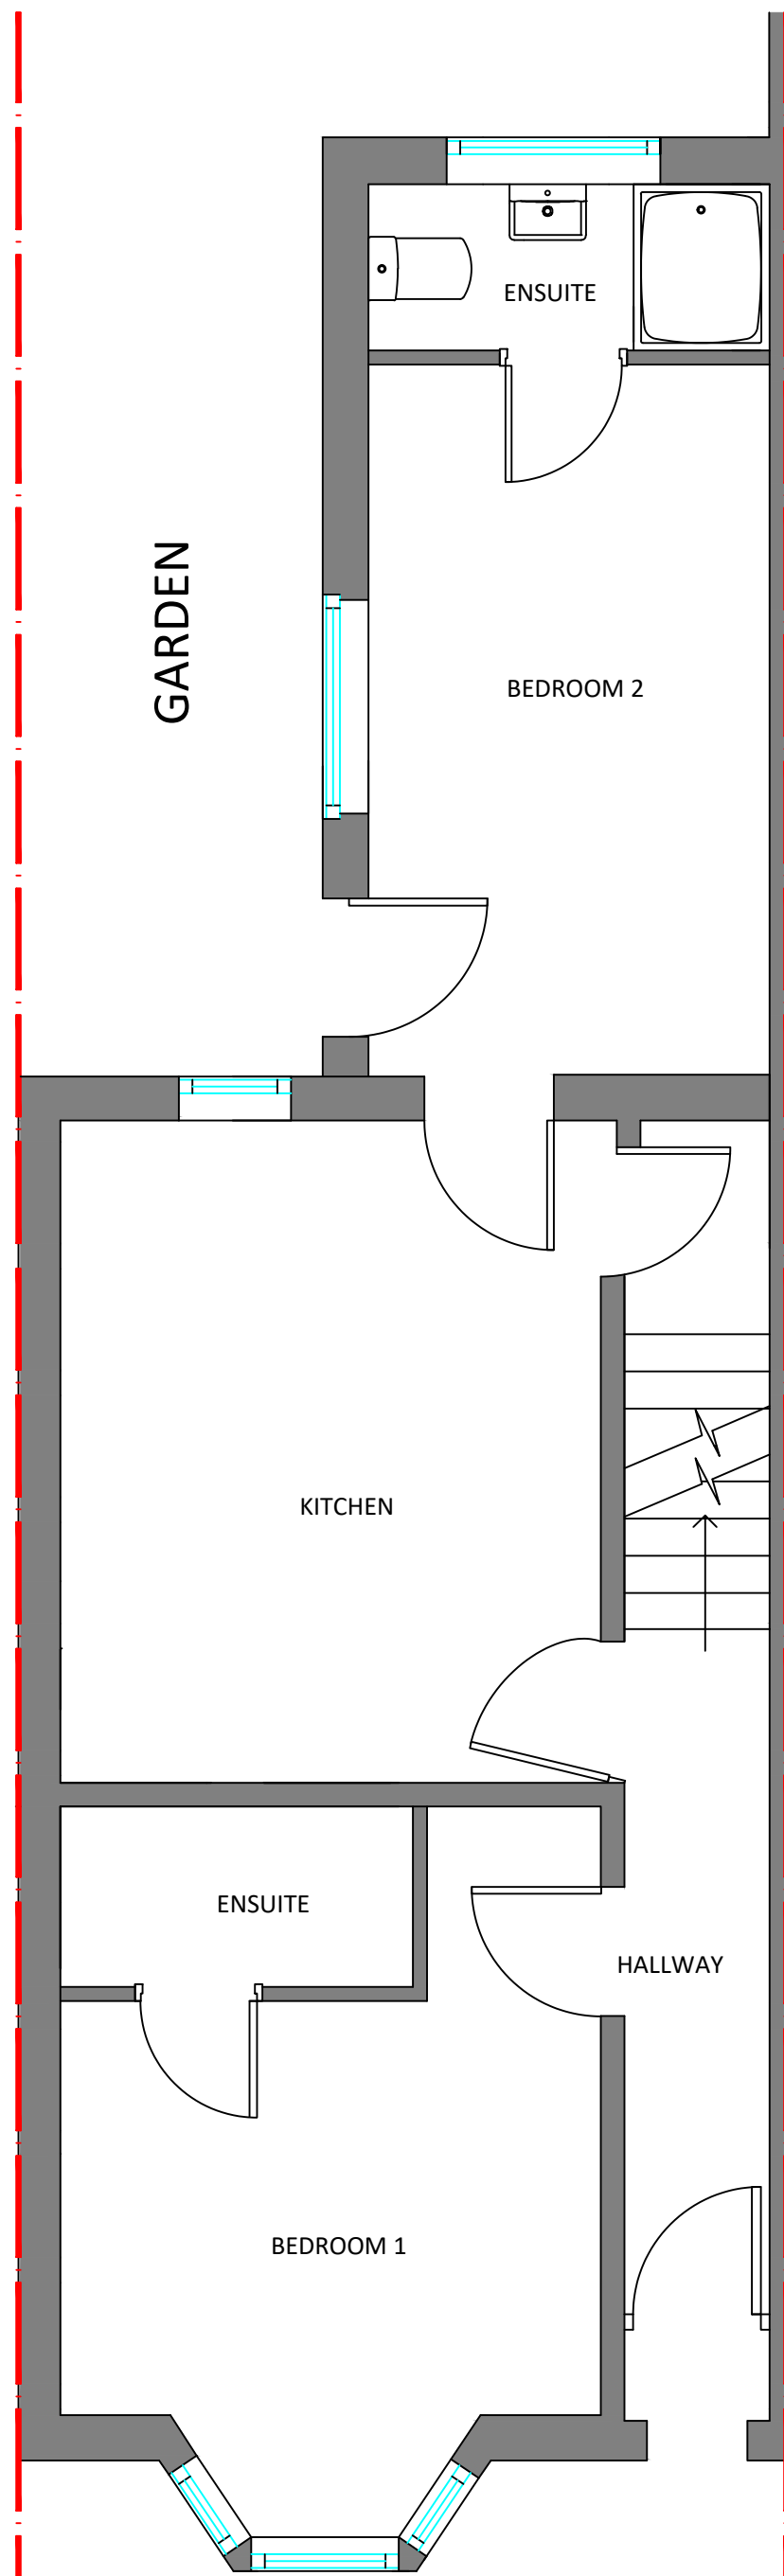


EXISTING GROUND FLOOR PLAN
1:50

COBHAM AVENUE

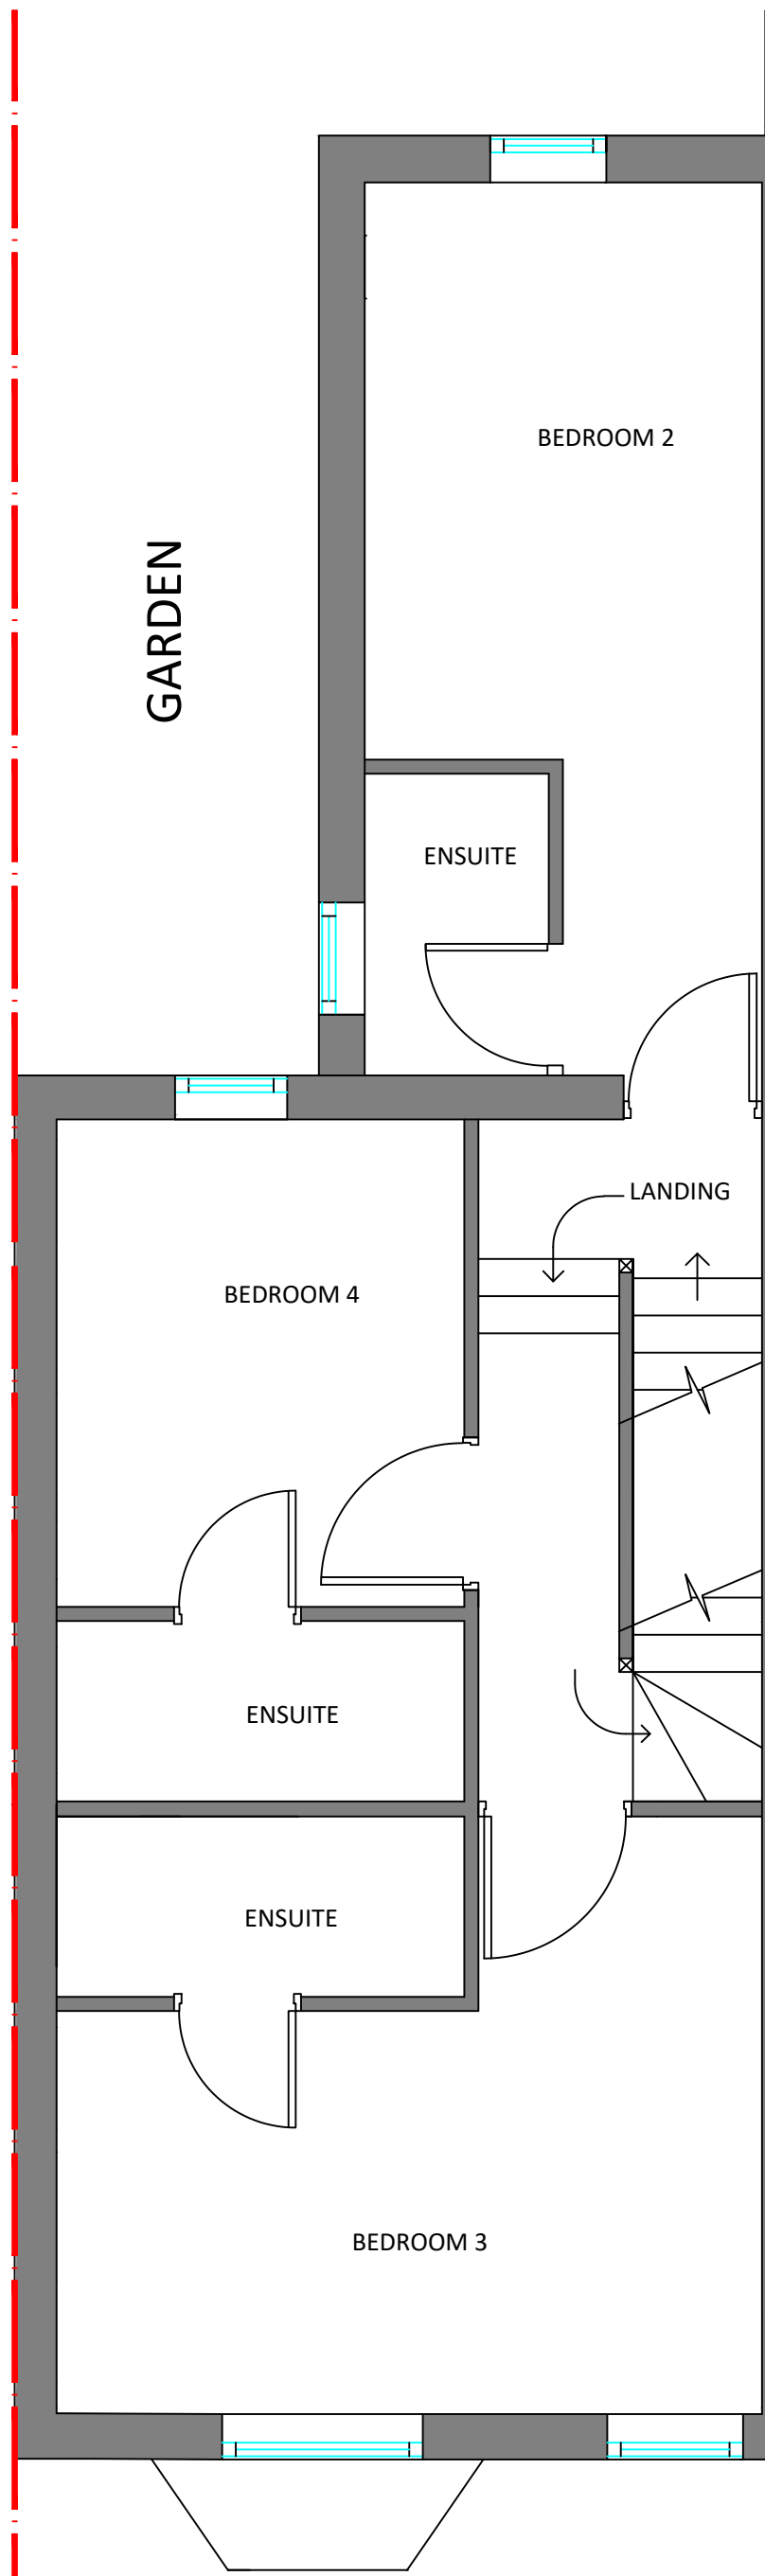


EXISTING FIRST FLOOR PLAN
1:50

COBHAM AVENUE

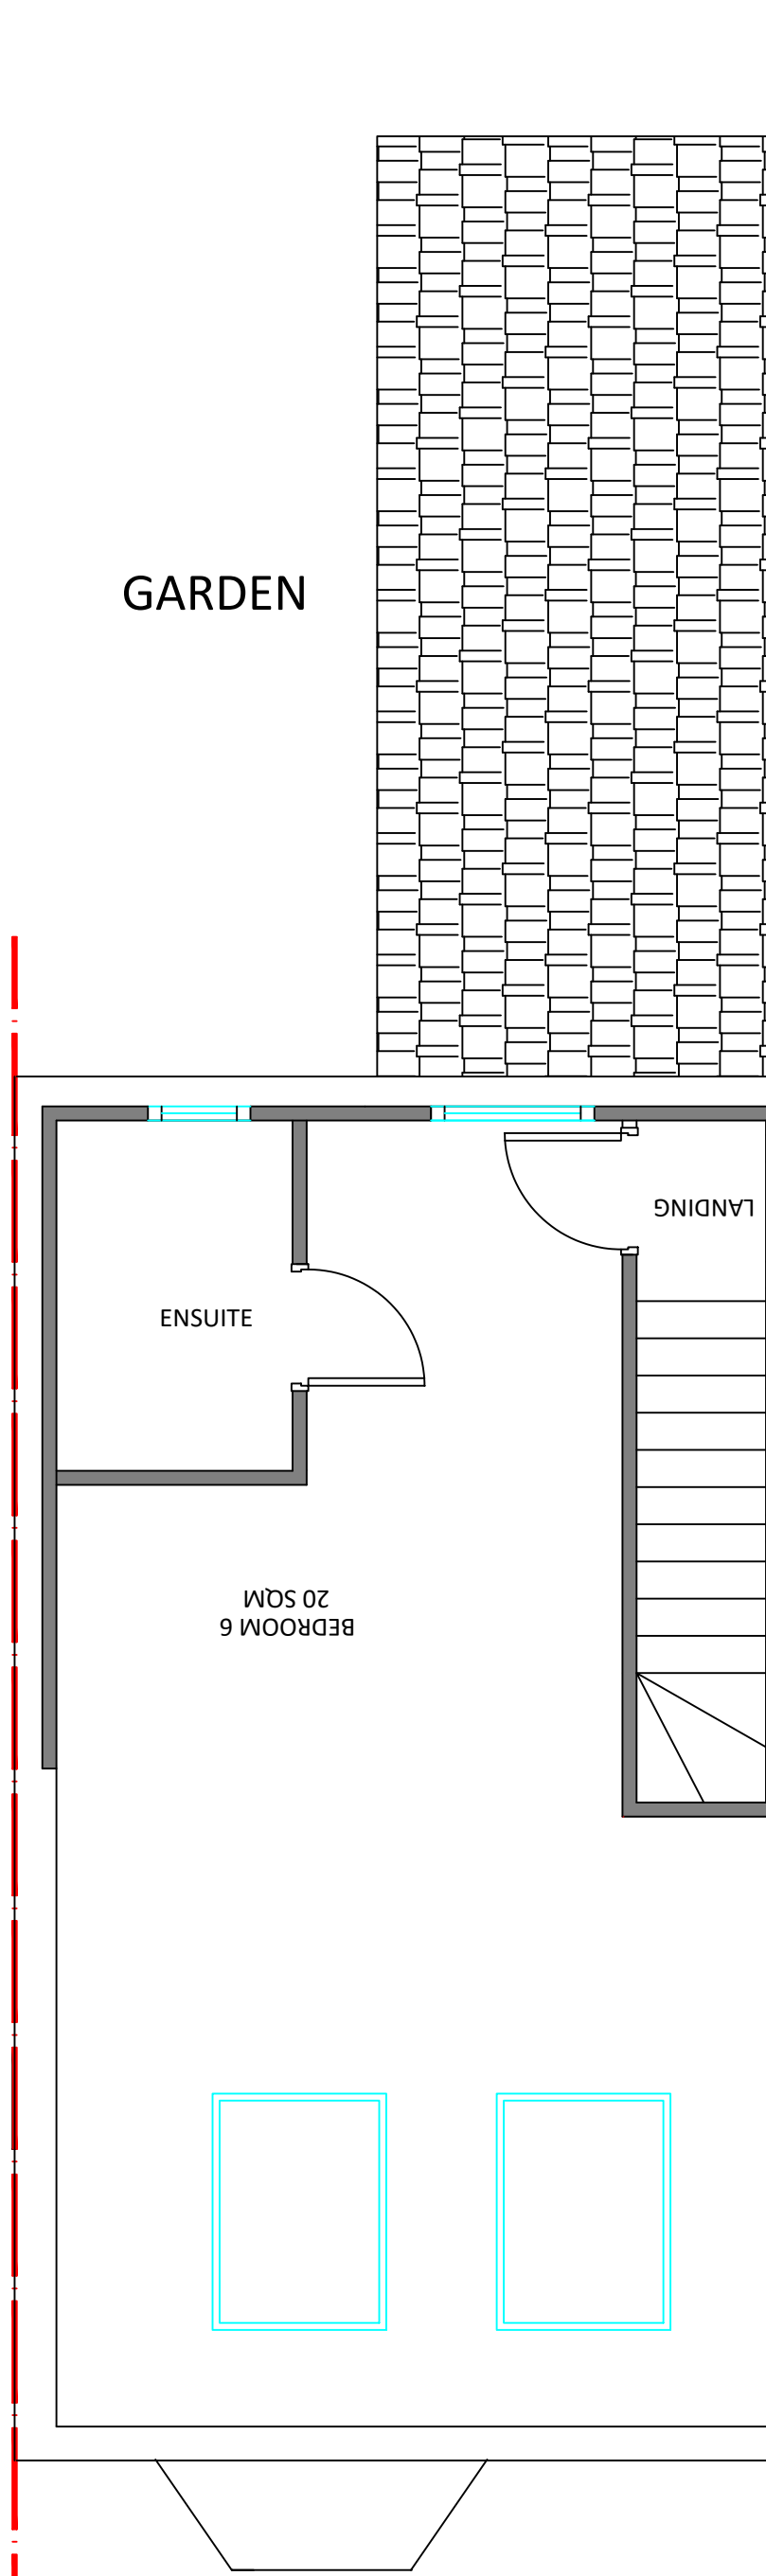


EXISTING SECOND FLOOR PLAN
1:50

COBHAM AVENUE

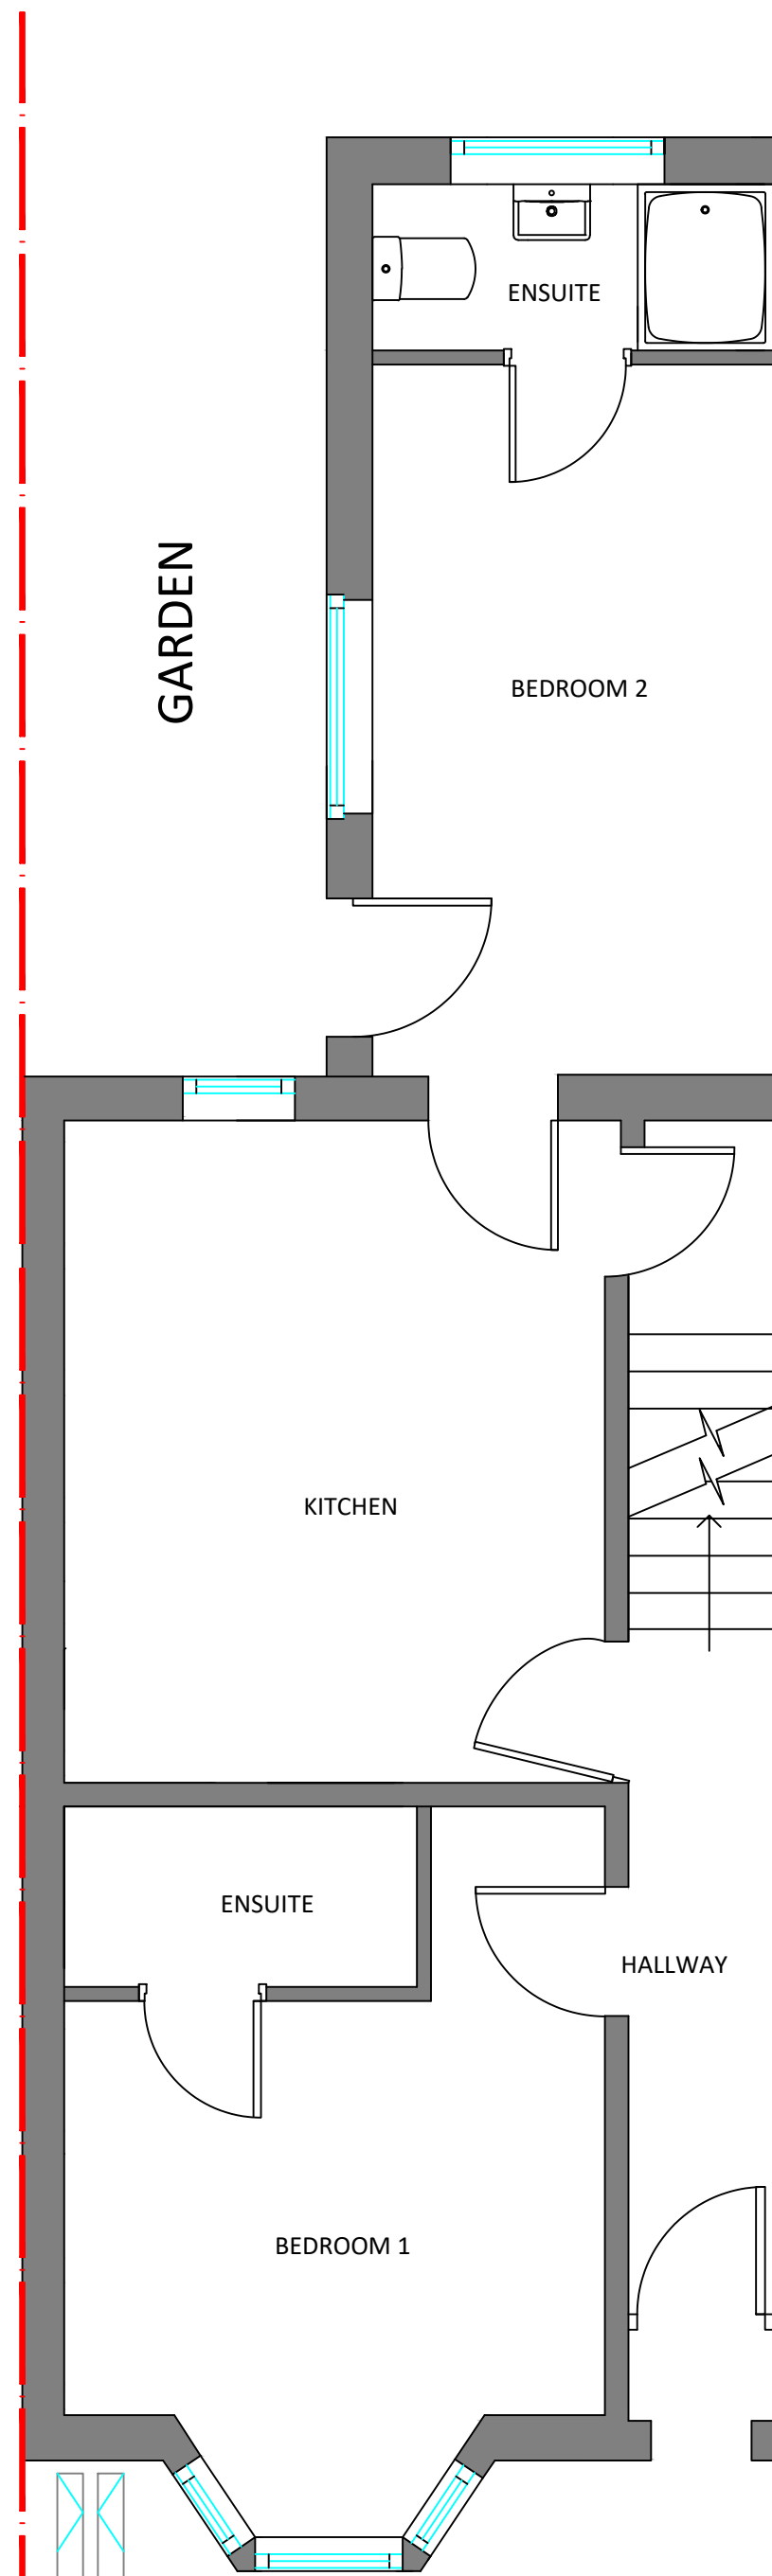


PROPOSED GROUND FLOOR PLAN
1:50

COBHAM AVENUE

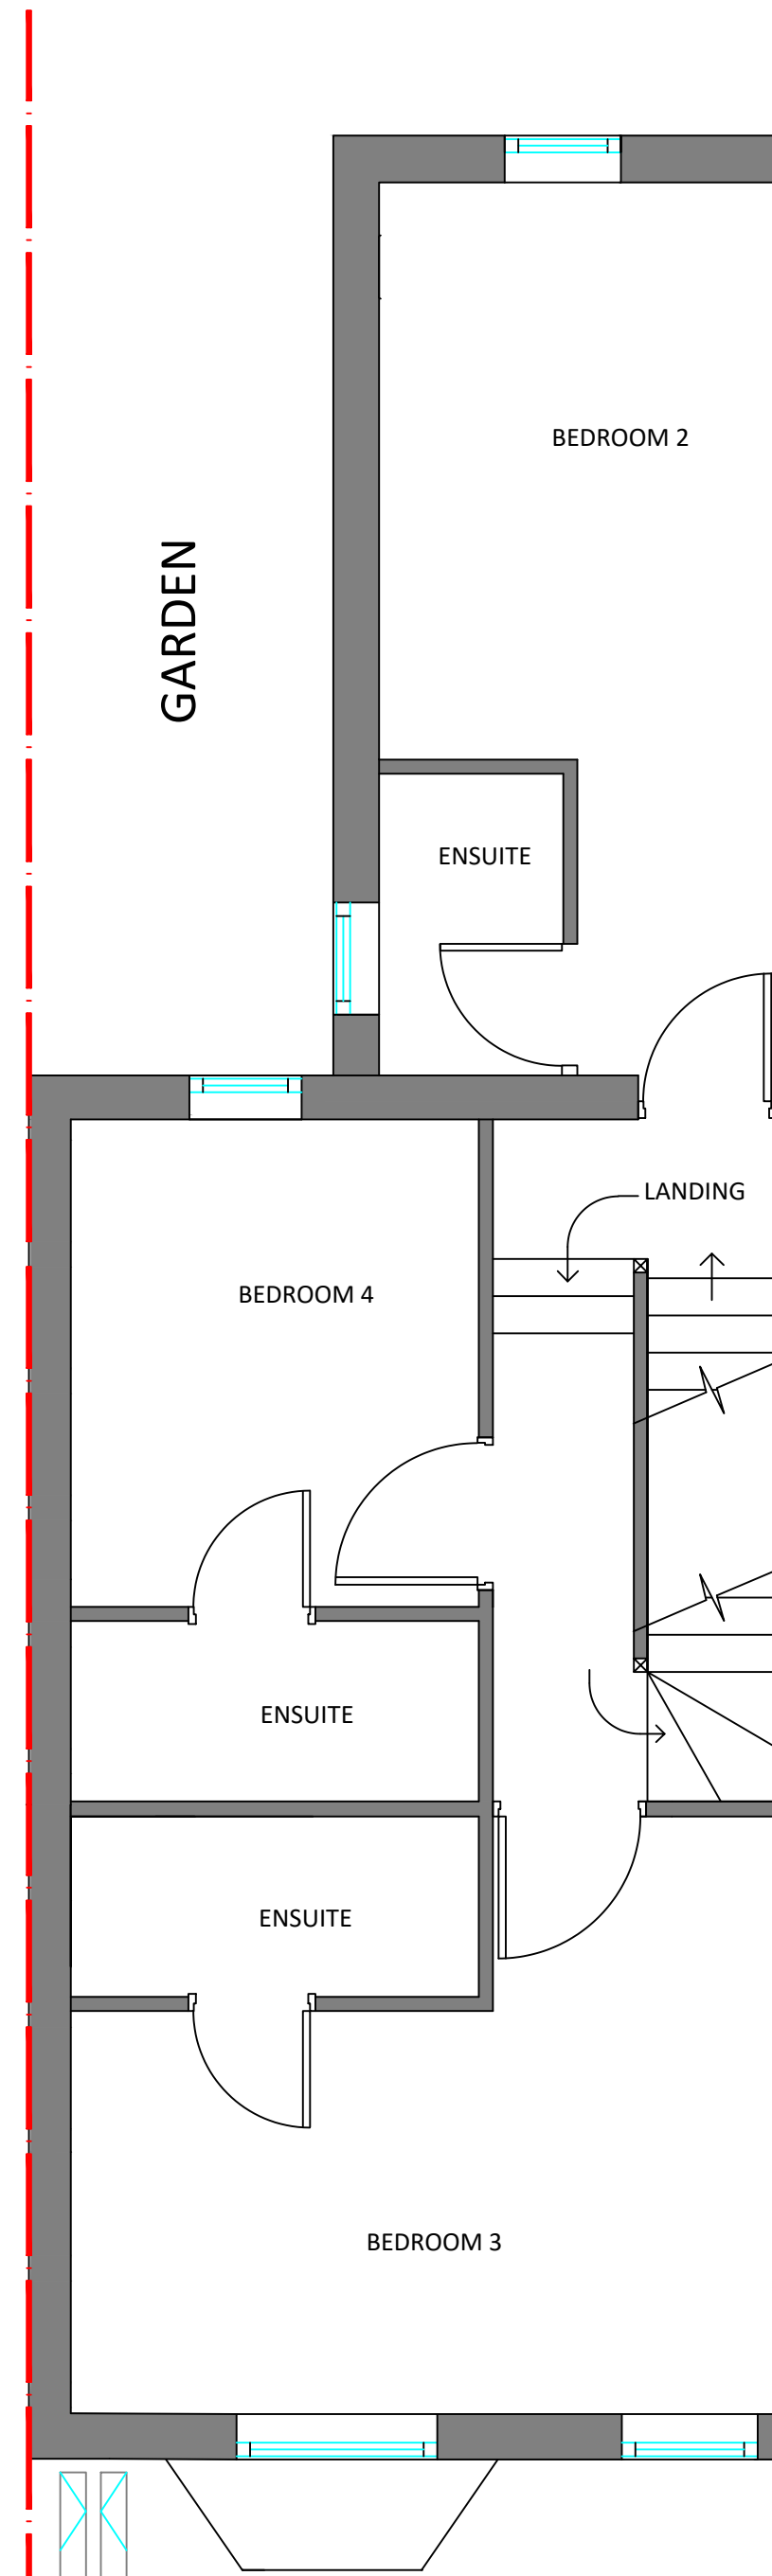

PROPOSED FIRST FLOOR PLAN
1:50

COBHAM AVENUE

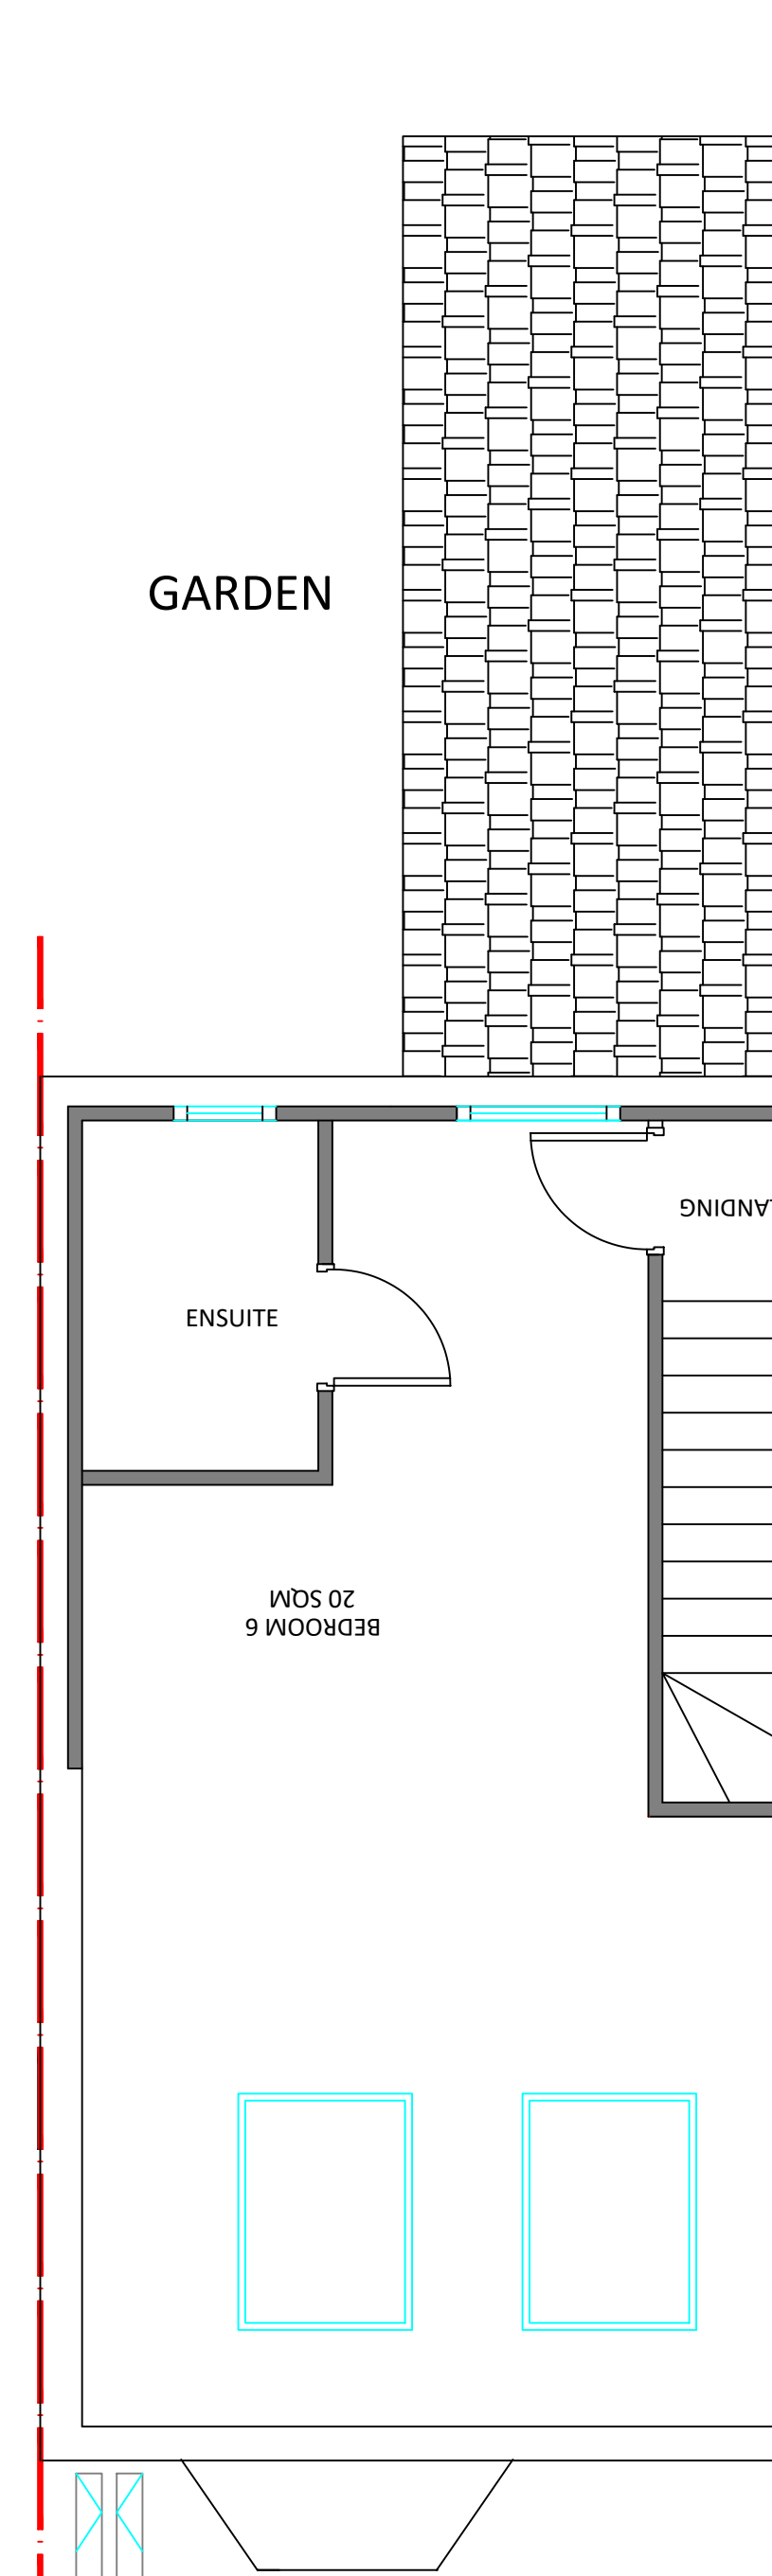

PROPOSED SECOND FLOOR PLAN
1:50

COBHAM AVENUE



Project
**CHANGE OF USE FROM C3
(dwellinghouse) TO C2 (residential care home)**

Title
EXISTING & PROPOSED FLOOR PLANS

Drawn by	Date	Purpose of issue	Scale
	Dec.	PLANNING.	1:50 @ A1
Checked by	Date	Drawing No.	
Approved by	Date	PLANNING/26158192-A	

NU-FIT
ARCHITECTURAL DESIGN LTD

NOTE TO CONTRACTOR: DO NOT SCALE FROM THIS DRAWING

Client
60 COLHAM AVENUE, WEST DRAYTON