


01 Proposed South Elevation  
Scale: 1:200



02 Proposed West Elevation  
Scale: 1:200

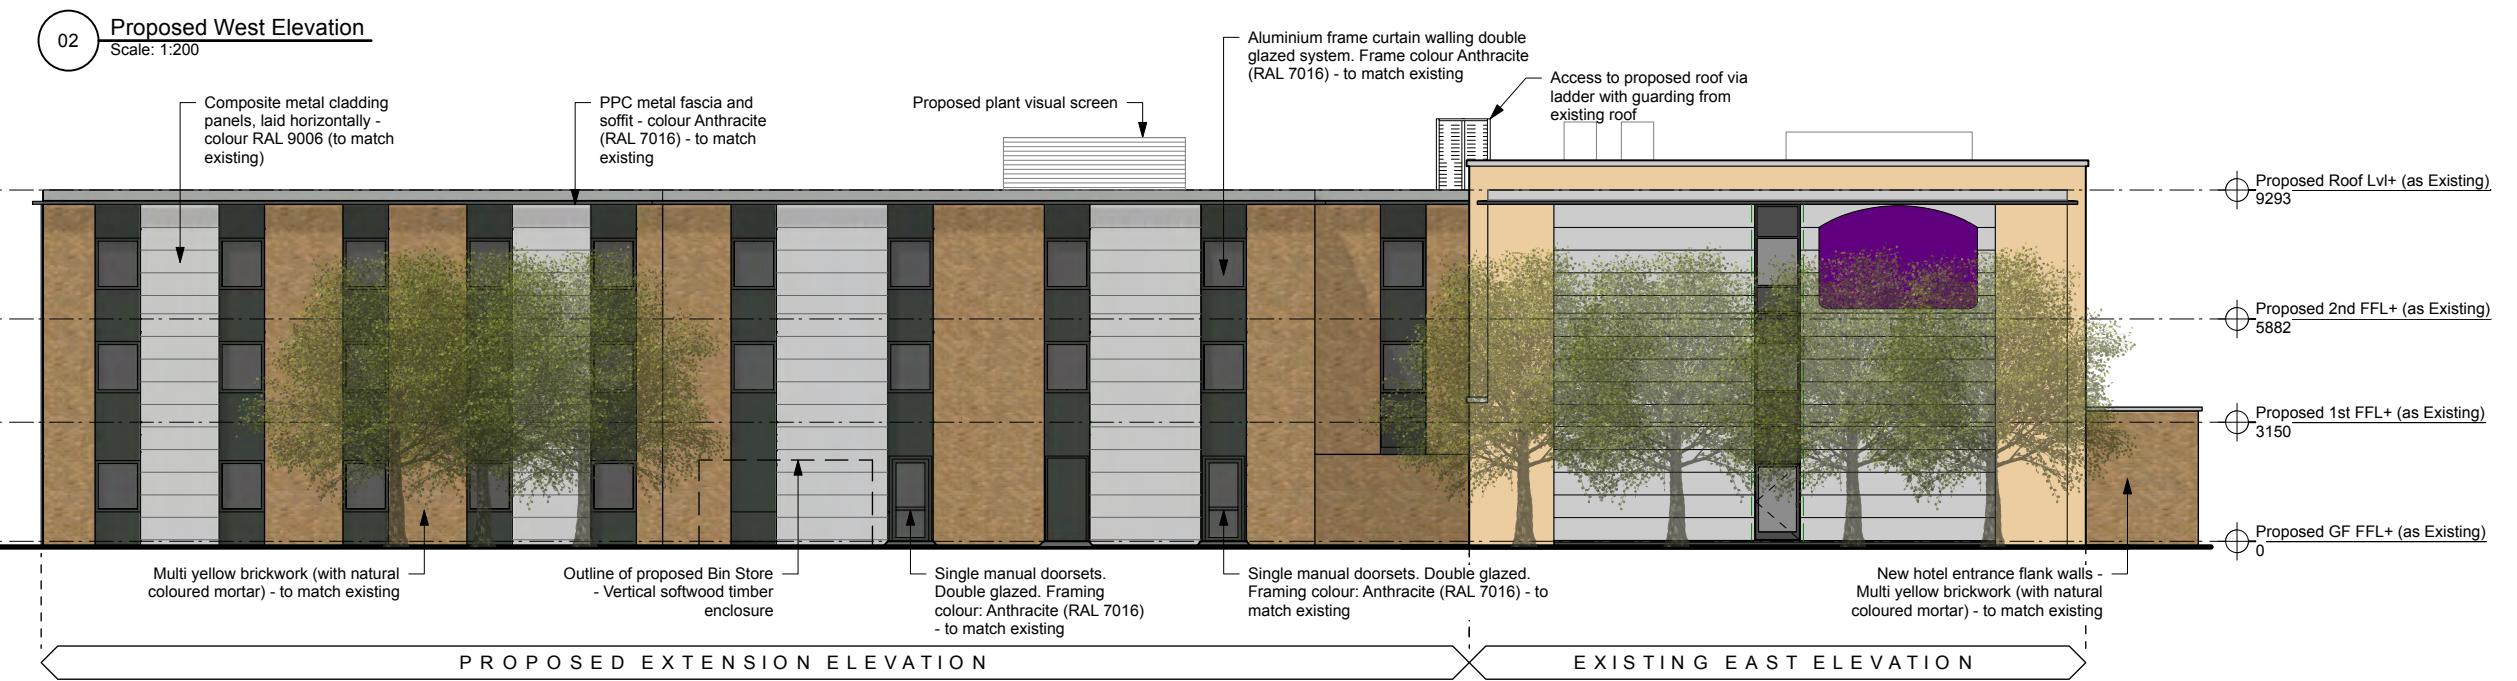

03 Proposed East Elevation  
Scale: 1:200

This drawing is the copyright of Axiom Architects. It is for planning application purposes only and may not be reproduced in whole or in part without permission. Drawings lodged for planning approval may be reproduced by the Planning Authority in accordance with the 'Copyright (Material Open to Public Inspection) (Marking of Copies of Plans and Drawings) Order 2008' and must carry the relevant copyright restriction note. Scaling from this drawing should only be carried out from a print at the scale and size specified within the title block. Responsibility for ensuring correct size reproduction remains with the reader.

**Proposed Materials:**  
All materials to match existing

**Walls:**

Brickwork: Multi yellow, Natural coloured mortar

Cladding: Composite metal cladding panel with pre-formed corners, horizontally laid, secret fixed, finish/colour: RAL 9006

**Windows and doors:**

Aluminium framed curtain walling double glazed system. Frame colour: Anthracite (RAL 7016)

Aluminium framed curtain walling glazing system with graphite grey annealed glass spandrel panel, insulation backed with aluminium curtain framed system. Frame colour: Anthracite (RAL 7016)

Single / Double leaf manual doors and mechanical sliding doors, double glazed - framing colour: Anthracite (RAL 7016)

**Roof:**

Flat Roof: Single ply membrane finish

Fasias: Polyester powder coated metal fascia and soffit with concealed fixings; Colour: Anthracite (RAL 7016)

**Rainwater goods:**

Hopper & downpipes (where exposed): Black UPVC

B 22/10/24 Layout updated following Fire Engineers comments AB

A 23/09/24 Design update AW AB

Rev Date Description By Chk

**AXIOM ARCHITECTS**  
1 Brooklands Yard, Southover High Street, Lewes, East Sussex BN7 1HU  
Tel: 01273 479434 www.axiomarchitects.co.uk

**Client:**

**WHITBREAD GROUP PLC**

**Project:**  
PREMIER INN LONDON UXBRIDGE  
500 RIVERSIDE WAY  
UXBRIDGE, UB8 2YF

**Drawing:**  
Proposed Elevations (Sheet 1)

Scale 1:200@A3 Date 02/09/24 Drawn AW Checked AB  
Drawing No. Revision

**6262-P- 210 B**

**PLANNING**