


Legend:
 - - - Proposed Biosolar Roof (layout to be confirmed by M&E Consultant)

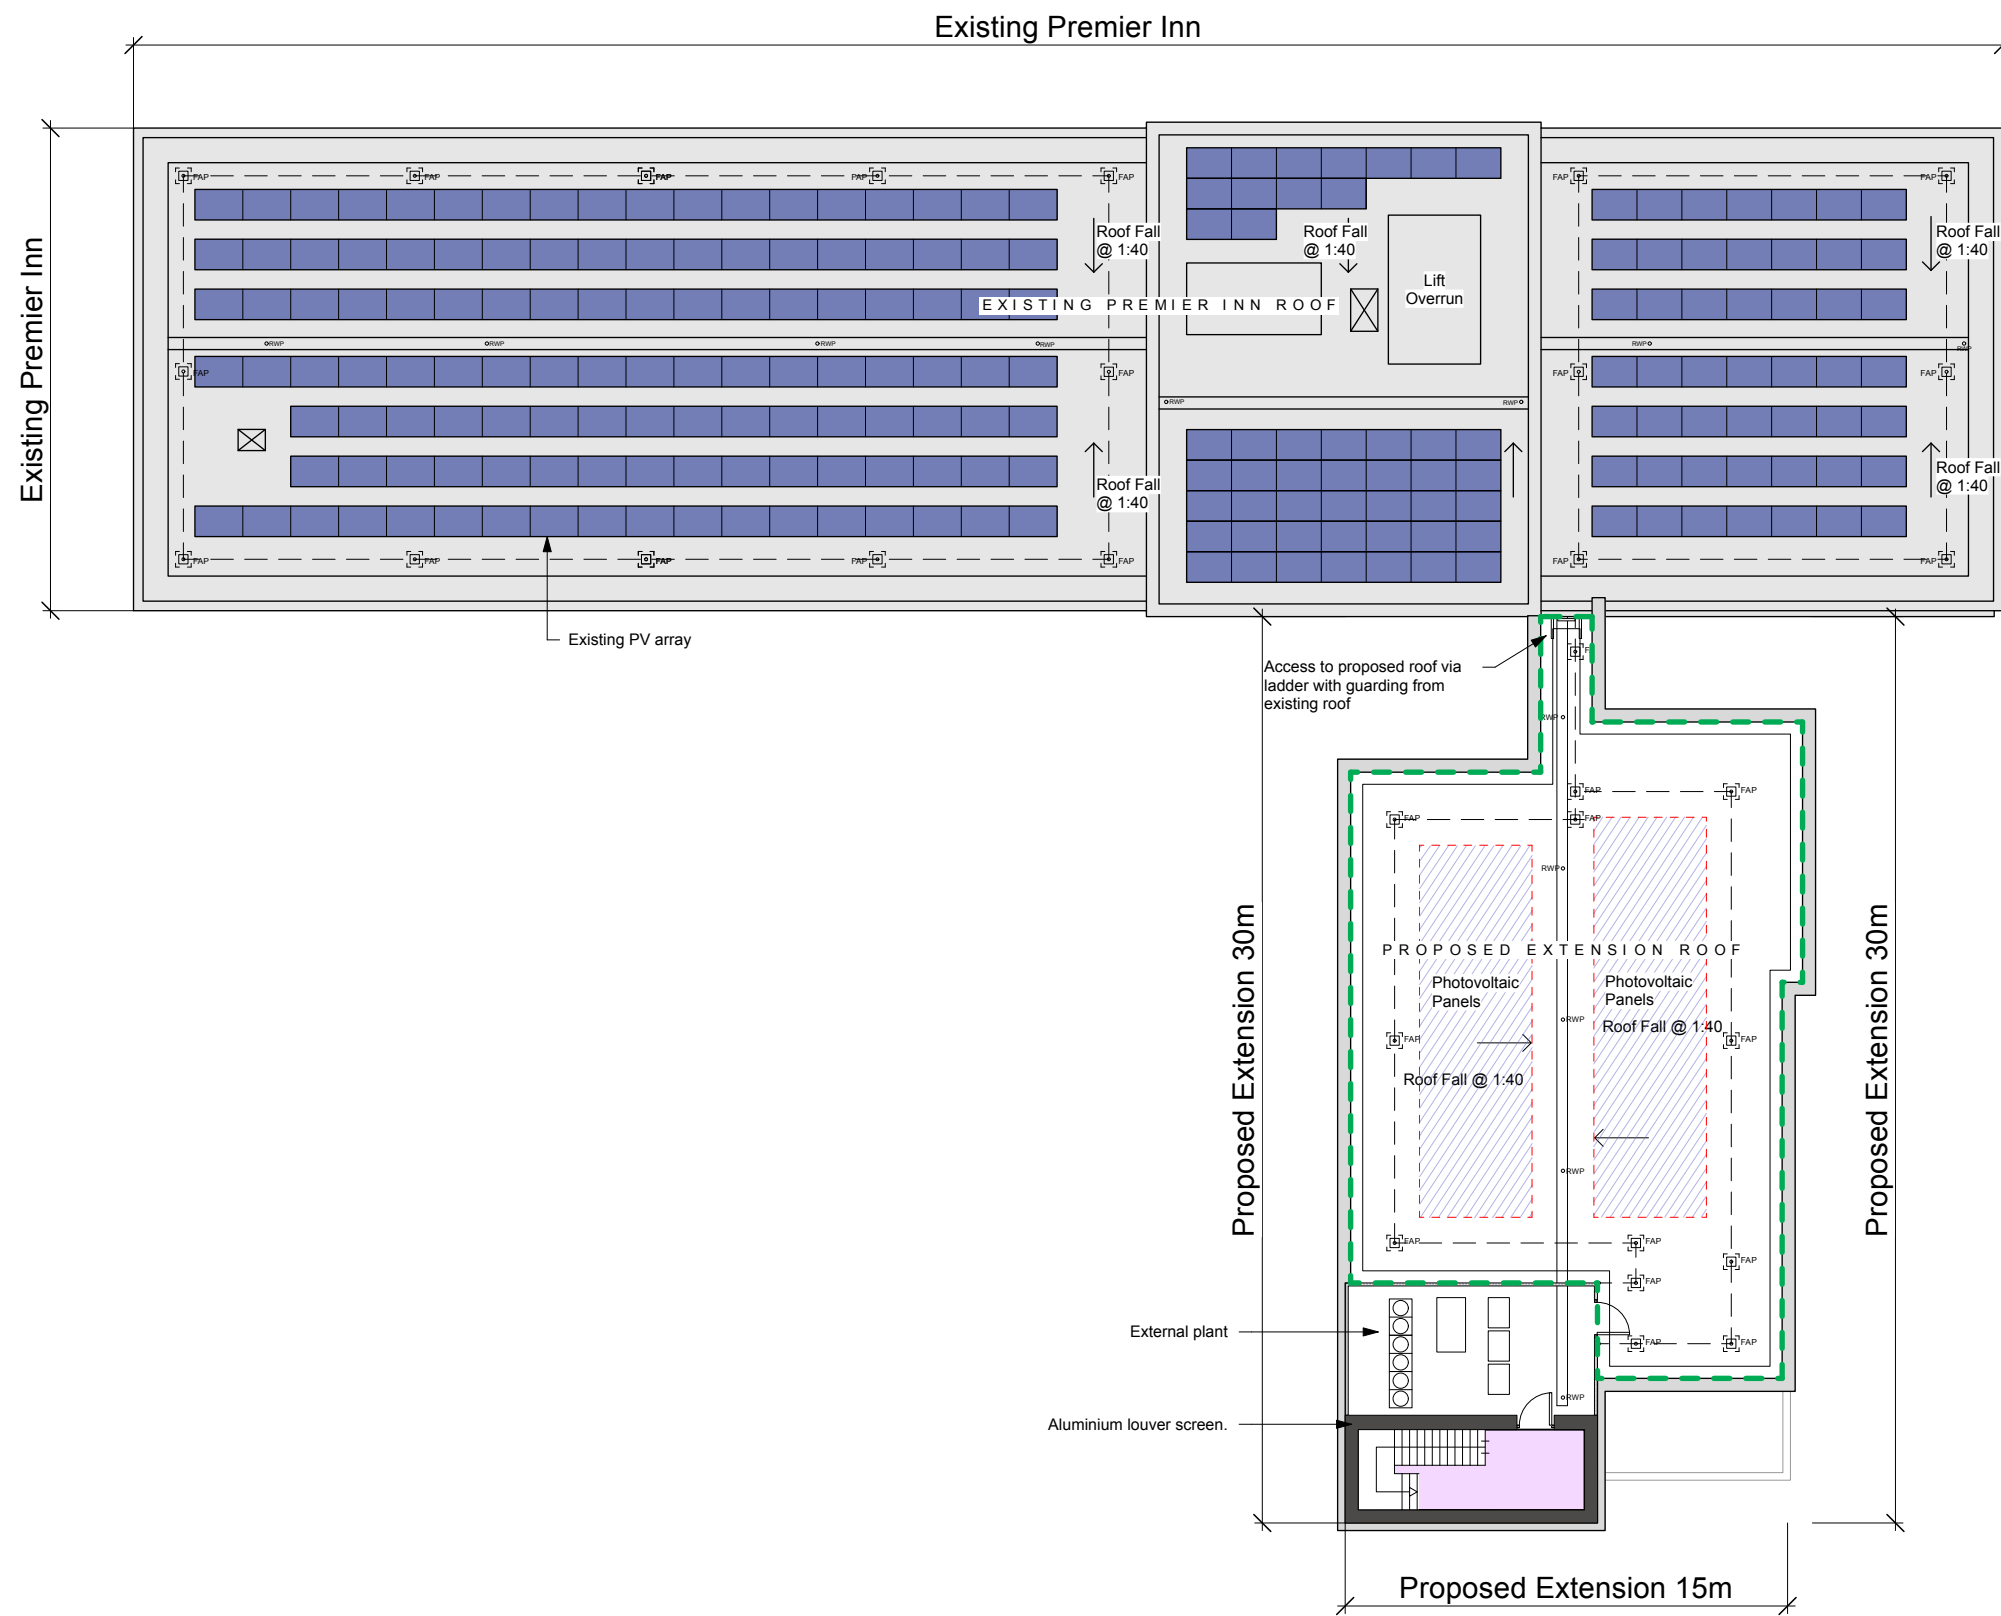

Rev	Date	Description	By	Chk
C	21/01/26	Green roof added	IB	
B	02/01/26	Minor amendments to escape stairs	IB	
A	19/12/25	Plant area size updated	SC	

Rev Date Description By Chk

Addlepool Business Centre
 Clyst St George
 Exeter. EX3 0NR

Tel. 01392 368426
 www.axiomarchitects.co.uk

AXIOM
 ARCHITECTS

Client
 WHITBREAD GROUP PLC

Project
 PREMIER INN LONDON UXBRIDGE
 500 RIVERSIDE WAY
 UXBRIDGE, UB8 2YF

Drawing
 Proposed Roof Plan
 Extension

Scale	Date	Drawn	Checked
1:250@A3	05/12/25	SC	RW

Drawing No. Revision

6505-PL- 114 C

Status
 PLANNING

