


**Legend:**  
 - - - - Proposed Biosolar Roof (layout to be confirmed by M&E Consultant)

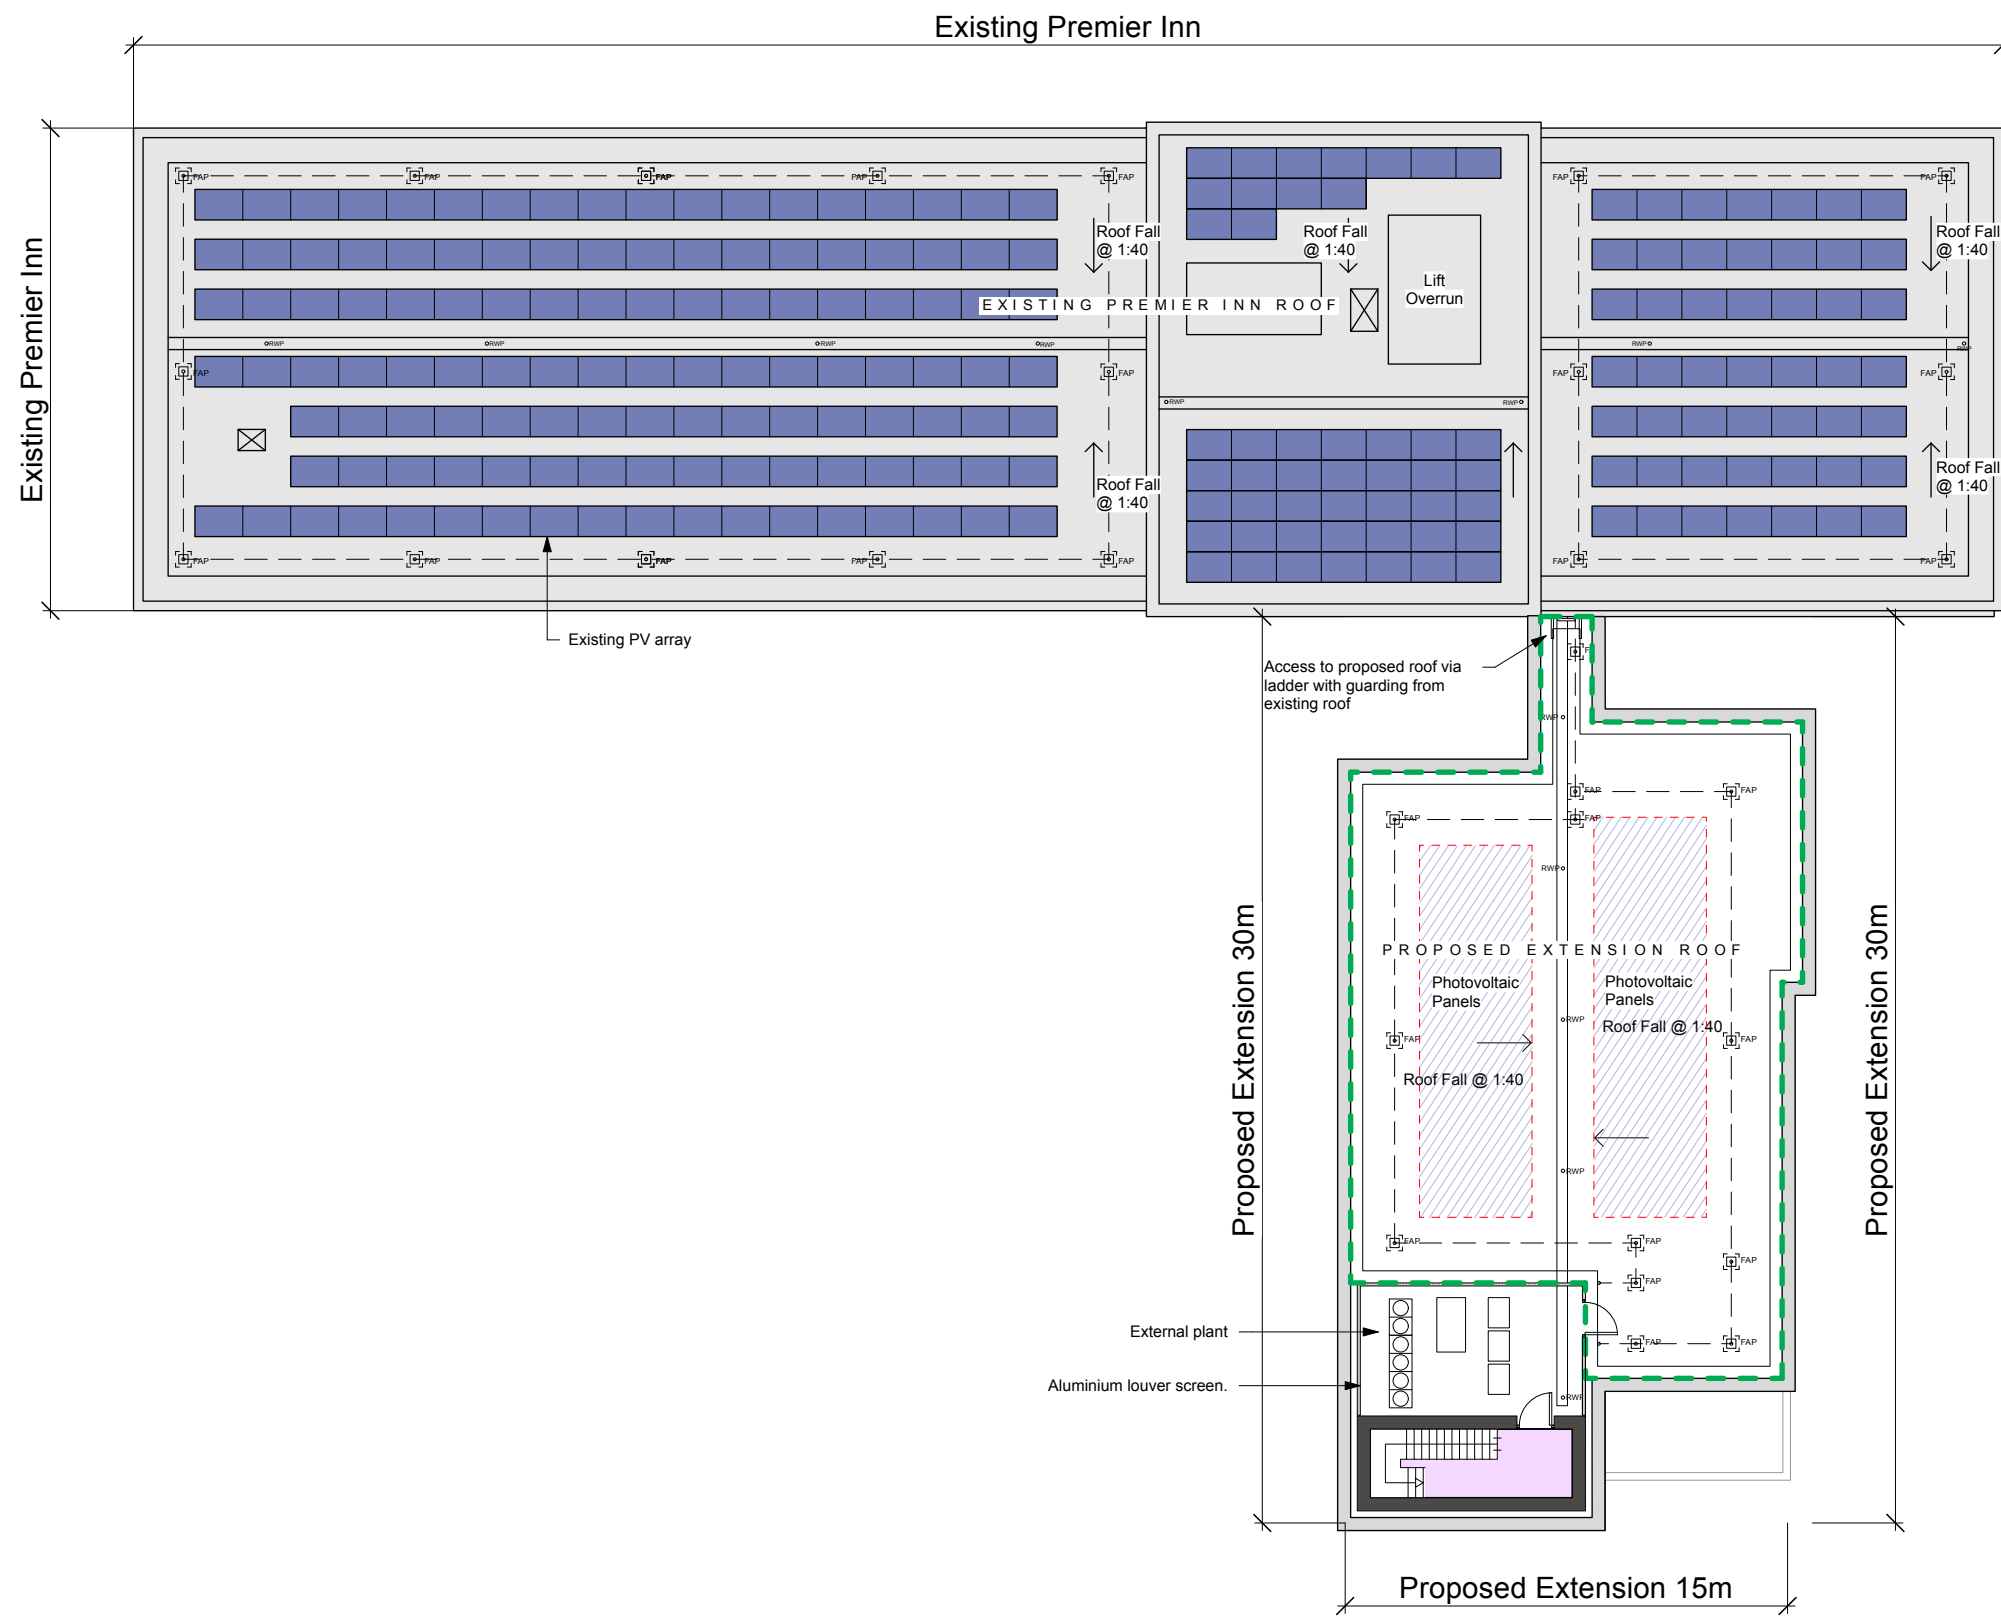

Rev	Date	Description	By	Chk
D	17/04/26	Amendments to plant screen and stair enclosure	IB	RW
C	21/01/26	Green roof added		IB
B	02/01/26	Minor amendments to escape stairs		IB

Rev Date Description By Chk

Addlepool Business Centre  
 Clyst St George  
 Exeter. EX3 0NR  
 Tel. 01392 368426  
 www.axiomarchitects.co.uk



**Client**  
 WHITBREAD GROUP PLC

**Project**  
 PREMIER INN LONDON UXBRIDGE  
 500 RIVERSIDE WAY  
 UXBRIDGE, UB8 2YF

**Drawing**  
 Proposed Roof Plan  
 Extension

Scale	Date	Drawn	Checked
1:250@A3	05/12/25	SC	RW

Drawing No. Revision

**6505-PL- 114 D**

Status  
 PLANNING

