

FOR TOWN PLANNING ONLY

DWG NO: P502

SEPTEMBER 2024, ISSUED

VOLUME CALCULATIONS


HIP TO GABLE VOLUME = 15.786m3 (ABC/6)

REAR DORMER VOLUME = 33.237m3 (HLW/2)

TOTAL = 49.023m3

- (d) the cubic content of the resulting roof space would NOT exceed the cubic content of the original roof space by more than -
- (i) 40 cubic metres in the case of a terrace house, or
 - (ii) 50 cubic metres in any other case

COMPLIES, WORKS UNDER 50m3

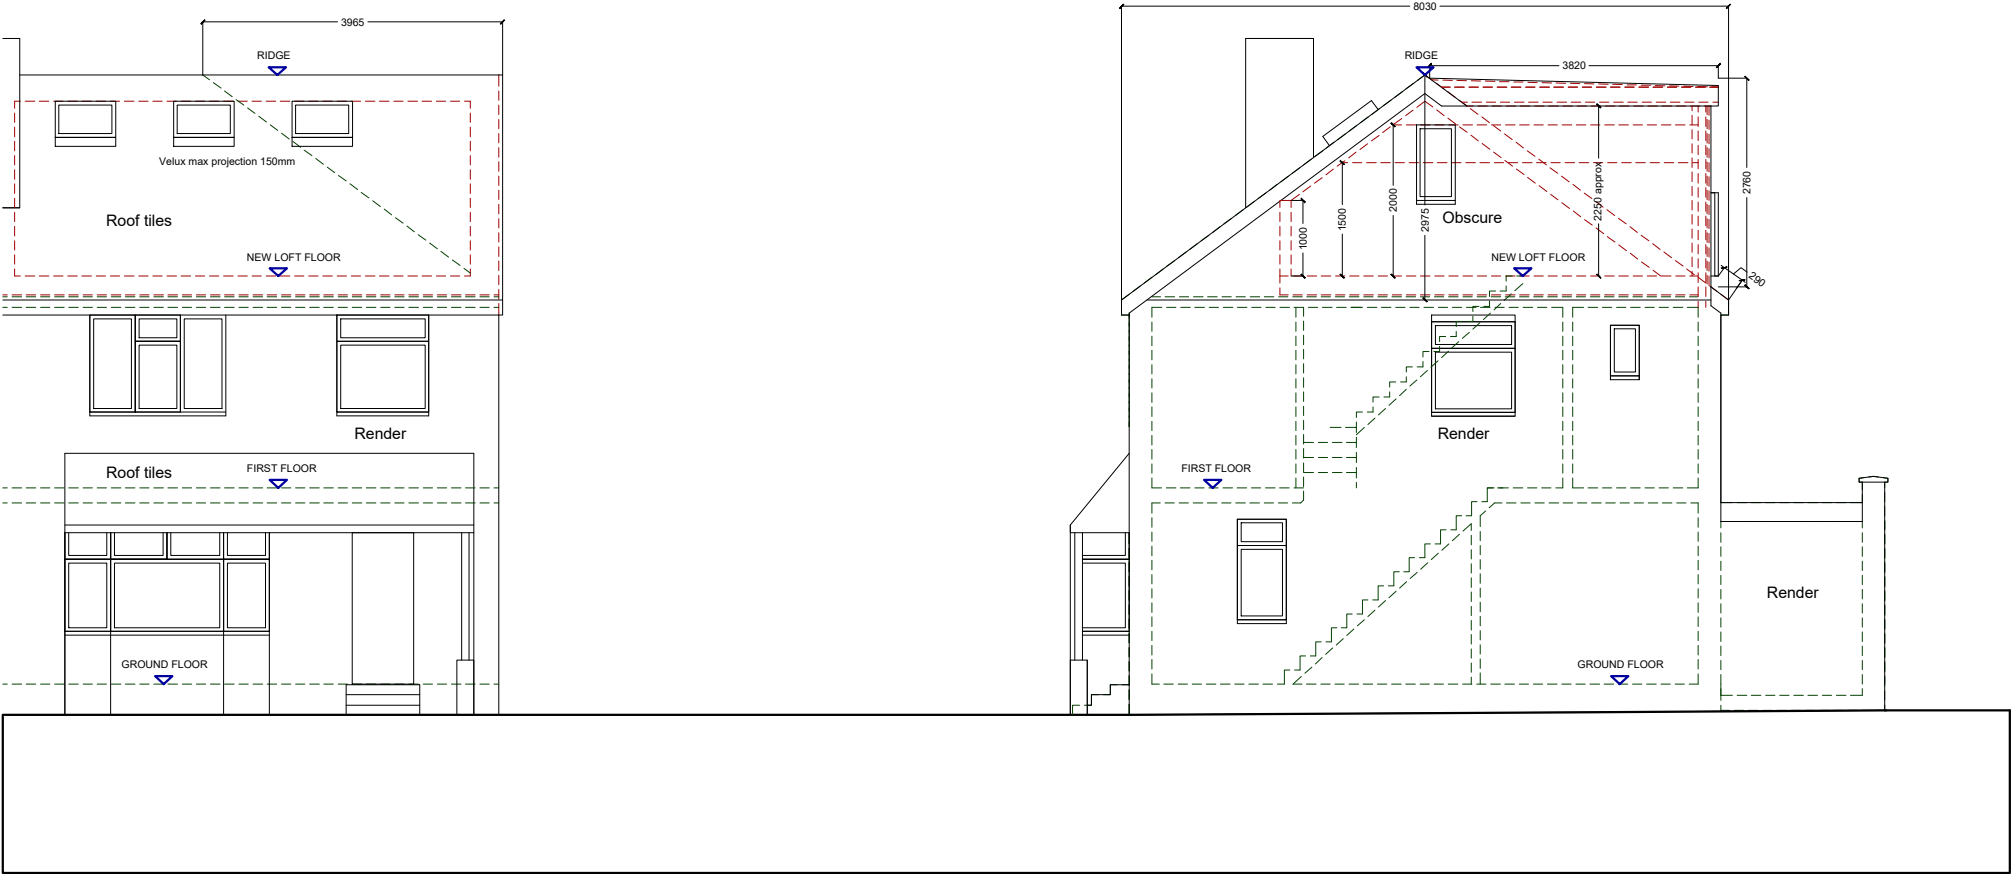


Front elevation proposed

Side elevation proposed

FACING MATERIALS TO MATCH
EXISTING DWELLING HOUSE

Proposed plans

391 Field End Rd, Ruislip, HA4 9NX

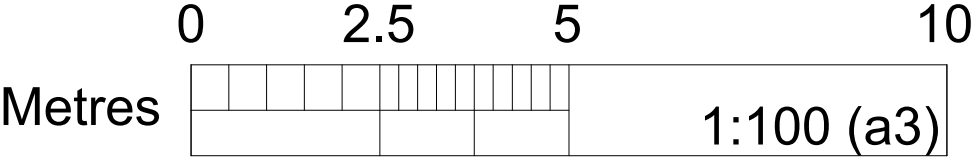

RAHUL TAHEEM LTD



RAHUL TAHEEM LTD, Registered in England and Wales. Company registration number 12238895.
Director Rahul Taheem BSc (Hons), Grad Dip Arch, MA Arch.
Registered address 39 Wakemans Hill Avenue, London, NW9 0TA.

Notes

Rev Date Comments

- Notes
- This drawing is for town planning purposes only. It is not to be used for construction or any other purpose.
 - The client is responsible for obtaining all statutory provisions including Building Regulations approval, works under the Party Wall Act 1996, and CDM Regulations 2015.
 - Any figured dimensions are based on limited survey information. All dimensions are to be verified by the contractor prior to the commencement of works. Any discrepancies to be reported immediately.
 - Any other discrepancies or omissions to be reported immediately

Class C – other alterations to the roof

This provides permitted development rights for any other alteration to the roof of a house. Such alterations will not involve any enlargement of the house, but would, for example, cover the installation of roof lights/windows.

Under Class C the following limits and conditions apply:

C.1 Development is not permitted by Class C if –

- a) permission to use the dwellinghouse as a dwellinghouse has been granted only by virtue of Class M, N, P, PA or Q of Part 3 of this Schedule (change of use) Alterations are not permitted where the house was created under the permitted development rights to change use, set out in Classes M, N, P, PA, and Q of Part 3 of Schedule 2 to the Order (see page 4).

COMPLIES, PERMISSION TO USE DWELLINGHOUSE NOT GRANTED UNDER PD

- (b) the alteration would protrude more than 0.15 metres beyond the plane of the slope of the original roof when measured from the perpendicular with the external surface of the original roof.

COMPLIES, ANNOTATION ON PLANS

- (c) it would result in the highest part of the alteration being higher than the highest part of the original roof; or
(d) it would consist of or include-
(i) the installation, alteration or replacement of a chimney, flue or soil and vent pipe, or

COMPLIES

- (ii) the installation, alteration or replacement of solar photovoltaics or solar thermal equipment

COMPLIES, NA

Conditions

C.2 Development is permitted by Class C subject to the condition that any window located on a roof slope forming a side elevation of the dwellinghouse shall be -

- (a) obscure-glazed; and
(b) non-opening unless the parts of the window which can be opened are more than 1.7 metres above the floor of the room in which the window is installed

COMPLIES, ANNOTATION ON PLANS