




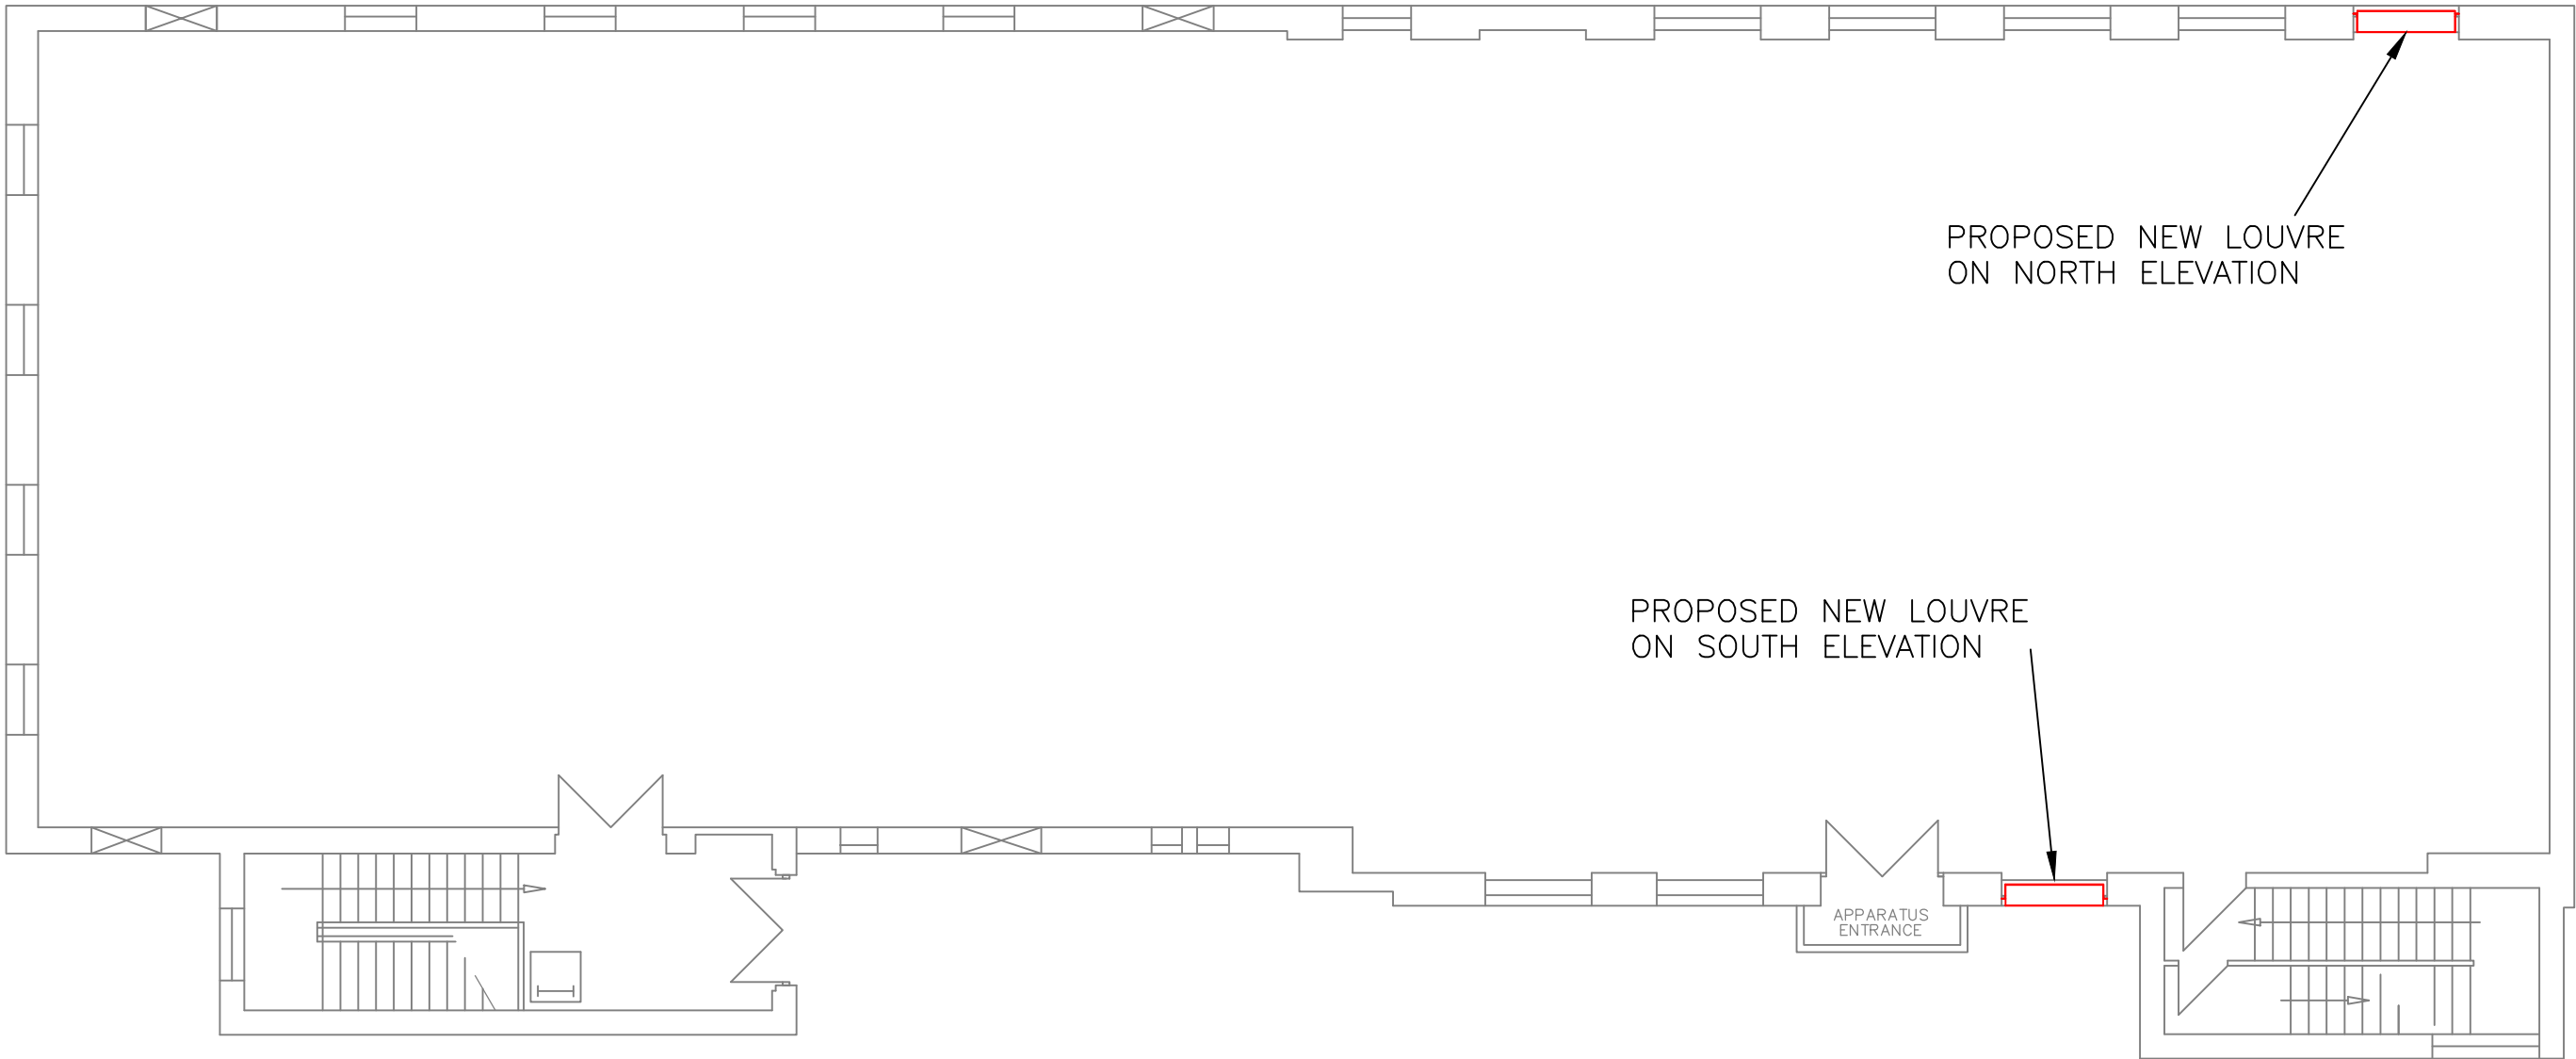

BUILDING PLAN (SCALE 1:100)

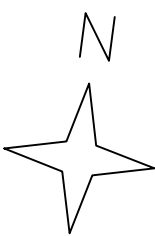

PROPOSED LOUVRE

 

AERIAL VIEW OF NORTH ELEVATION

PROPOSED LOUVRE





AERIAL VIEW OF SOUTH ELEVATION

Stanfords VectorMap




SITE LOCATION PLAN (SCALE 1:1250)

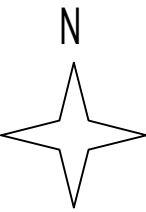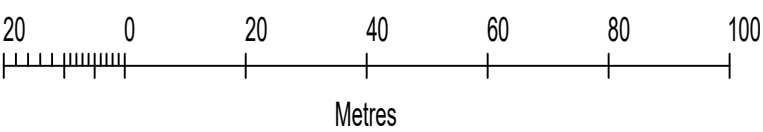

© Crown copyright and database rights 2022 OS 100035409

PLANNING

THIS DRAWING MUST NOT WITHOUT THE CONSENT OF WEATHERITE AIR CONDITIONING LTD., BE SHOWN TO ANY PERSON NOT EMPLOYED BY THE RECIPIENT, OR BE COPIED OR USED FOR THE PURPOSE OF MANUFACTURING ANY ARTICLE SHOWN IN THIS DRAWING. THIS DRAWING, TOGETHER WITH ANY COPIES MADE BY THE RECIPIENT SHALL BE RETURNED TO WEATHERITE AIR CONDITIONING LTD. ON DEMAND. THE COPYRIGHT IN THIS DRAWING SHALL BE AND REMAIN THE SOLE PROPERTY OF WEATHERITE AIR CONDITIONING LTD.

 

Weatherite Air Conditioning Limited
WEATHERITE HOUSE
CREDENDA ROAD
WEST BROMWICH
B70 7JE
TEL 0121 6652266

CLIENT		BT GROUP PLC	
TITLE		PROPOSED PLANNING LAYOUT FOR NORTHWOOD TE FIRST FLOOR	
DATE	27.07.18	DRNG No.	122120 - 300
CONTRACT No.			
DRAWN	CHECKED		
4CS	NC		
SCALE	SEE DWG		

REV.	DATE	DRN.	MODIFICATION	CHECKED