


Proposed Extension



Outbuilding to be Demolished

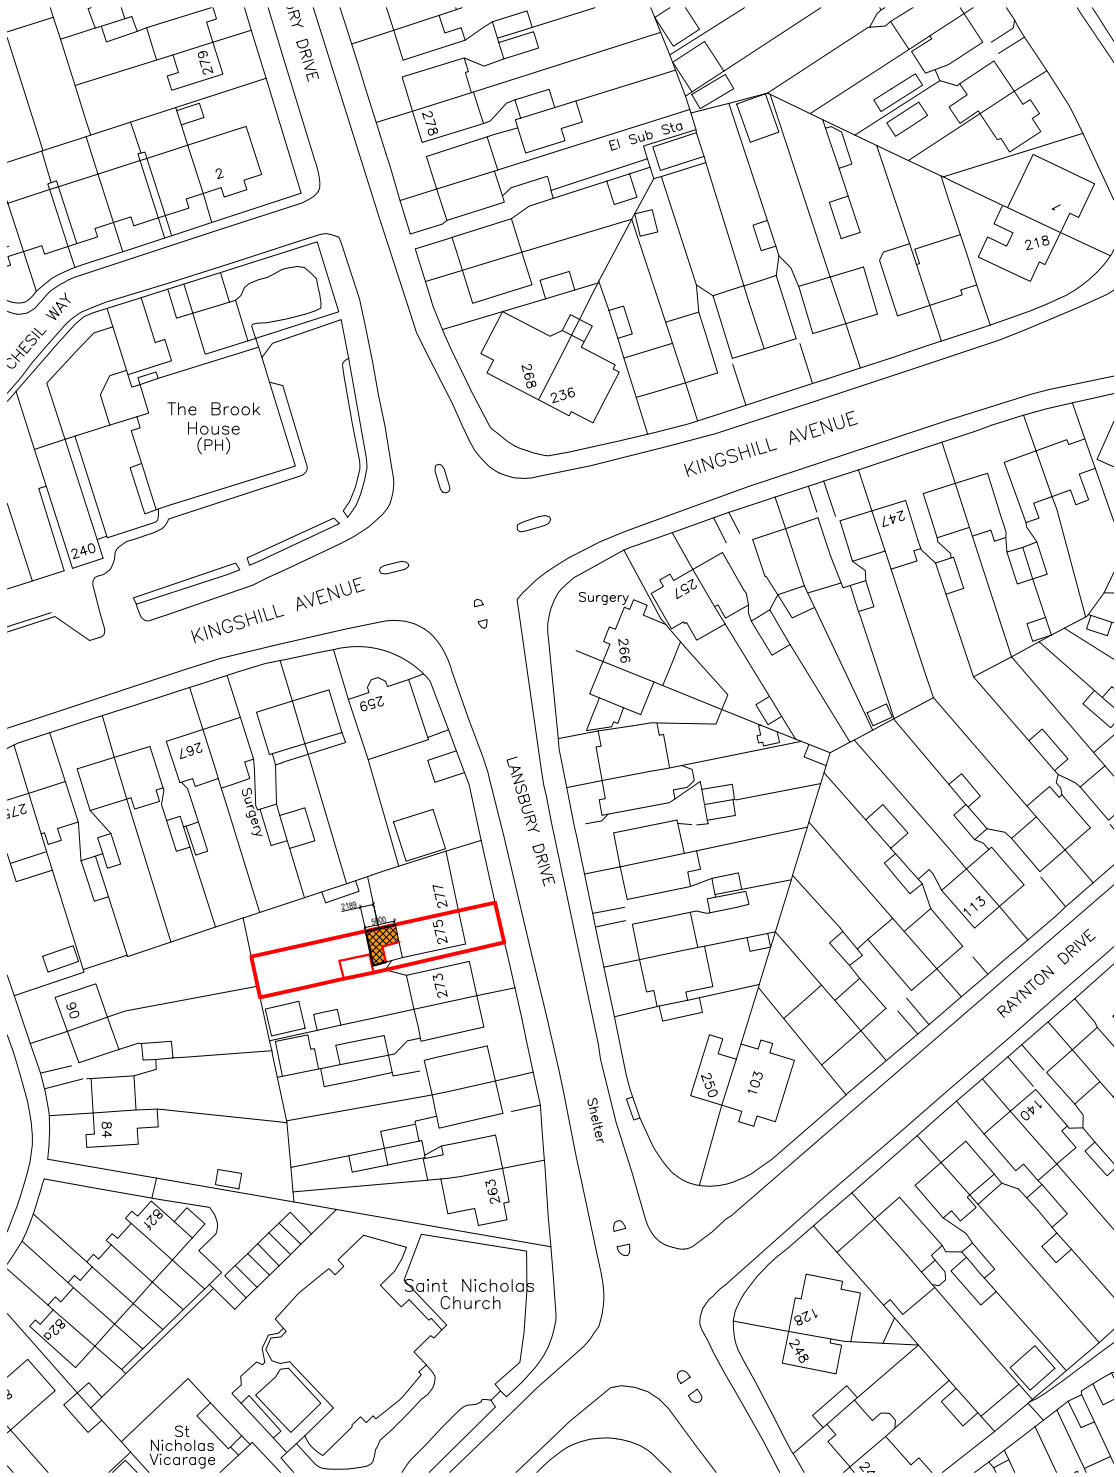

Block Plan



Site Location

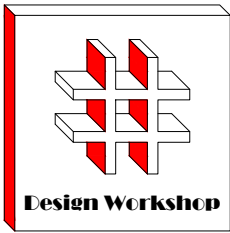 

Dimensions to be verified on site
DO NOT SCALE FROM THIS DRAWING.
Any areas indicated on this drawing are for guidance only.No responsibility is taken for their accuracy.


This drawing is the property of **Design Workshop Consultant Ltd** Copyright is reserved by them and the drawing is issued on the condition that it is not copied, reproduced, retained or disclosed to any unauthorized person, either wholly or in part without the consent in writing of **Design Workshop Consultant Ltd**

Site Address:

275, Lansbury Drive,
Hayes,
UB4 8RX

Title:

Block and Location
Plans

 


Scale: 1:500, 1:1250



Paper Size: A3

Rev	Date	Comments
A	17-04-25	Showing neighbouring Extension


Drawn By: VG
Job Ref: 25033
Date: March 2025
Drawing No. PL - 01REV-A

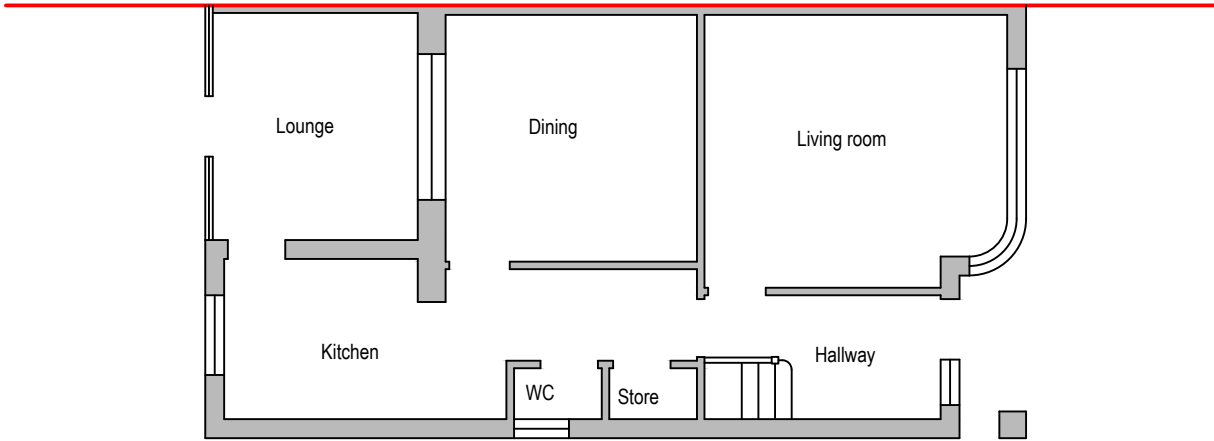

Existing Ground Floor Plan

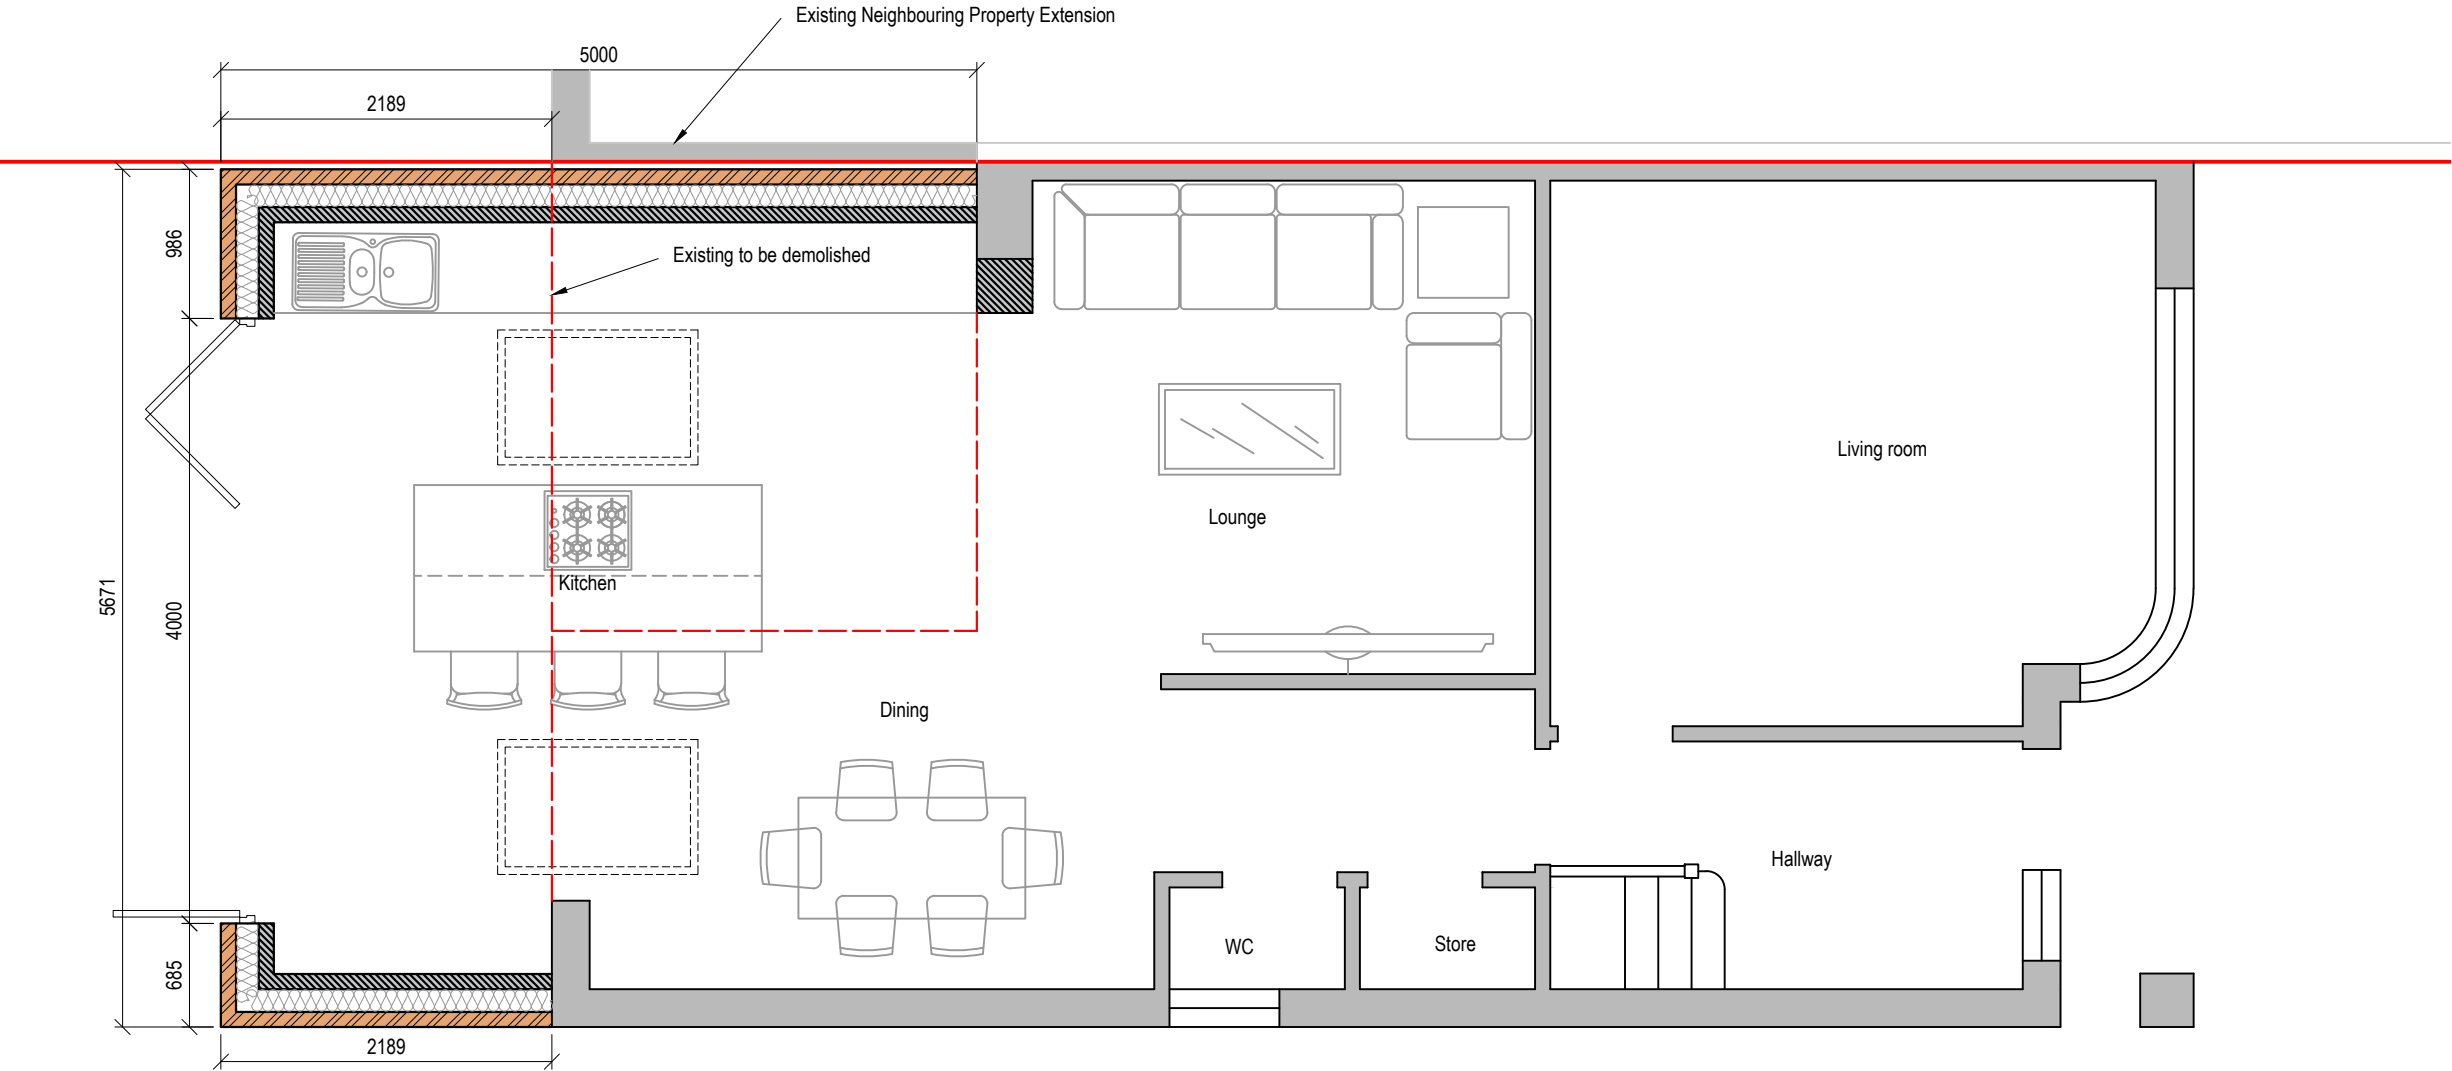 

Proposed Ground Floor Plan

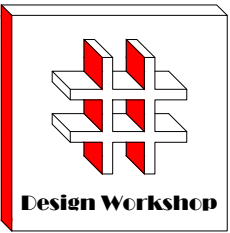

Dimensions to be verified on site
DO NOT SCALE FROM THIS DRAWING.
Any areas indicated on this drawing are for guidance only.No responsibility is taken for their accuracy.

This drawing is the property of **Design Workshop Consultant Ltd** Copyright is reserved by them and the drawing is issued on the condition that it is not copied, reproduced, retained or disclosed to any unauthorized person, either wholly or in part without the consent in writing of **Design Workshop Consultant Ltd**

Site Address:

275, Lansbury Drive,
Hayes,
UB4 8RX

Title:


Existing & Proposed Ground Floor
Plans

Scale: 1:50, 1:100

Paper Size: A3

Rev	Date	Comments
A	17-04-25	Showing neighbouring Extension

Drawn By: VG
Job Ref: 25033
Date: March 2025
Drawing No. PL - 02REV-A

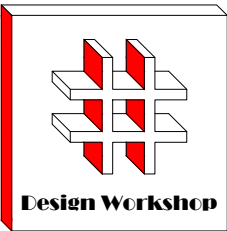

Dimensions to be verified on site
DO NOT SCALE FROM THIS DRAWING.
Any areas indicated on this drawing are for guidance only.No responsibility is taken for their accuracy.

This drawing is the property of **Design Workshop Consultant Ltd** Copyright is reserved by them and the drawing is issued on the condition that it is not copied, reproduced, retained or disclosed to any unauthorized person, either wholly or in part without the consent in writing of **Design Workshop Consultant Ltd**

Site Address:

275, Lansbury Drive,
Hayes,
UB4 8RX

Title:

Existing Elevations

Scale: 1:100


Paper Size: A3

Rev	Date	Comments
-----	------	----------



Drawn By:	VG
Job Ref:	25033
Date:	March 2025
Drawing No.	PL - 03




Front Elevation

 


Side Elevation

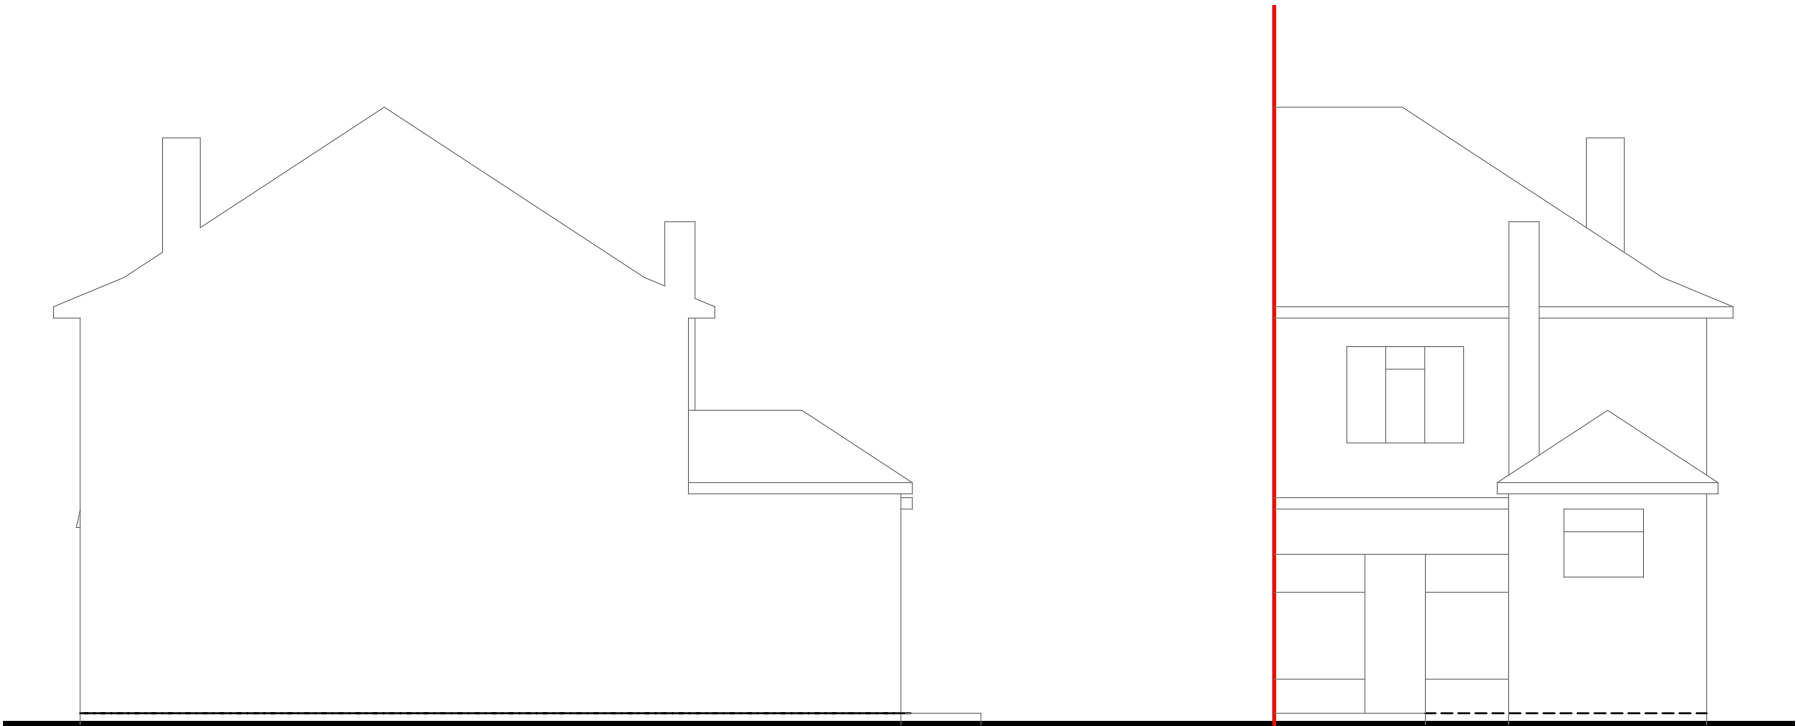 


Side Elevation

 

Rear Elevation

 

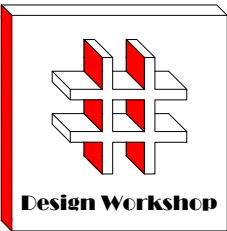

Dimensions to be verified on site
DO NOT SCALE FROM THIS DRAWING.
Any areas indicated on this drawing are for guidance only.No responsibility is taken for their accuracy.

This drawing is the property of **Design Workshop Consultant Ltd** Copyright is reserved by them and the drawing is issued on the condition that it is not copied, reproduced, retained or disclosed to any unauthorized person, either wholly or in part without the consent in writing of **Design Workshop Consultant Ltd**

Site Address:

275, Lansbury Drive,
Hayes,
UB4 8RX

Title:


Proposed Elevations

Scale: 1:100

Paper Size: A3

Rev	Date	Comments
-----	------	----------


Drawn By:	VG
Job Ref:	25033
Date:	March 2025
Drawing No.	PL - 04

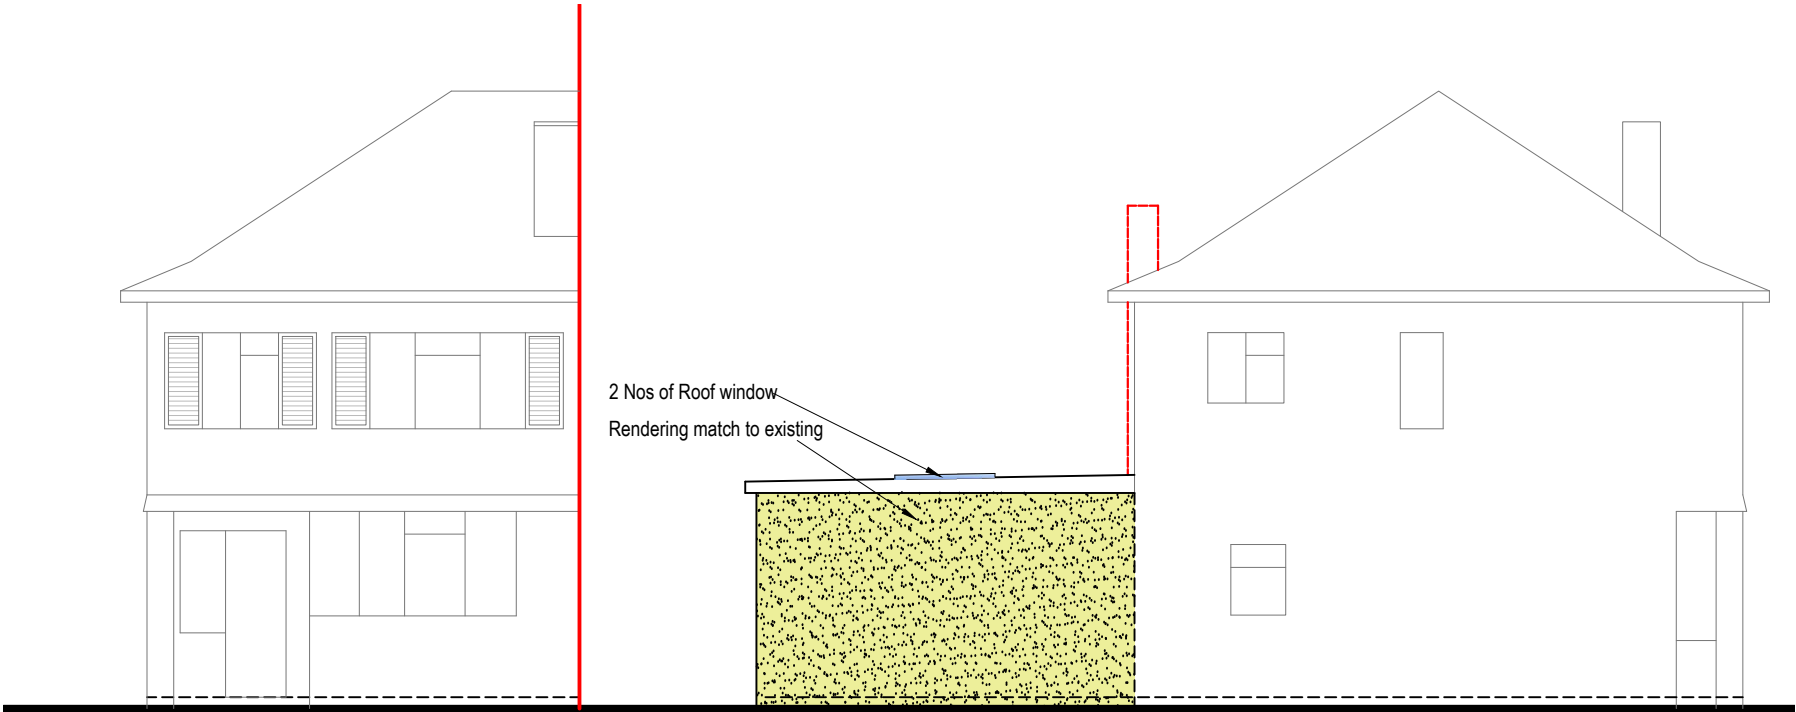

Front Elevation



Side Elevation

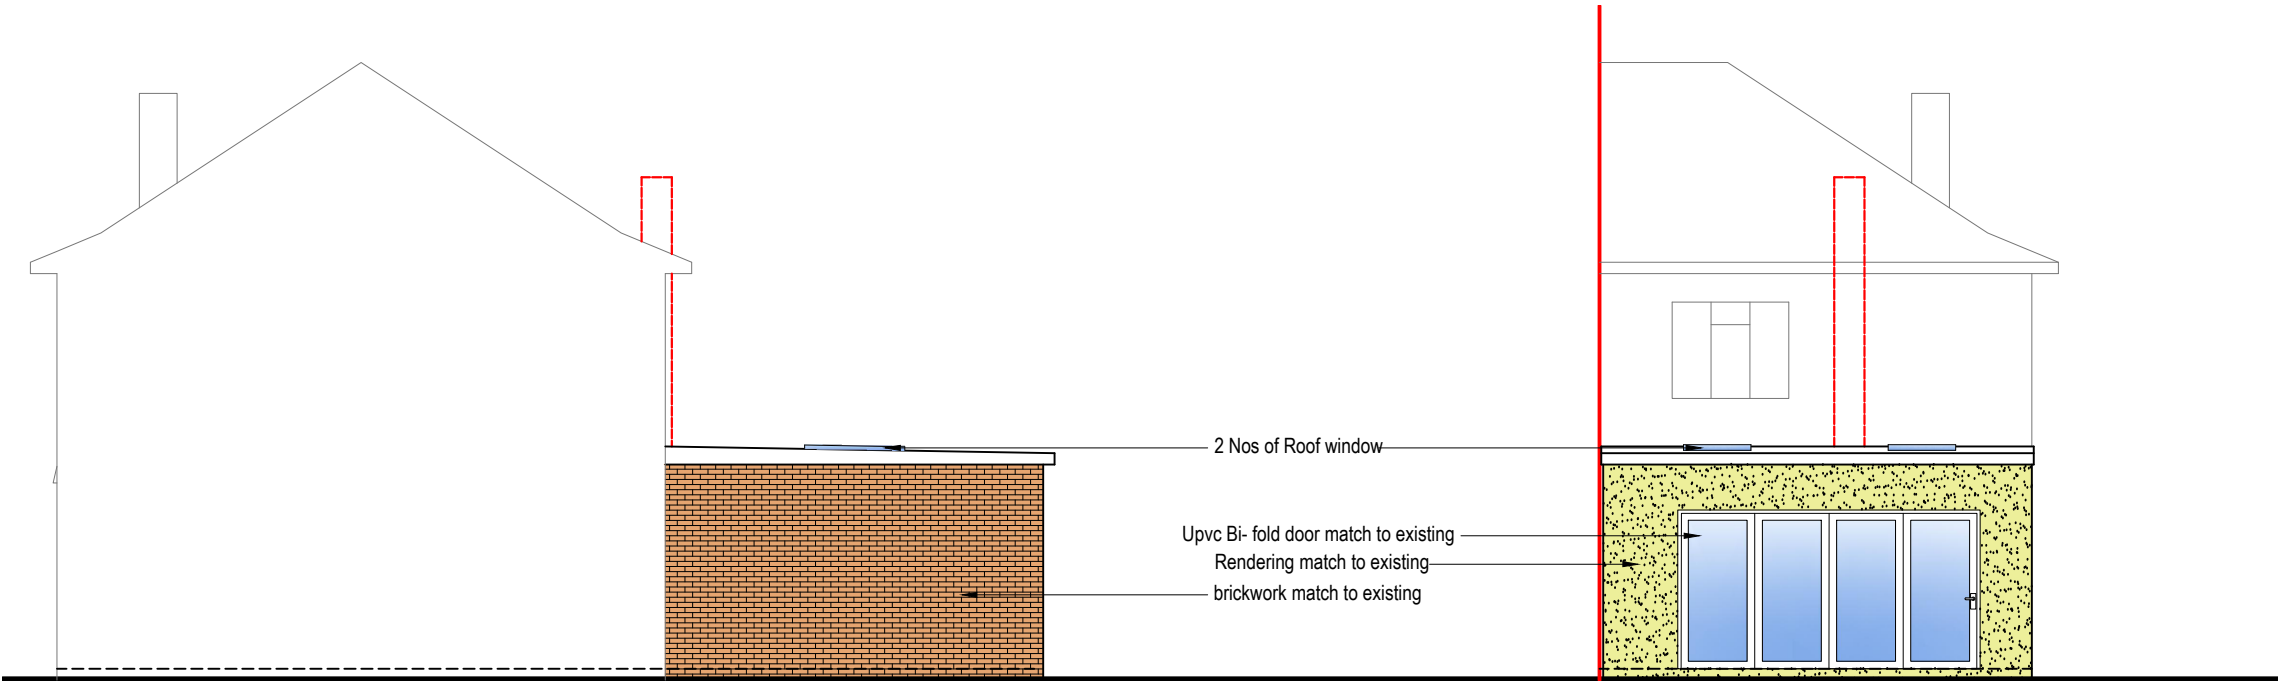

Side Elevation



Rear Elevation

