


Proposed Extension




Block Plan

0 5 10 15 20 25
metres 1:500 scale

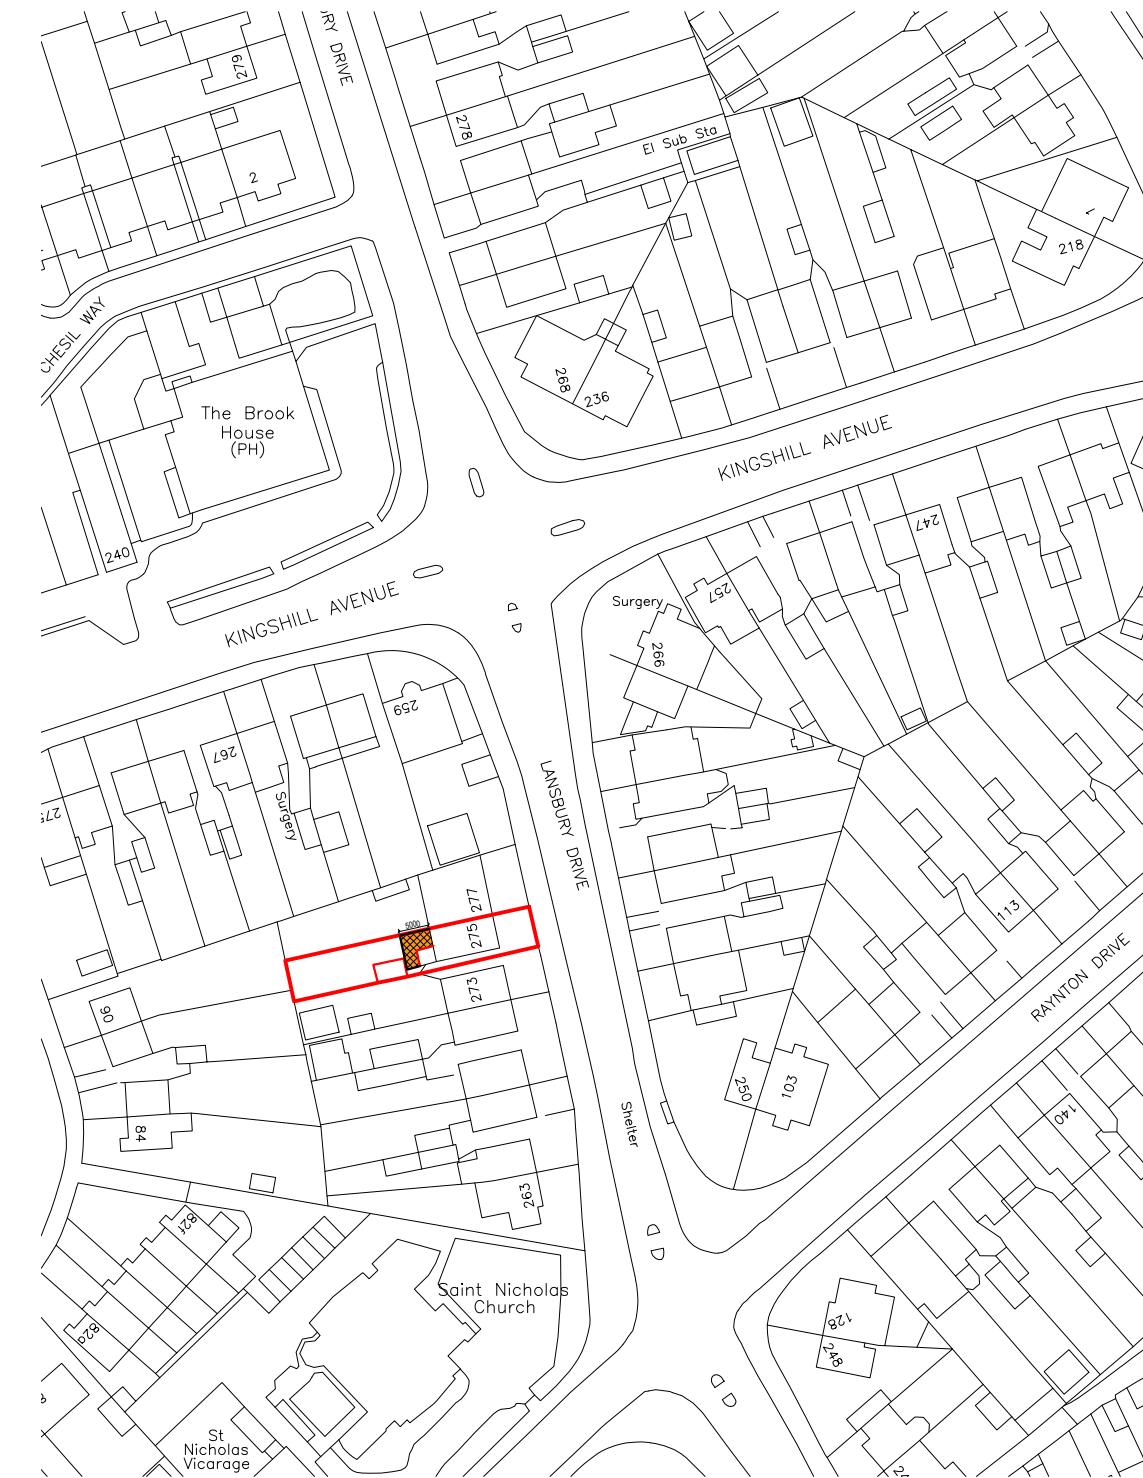

Site Location

0 10 20 30 40 50
metres 1:1250 scale

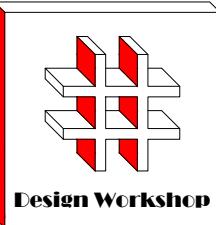

Dimensions to be verified on site
DO NOT SCALE FROM THIS DRAWING.
Any areas indicated on this drawing are for guidance only.
No responsibility is taken for their accuracy.


This drawing is the property of **Design Workshop Consultant Ltd**. Copyright is reserved by them and the drawing is issued on the condition that it is not copied, reproduced, retained or disclosed to any unauthorized person, either wholly or in part without the consent in writing of **Design Workshop Consultant Ltd**.

Site Address:

275, Lansbury Drive,
Hayes,
UB4 8RX

Title:

Block and Location
Plans

 


Scale: 1:500, 1:1250

Paper Size: A3

Rev Date Comments

Drawn By: VG
Job Ref: 25033
Date: March 2025
Drawing No. PL - 01

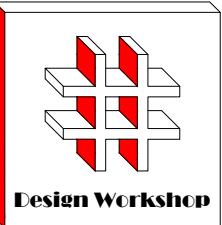

Dimensions to be verified on site
DO NOT SCALE FROM THIS DRAWING.
Any areas indicated on this drawing are for guidance only. No responsibility is taken for their accuracy.

This drawing is the property of **Design Workshop Consultant Ltd**. Copyright is reserved by them and the drawing is issued on the condition that it is not copied, reproduced, retained or disclosed to any unauthorized person, either wholly or in part without the consent in writing of **Design Workshop Consultant Ltd**.

Site Address:

275, Lansbury Drive,
Hayes,
UB4 8RX

Title:


Existing & Proposed Ground Floor
Plans

Scale: 1:50, 1:100

Paper Size: A3


Rev Date Comments

Drawn By: VG
Job Ref: 25033
Date: March 2025
Drawing No. PL - 02

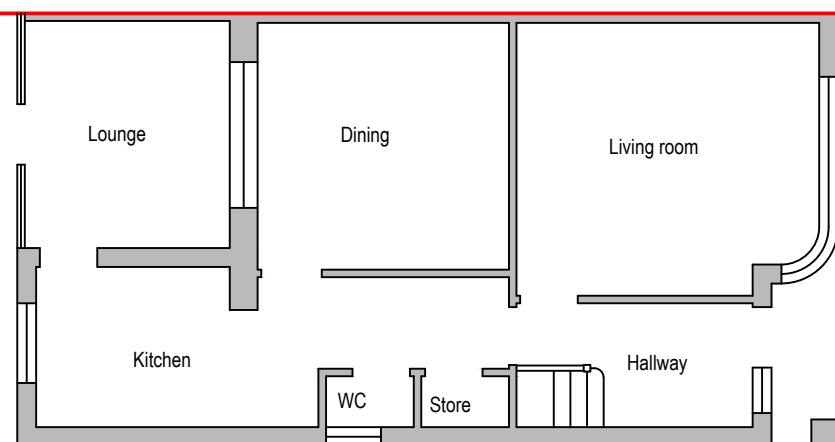

Existing Ground Floor Plan

0 1 2 3 4 5
metres 1:100 scale

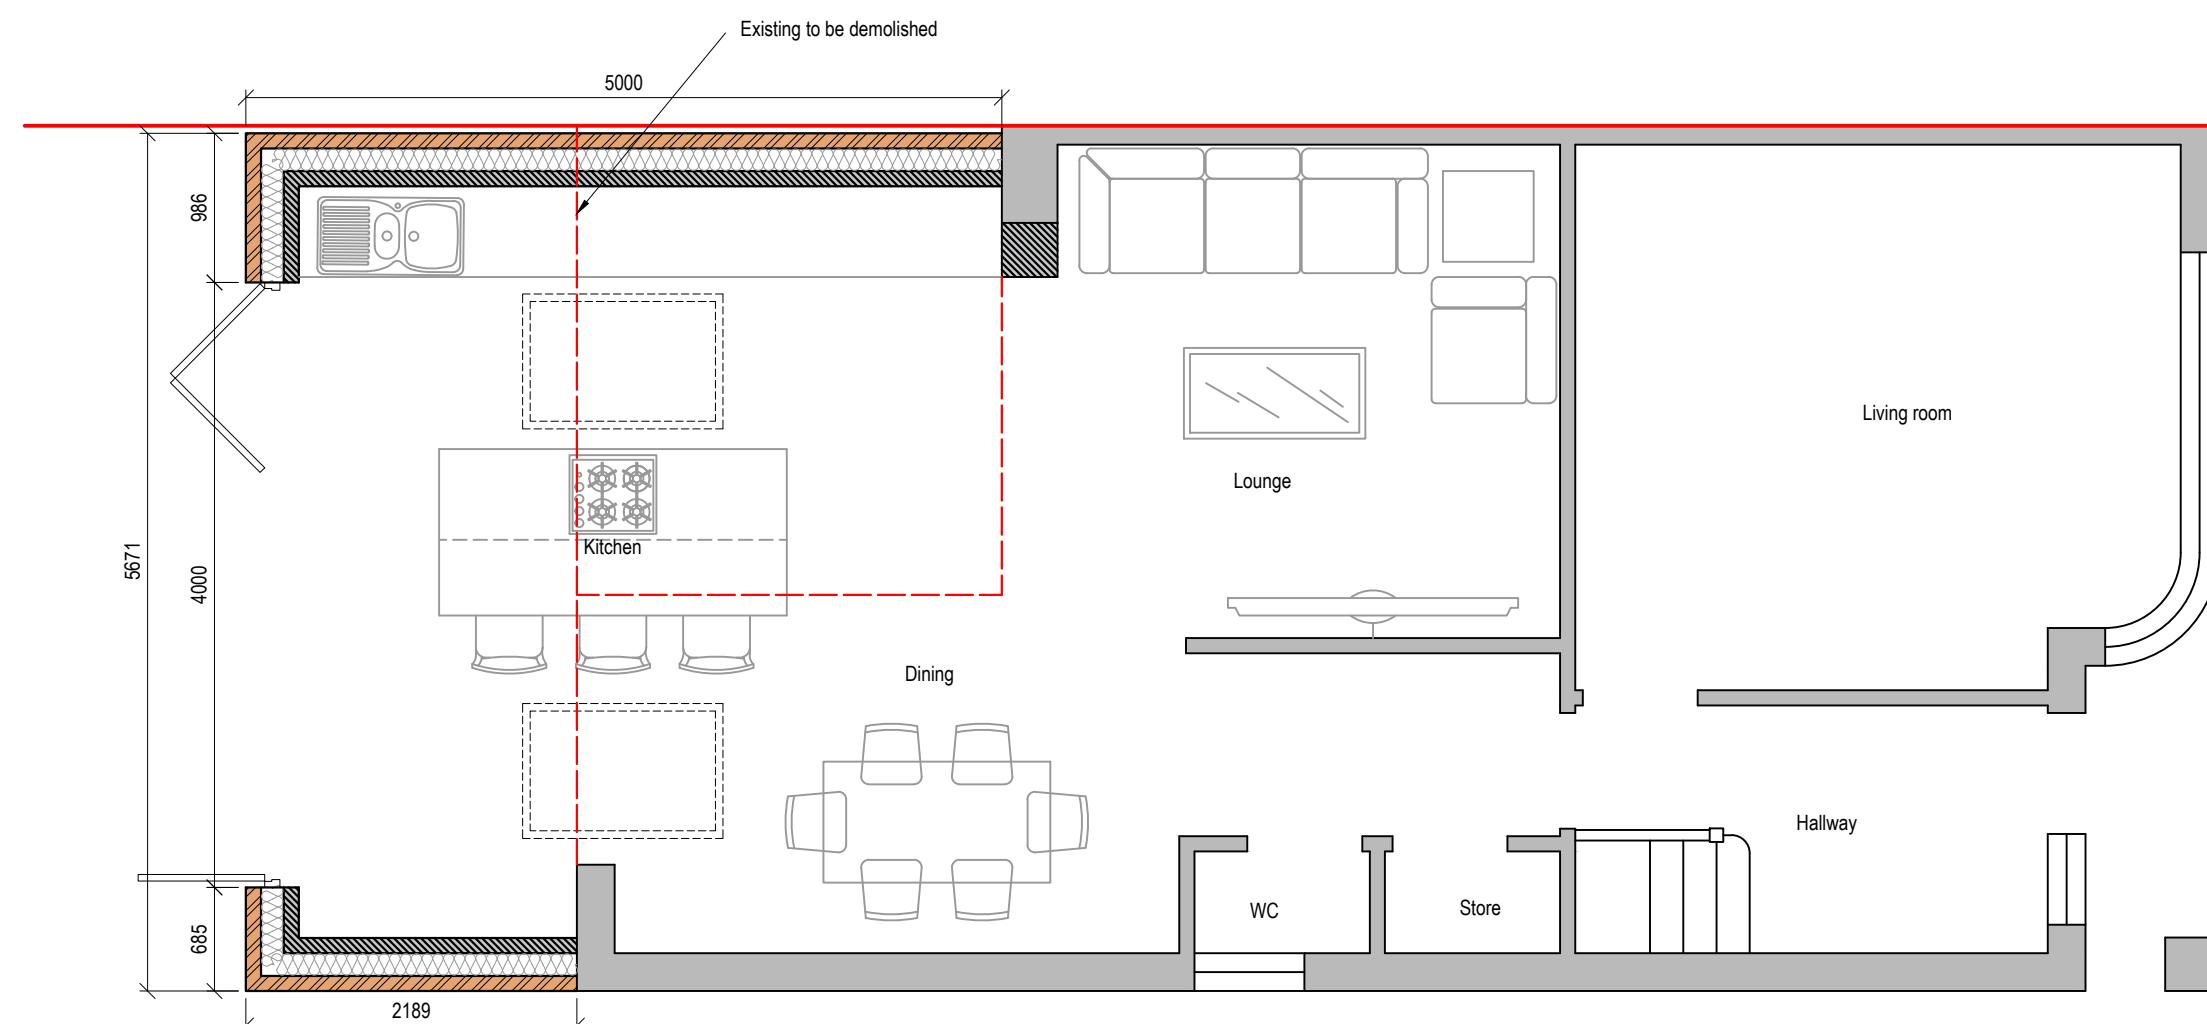

Proposed Ground Floor Plan

0 0.5 1.0 1.5 2.0 2.5
metres 1:50 scale



Dimensions to be verified on site
DO NOT SCALE FROM THIS DRAWING.
Any areas indicated on this drawing are for guidance only. No responsibility is taken for their accuracy.

This drawing is the property of **Design Workshop Consultant Ltd**. Copyright is reserved by them and the drawing is issued on the condition that it is not copied, reproduced, retained or disclosed to any unauthorized person, either wholly or in part without the consent in writing of **Design Workshop Consultant Ltd**.

Site Address:

275, Lansbury Drive,
Hayes,
UB4 8RX



Title:

Existing Elevations


Scale: 1:100

Paper Size: A3

Rev	Date	Comments

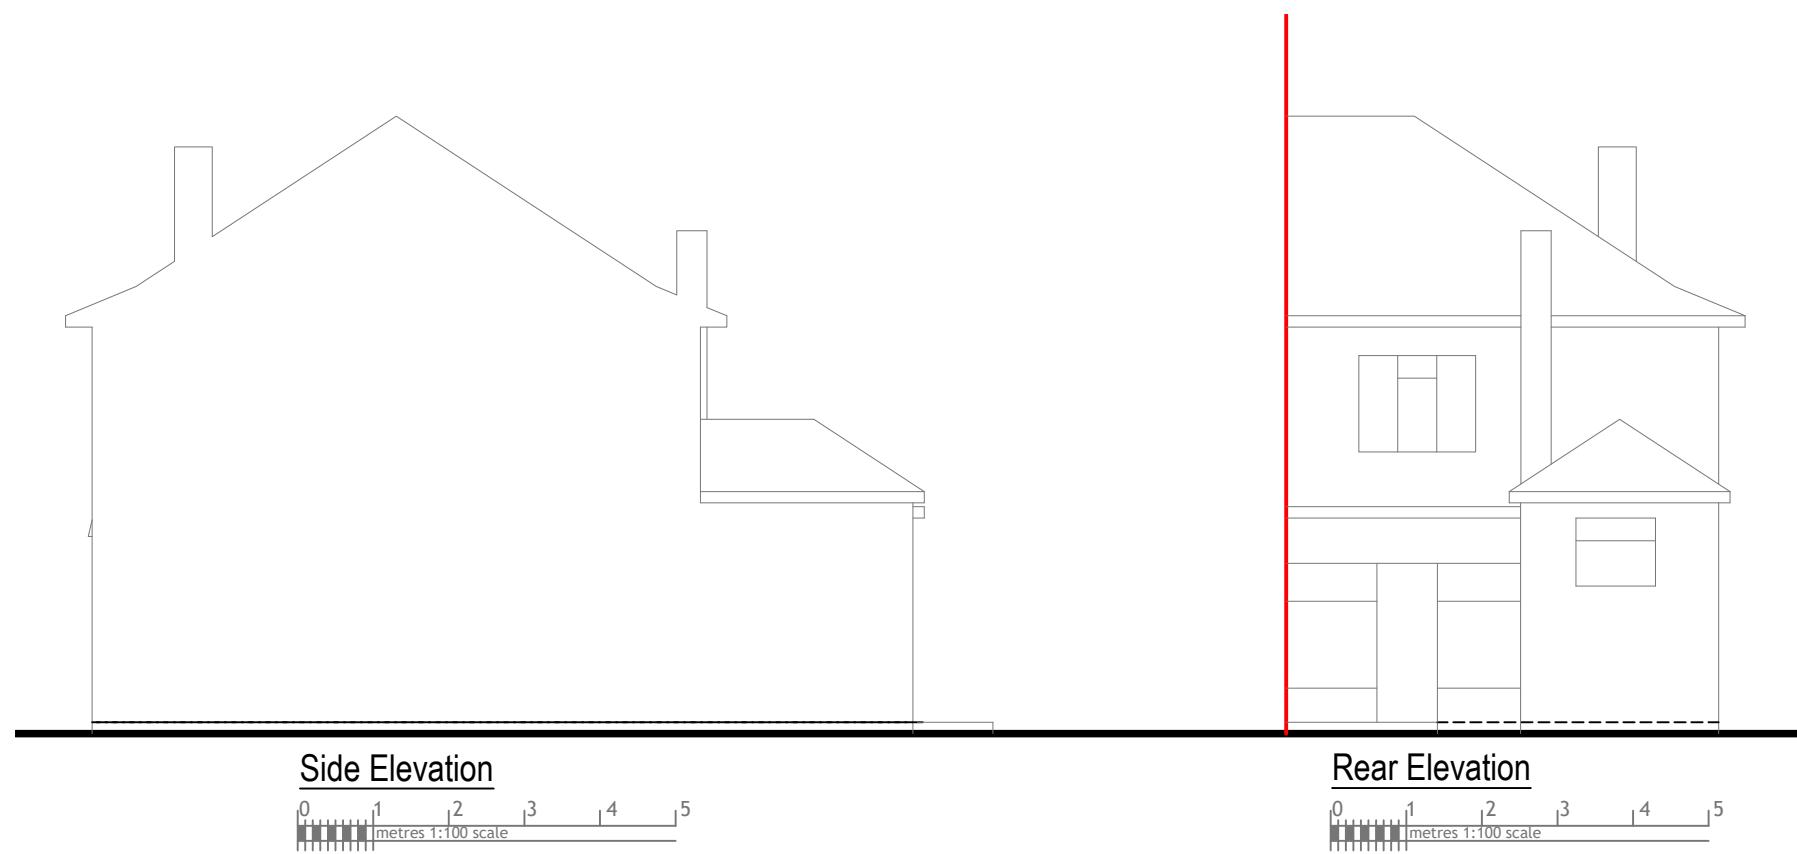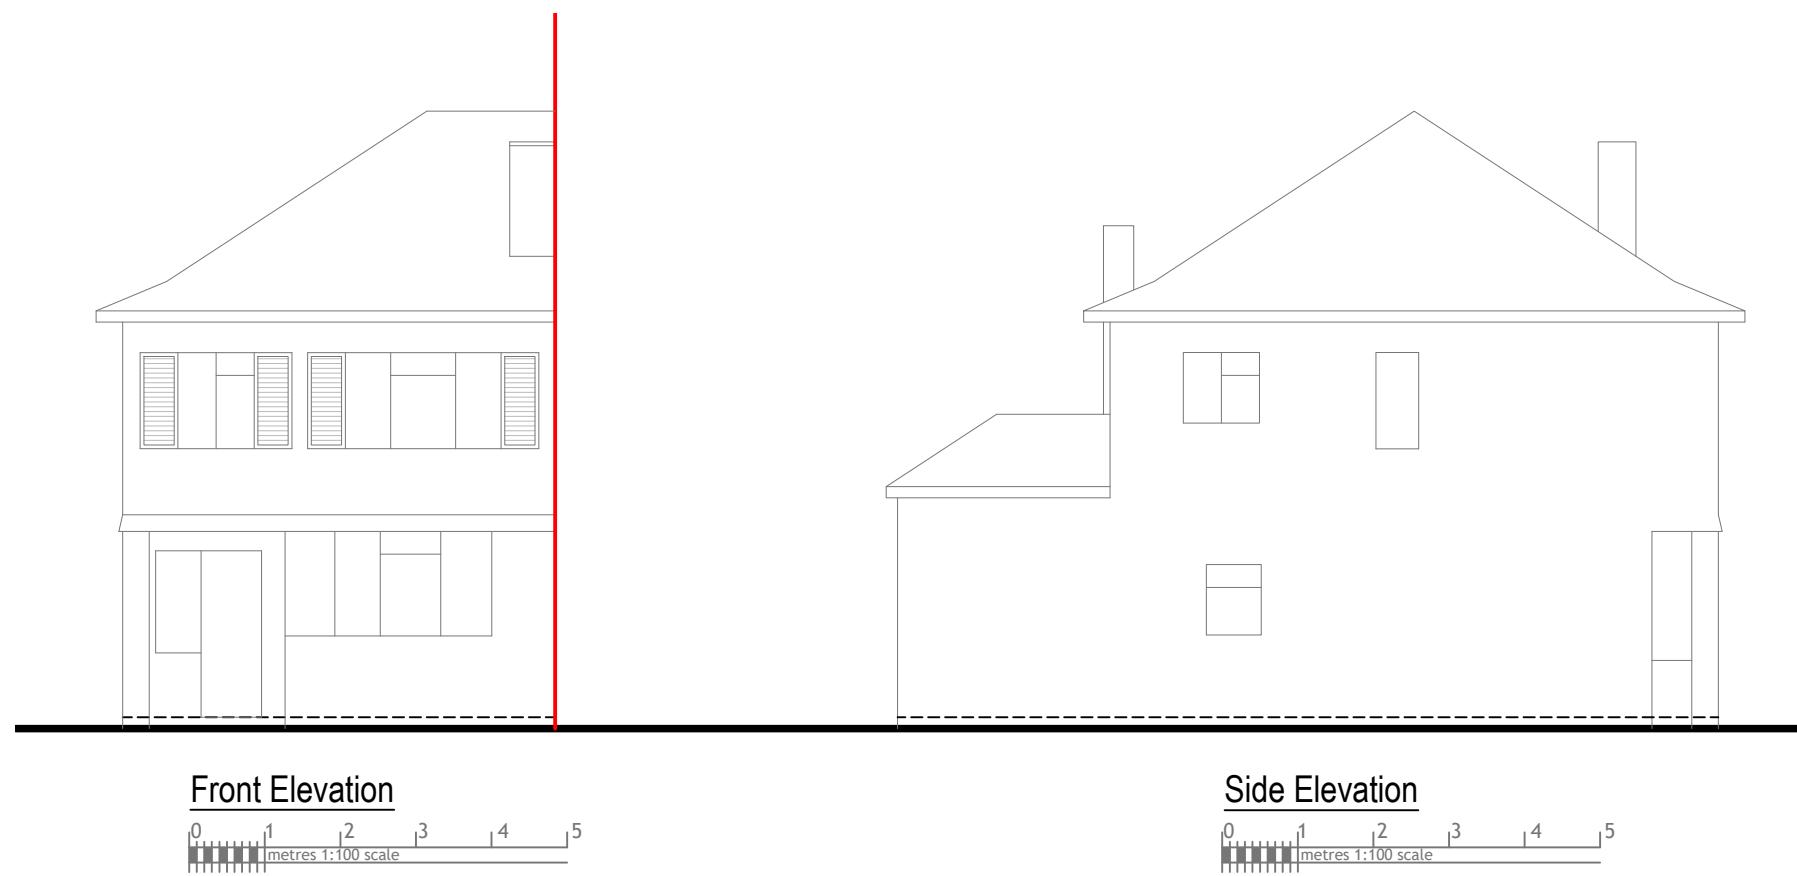

Drawn By: VG
Job Ref: 25033
Date: March 2025
Drawing No. PL - 03

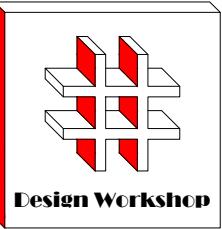

Dimensions to be verified on site
DO NOT SCALE FROM THIS DRAWING.
Any areas indicated on this drawing are for guidance only. No responsibility is taken for their accuracy.

This drawing is the property of **Design Workshop Consultant Ltd**. Copyright is reserved by them and the drawing is issued on the condition that it is not copied, reproduced, retained or disclosed to any unauthorized person, either wholly or in part without the consent in writing of **Design Workshop Consultant Ltd**.

Site Address:

275, Lansbury Drive,
Hayes,
UB4 8RX



Title:

Proposed Elevations

Scale: 1:100

Paper Size: A3

Rev Date Comments

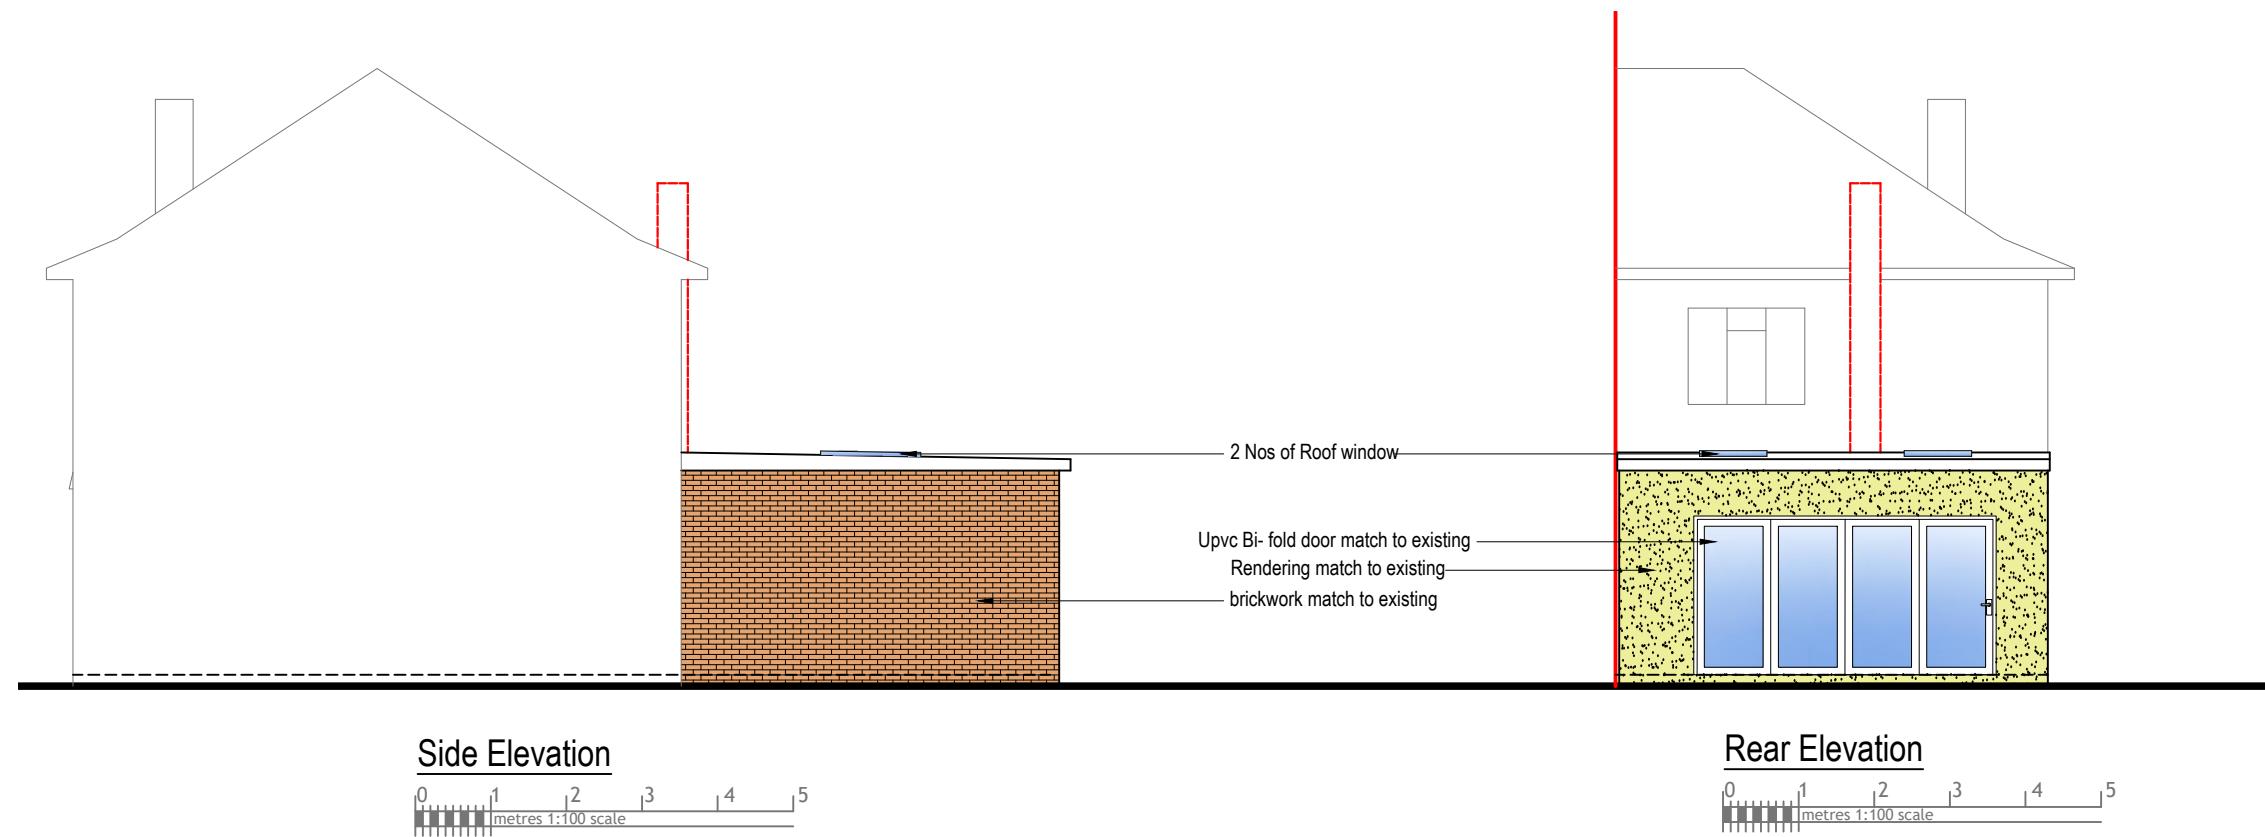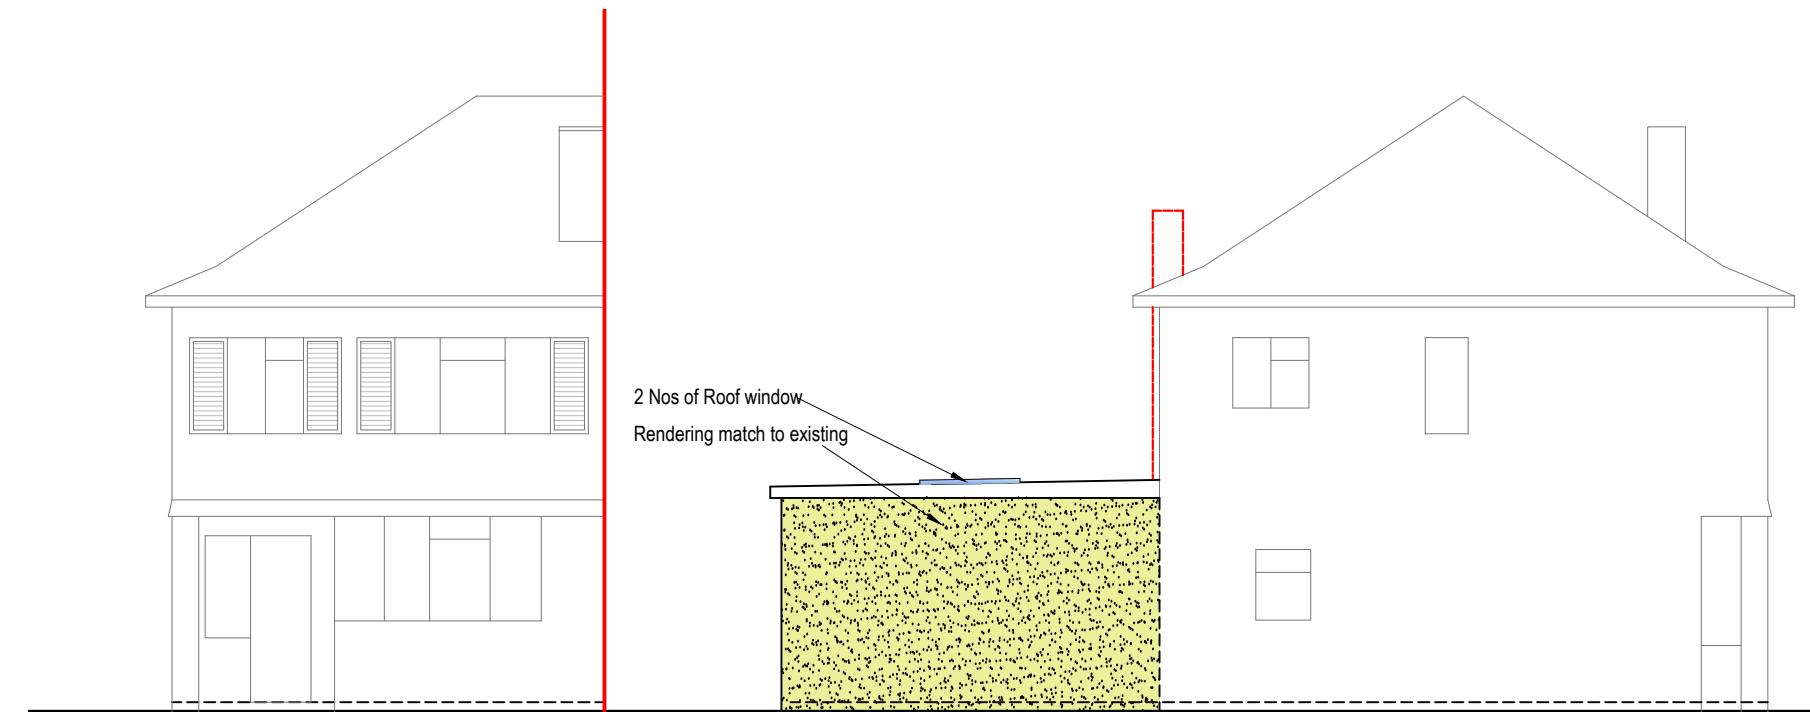

Drawn By: VG
Job Ref: 25033
Date: March 2025
Drawing No. PL - 04