



Note: This Drawing is for planning purpose and should not be used for construction.
All dimensions should be confirmed on site and any deviation should be reported back to designer.


BW Brickwork

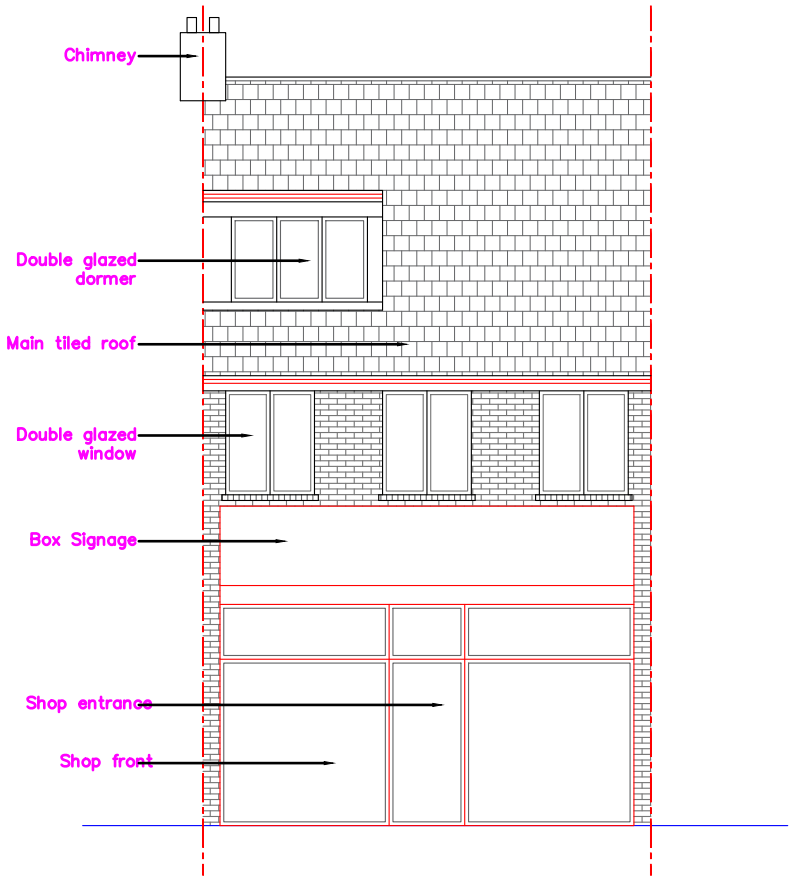


Existing Front Elevation

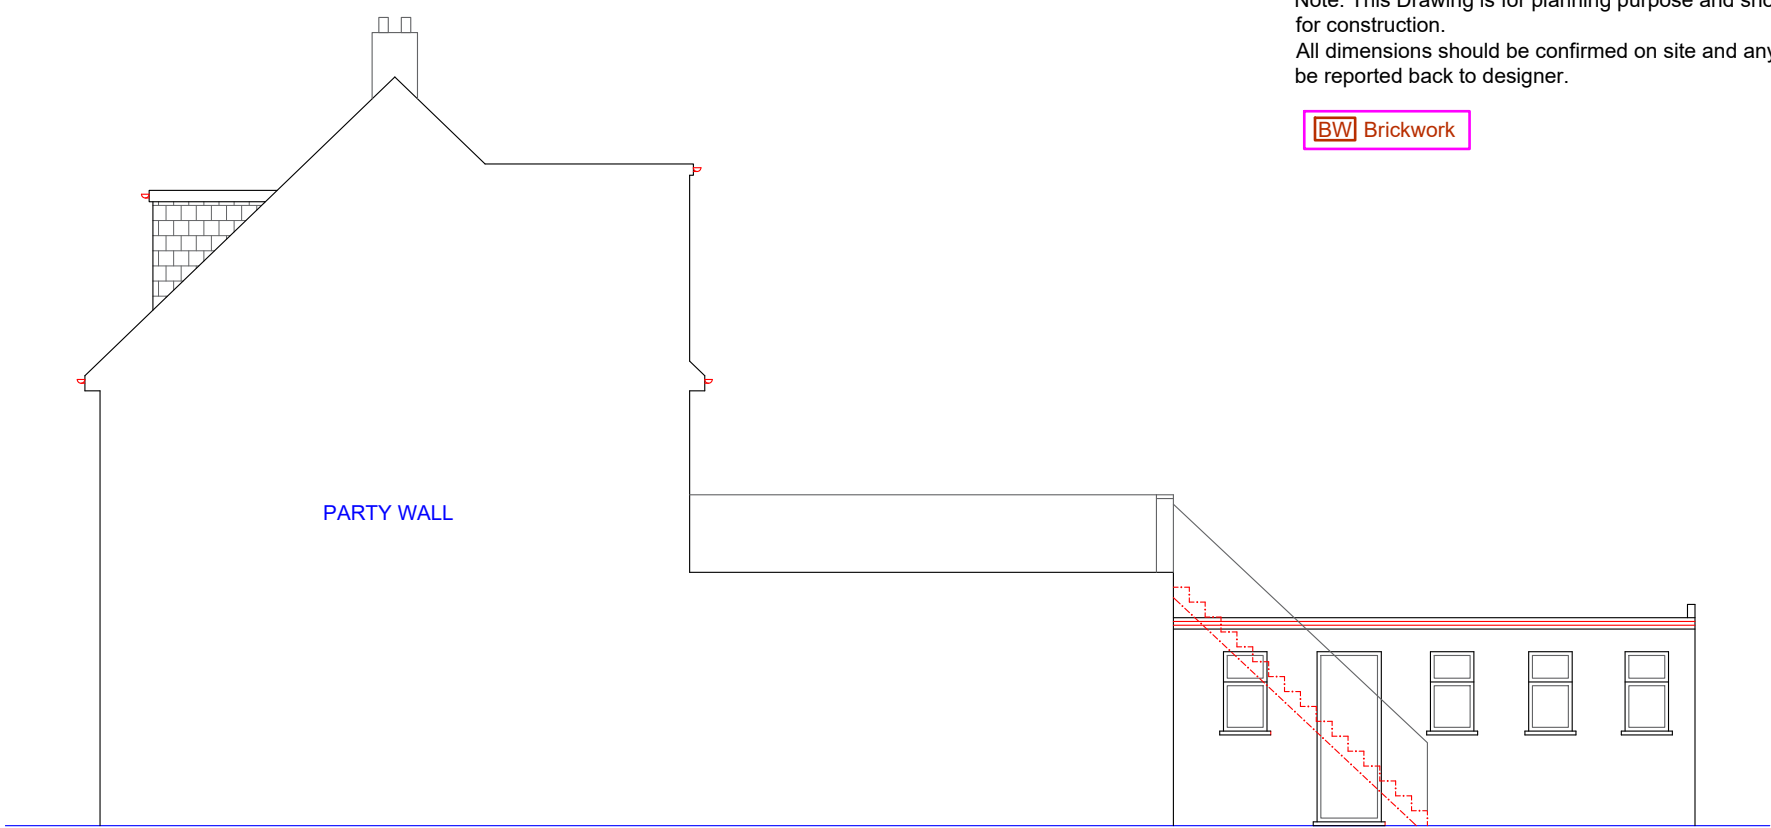

Existing Side Elevation (RHS)

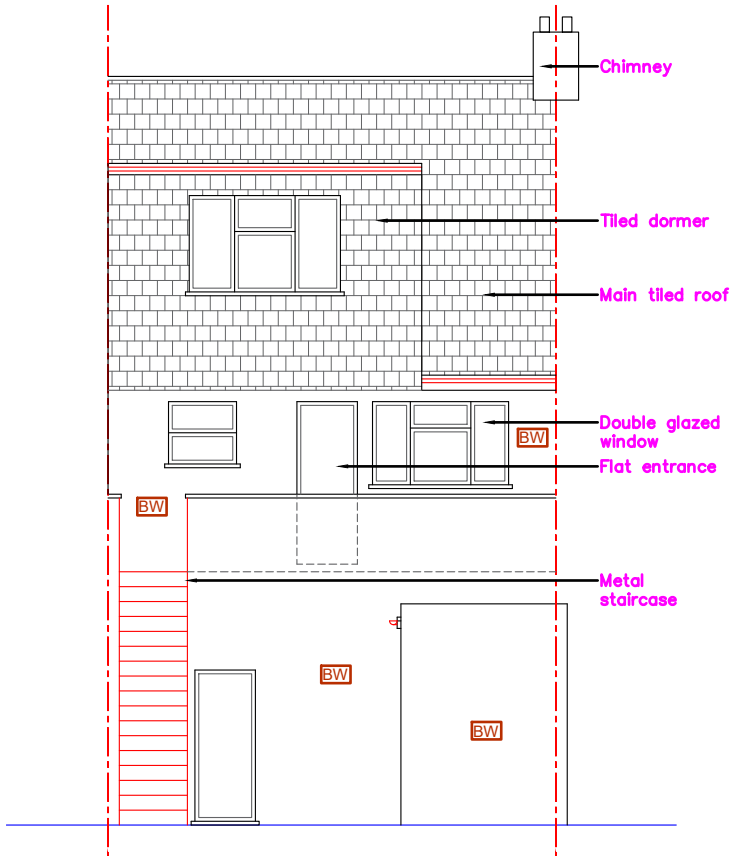

Existing Rear Elevation

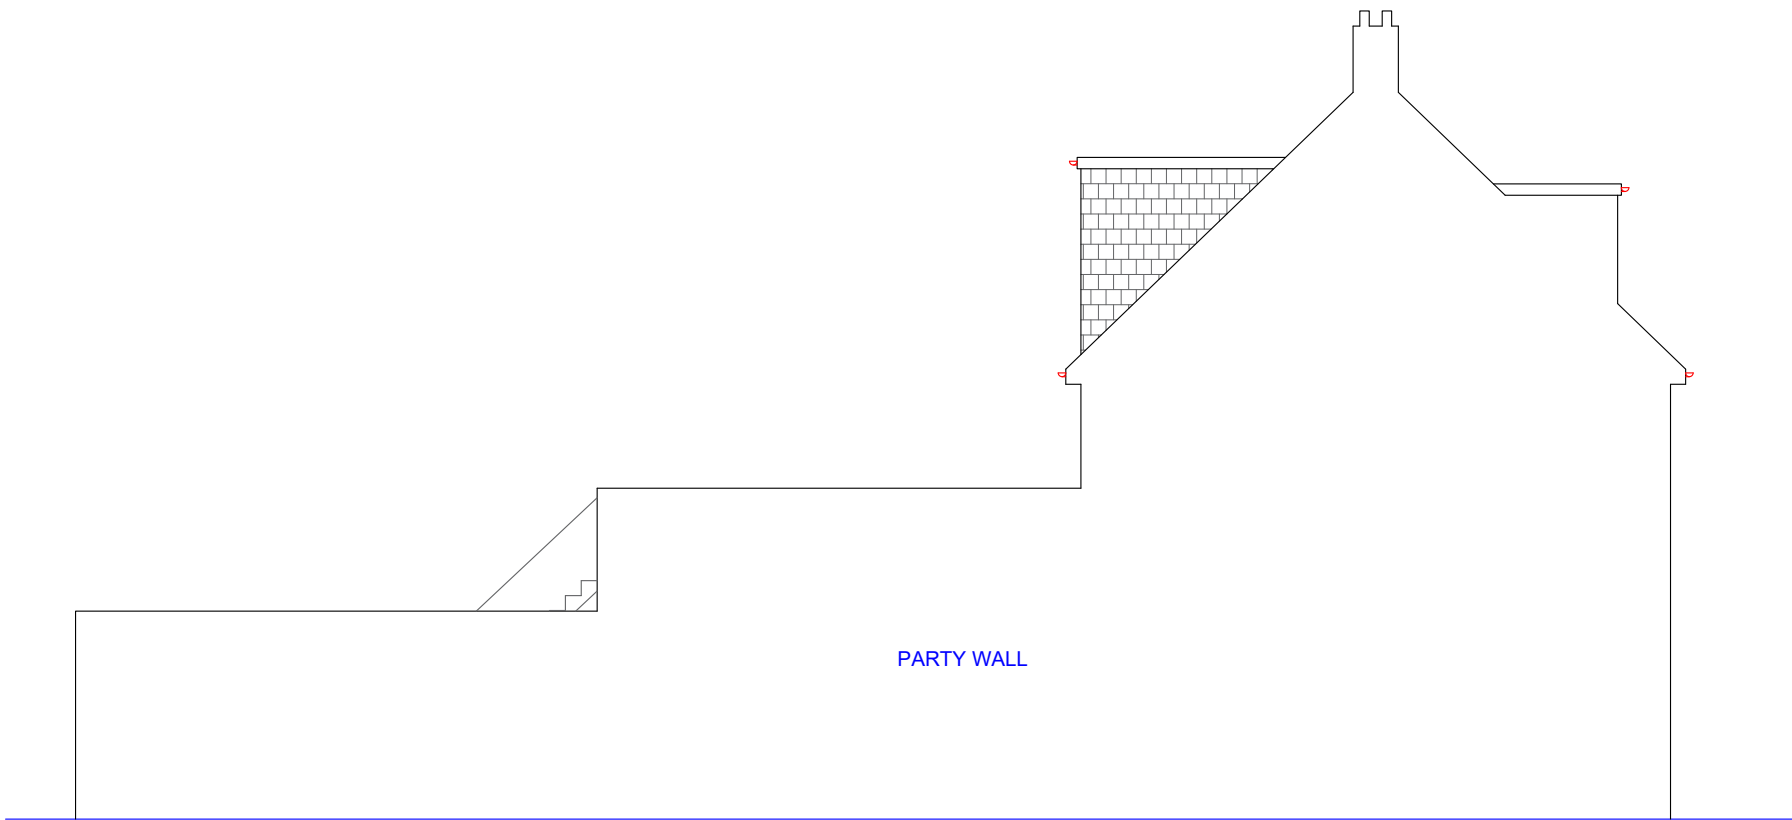

Existing Side Elevation (LHS)

Proposed Development:

Change of use from Class E to Sui-Genesis

Site Address:

1258 Uxbridge Road
Hayes
UB4 8JF

Revisions:

Rev	Date	Description
A	06/11/2024	


Drawing Description:

Existing Elevations

Drawing No:

ART/2024/CU1258UR/EE

Scale: 1:100
Paper Size: A3
Sheet No: 2 of 5

 

ART CONSULTANTS (UK) LTD
113 LONG LANE
STANWELL
TW19 7AL
M:07960071377
E: ARTCONSULTANTSUK@GMAIL.COM