


Note: This Drawing is for planning purpose and should not be used for construction.  
All dimensions should be confirmed on site and any deviation should be reported back to designer.

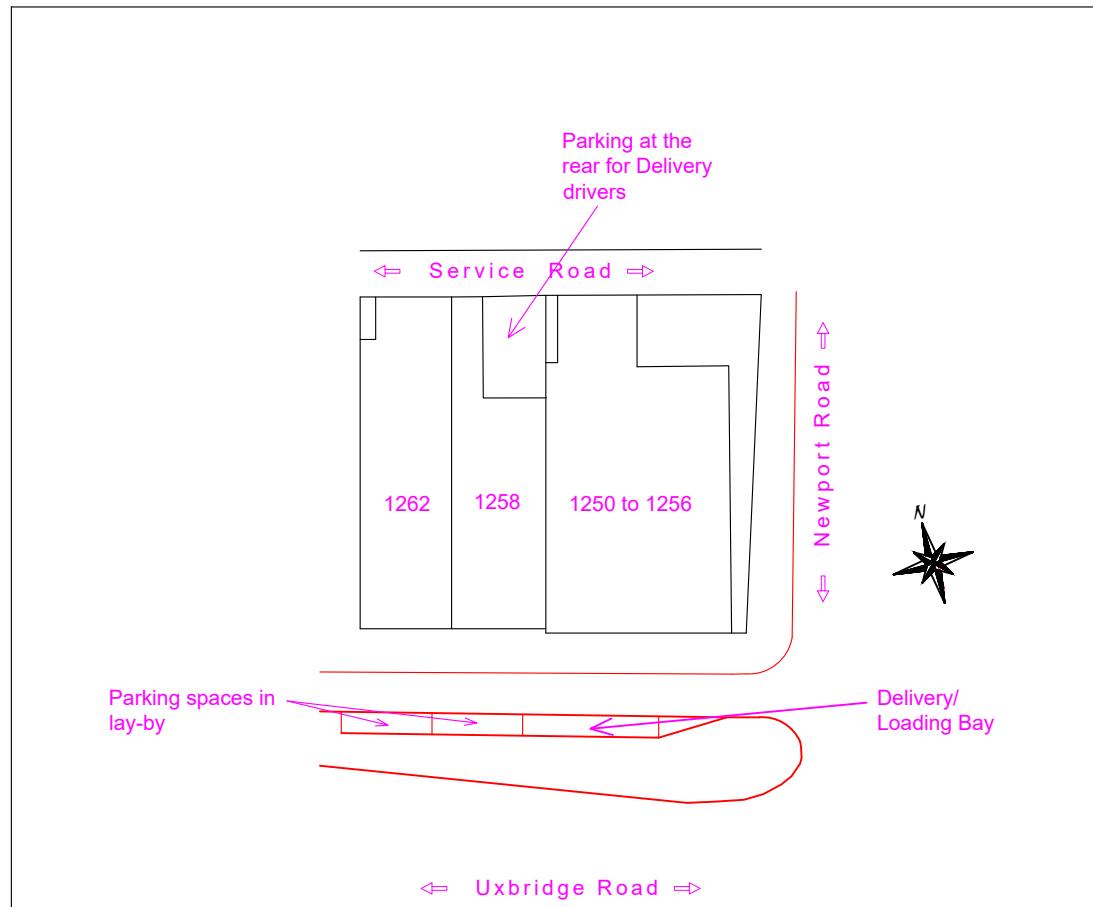

Site Plan @ Scale 1:500



Location Plan @ 1:1250

<b>Proposed Development:</b> Change of use from Class E to Sui-Genesis	<b>Site Address:</b> 1258 Uxbridge Road Hayes UB4 8JF	<b>Revisions:</b> <table border="1"> <tr> <th>Rev</th><th>Date</th><th>Description</th></tr> <tr> <td>A</td><td>06/11/2024</td><td></td></tr> <tr><td></td><td></td><td></td></tr> <tr><td></td><td></td><td></td></tr> <tr><td></td><td></td><td></td></tr> </table>	Rev	Date	Description	A	06/11/2024											<b>Drawing Description:</b> Site plan & Location Plan <b>Drawing No:</b> ART/2024/CU1258UR/SPLP	<p>Scale: 1:500, 1:1250 Paper Size: A3 Sheet No: 5 of 5</p> <p>1:500 Scale Bar: 0 5 10 15 20M</p> <p>1:1250 Scale Bar: 0 25 50M</p>	<b>ART CONSULTANTS (UK) LTD</b> 113 LONG LANE STANWELL TW19 7AL M:07960071377 E: ARTCONSULTANTSUK@GMAIL.COM
Rev	Date	Description																		
A	06/11/2024																			