



Scale bar 1:100 (Meter)

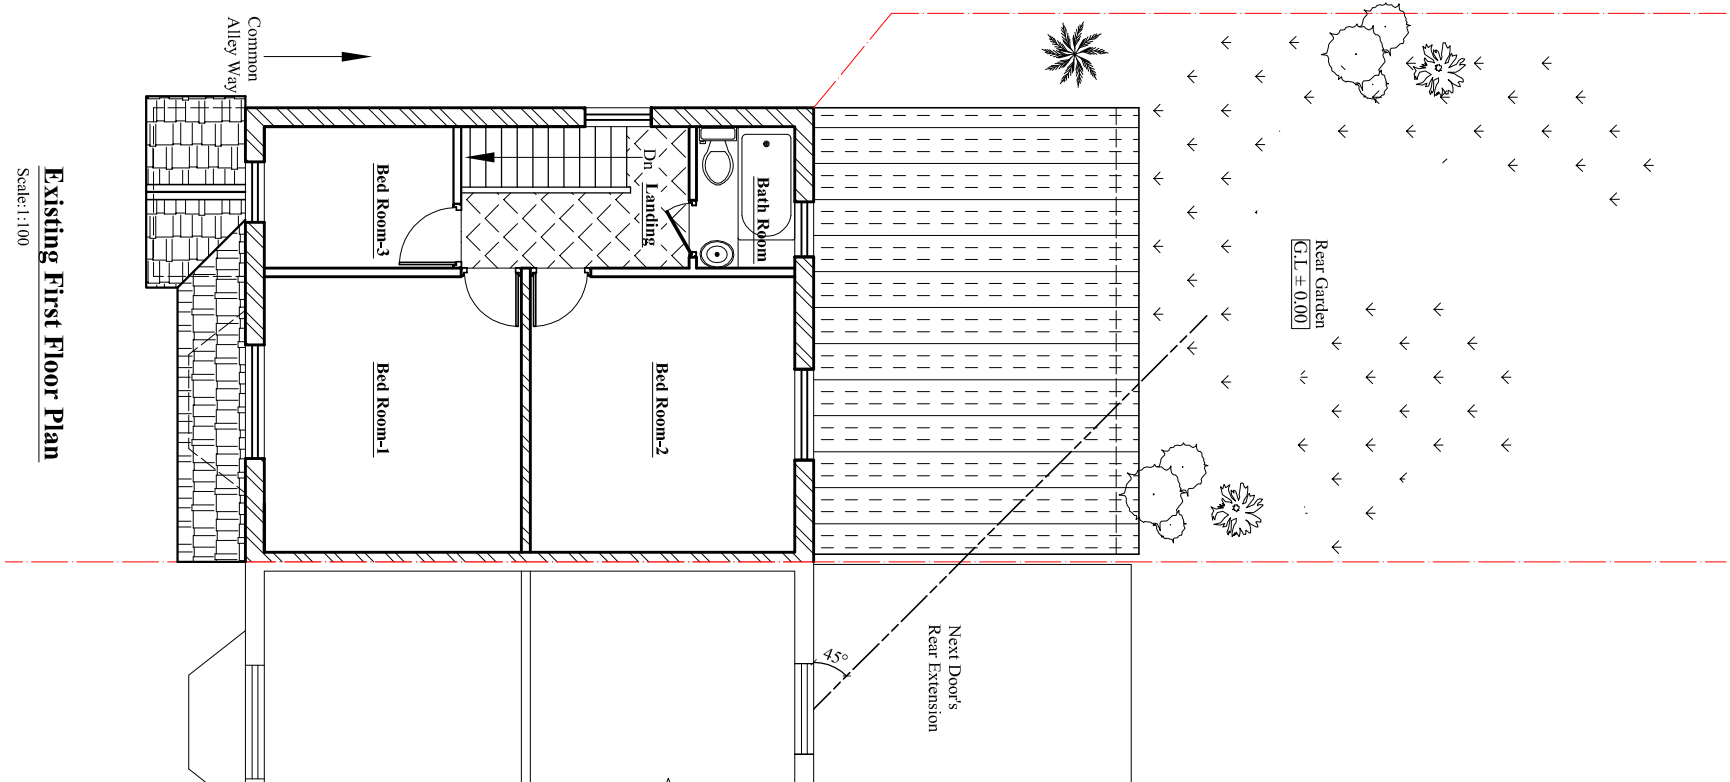

Existing First Floor Plan

Scale:1:100

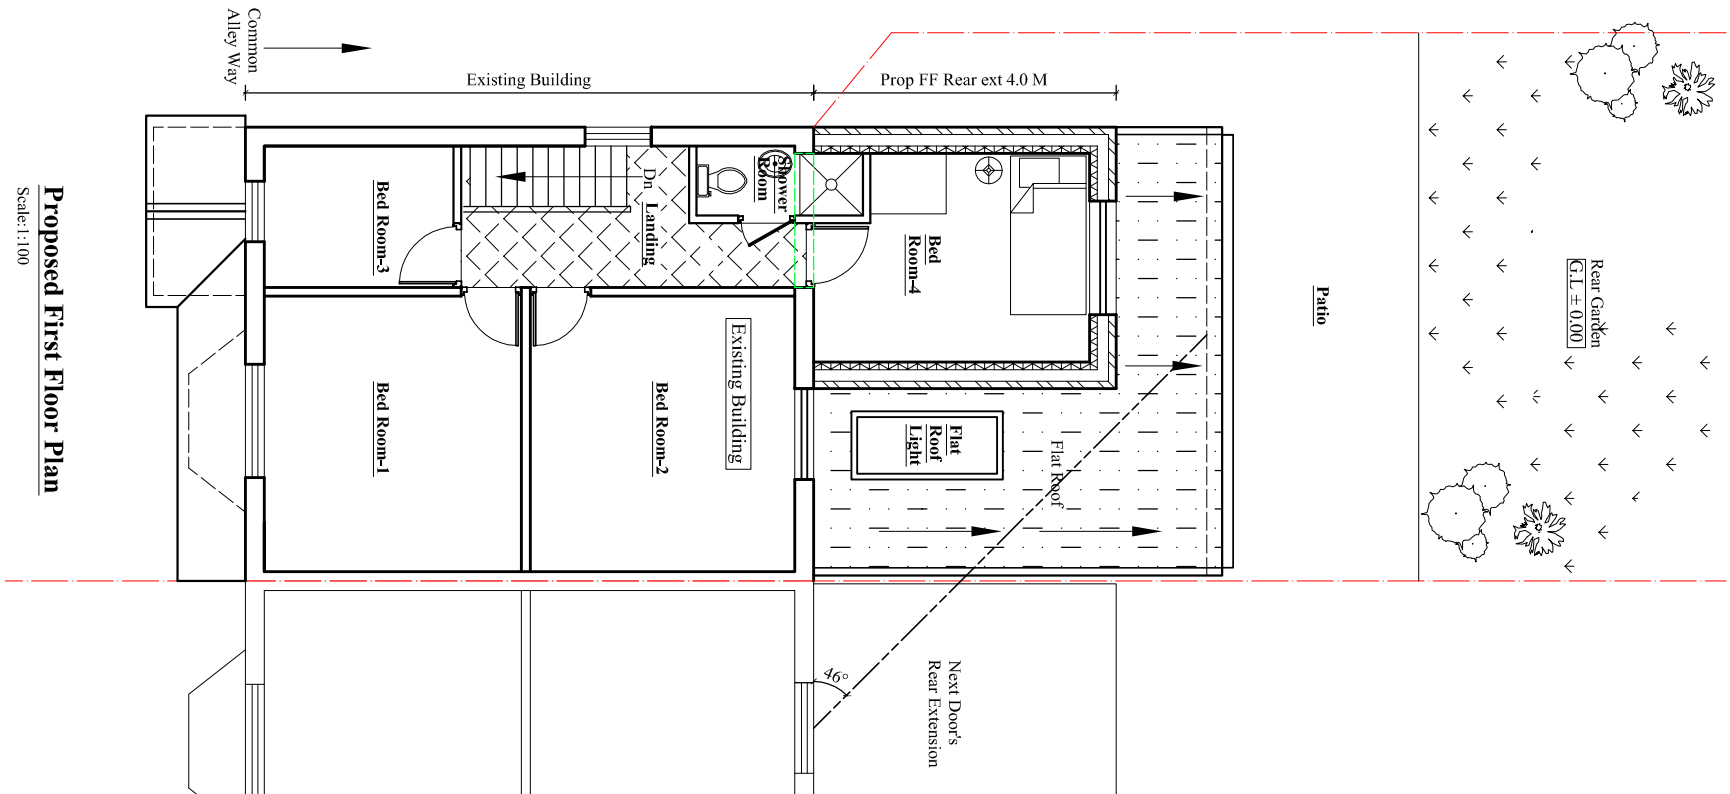

Proposed First Floor Plan

Scale:1:100

Rev.	Description	By	Ckd	Date

Client:
Mr. Rajinder Singh

Project:
Part single part Double storey rear extension
And Demolish existing lean roof

Location:
87 Yeading Lane, Hayes,
Middlesex, UB4 0EW.

Status:
PLANNING

Title:
Existing and Proposed First Floor plans.

Drawn by:	Sr. Fr.	Checked by:
L.p	---	R.k
Project no:	Sheet Size	Sheet no.
BAL-1730	A3	
Date:	Scale:	
14/11/2024	1:100	