



Scale bar 1:100 (Meter)

Contact:
Email: rabinkhadka@hotmail.co.uk,
Cell: 044 + 078 3293 8374
Web site: www.bluearchdesign.co.uk

Notes:
© 2024 Blue Architecture Limited.
All rights reserved.
All drawings are for the purpose of gaining
Planning Permission approval only.
All written dimensions to be taken in
preferences to scaled dimensions.

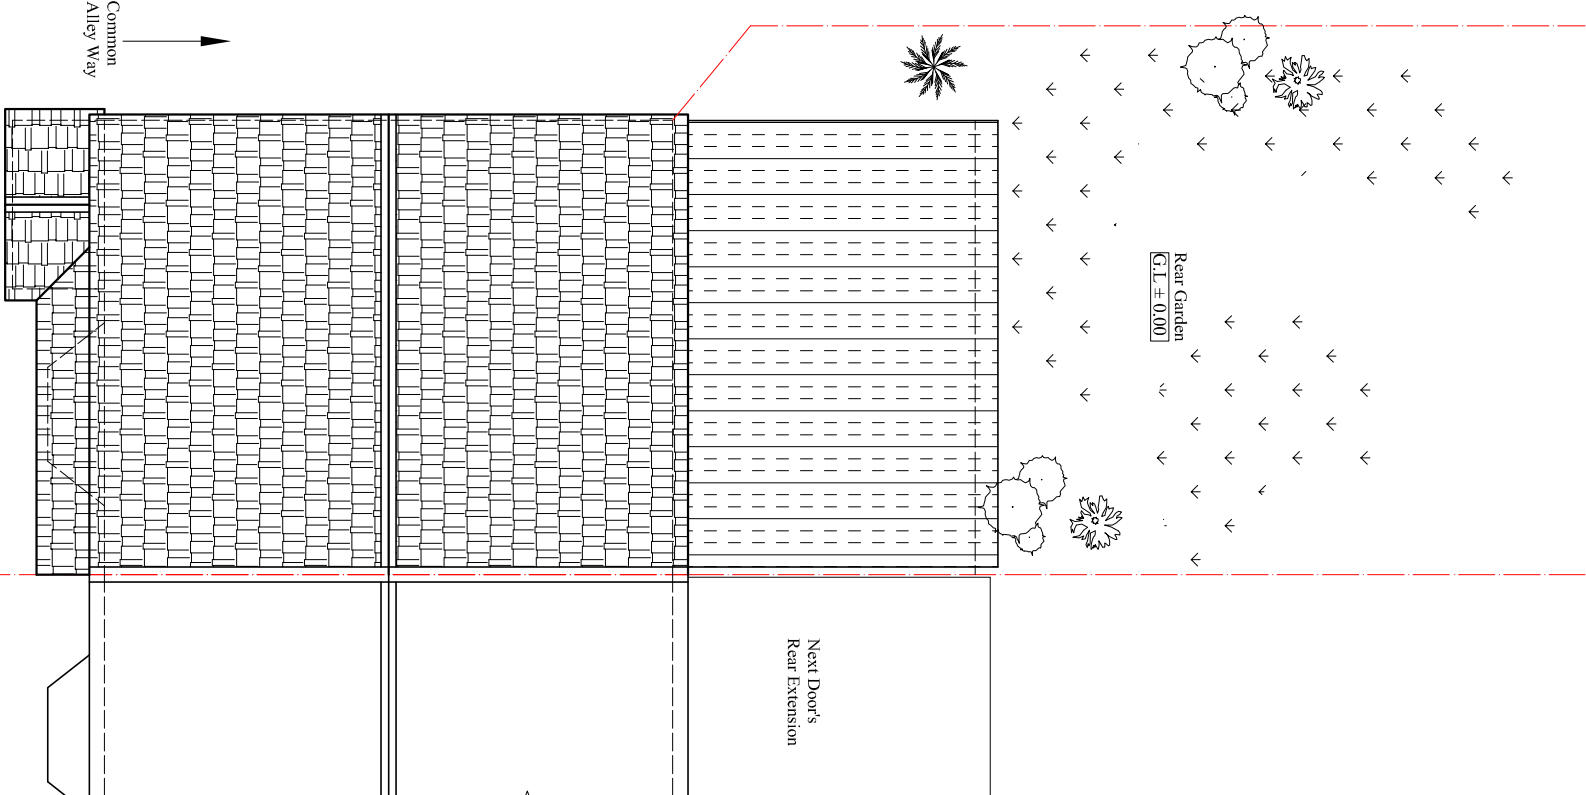

Existing Roof Plan
Scale:1:100

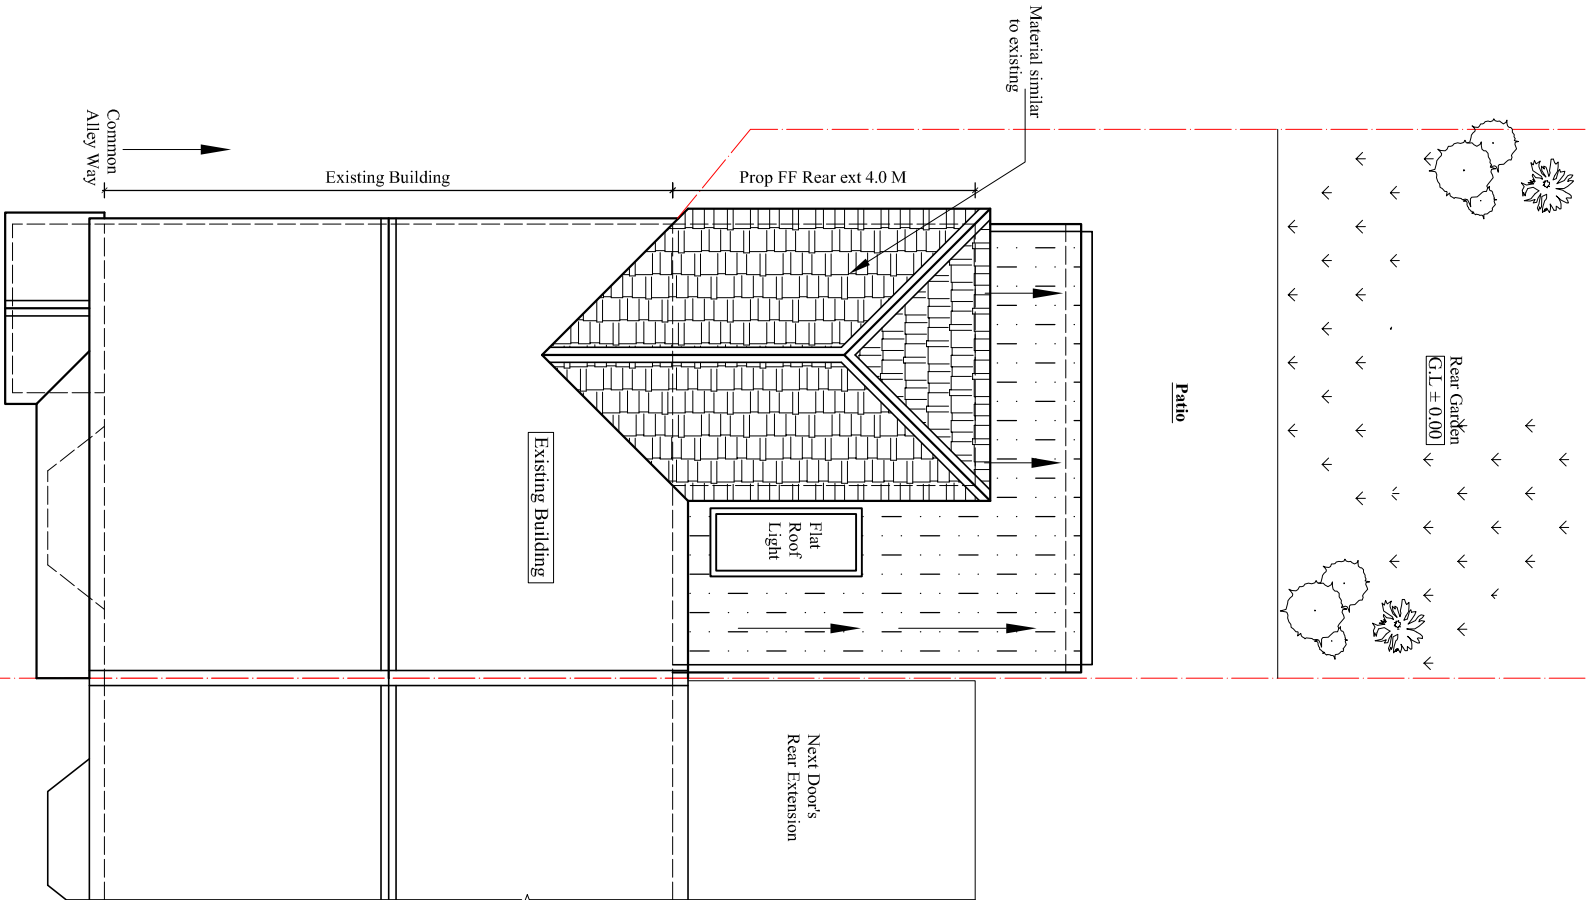

Proposed Roof Plan
Scale:1:100

Rev.	Description	By	Ckd	Date

Client:
Mr. Rajinder Singh

Project:
Part single part Double storey rear extension
And Demolish existing lean roof

Location:
87 Yeading Lane, Hayes,
Middlesex, UB4 0EW.

Status:
PLANNING

Title:
Existing and Proposed Roof plans.

Drawn by:	Str. Etr.	Checked by:
L.p	---	R.k
Project no:	Sheet Size	Sheet no.
BAL-1730	A3	
Date:	Scale:	
14/11/2024	1:100	