



Scale bar 1:100 (Meter)

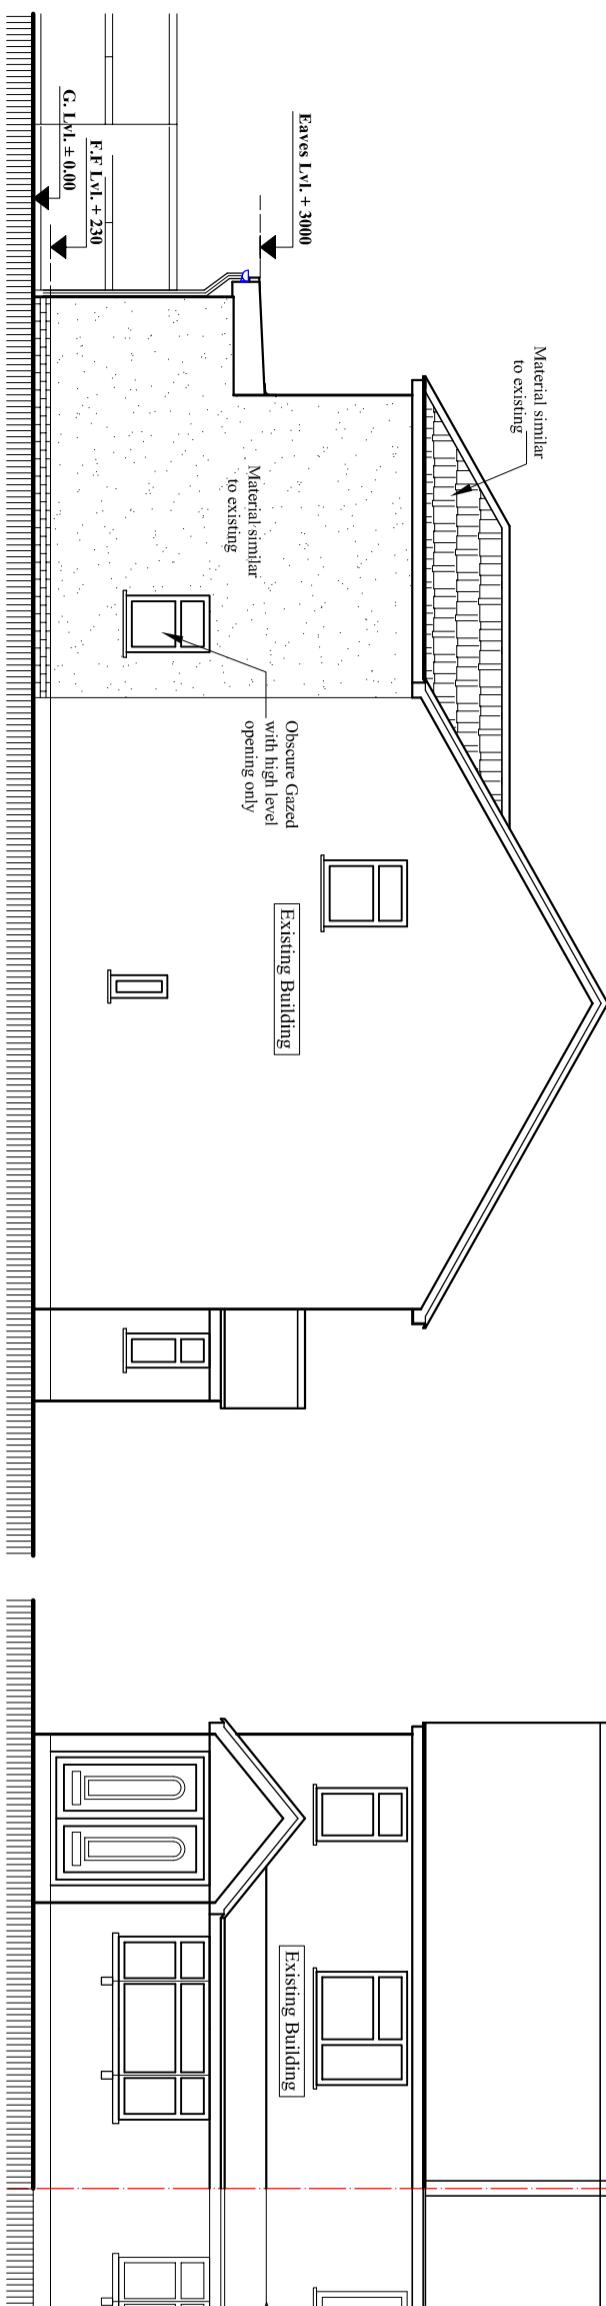


Proposed West Elevation

Scale: 1:100

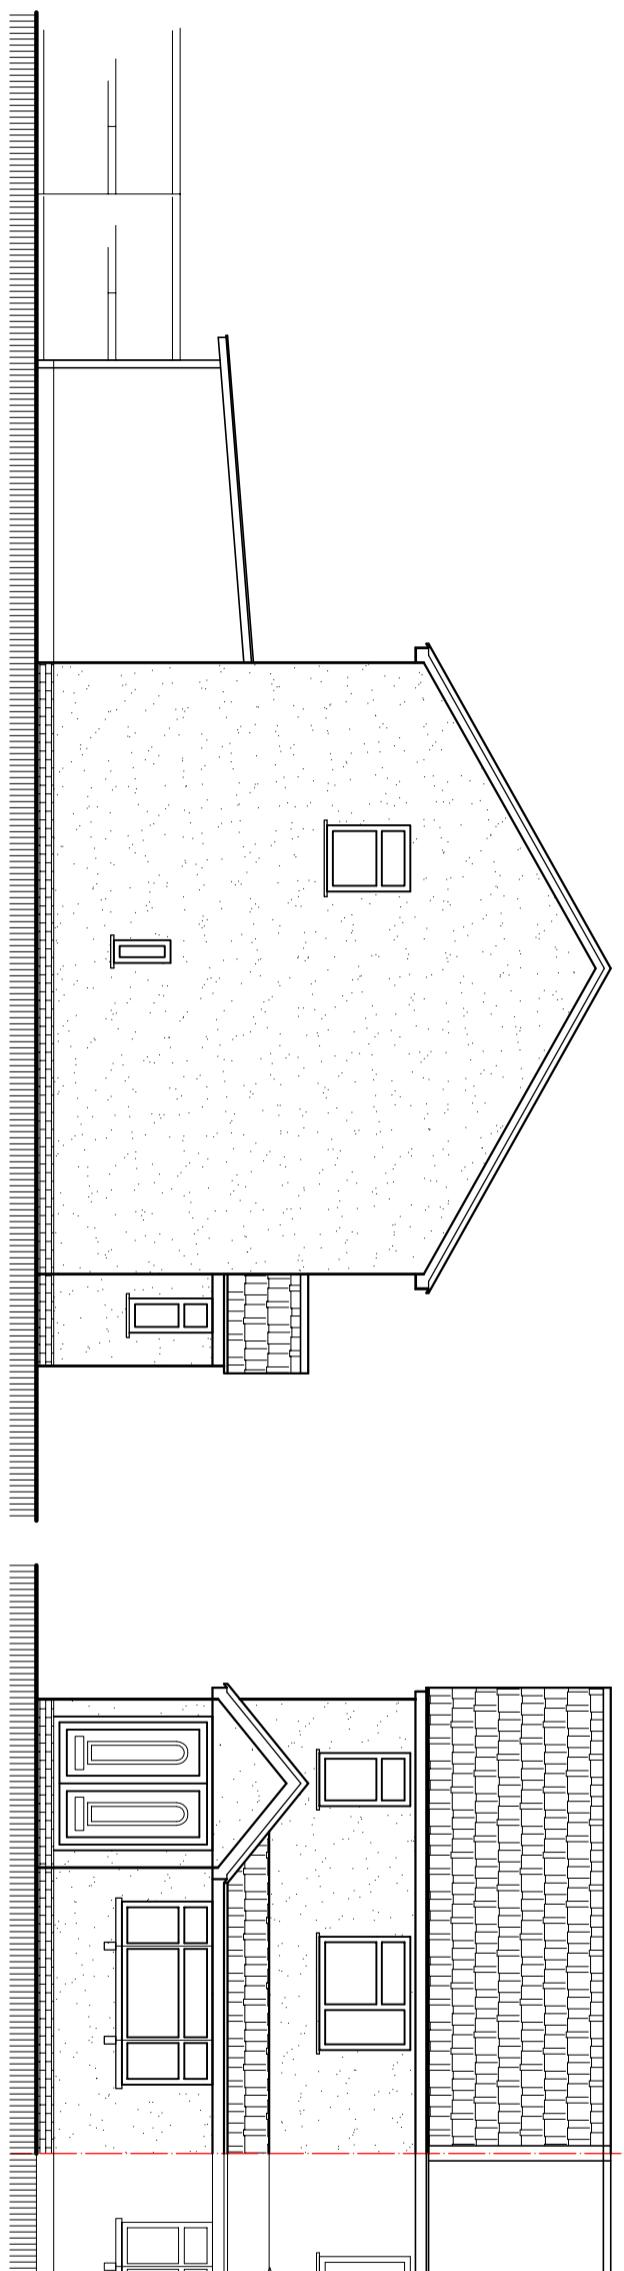

Existing West Elevation

Scale: 1:100

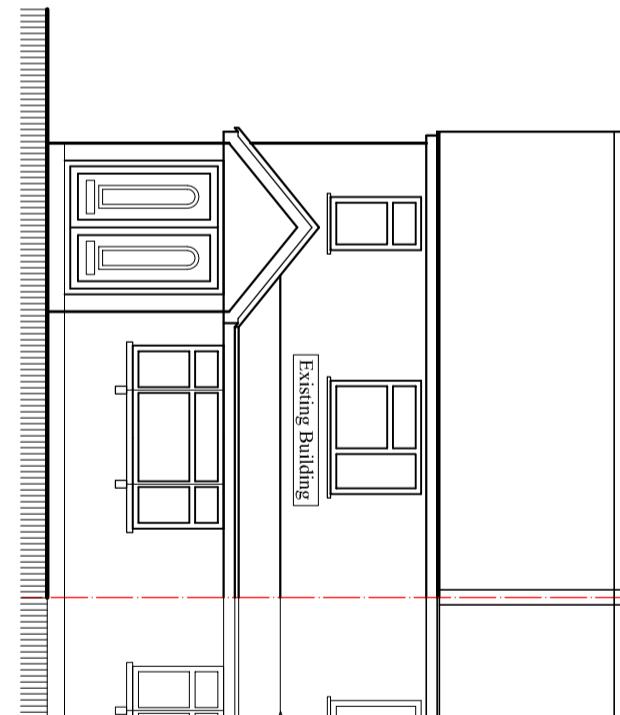

Proposed South Elevation

Scale: 1:100

Rev.	Description	By	Ckd	Date

Client:
Mr. Rajinder Singh

Project: Part single part Double storey rear extension And Demolish existing lean roof

Location:
87 Yeading Lane, Hayes,
Middlesex UB4 0EW

PLANITI Status:

Title: Existing and Proposed Elevations-1

Drawn by:	Str. Ef.	Checked by:
L.p	---	R.k

BLUE ARCHITECTURE LIMITED
Consulting Architects, Engineers and Interiors.
102 Dorchester Wave, Hayes, Middlesex,
UB4 0HY, London.

The logo for Blue Architecture Limited features the company name in a bold, sans-serif font. Below the name is a stylized blue house icon with a chimney and a gabled roof. The entire logo is enclosed in a thin blue horizontal line.

Email: rabinkhadka@hotmail.co.uk,
Cell: 044 + 078 3293 8374
Web site: www.bluearcdesign.co.uk

© 2024 Blue Architecture Limited.
All rights reserved.
All drawings are for the purpose of gaining
Planning Permission approval only.
All written dimensions to be taken in
preference to scaled dimensions