




- General Notes
1. New work shown shaded
  2. Demolition shown dotted in red
  3. W: Wardrobe
  4. cpbd: Roof light/lantern above
  5. Any dimensions are indicative and in mm

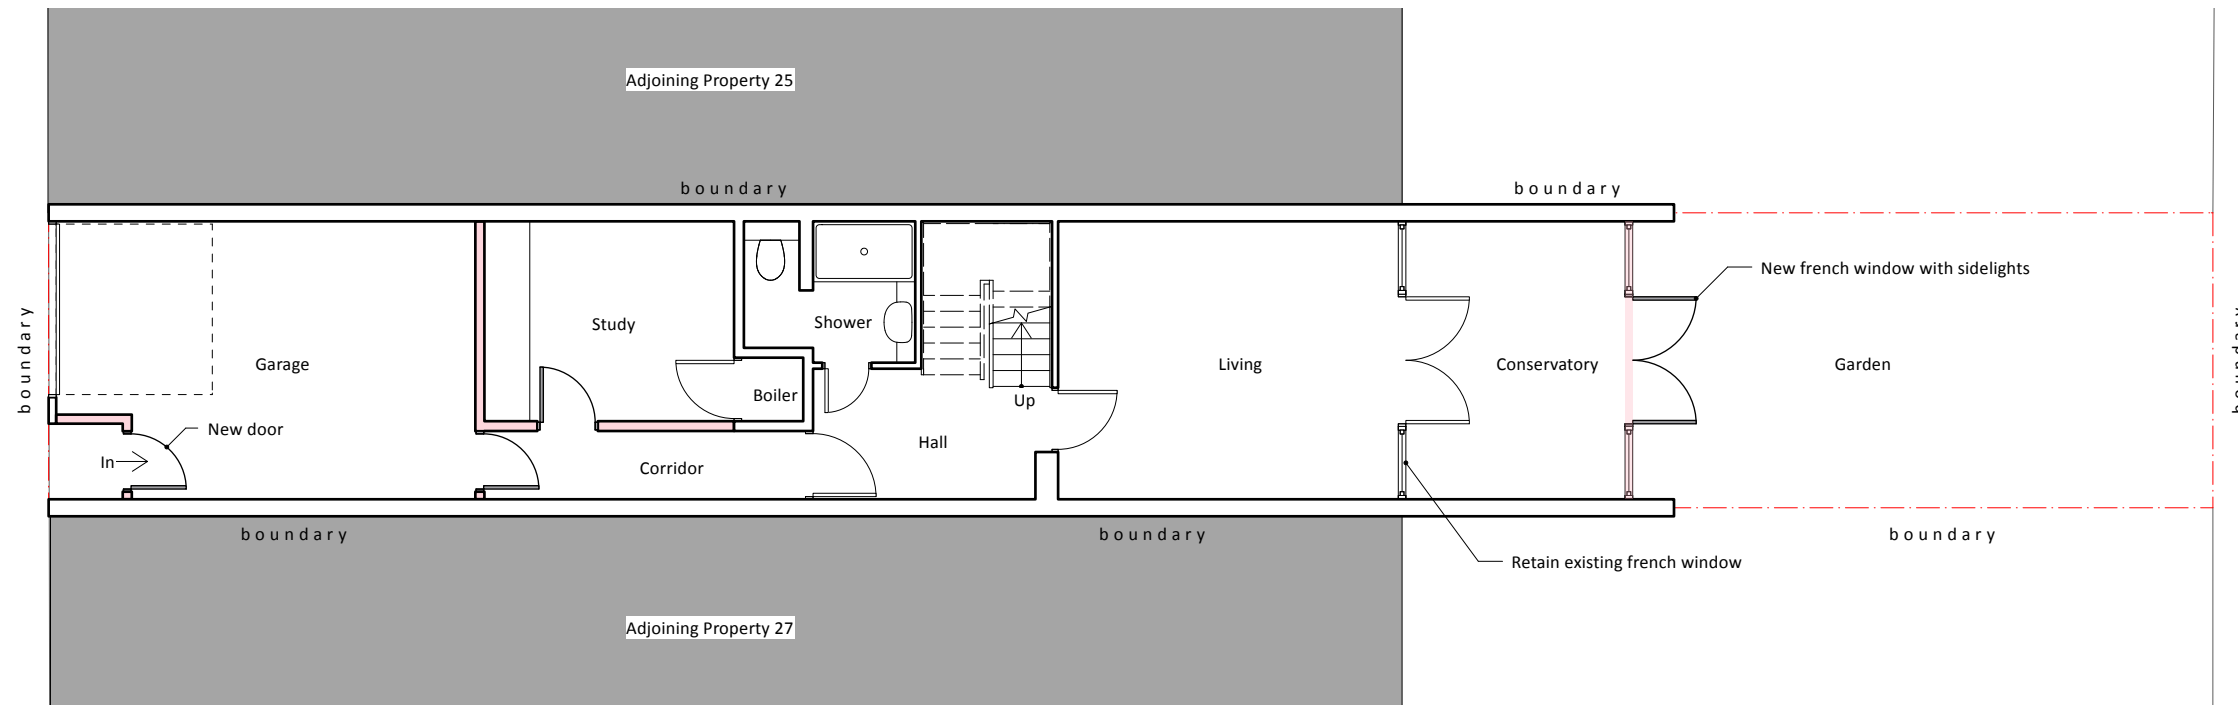


1 Ground floor

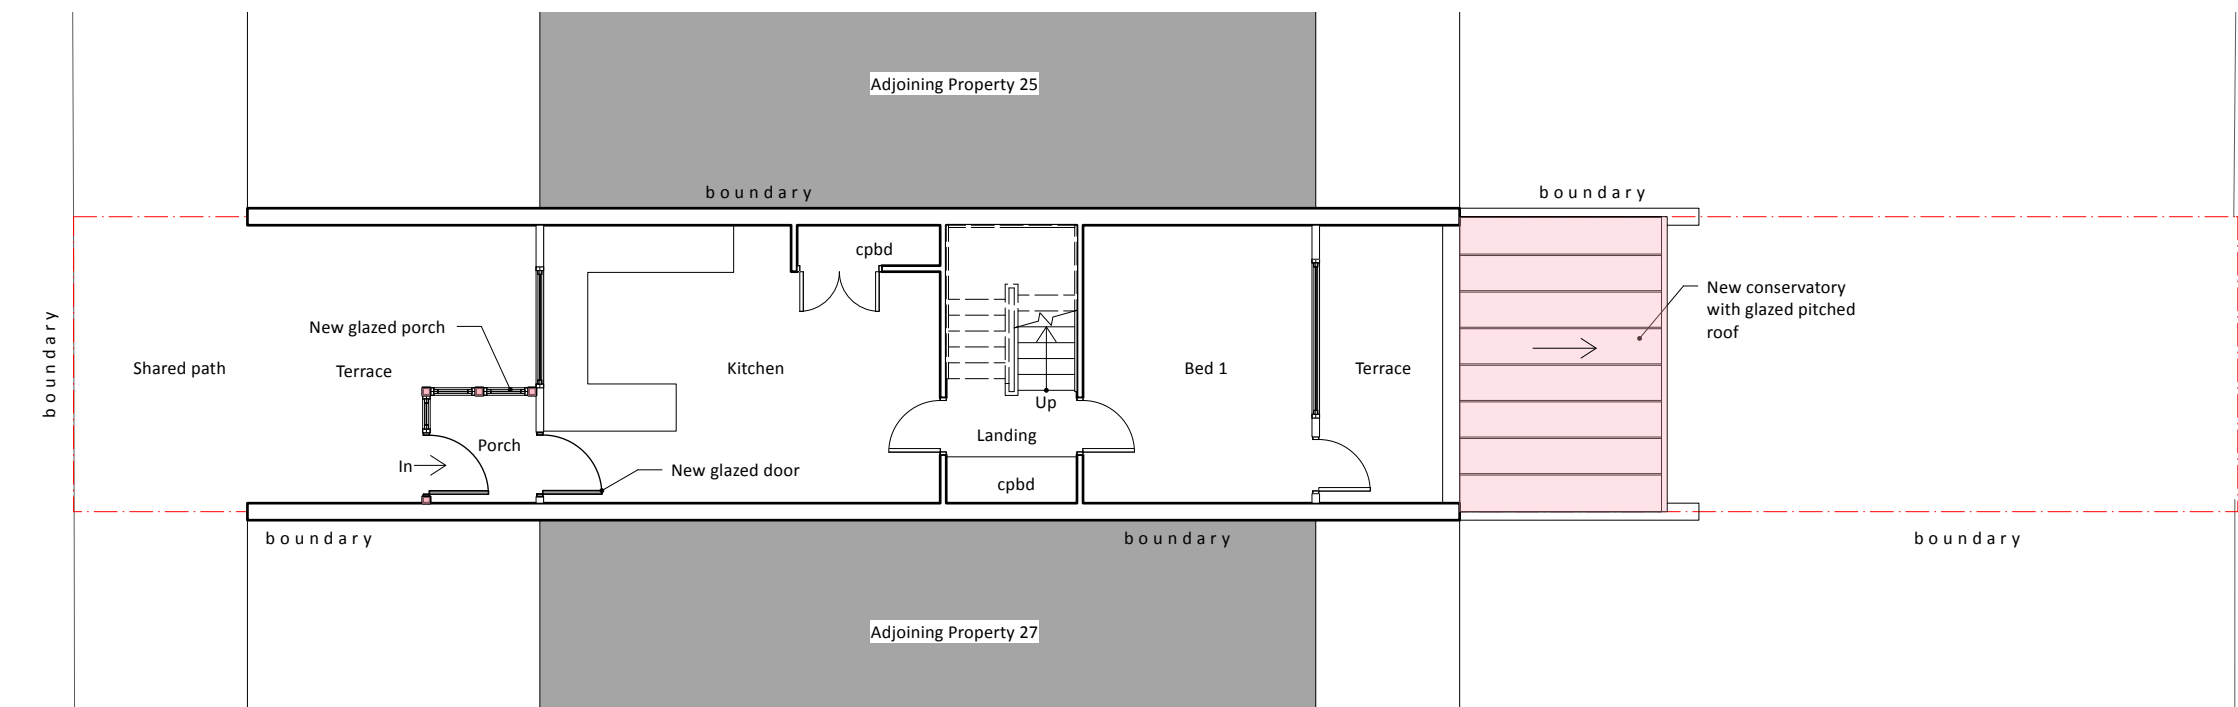

2 First floor

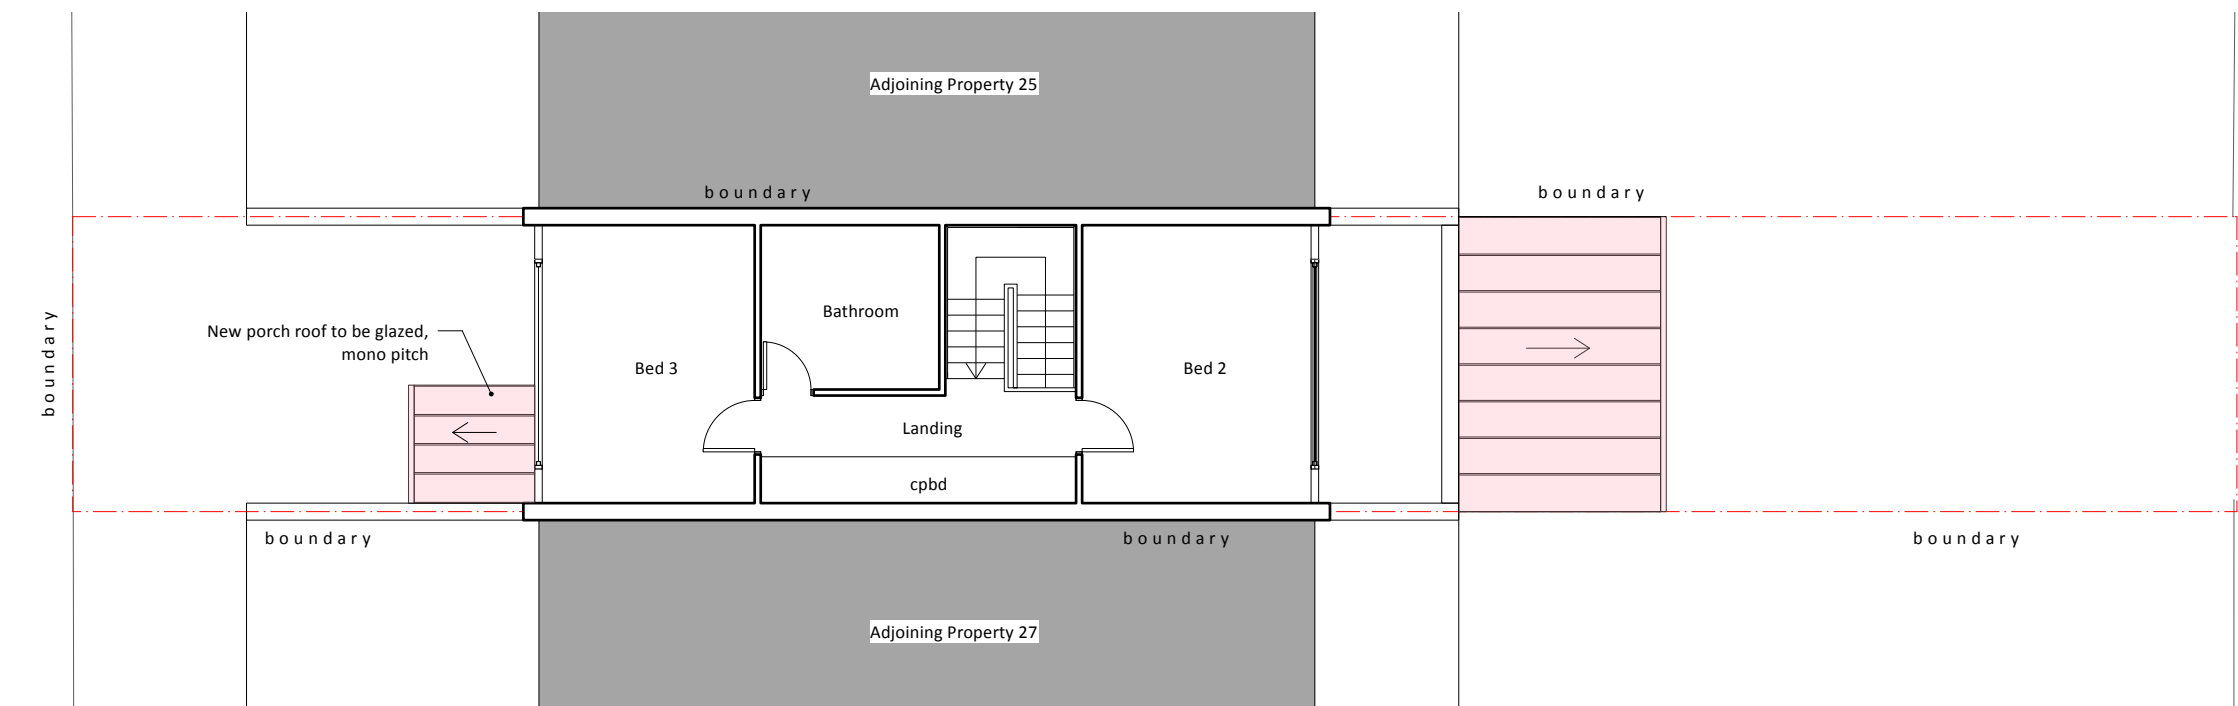

3 Second floor

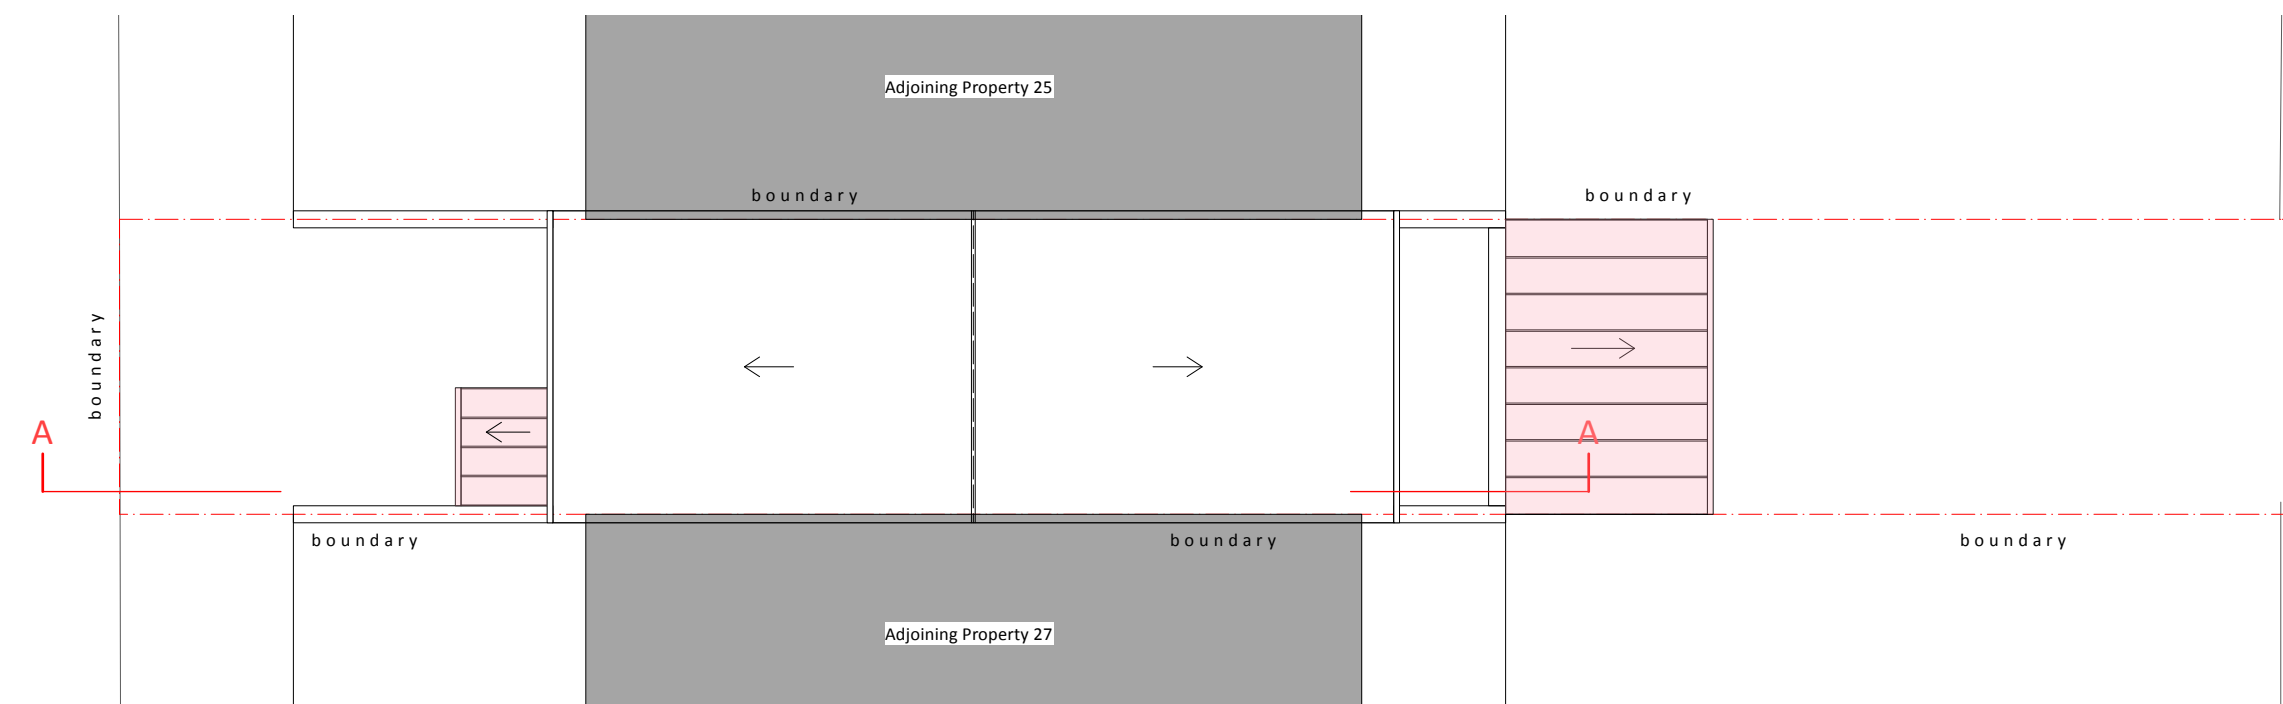

4 Roof plan



8 no. 24, 25 FF Front Elevation



9 no. 28, 29 FF Front Elevation



10 no. 24 GF Rear Elevation




11 no. 27 GF Front Elevation




12 no. 24, 25 GF Front Elevation



5 West Elevation (front)

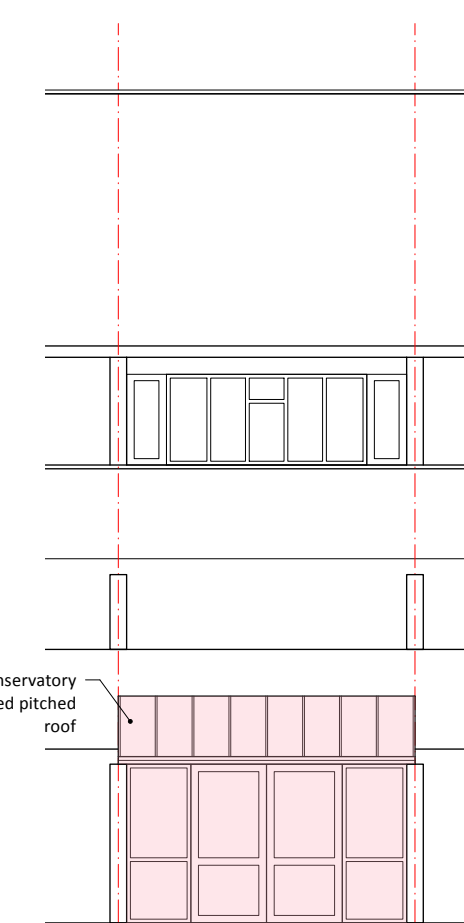

6 East Elevation (rear)

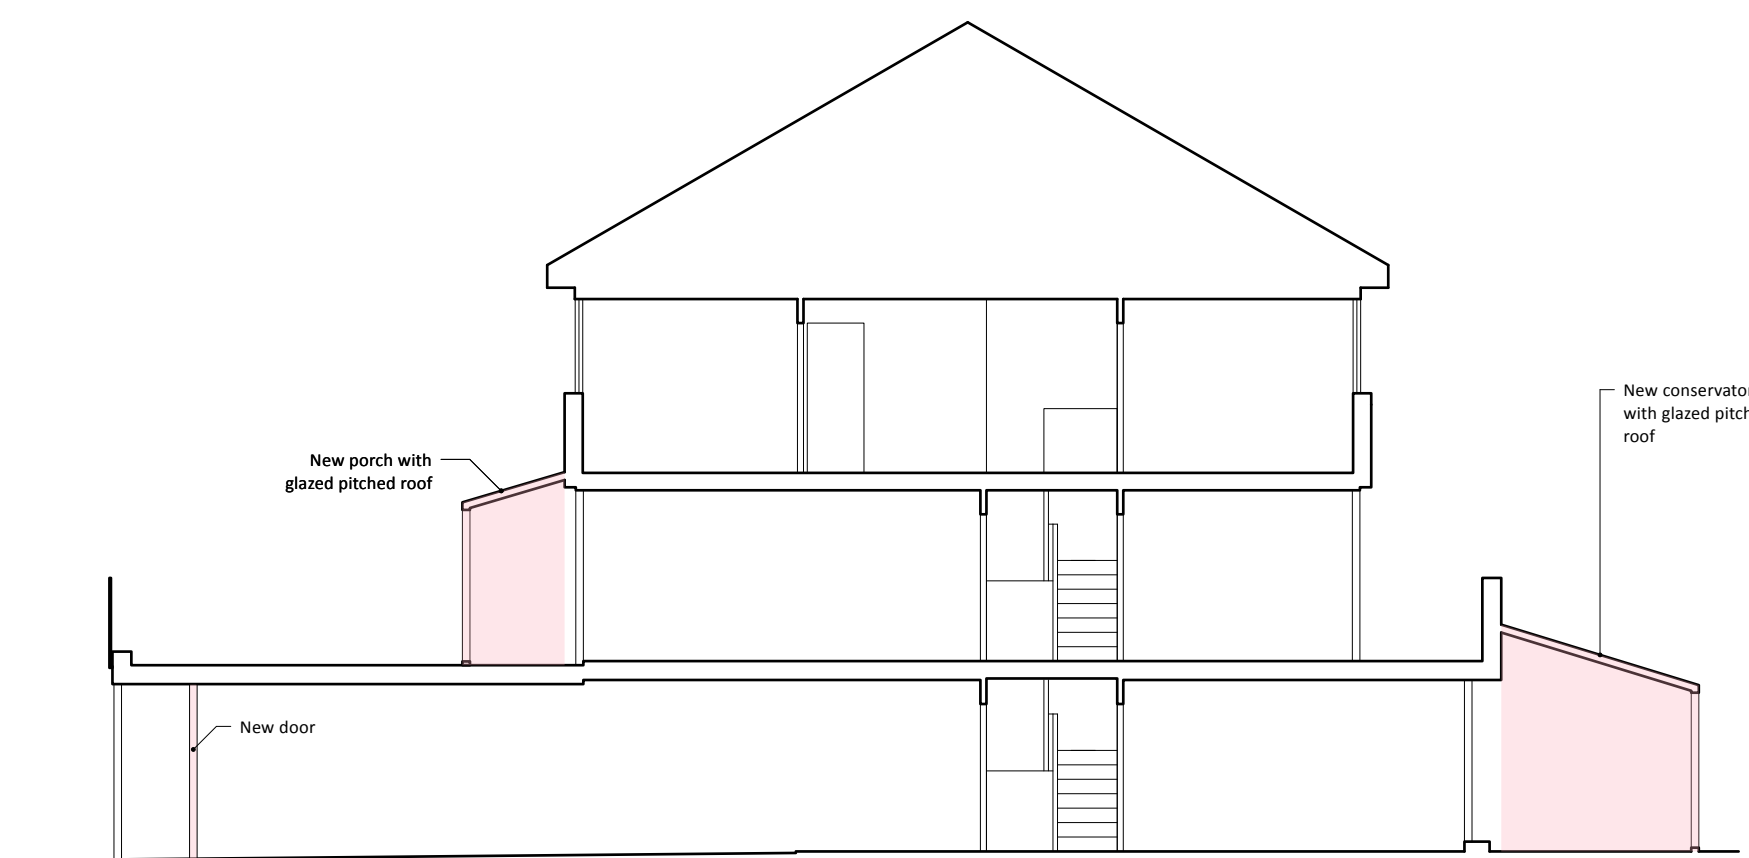

7 Section A

ISSUE	DATE	REVISION
-------	------	----------

PROJECT

26 Sanctuary Close UB9 6LJ

CLIENT

Ms. Jane Muyingo

DRAWING

PROPOSED PLANS, SECTION, ELEVS.



PROJECT # 2024.52 DWG # REV

DATE 13/11/2024

SCALE 1:100

DRAWN S.W. CHKD J.C.

Stones Architects Ltd  
50 Coldharbour Lane, Hayes, Middlesex UB3 3EP  
t 020 8969 0000 e mail@stonesarchitects.co.uk w stonesarchitects.co.uk

0.0 1.0 2.0 3.0 4.0 5.0 M

