

 



SCALE BAR 1:500

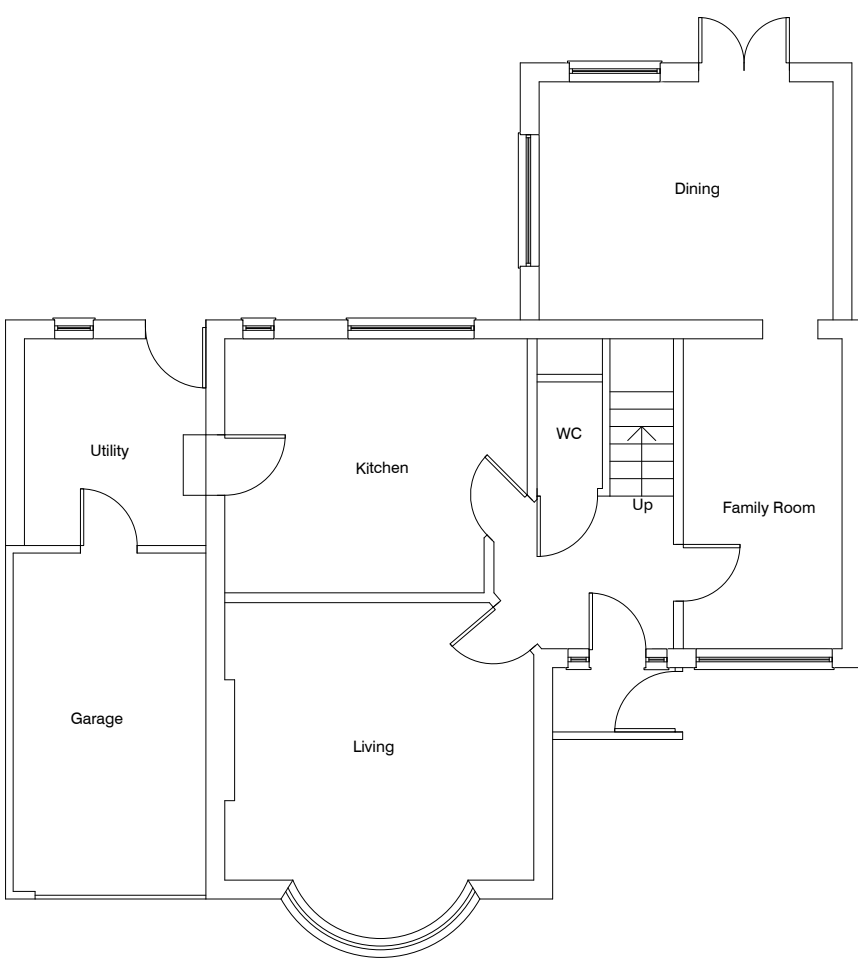


SCALE BAR 1:1250

 


EXISTING GROUND FLOOR PLAN
1:100

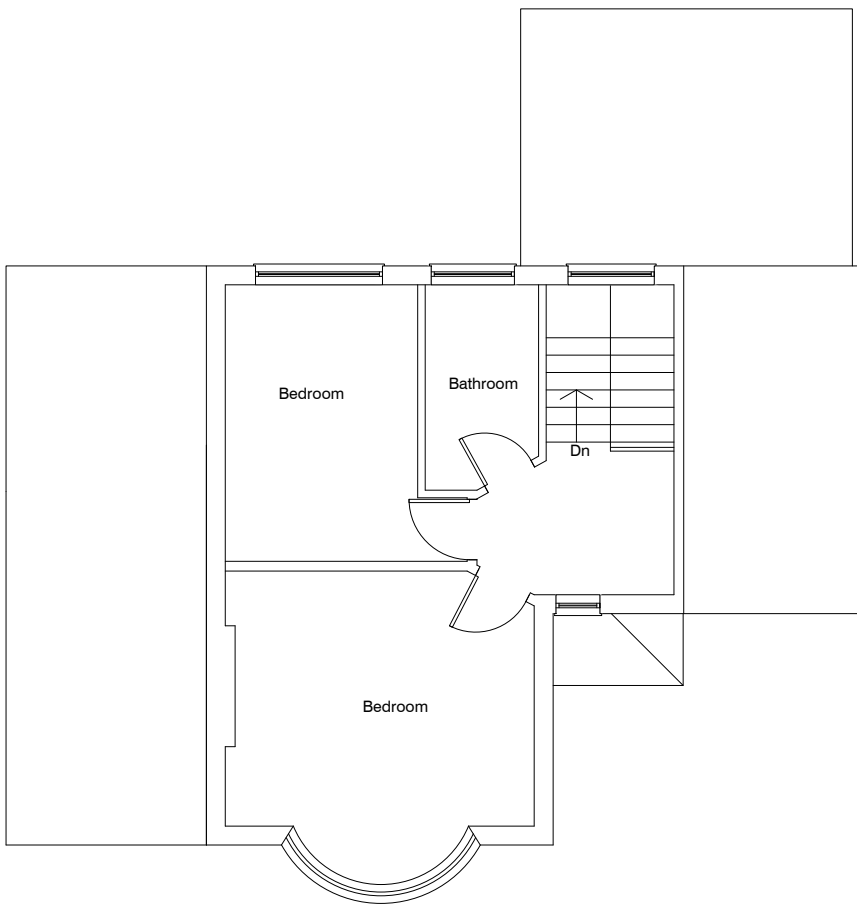

EXISTING FIRST FLOOR PLAN
1:100

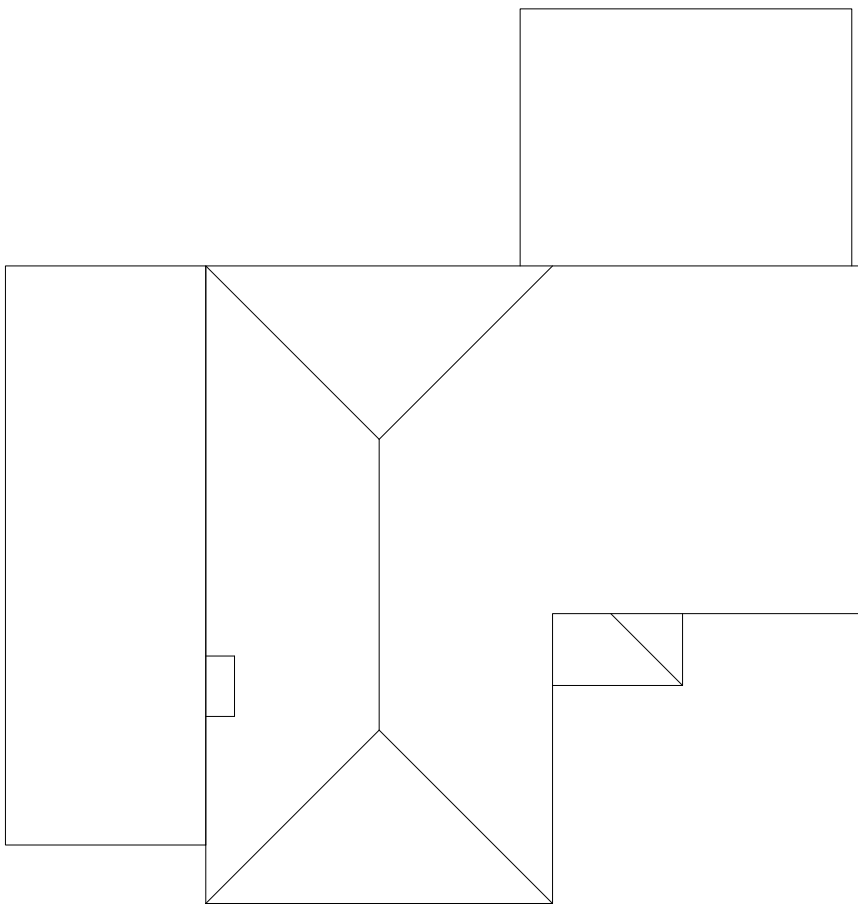


EXISTING ROOF PLAN
1:100

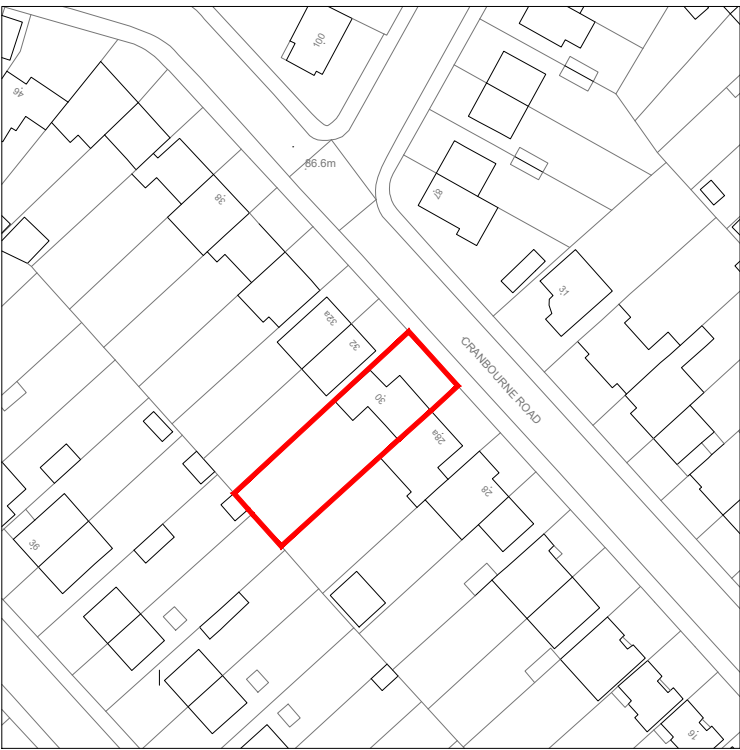

LOCATION PLAN
1:1250




EXISTING FRONT ELEVATION
1:100

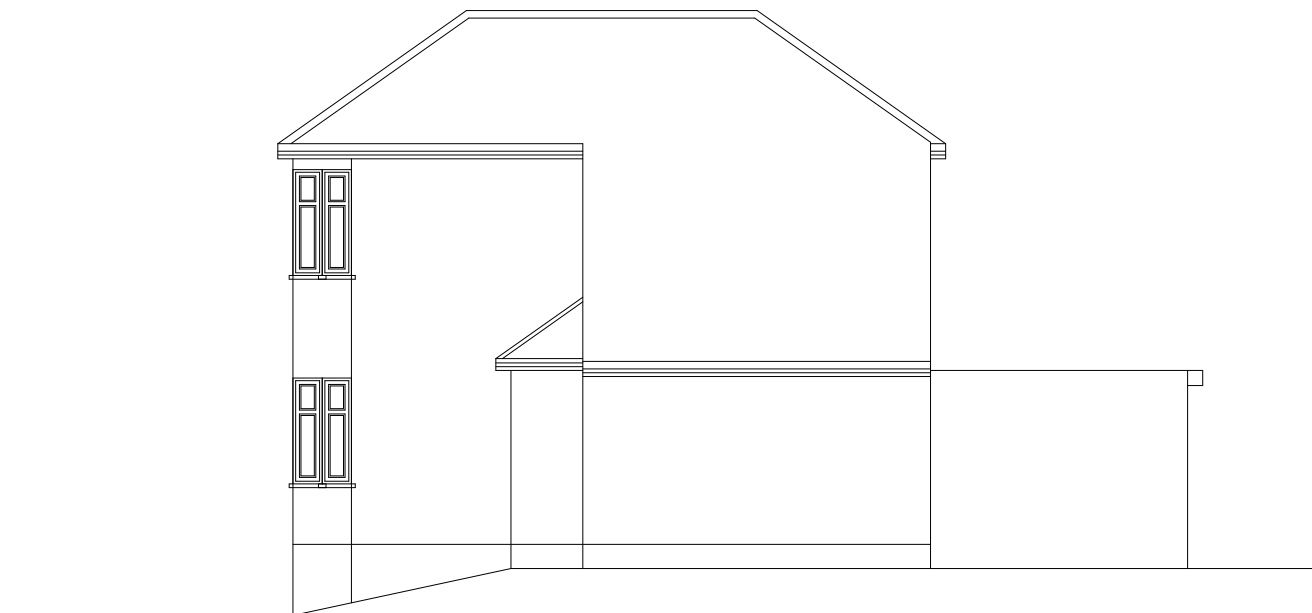


EXISTING SIDE ELEVATION
1:100



EXISTING REAR ELEVATION
1:100


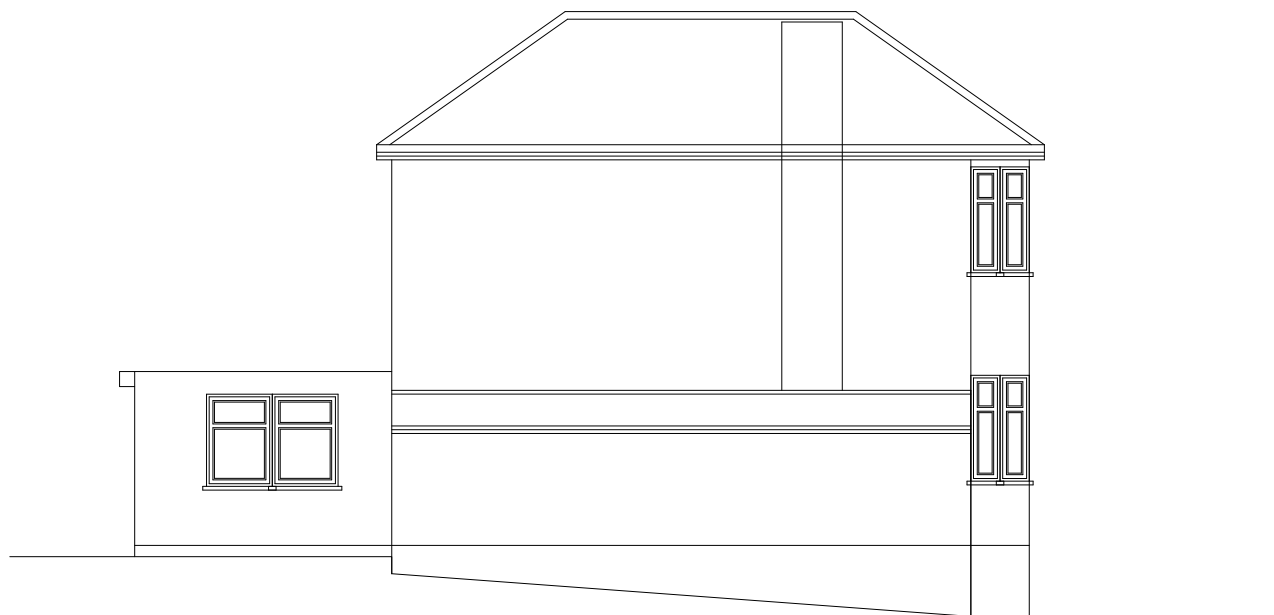


EXISTING SIDE ELEVATION
1:100

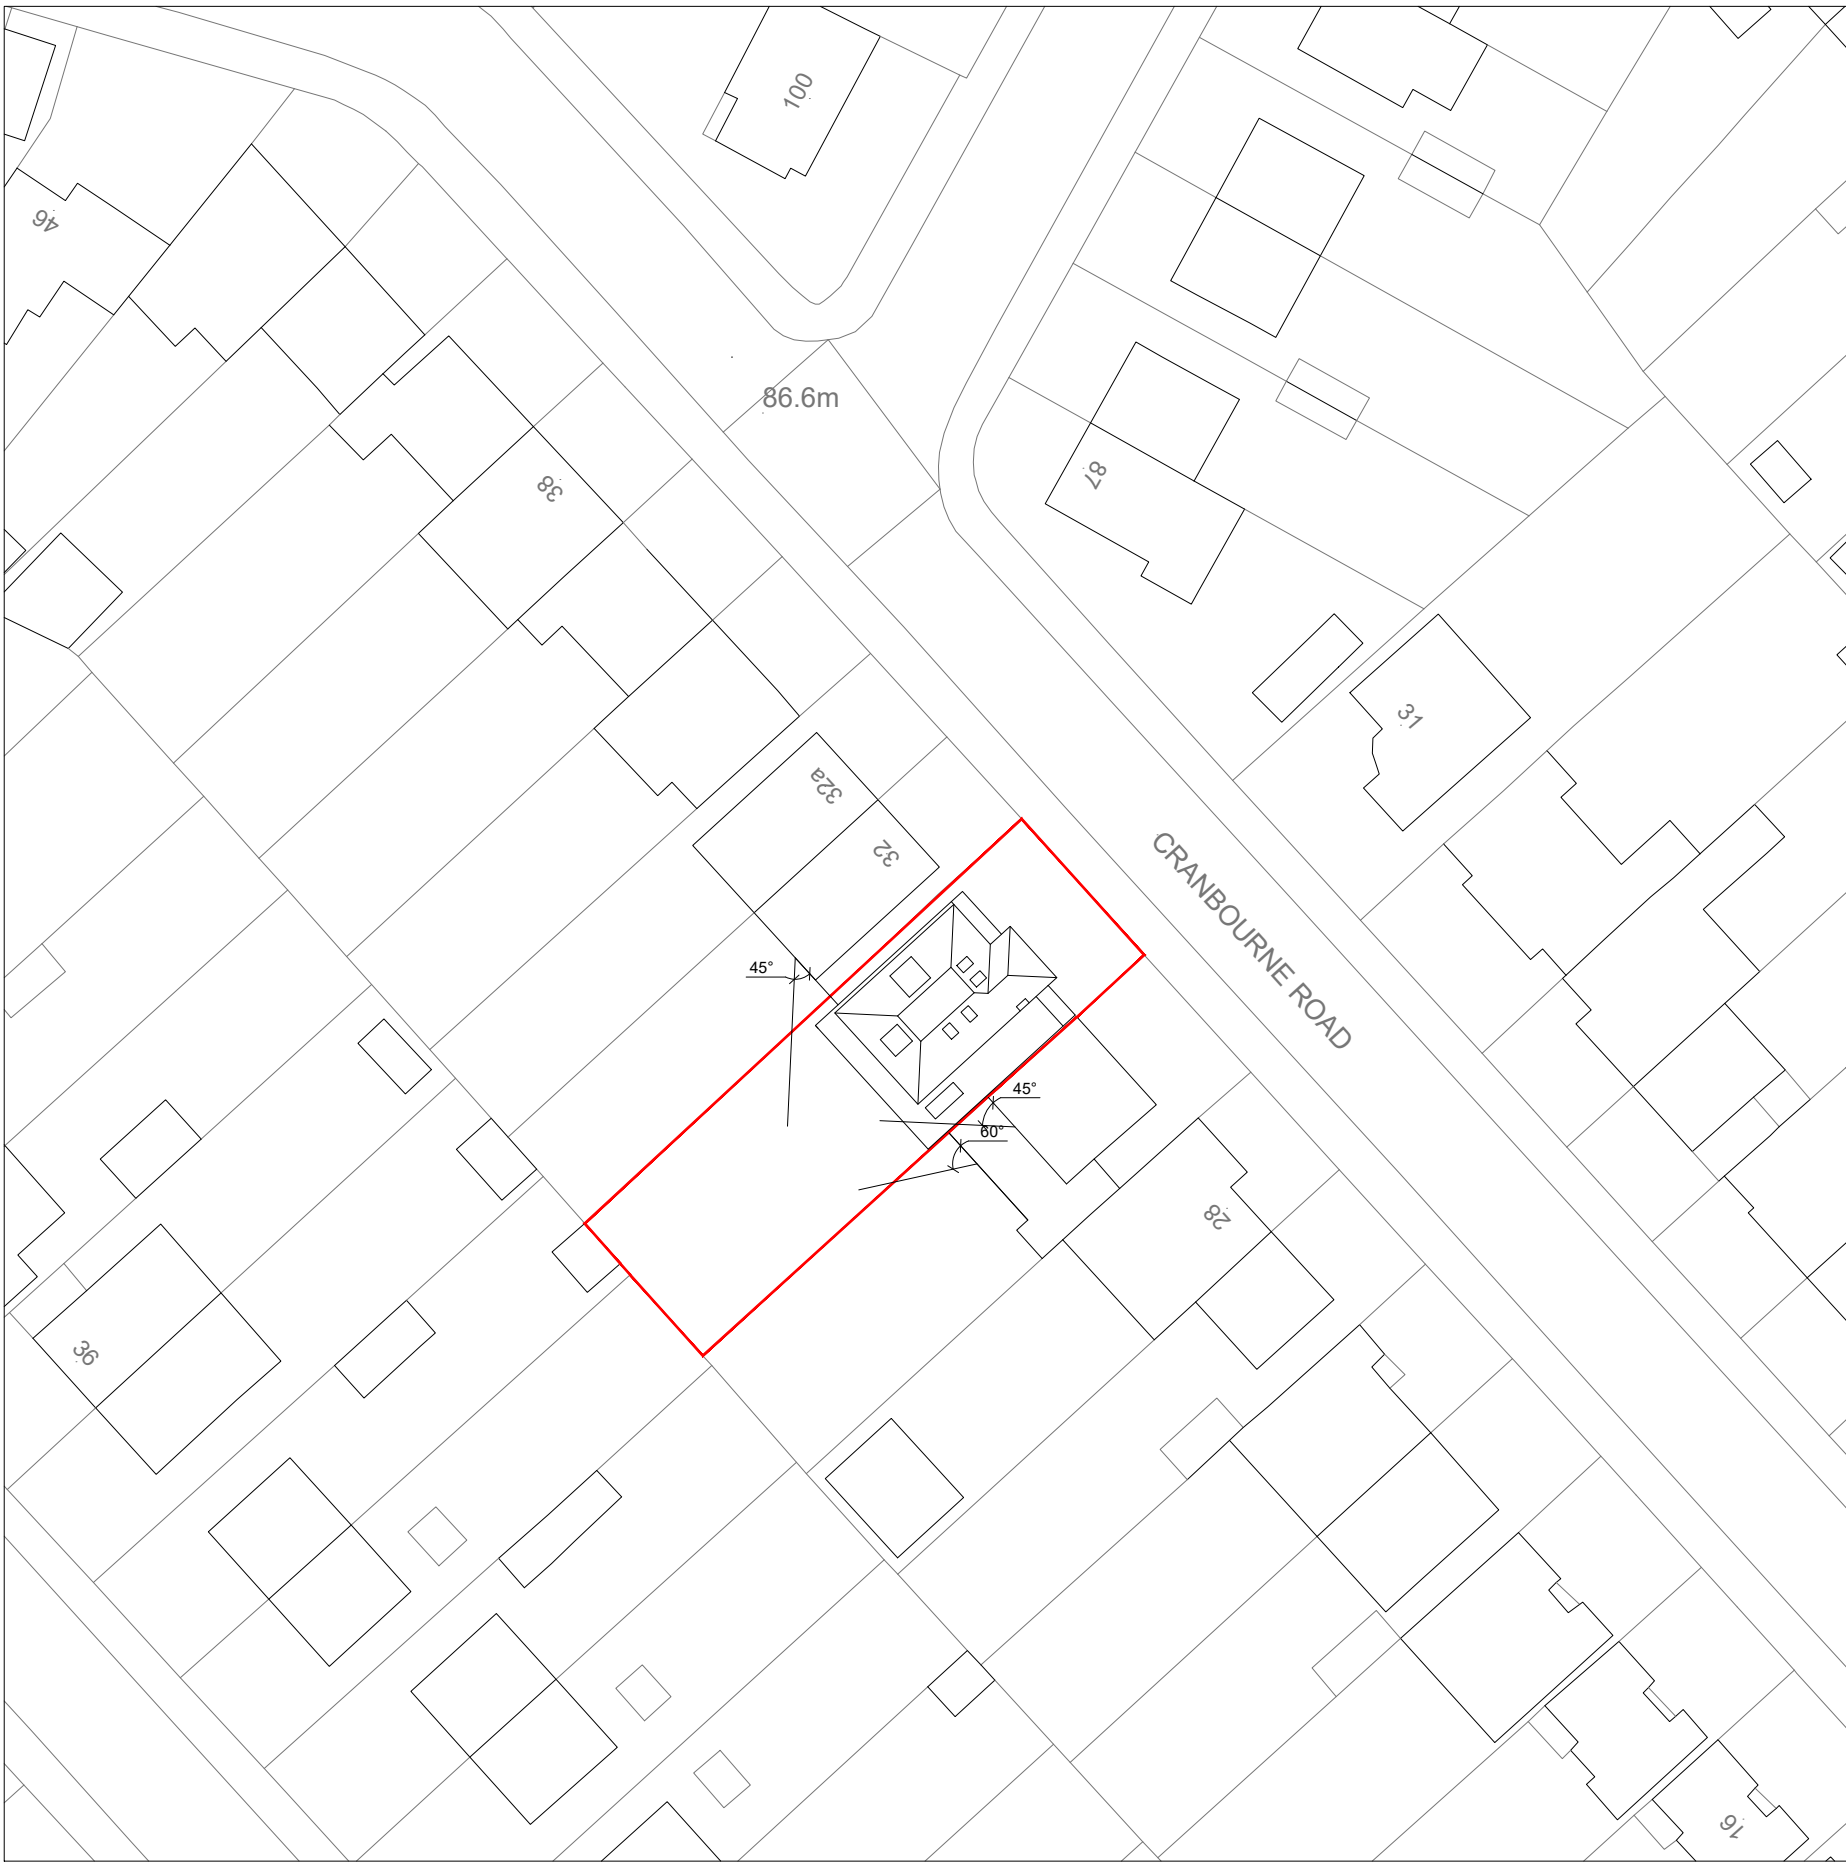

SITE PLAN
1:500

SCALE BAR 1:100

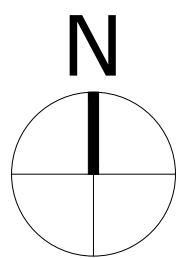 

Consilio
DESIGN • PLANNING • ARCHITECTURE



2L, Argyle House, 76 Joel Street
Northwood HA6 1LL

TEL:
01494932288
02039580151

EMAIL:
info@consiliotownplanning.co.uk

DISCLAIMER:

THESE ARE THE PLANNING DRAWINGS
AND SHOULD NOT BE USED FOR
STRUCTURAL CALCULATIONS OR ANY
ENGINEERING PURPOSE.

IMPORTANT NOTE:ALL

1. ALL GUTTERS, FOUNDATIONS AND DOWN PIPES TO REMAIN WITHIN THE BOUNDARY LINES OF THE SUBJECT PROPERTY.
2. ALL PLANS ARE SUBJECT TO FULL PLANS APPROVAL BY BUILDING CONTROL, NOT BUILDING NOTICE.

REVISION

A

DESCRIPTION

SIDE DORMER AMENDED

DATE

12/05/26

THIS DRAWING IS SUBJECT TO COPYRIGHT DO NOT REPRODUCE THIS DRAWING WITHOUT PRIOR PERMISSION FROM CONSILIO

DESCRIPTION:

PART DOUBLE/SINGLE STOREY
SIDE EXTENSION AND DOUBLE
STOREY REAR EXTENSION

CLIENT / JOB ADDRESS:

MR&MRS AJESH PATEL
30 CRANBOURNE ROAD
NORTHWOOD
HA6 1JY

DRAWING TITLE PLANNING APPLICATION

SCALE	1:100, 1:500 & 1:1250	@ A1	STATUS	PA
DATE	19/02/2026		CHECKED	HM
JOB.NO.	30-24-01		DRAWN	SG
DWG.NO.	PA-01		REVISION	A