

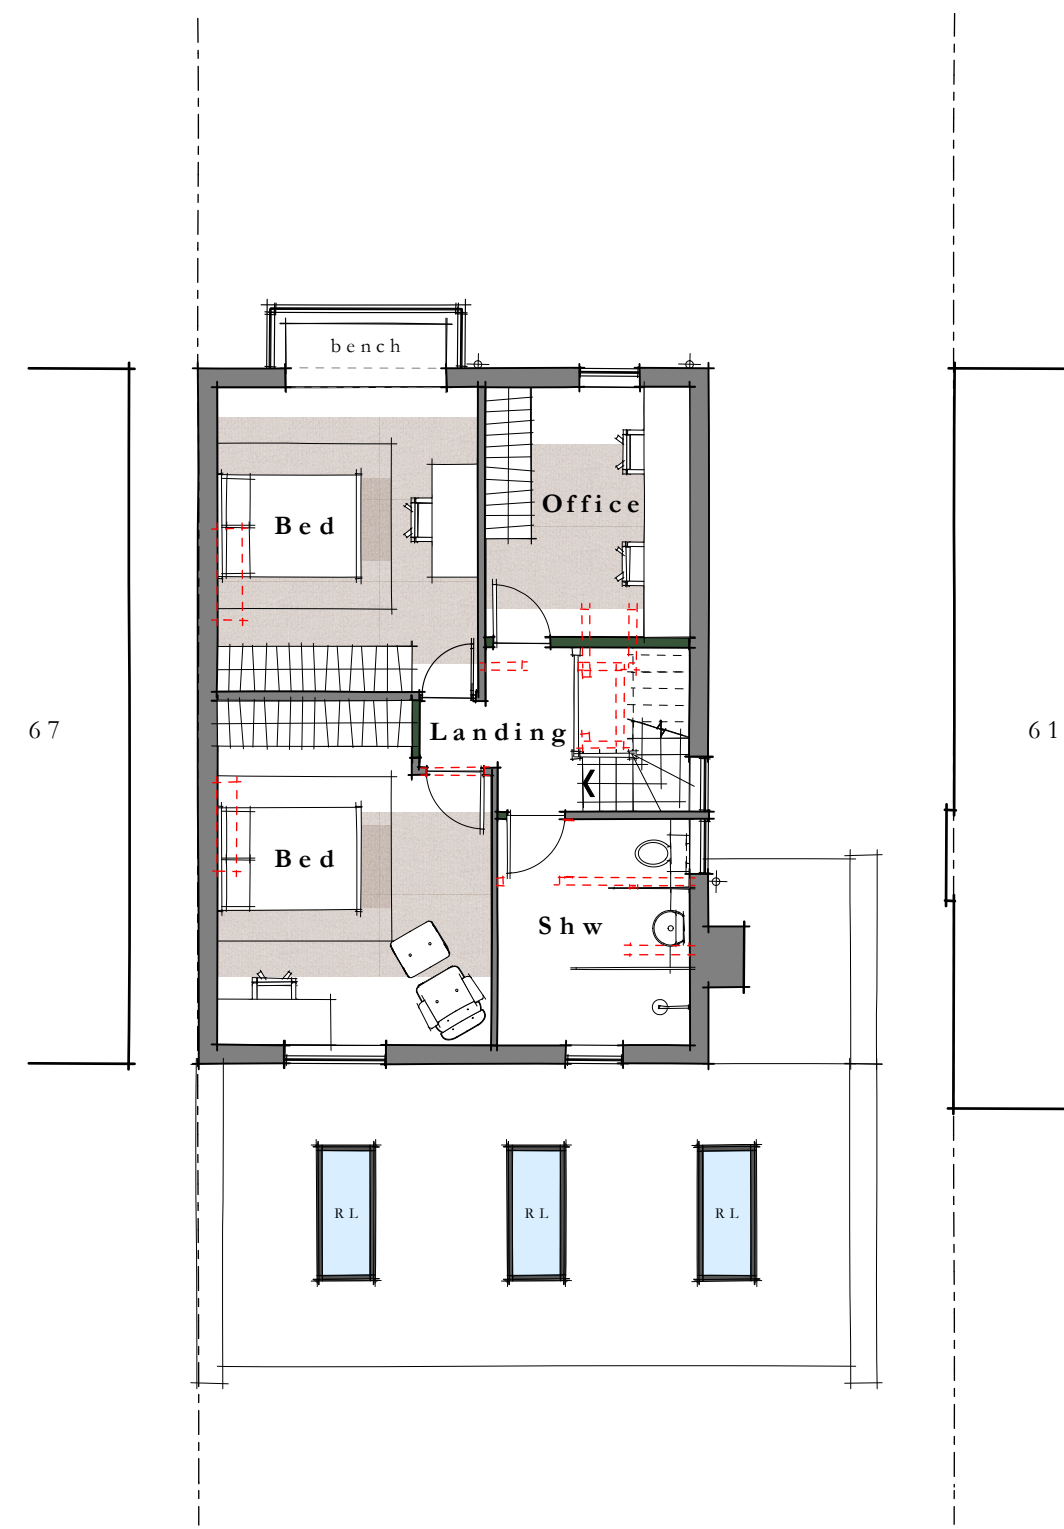


Ground Floor Plan
Scale: 1:100

 

First Floor Plan
Scale: 1:100

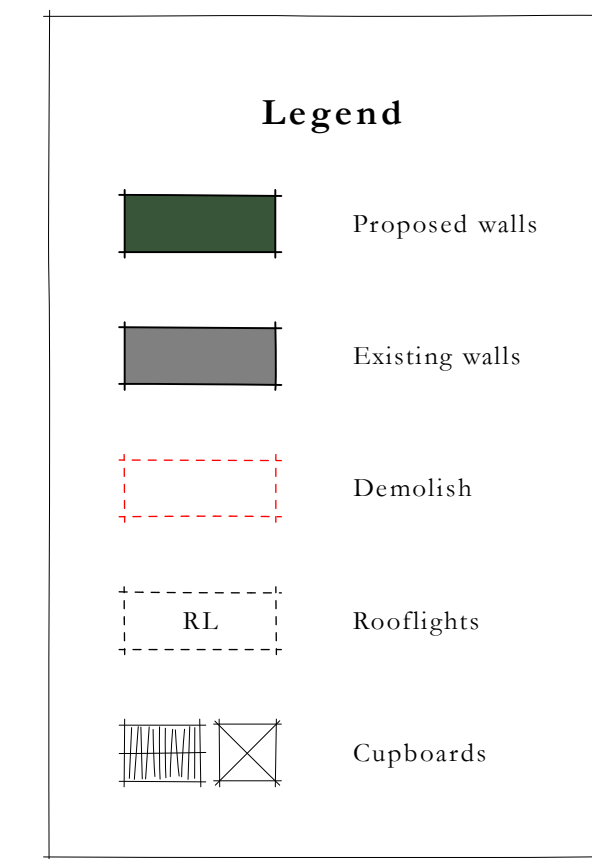


Front Elevation
Scale: 1:100



Left Elevation
Scale: 1:100




Rear Elevation
Scale: 1:100

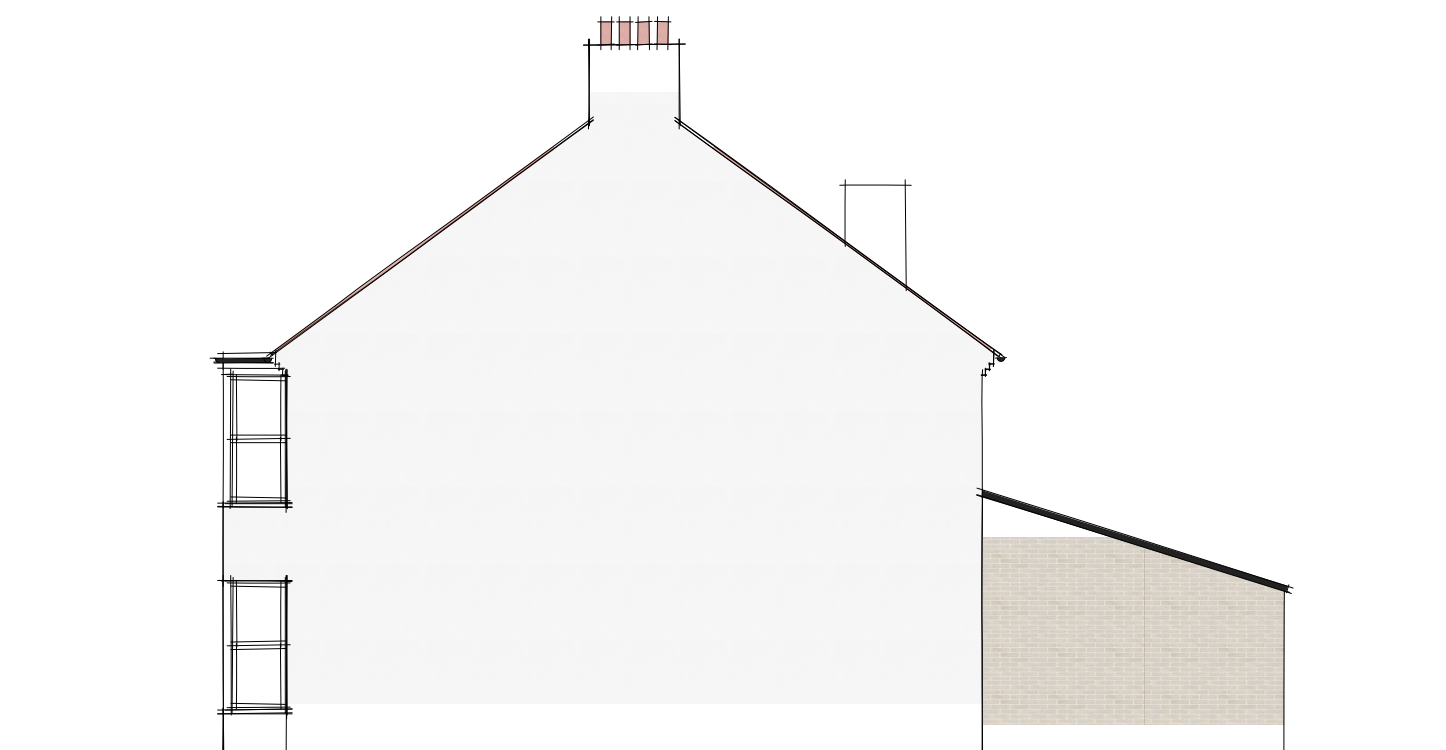

Right Elevation
Scale: 1:100

Rev	Date	Notes

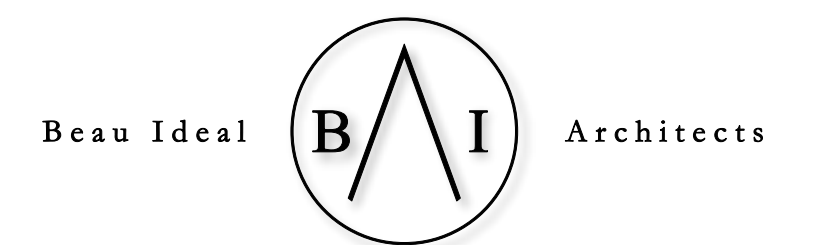

vm@beauidealarchitects.co.uk | +44 (0)790 869 0818 | www.beauidealarchitects.co.uk

client: **Elanor King**

project address: **65 Hilliard Road,
Northwood,
HA6 1SJ**

scale: as stated | drawn: VM | status: Planning | date: 05 / 11 / 2024

drawing name: **Proposed Plans & Elevations**

drawing no: **HRNH PE01** | rev: