


Ground Floor Plan


Scale: 1:100

0 5 10 M
scale 1:100 @ A1

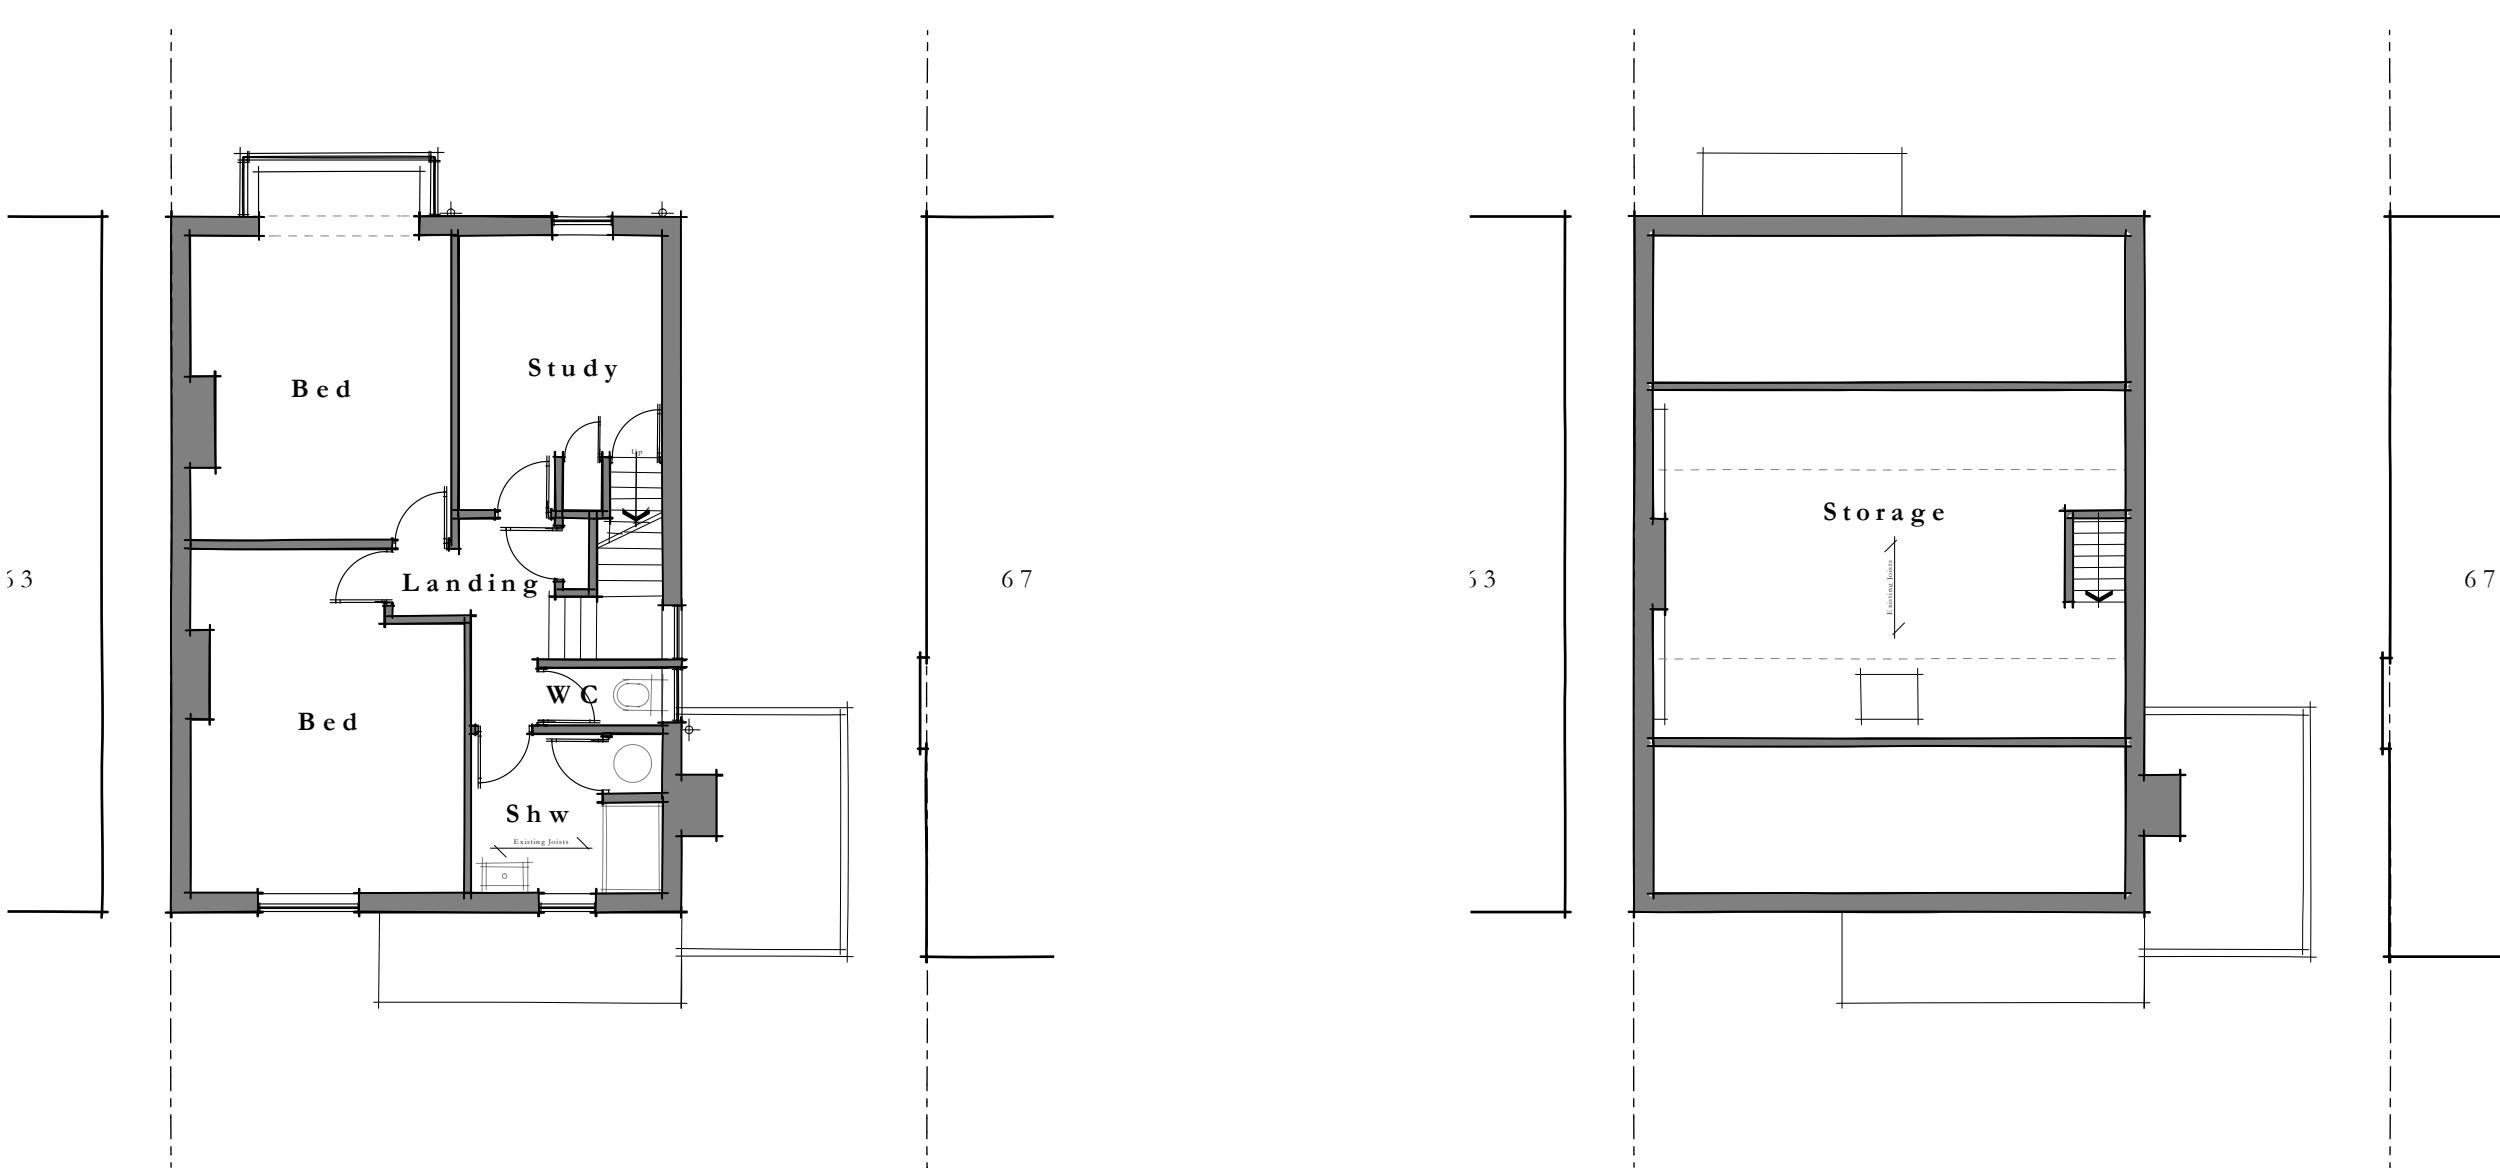

First Floor Plan

Scale: 1:100

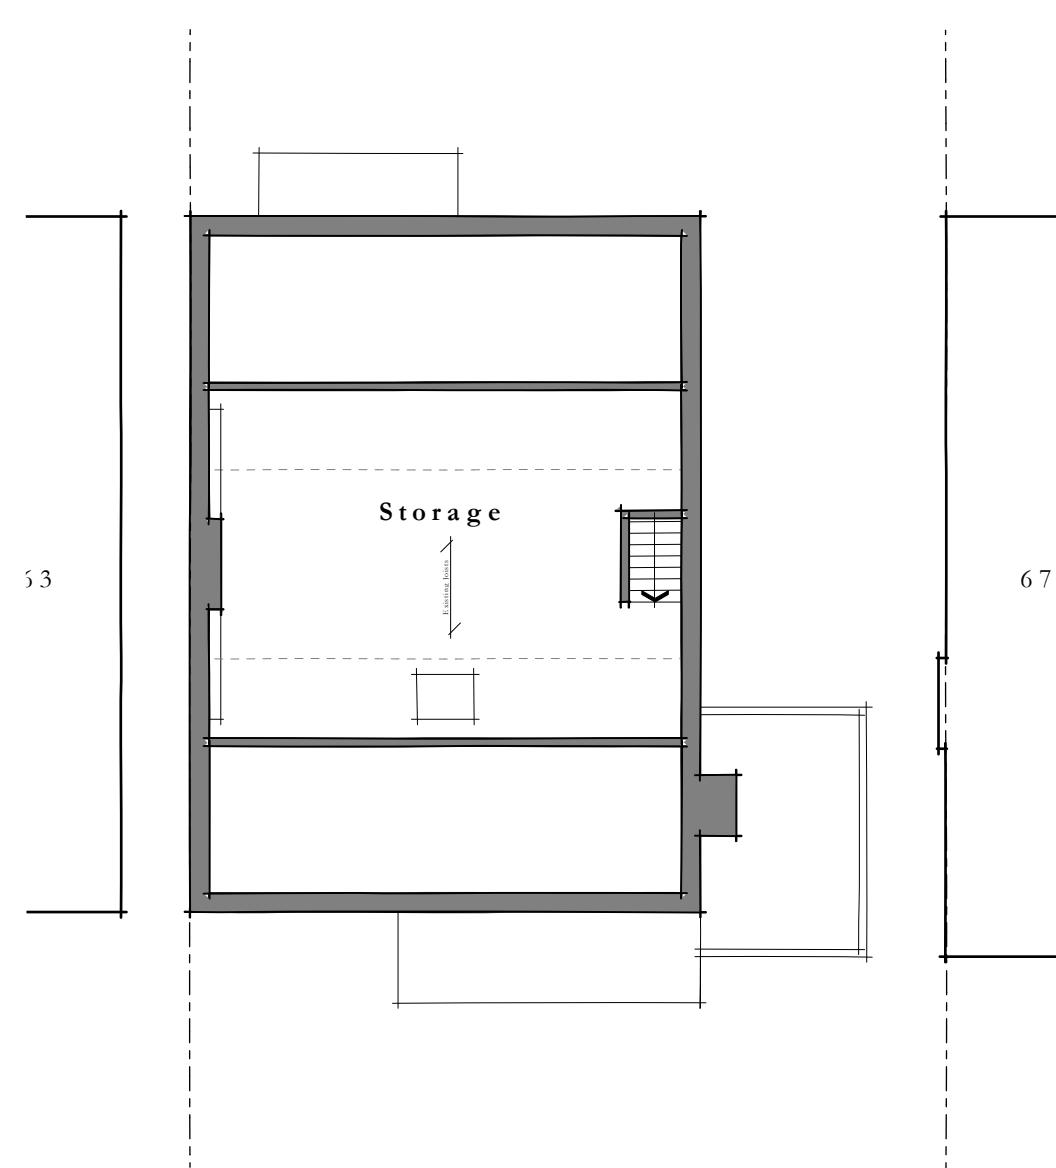

Loft Floor Plan

Scale: 1:100



Front Elevation

Scale: 1:100




Left Elevation

Scale: 1:100



Rear Elevation

Scale: 1:100

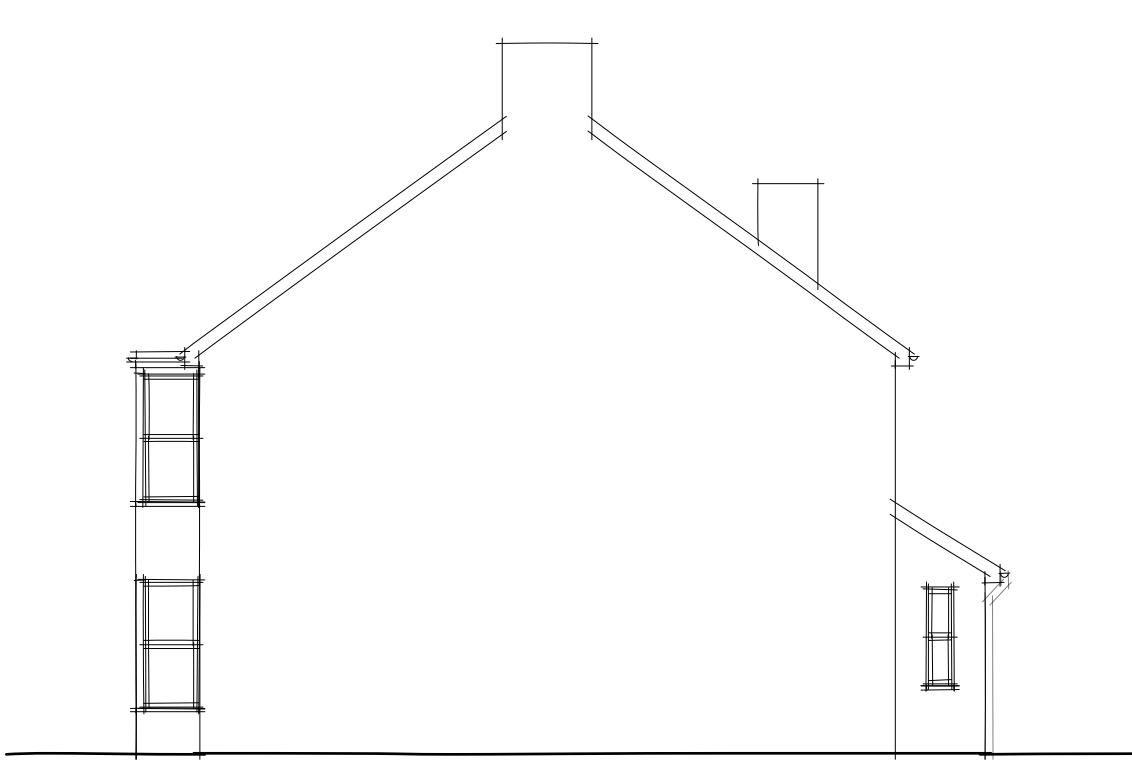

Right Elevation

Scale: 1:100

Rev Date Notes



vm@beauidealarchitects.co.uk +44 (0)790 869 0818 www.beauidealarchitects.co.uk

client:

Elanor King

project address:

65 Hilliard Road,
Northwood,
HA6 1SJ

scale: as stated drawn: VM status: Planning date: 24 / 09 / 2024

drawing no:

Existing Plans & Elevations

HRNHEX01