




EXISTING SECTION AA

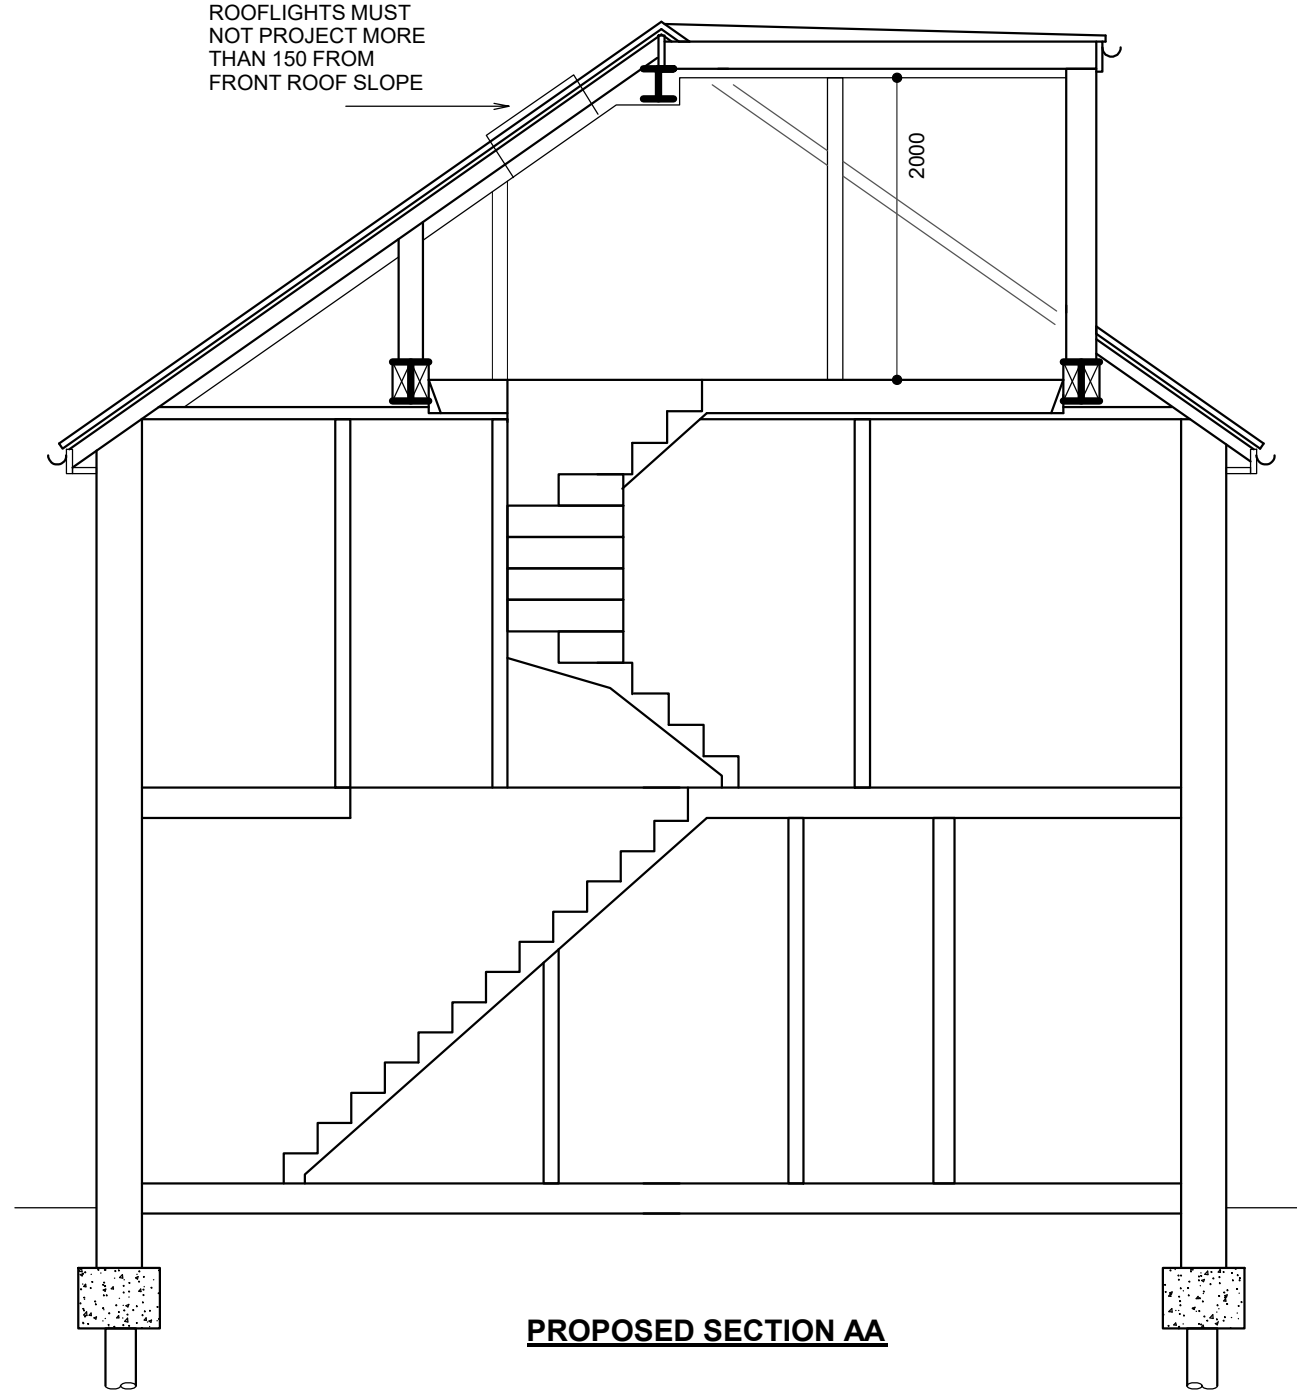


PROPOSED SECTION AA

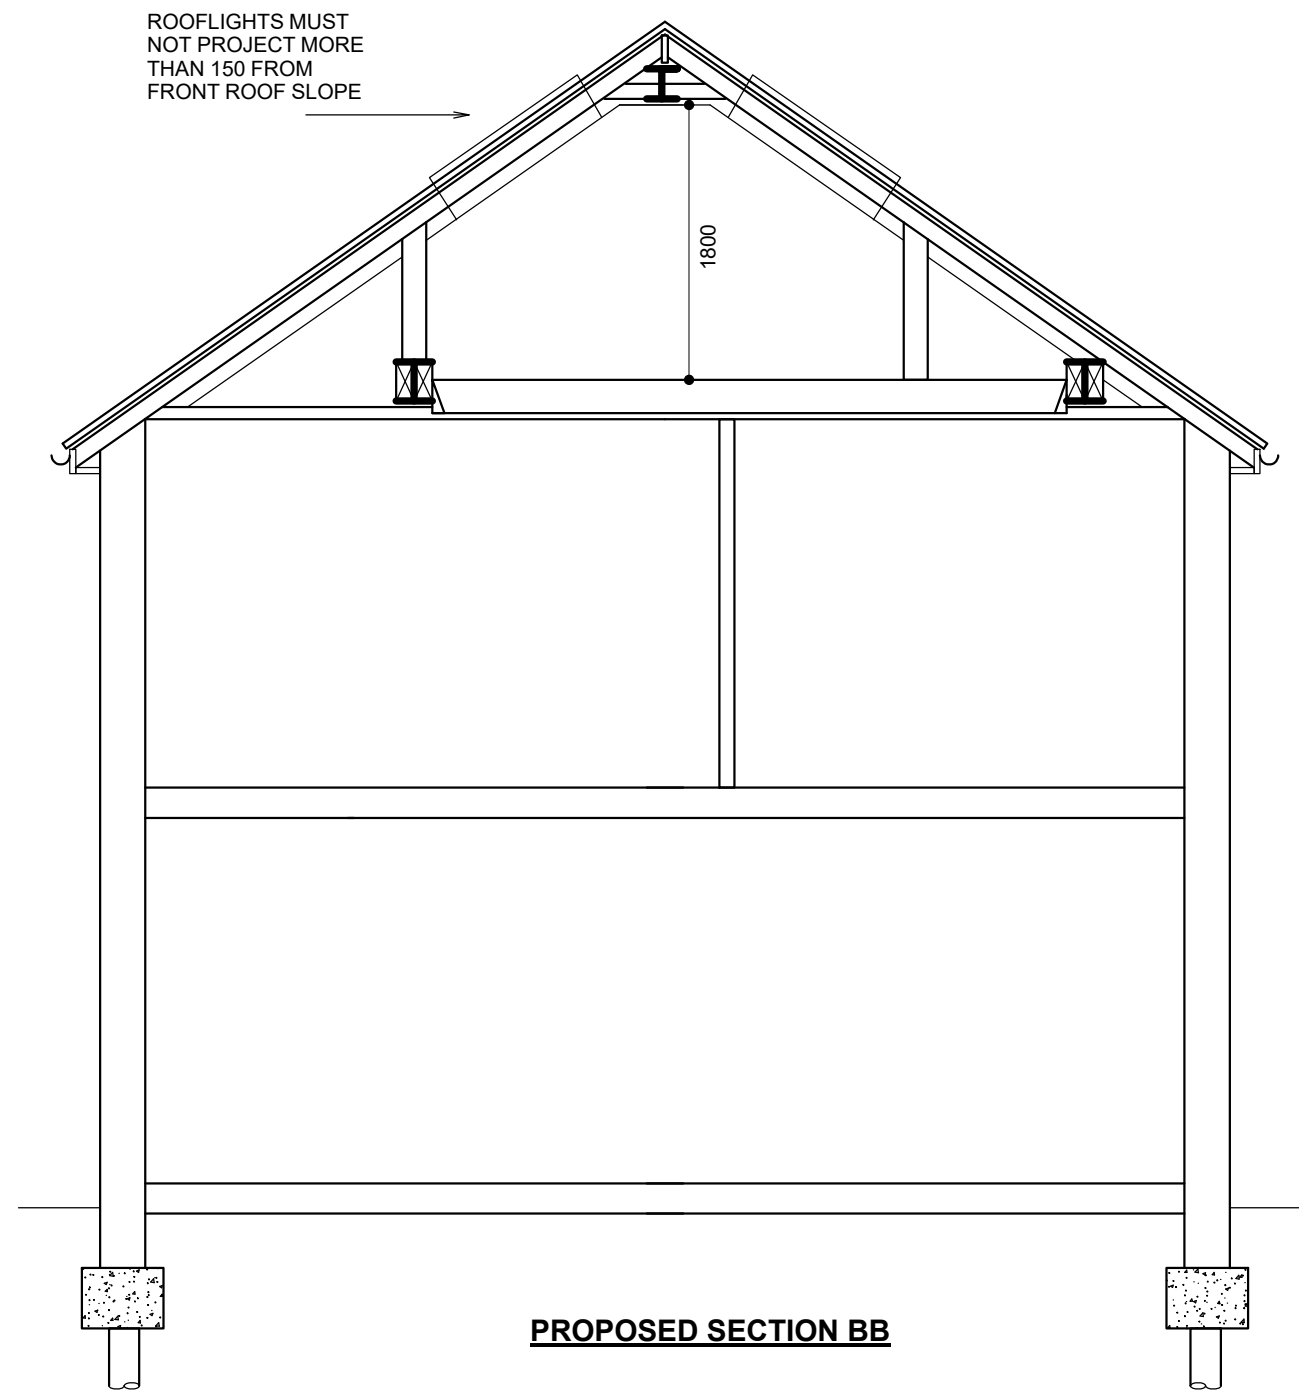


PROPOSED SECTION BB

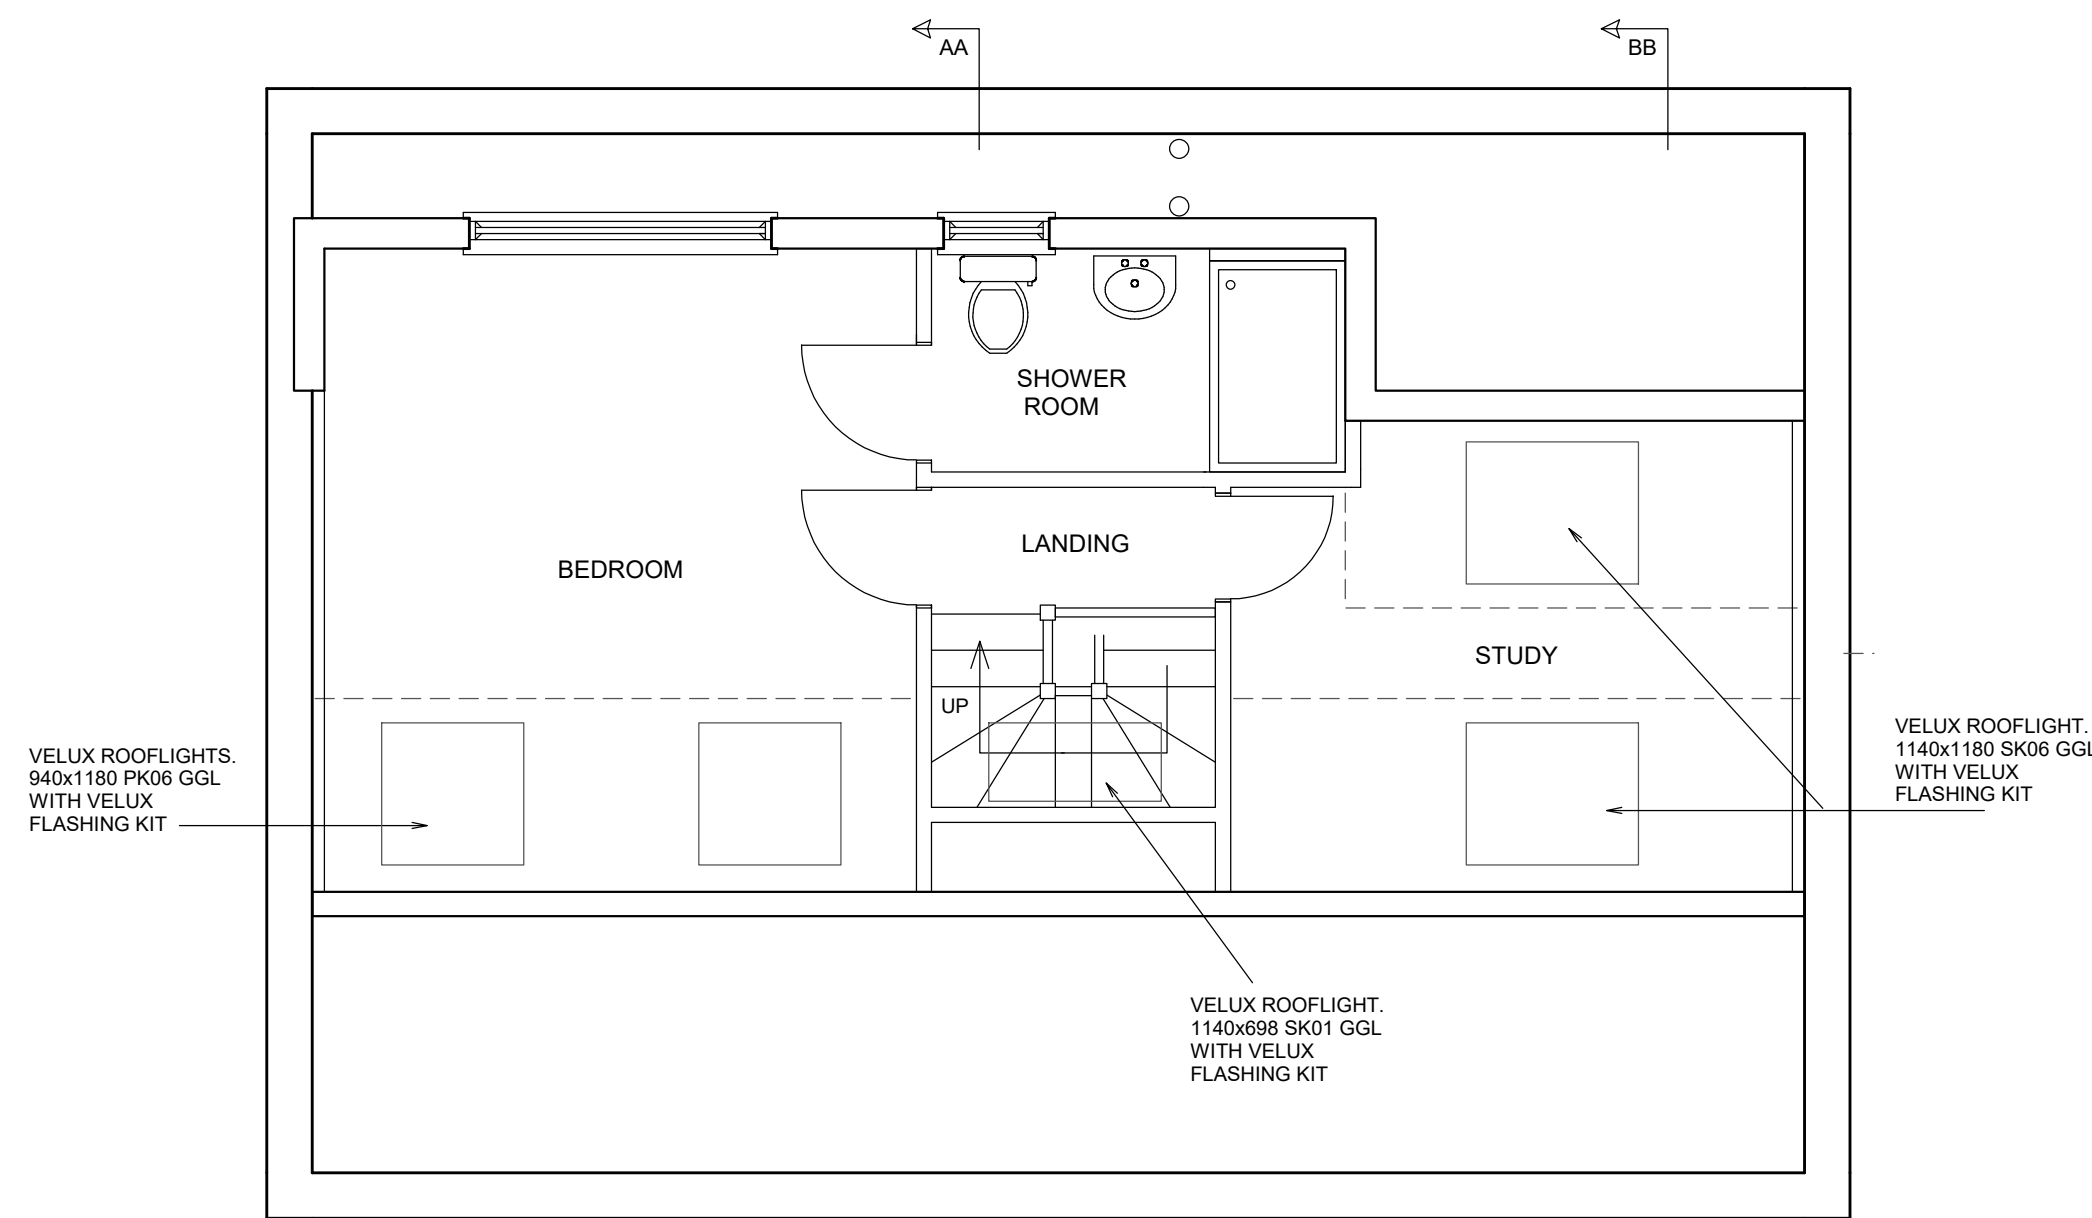

PROPOSED SECOND FLOOR PLAN
SCALE 1:50

 

EXISTING ROOF PLAN
SCALE 1:50

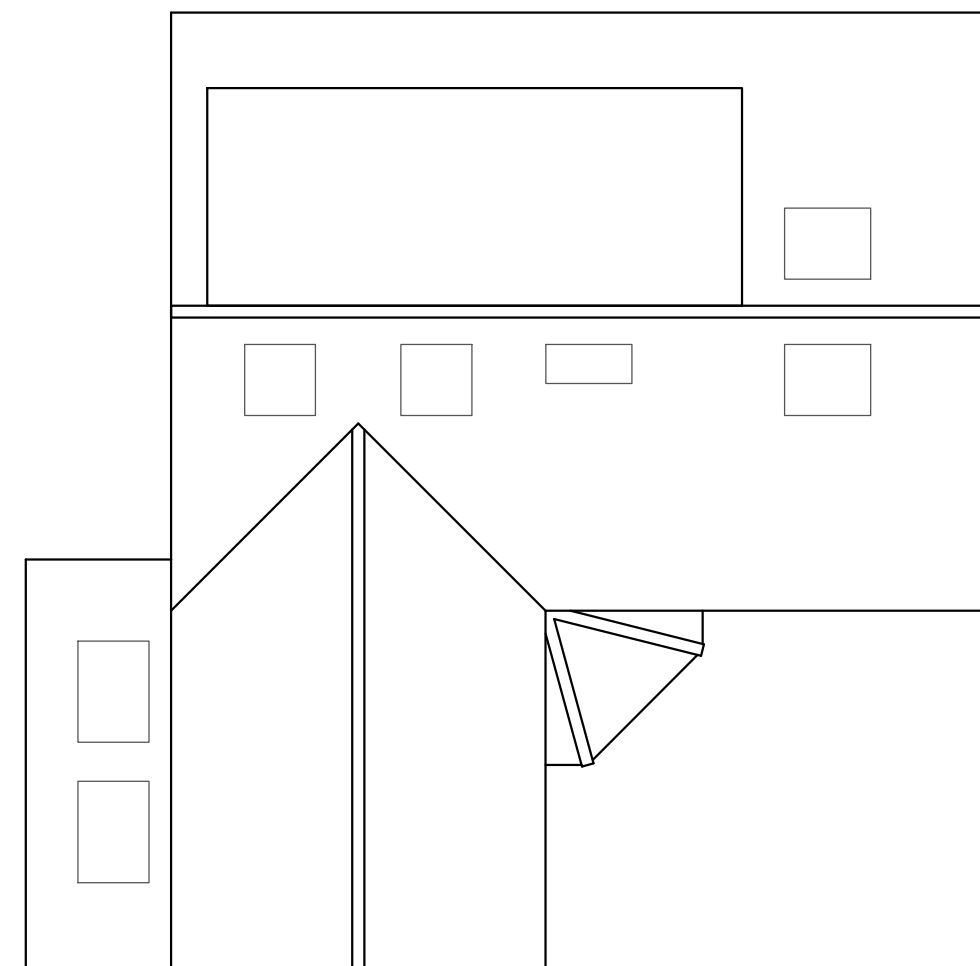

PROPOSED ROOF PLAN
SCALE 1:50